


© This drawing is copyright and must not be reproduced without the written consent of the Architect.

REV DATE DESCRIPTION

**PLANNING**

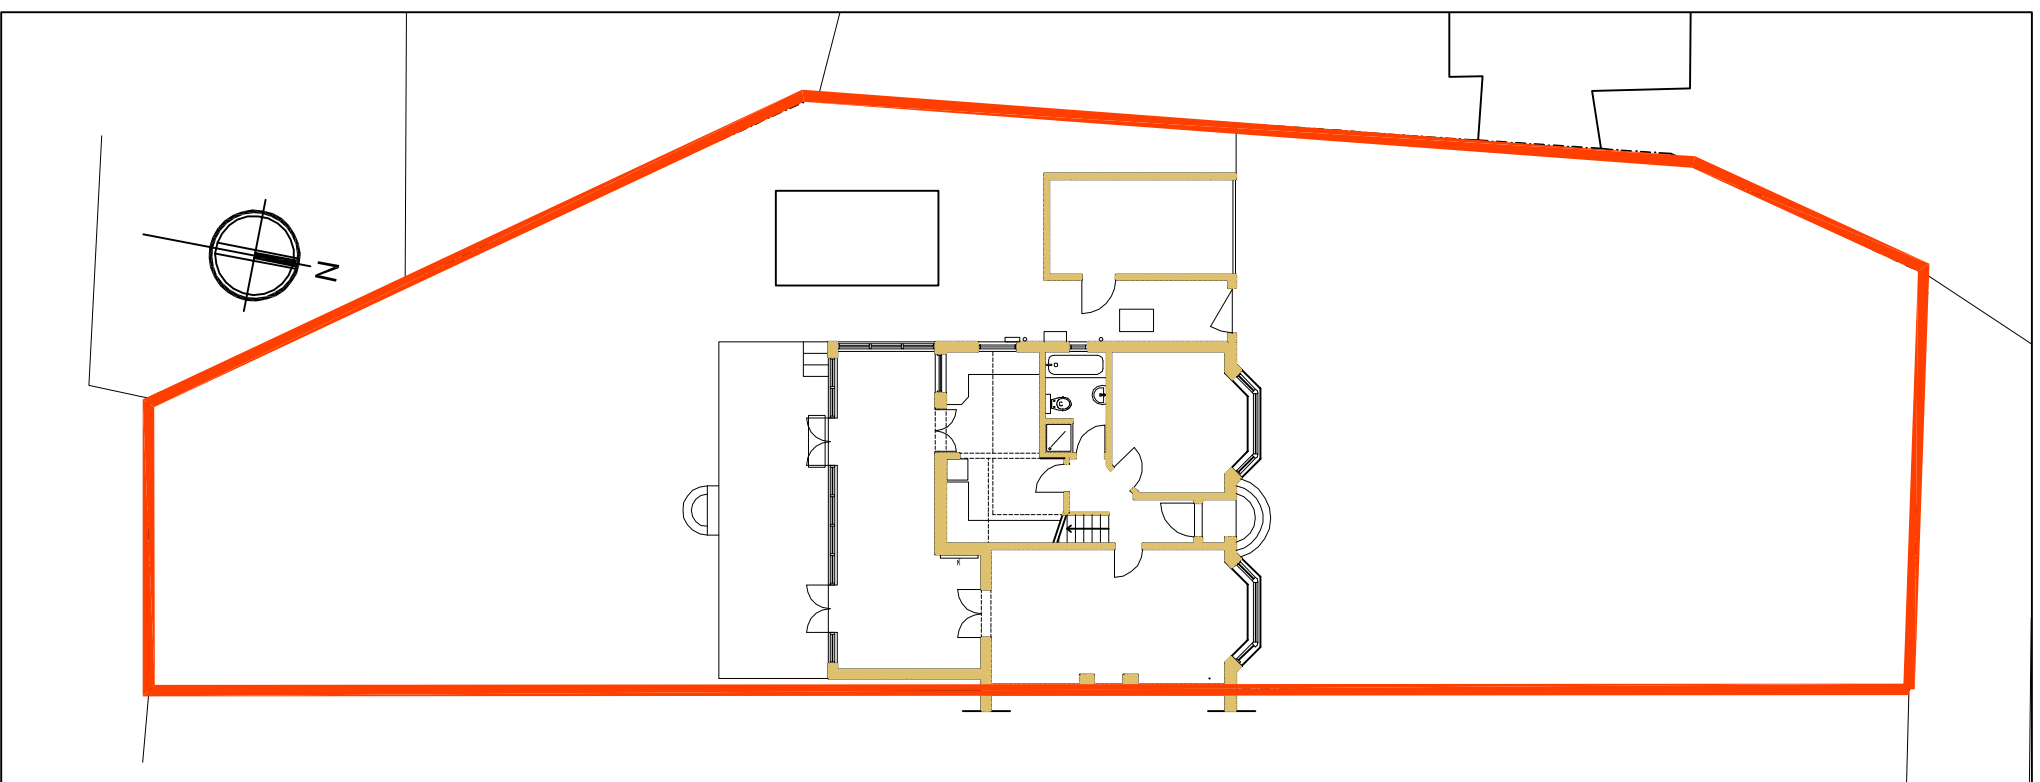

Site Plan as Existing - Scale 1:200

Scale Bar 1:200



4 Steep Lane, Findon



**saville jones** | architects

date: Sept. 2021

scale: 1 : 200 @A3

Site Plan as Existing

21008 SK

05