


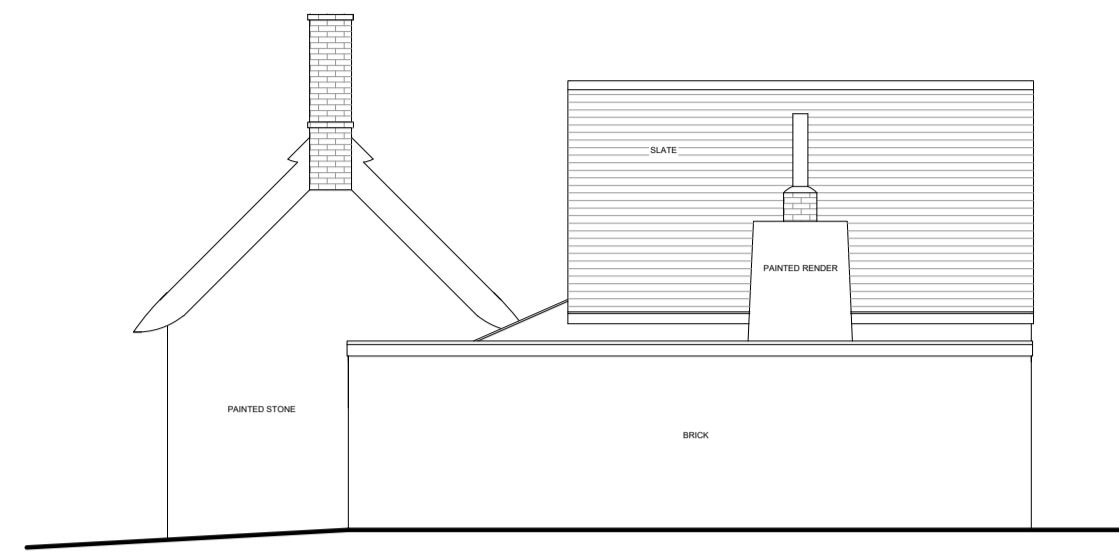


SOUTH EAST ELEVATION (Front)




NORTH EAST ELEVATION (Side)




NORTH WEST ELEVATION (Rear)

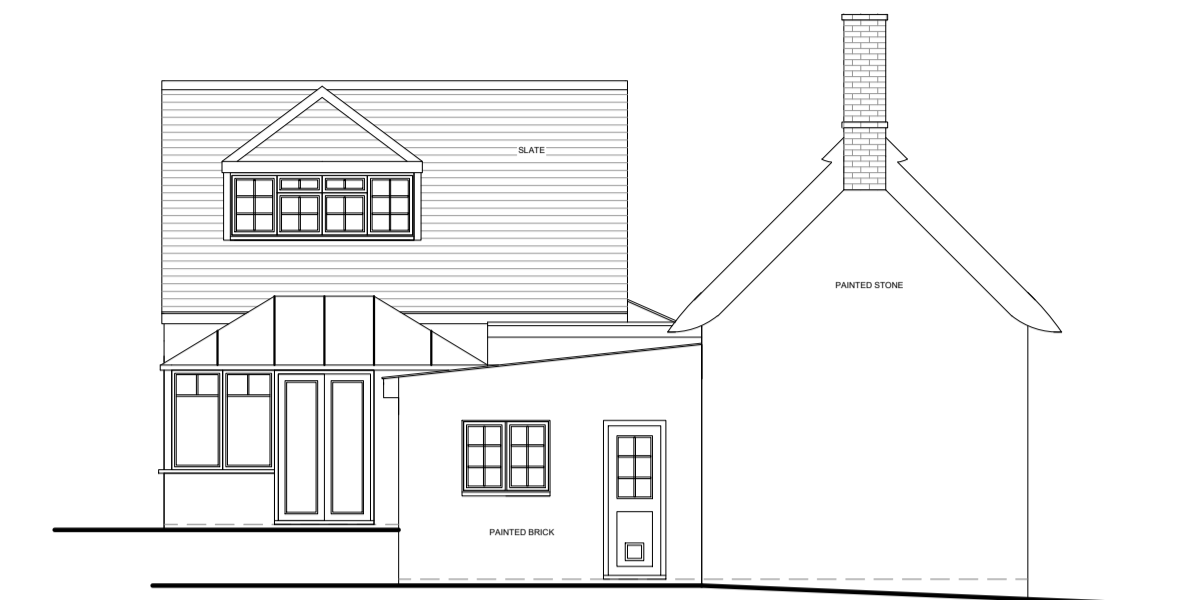


SOUTH WEST ELEVATION (Side)

 


Survey Elevations 1 : 100

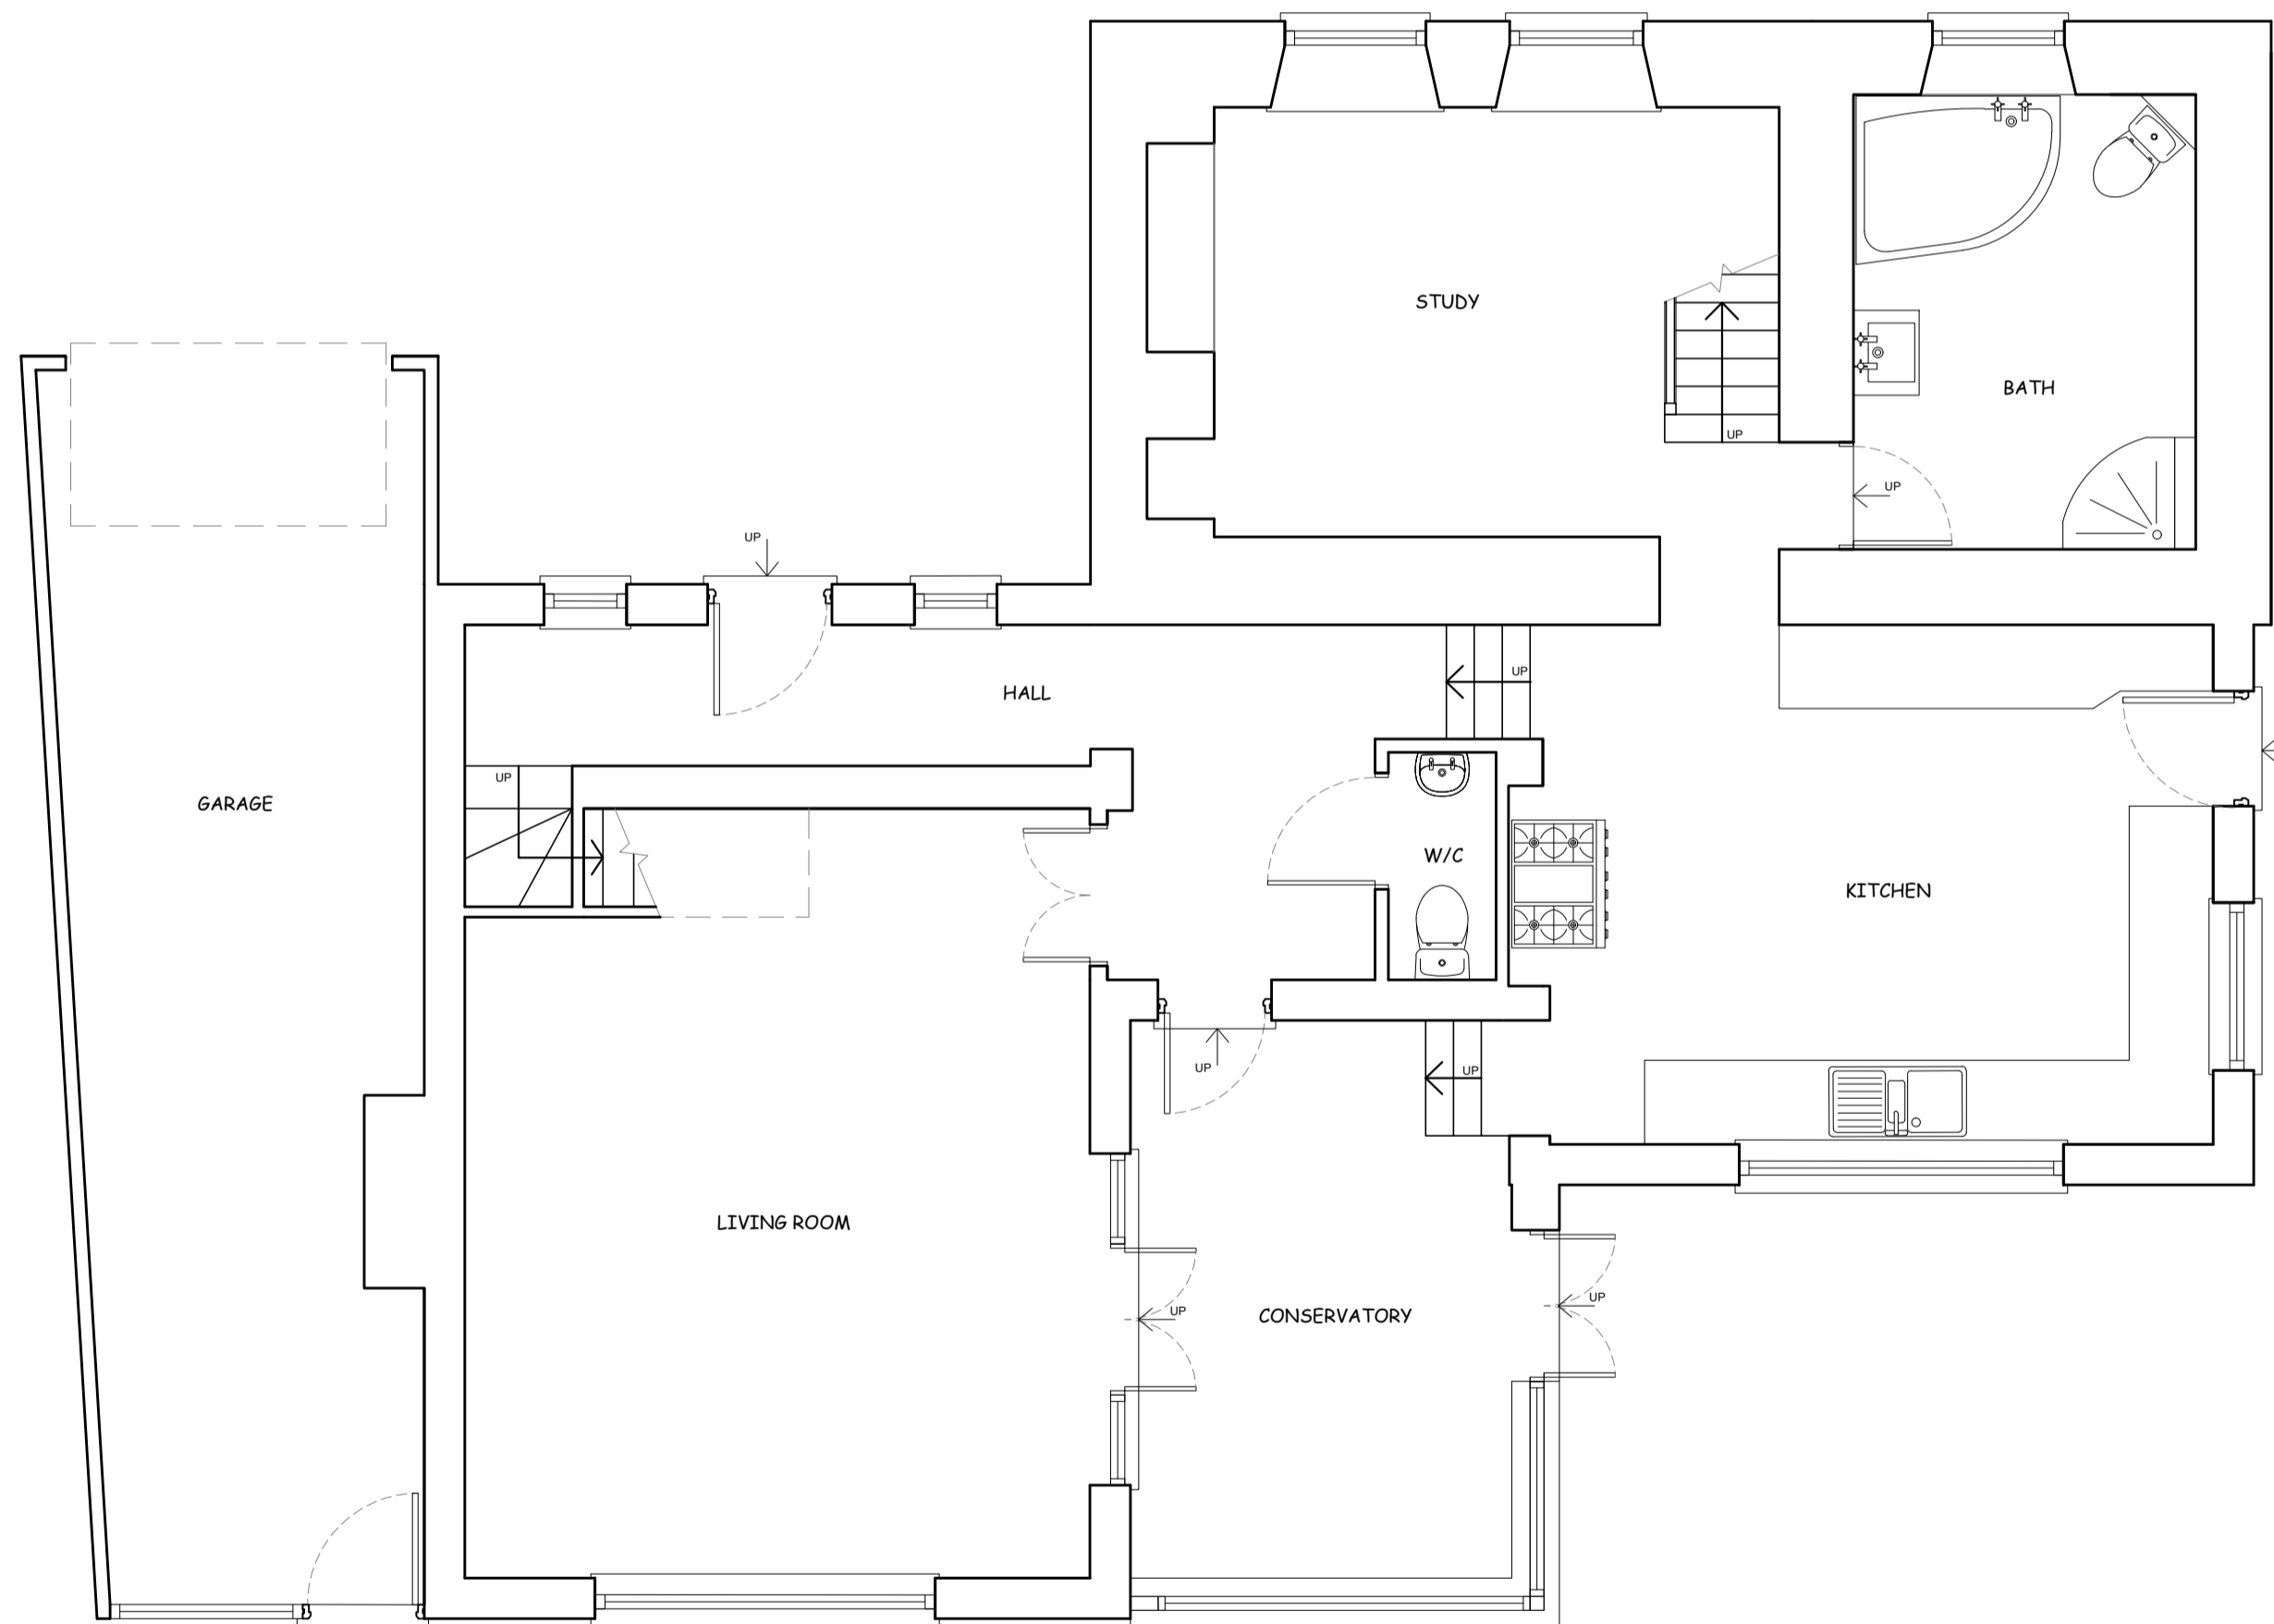

GROUND FLOOR

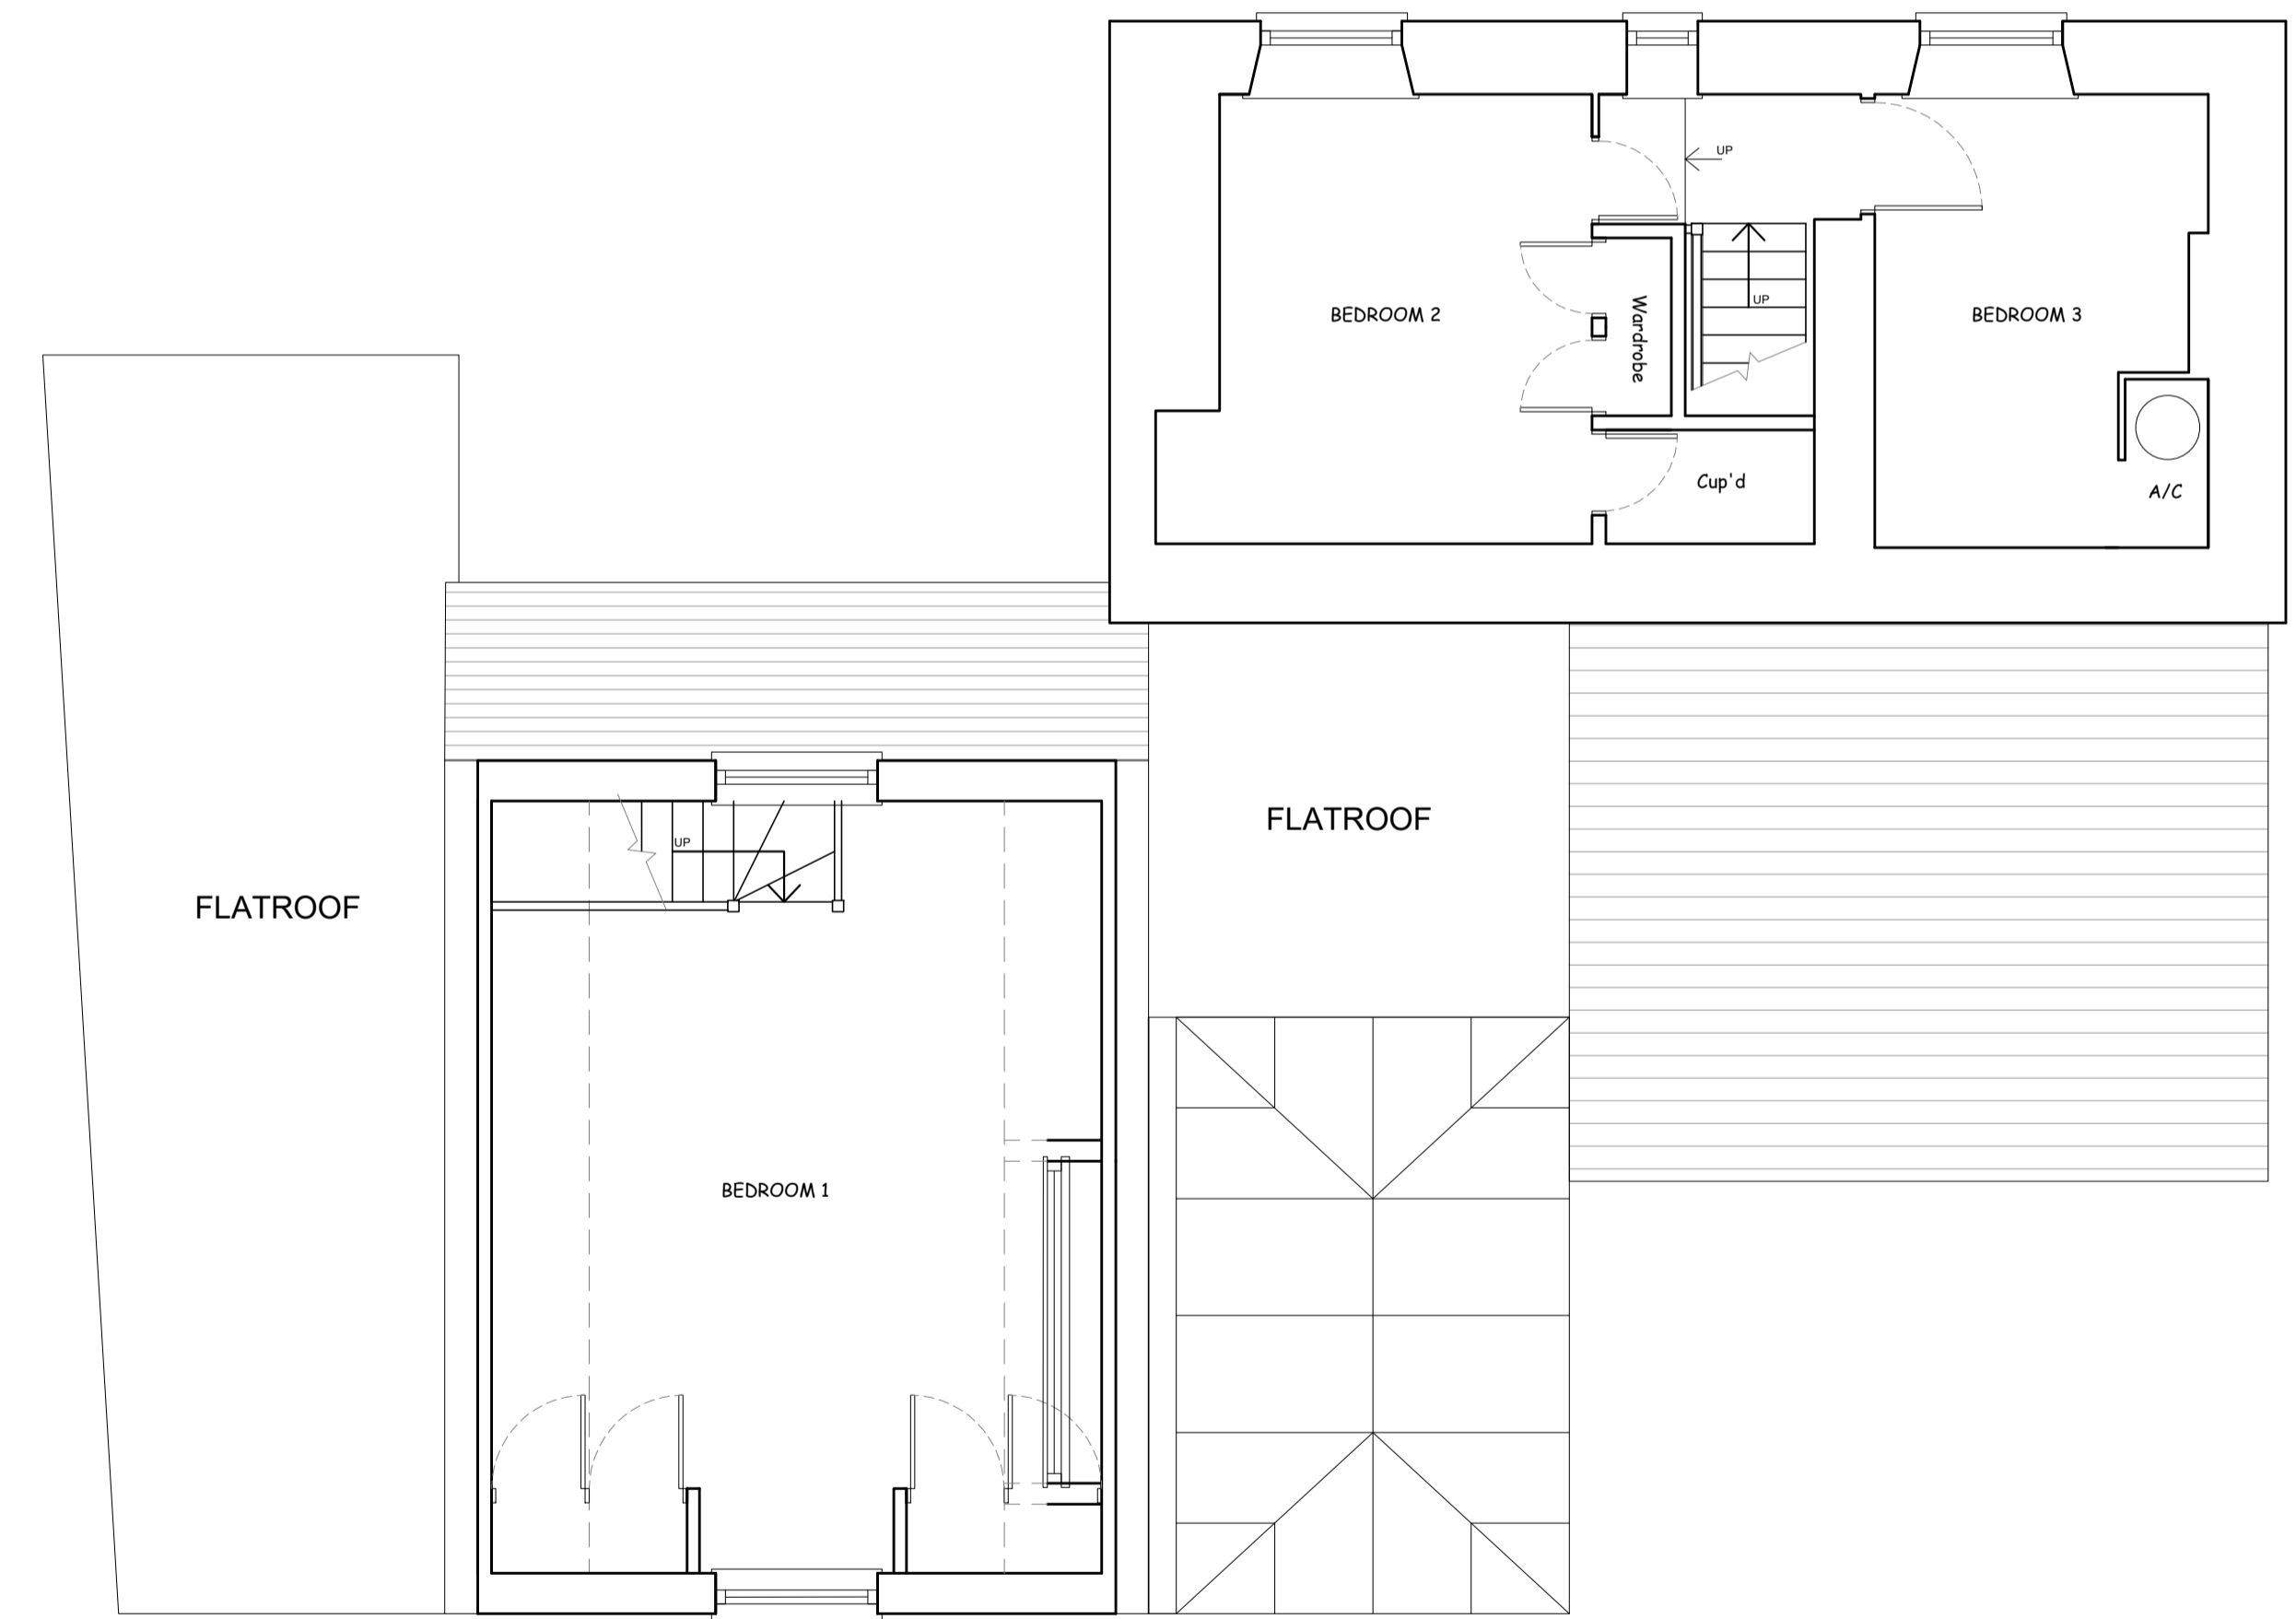

FIRST FLOOR

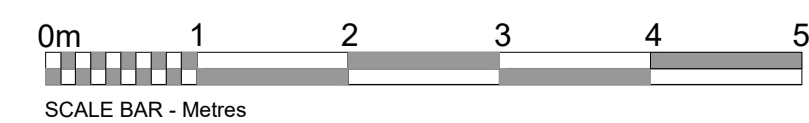

Survey Floor Plans 1 : 50



01280 700333  
gdcoperdesign@hotmail.co.uk

Client **Holland**  
Project **Domestic extensions & Double Garage. Survey Plans.**  
Title **Honesty Cottage, Water Stratford, Bucks, MK18 5DU**

Scale **As shown @ A1**  
Drawn By **GDC**  
Date **SEP, 2021**  
Copyright **GDC**  
Drawg.No./Rev **736-02**  
Rev