

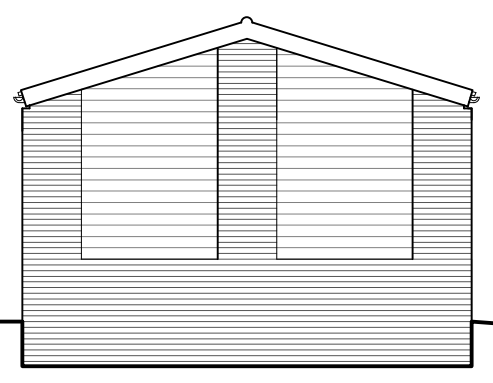



Note: All dimensions must be checked on site and not scaled from this drawing.

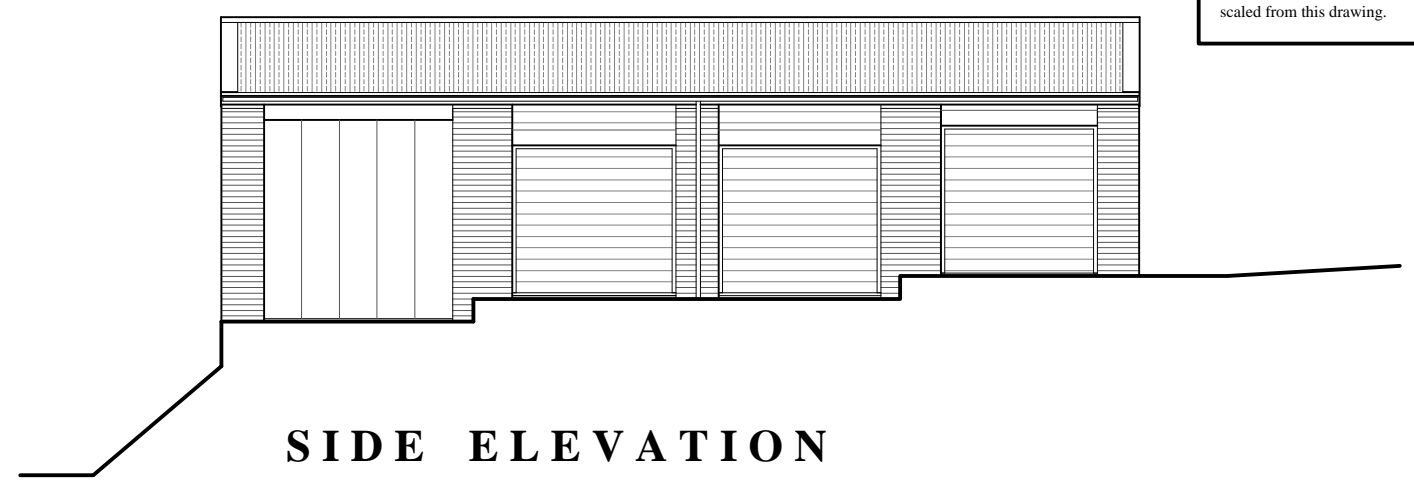


END ELEVATION

 


SIDE ELEVATION

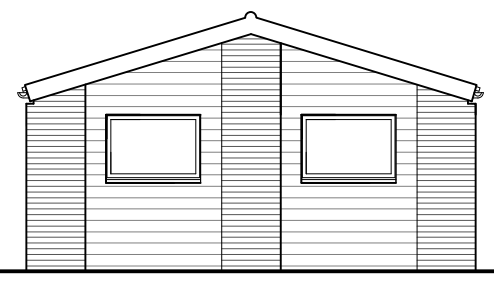


END ELEVATION

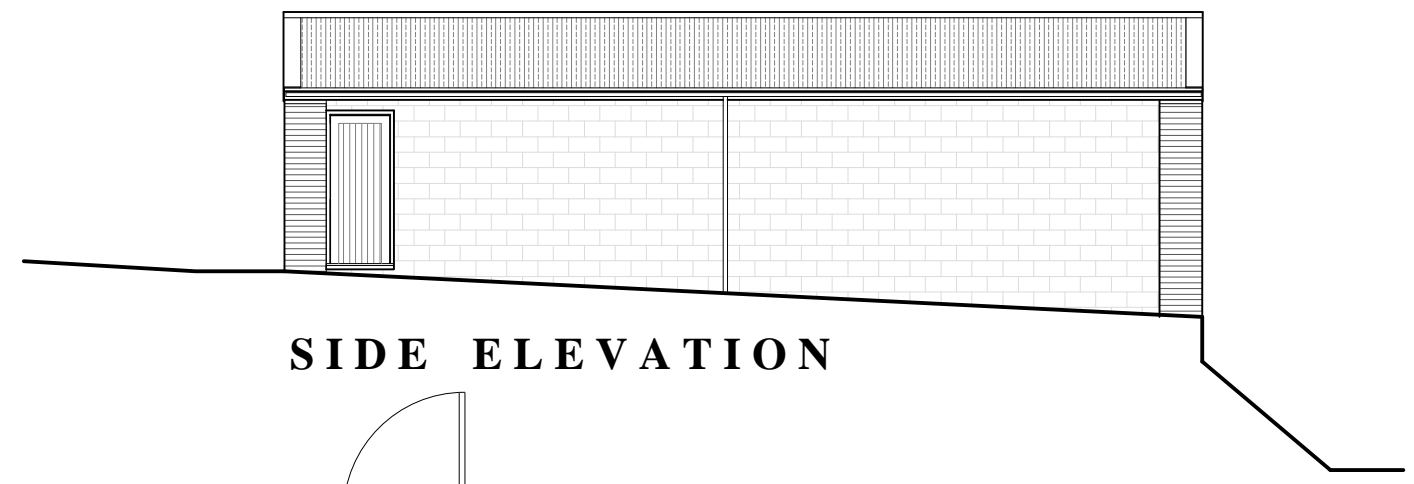

SIDE ELEVATION

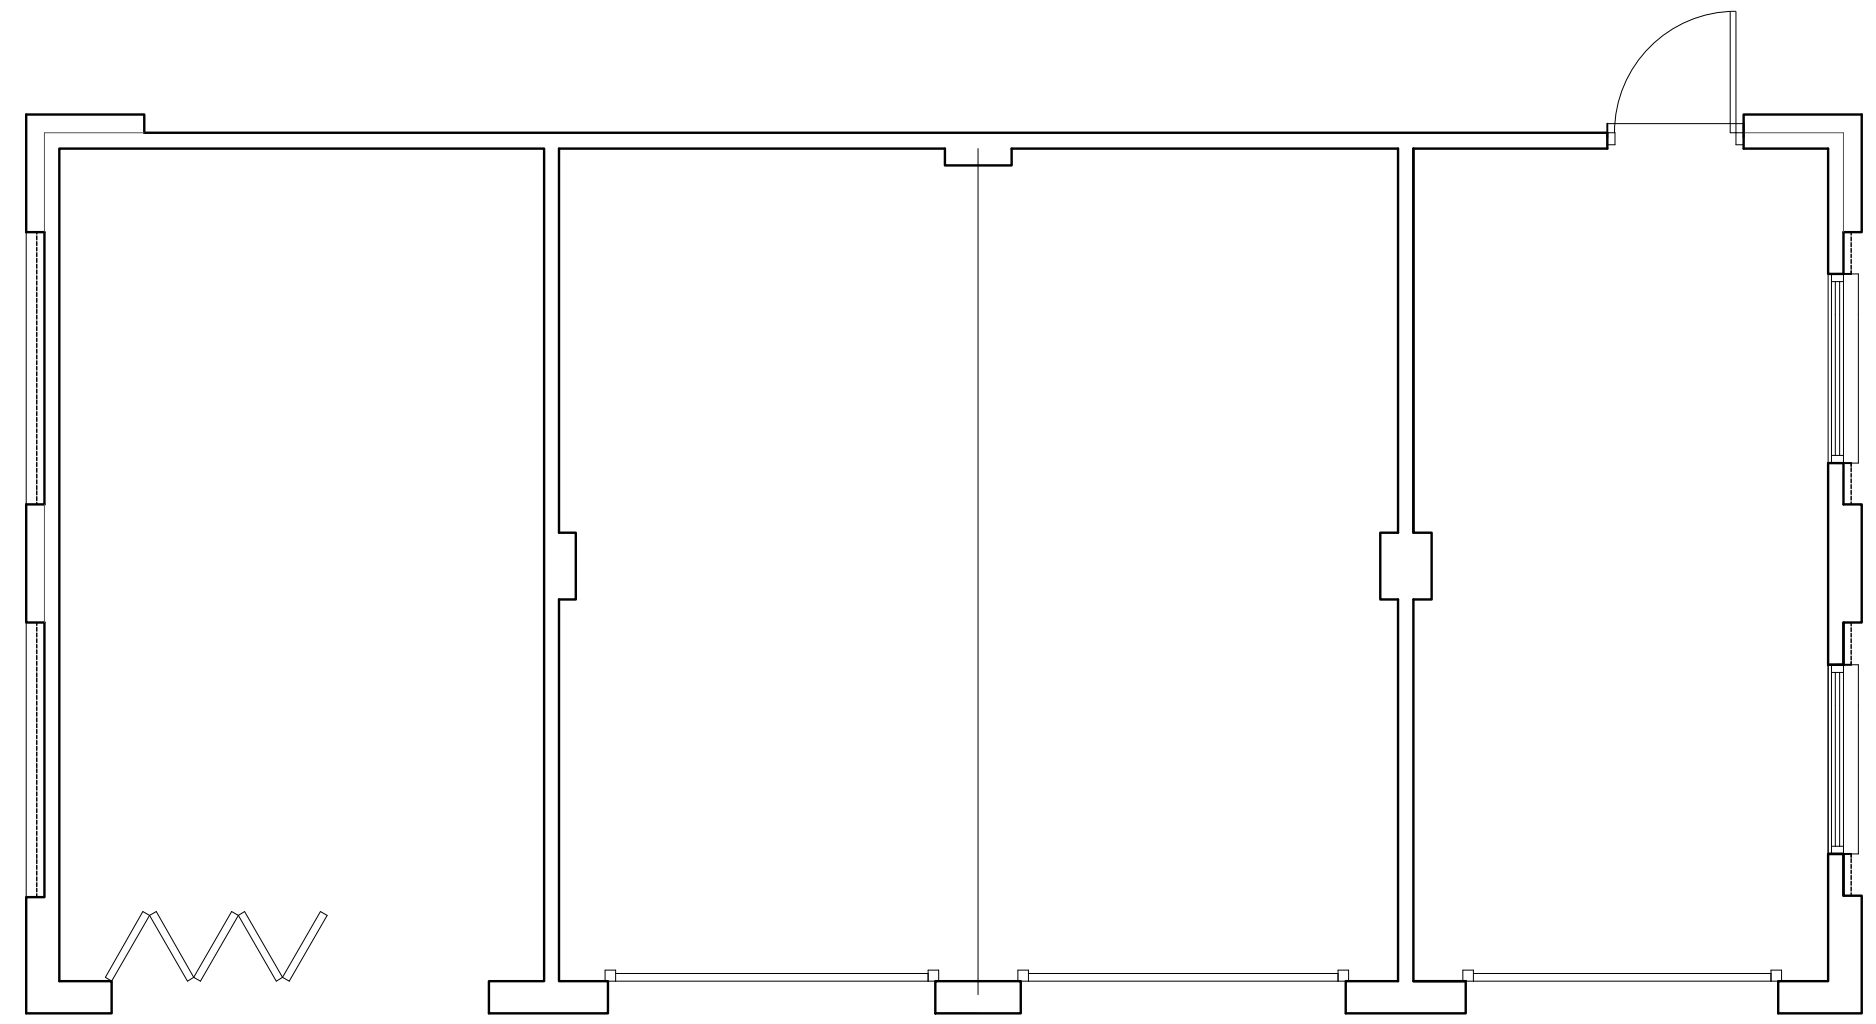

FLOOR PLAN

 

Rev.	Date	Revisions

Steve Karpa
Architectural Detailing
 15 Taylor Close, Bicester, Oxon, OX26 3HS
 Tel/Fax: 01869 322671 Mobile: 07905261592
 stevekarpa@hotmail.com

Client: **EMMA OWEN**

Job Title: **PROPOSED CONVERSION AT:
MUSK HILL FARM,
NETHER WINCHENDON, BUCKS.**

Drawing Title:
**Floor Plan & Elevations
'As Existing'**

Scale: 1:50, 1:100 @ A3	Date: July 2021	Drawn: SJK
----------------------------	--------------------	---------------

Drawing Number: **SK.21-894-01**