


Note: All dimensions must be checked on site and not scaled from this drawing.

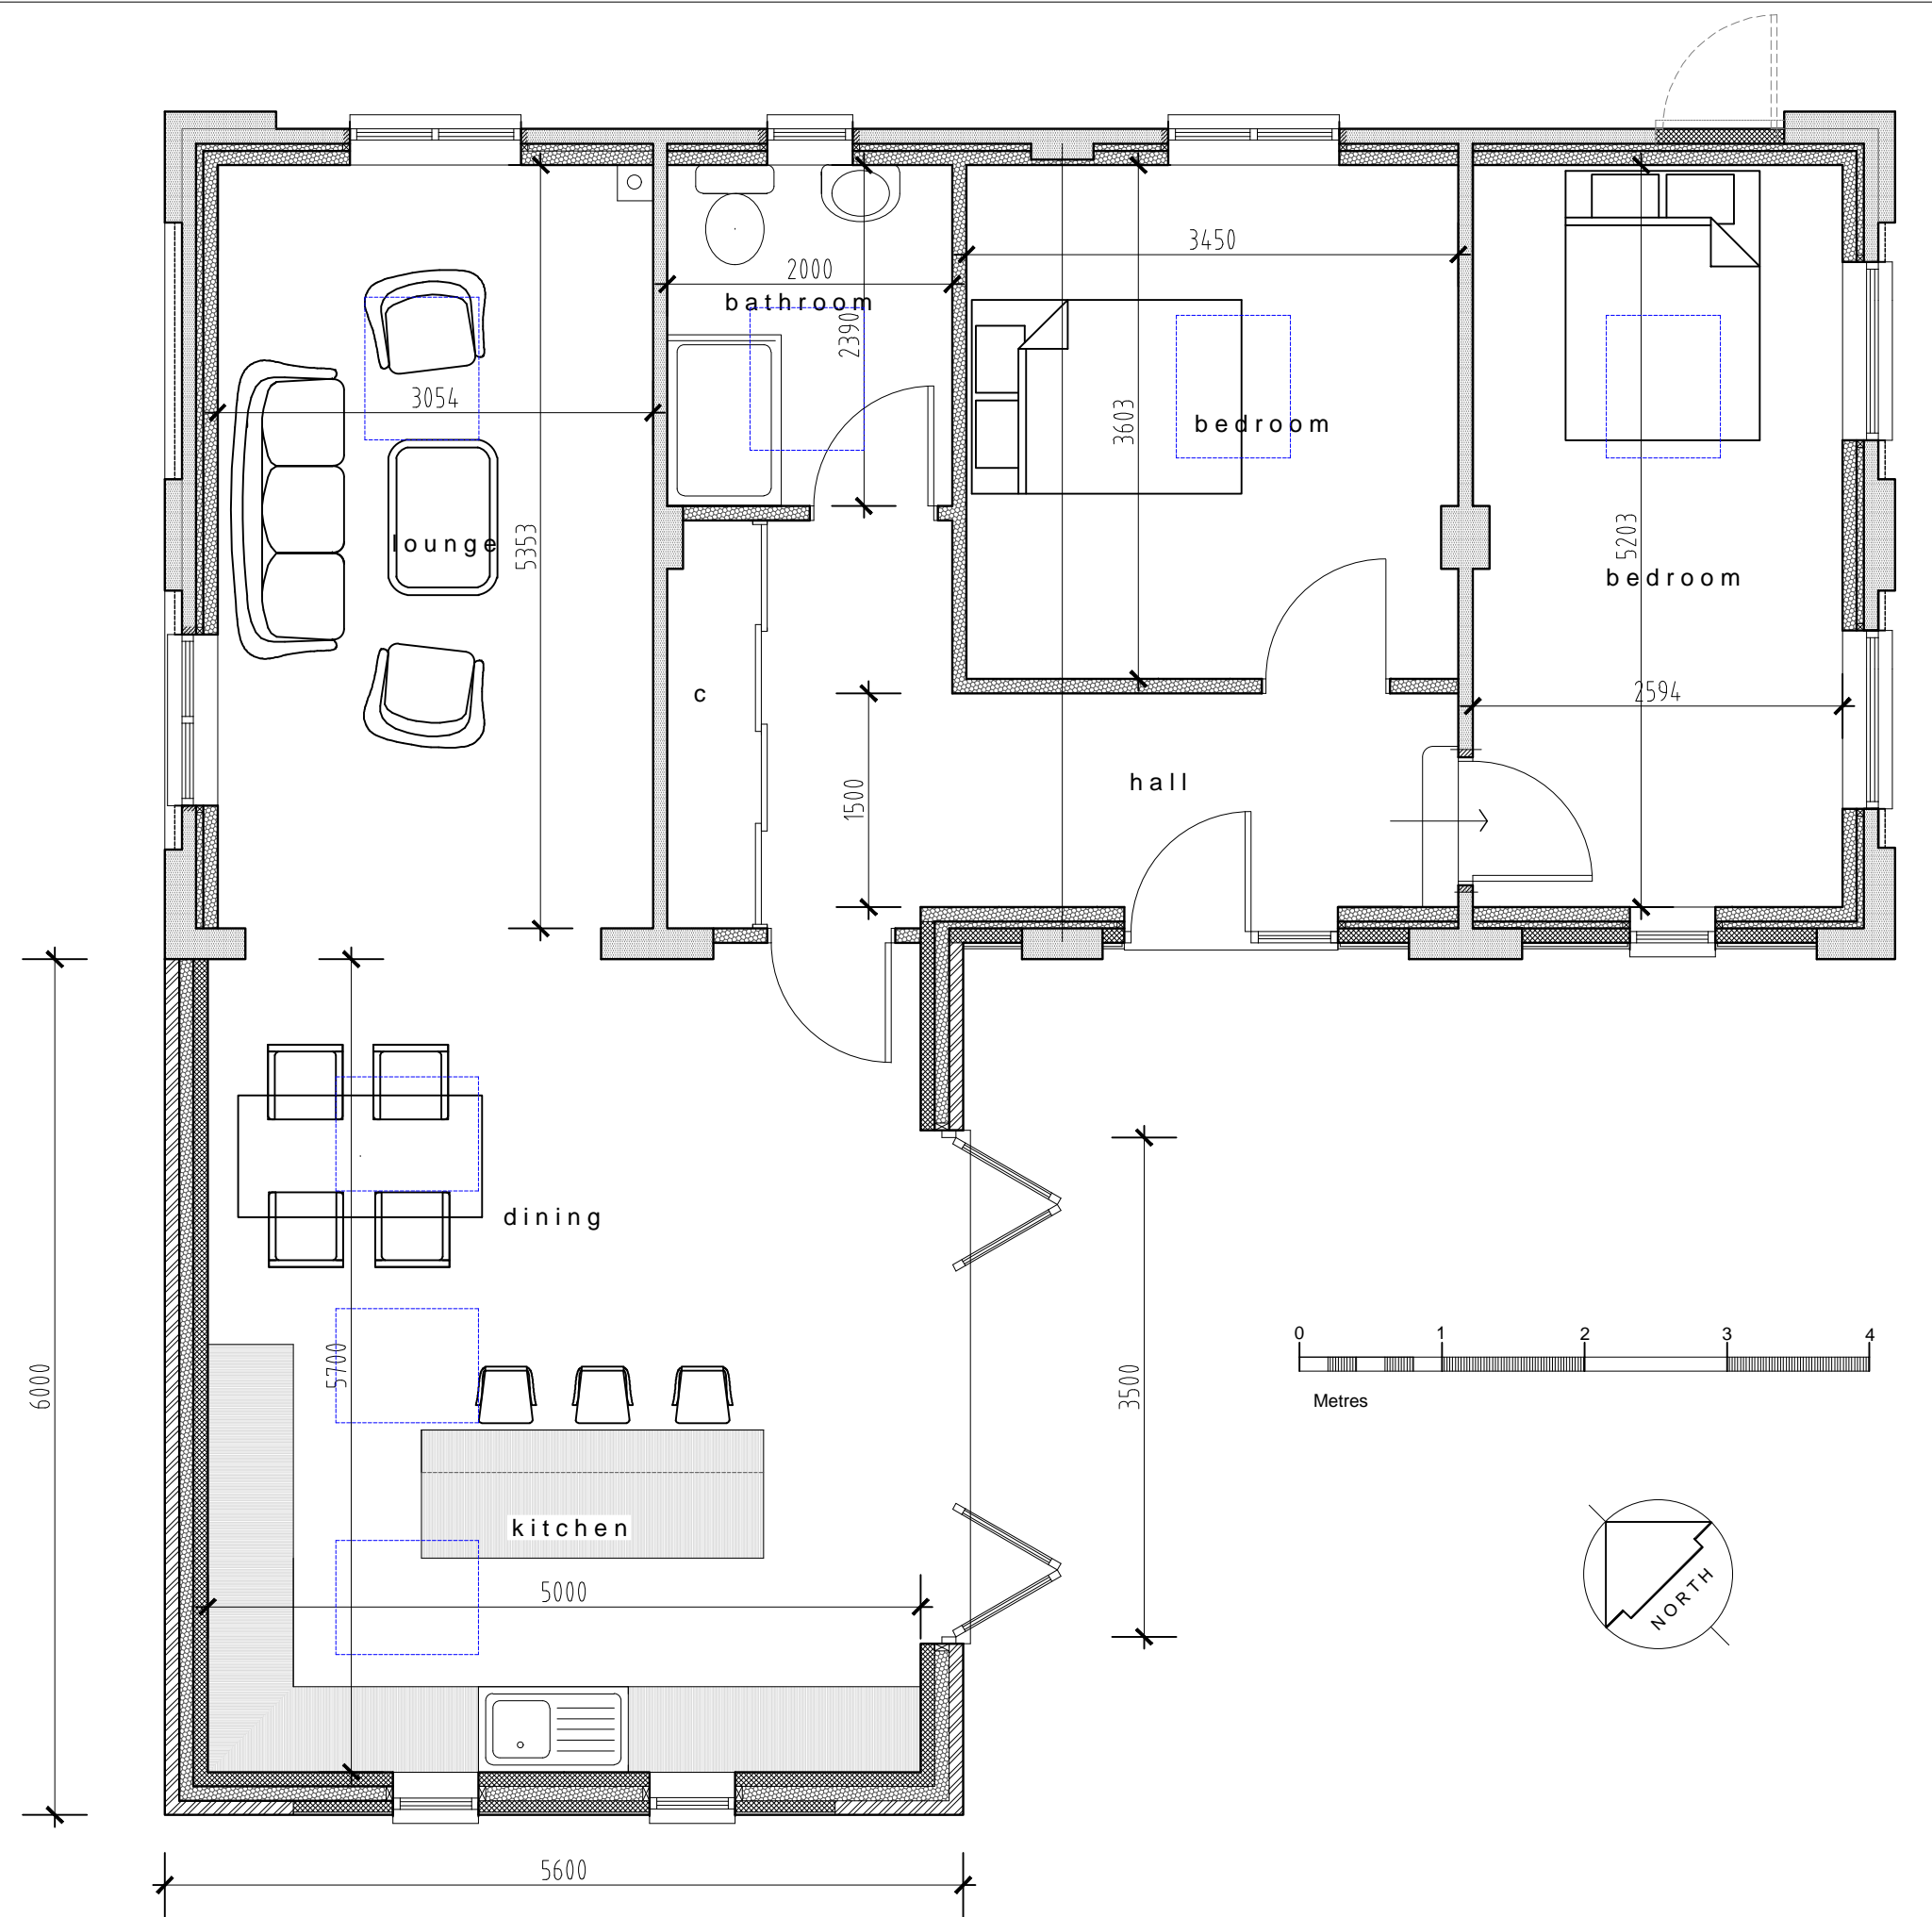

**FLOOR PLAN**

Rev.	Date	Revisions
<p><b>Steve Karpa</b>  <b>Architectural Detailing</b>            15 Taylor Close, Bicester, Oxon, OX26 3HS            Tel/Fax: 01869 322671 Mobile: 07905261592            stevekarpa@hotmail.com</p>		
Client:		EMMA OWEN
Job Title:		PROPOSED CONVERSION AT: MUSK HILL FARM, NETHER WINCHENDON, BUCKS.
Drawing Title:		
<p>FLOOR PLAN 'As Proposed'</p>		
Scale: 1:50 @ A3	Date: August 2021	Drawn: SJK
Drawing Number:		SK.21-894-02A