



EXISTING FRONT ELEVATION




EXISTING LEFT SIDE ELEVATION

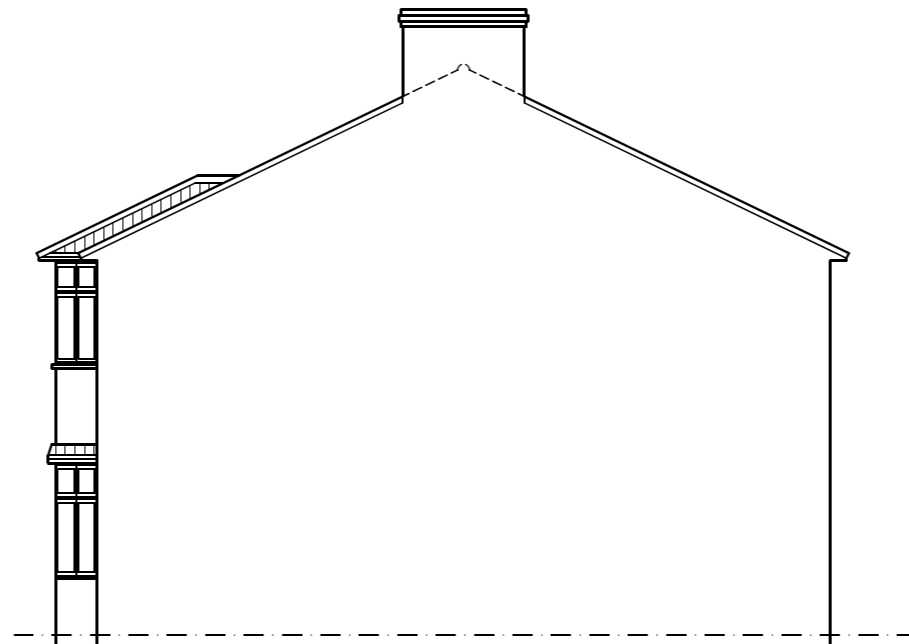

EXISTING REAR ELEVATION

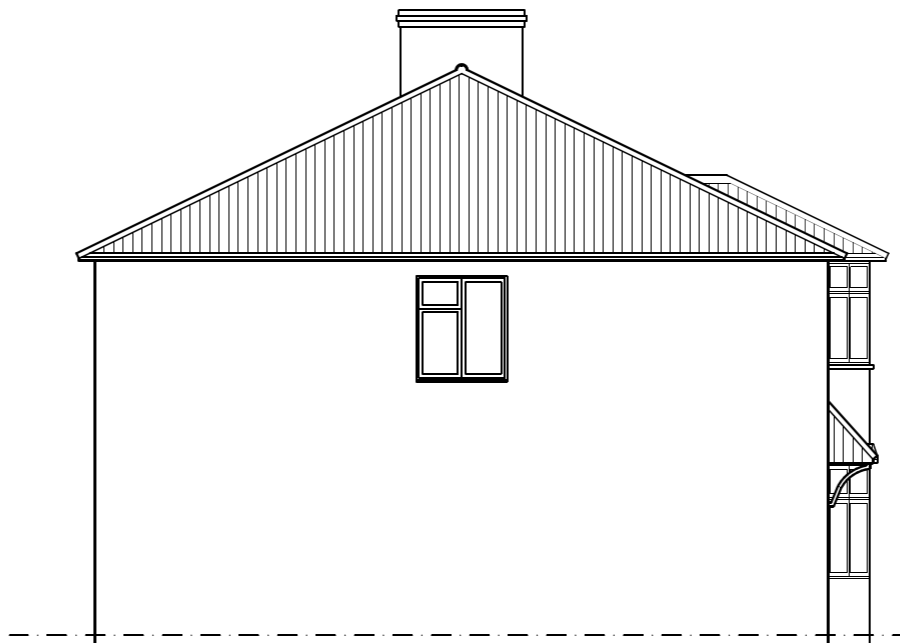

EXISTING RIGHT SIDE ELEVATION

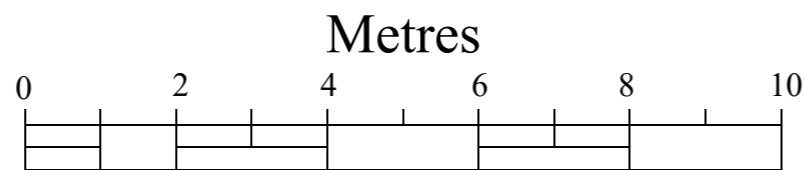

Scale: 1:100

NOTES

T Adebayo C. Eng
 (Architecture, Design and Structure)
 228 High Street
 Barnet
 EN5 5TD
 Tel: 07961-161810
 E-mail: sales@planandbuild.net
 www.planandbuild.net

Project Title
 SINGLE STOREY REAR
 EXTENSION

Project Address
 2 CLAIGMAR GARDENS,
 N3 2HR

Drawing Title
 EXISTING ELEVATIONS

Date 11 NOVEMBER 2021

Dwg No. PB-21/2CLG/02

Scale 1:100