



General notes :

- This drawing is copyright protected.
- Dimensions are not to be scaled from this drawing.
- The contractor and his subcontractors are to verify all dimensions on site before making any shop drawings and before executing the works.
- Any discrepancies, either between written dimensions and site dimensions or between this drawing and other consultants' or supplier's drawings, should be brought to the immediate attention of the architect before executing the works.
- This drawing is to be read in conjunction with the relevant structural, mechanical and electrical drawings.
- All works are to be carried out in accordance with the relevant BS, and codes of practice and also meet the local authority requirements.

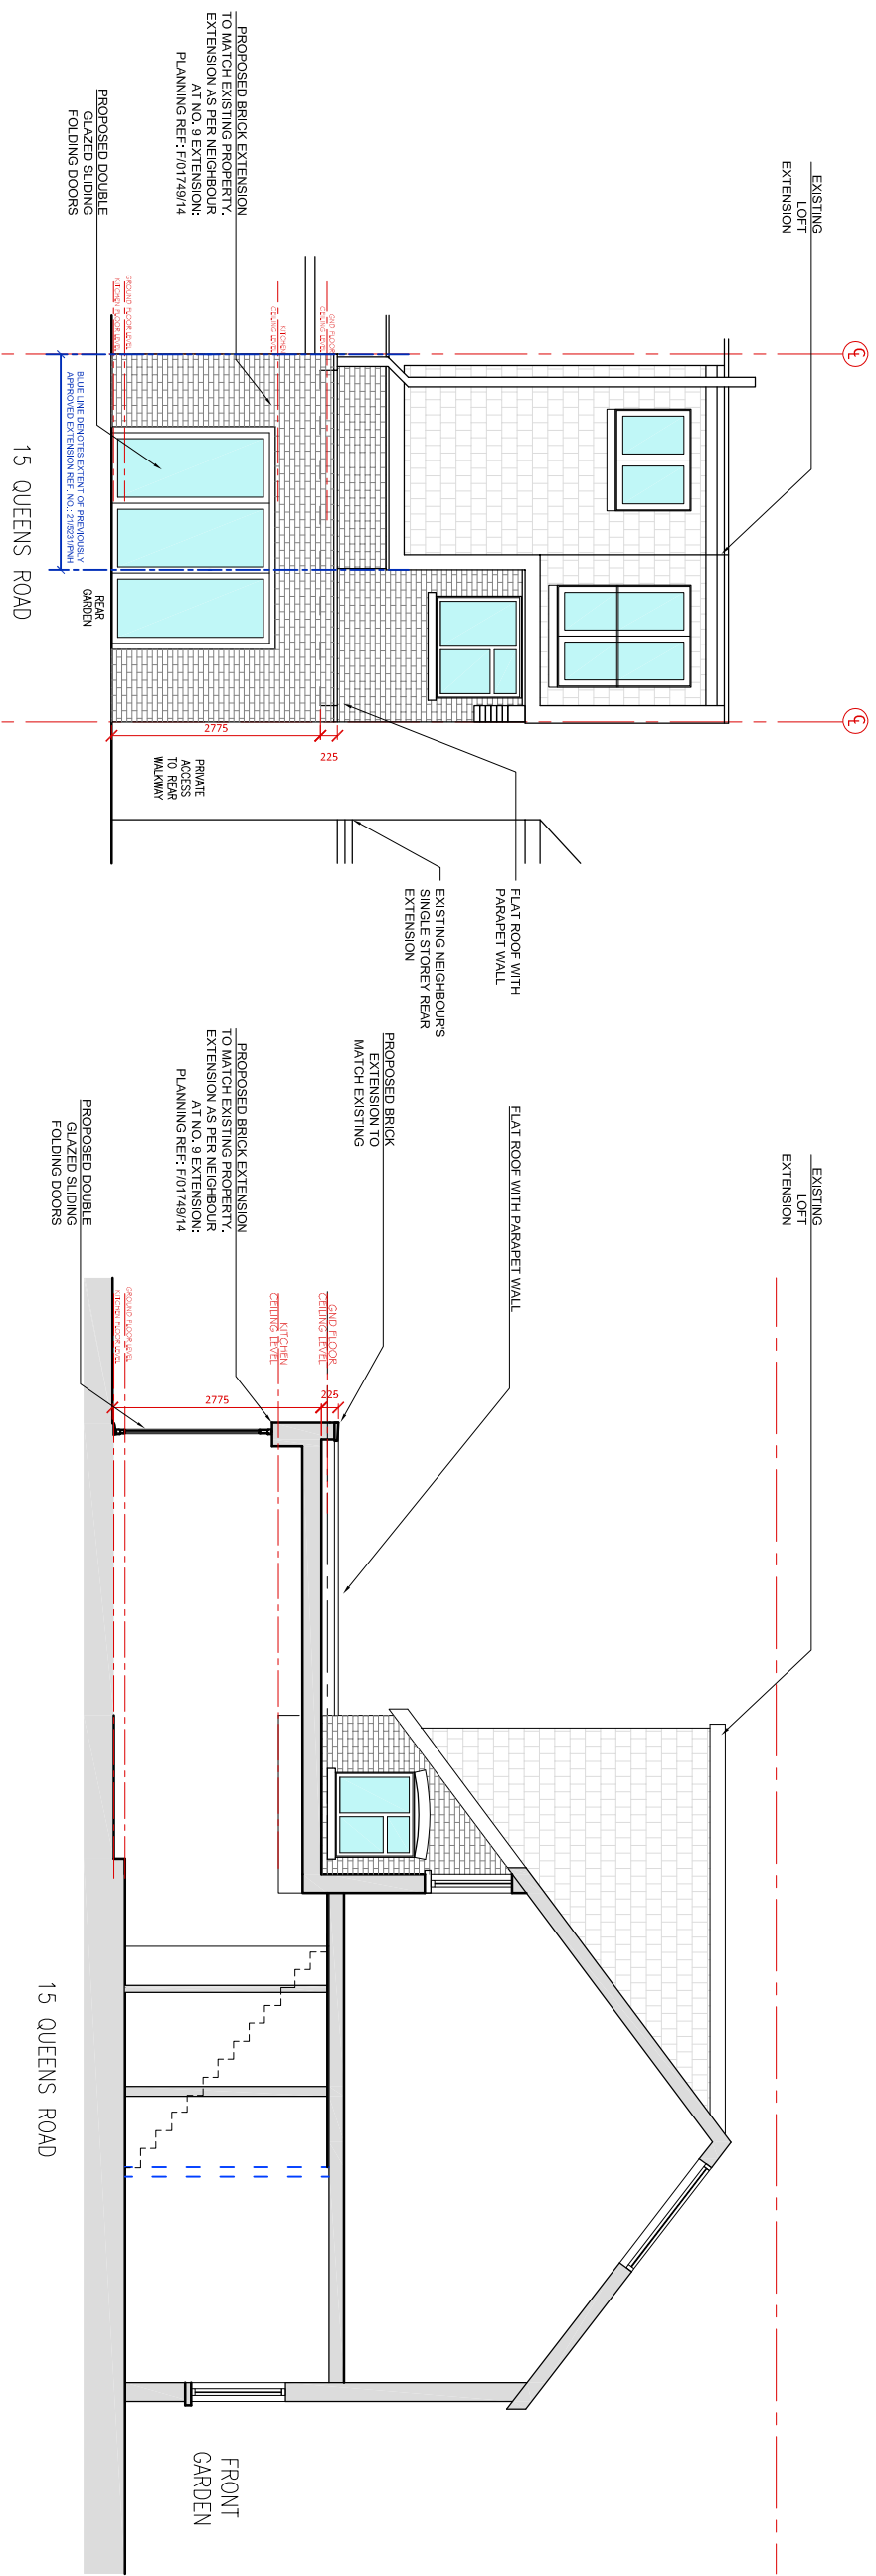

1 PROPOSED REAR ELEVATION
14 SCALE 1:100

2 PROPOSED SECTION AND SIDE ELEVATION
14 SCALE 1:100

 

rev	date	description
09/06/21		ISSUED FOR COMMENT

client
DR ALBRECHT RITSCHL
15 QUEENS ROAD
LONDON N3 2AG

project
15 QUEENS ROAD
LONDON N3 2AG
REAR EXTENSION

drawing

PROPOSED DRAWINGS
REAR ELEVATION &
SECTION & SIDE ELEVATION

job no.	21/145	date	21/04/21
scale	1:100@A3	drawn	BA
issue	PLANNING	checked	
drawing number	14	revision	-