



PROPOSED ELEVATIONS SCALE 1:100

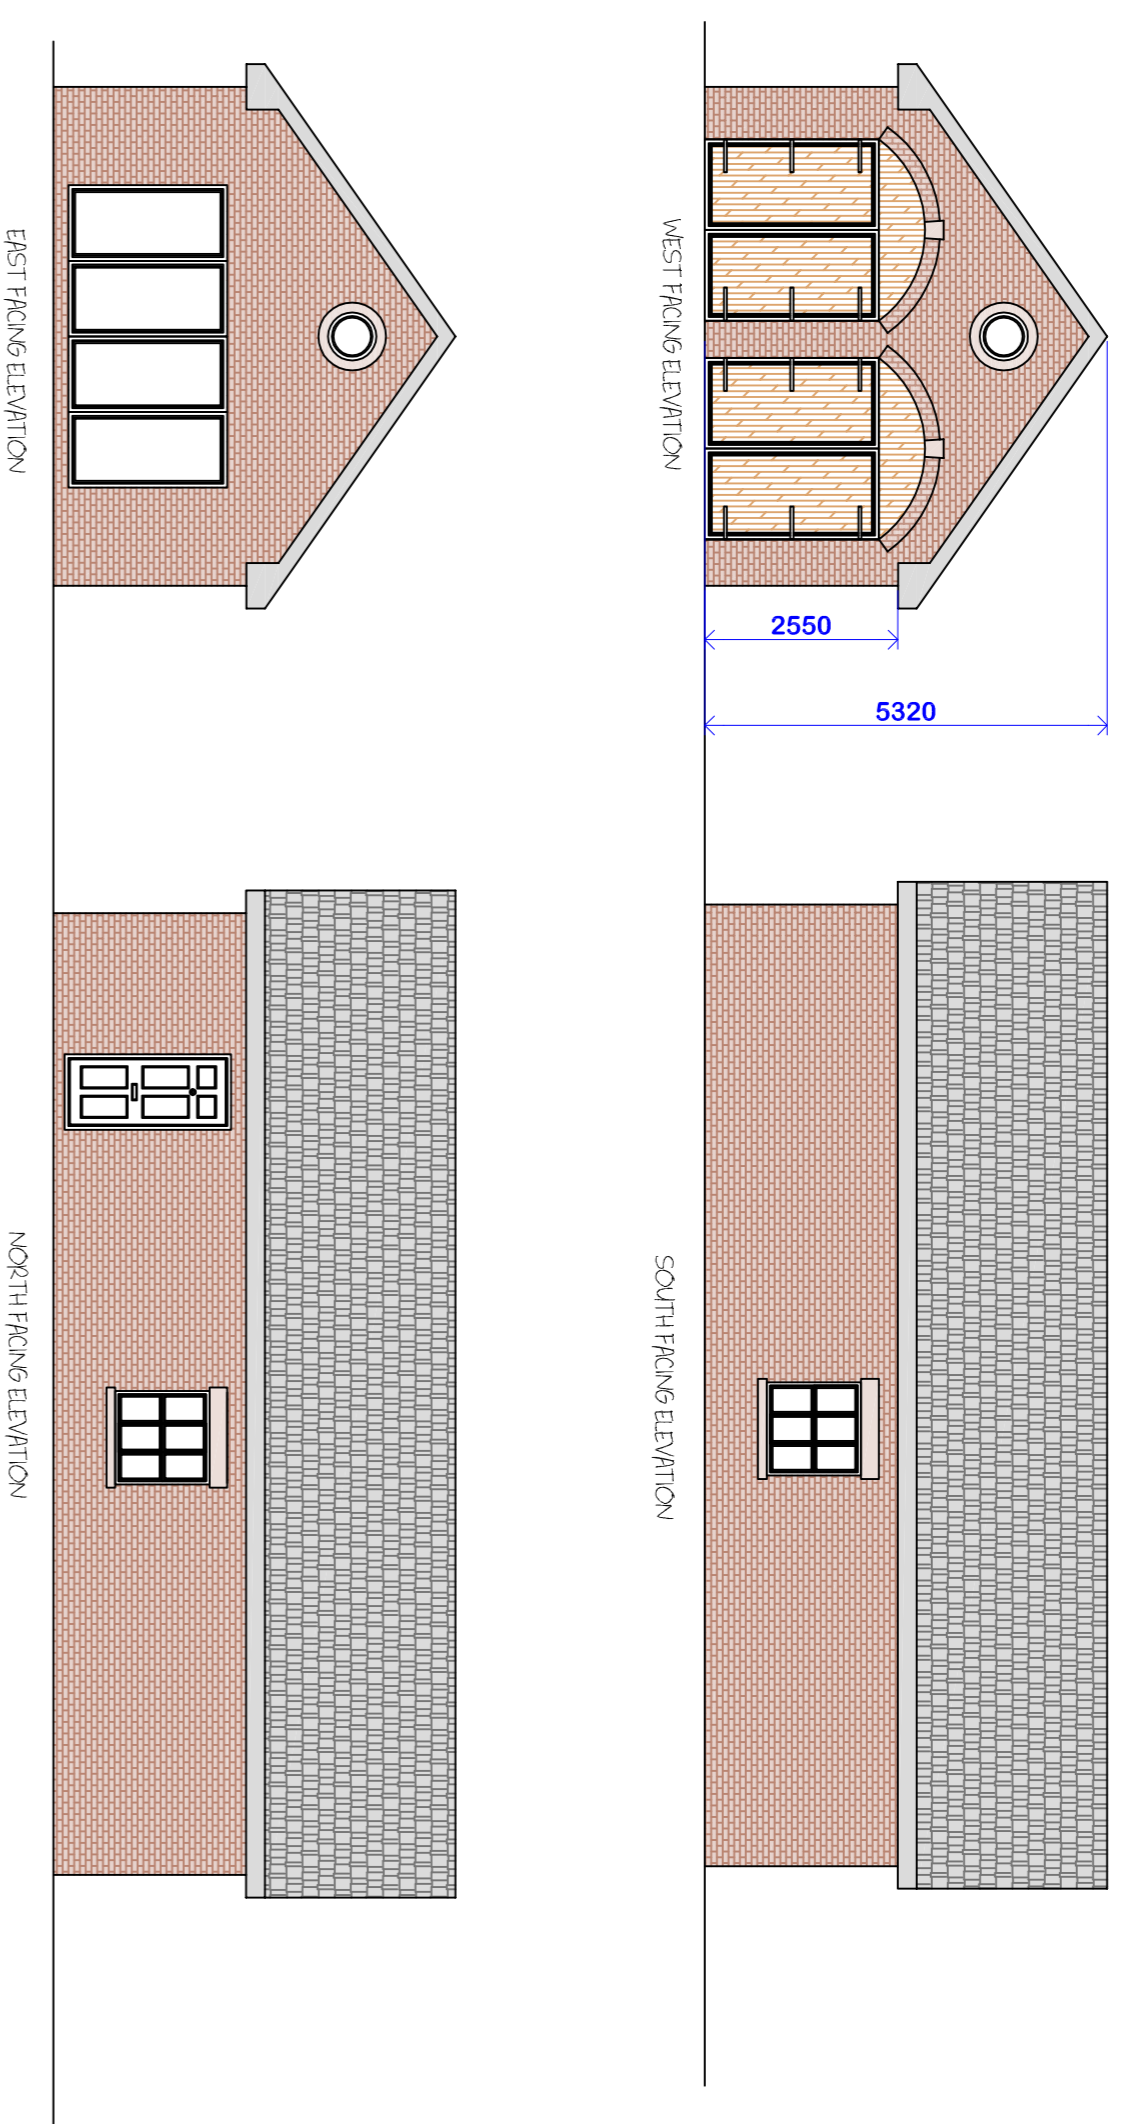


PROPOSED FLOOR PLAN SCALE 1:100

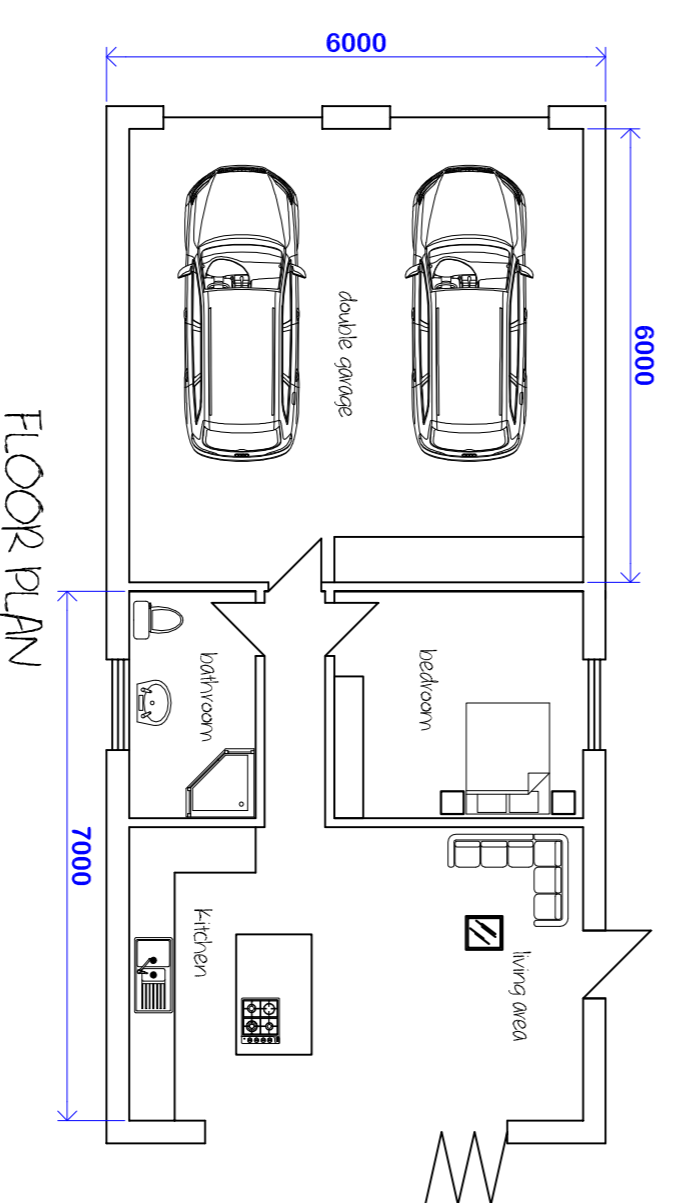

MATERIALS
ALL MATERIALS TO MATCH MOOR END MANOR.

<p>Lee Fenton Planning Services Ltd</p>	
<p>Cawfield, Ingot Lane, Hombledon, Lancashire FY6 9B1 leefenton@qmvall.com 07792 566005</p>	
<p>CLIENT: NIK HOWARD</p>	
<p>PROJECT: CHANGE OF USE OF LAND TO FORM ADDITIONAL DOMESTIC CURTILAGE IN ASSOCIATION WITH MOOR END MANOR & ERECTION OF DETACHED GARAGE AND GRANNY ANNEX</p>	
<p>LOCATION: MOOR END MANOR BLACK LAKE STAINLINE POULTON LE FOLDE FY6 0N1</p>	<p>DATE: 08/04/2021 DWG No: NMF/SH/2408 SCALE: 1:100 & 1:500 PAPER SIZE: A1</p>

EXISTING SITE PLAN - SCALE 1:500

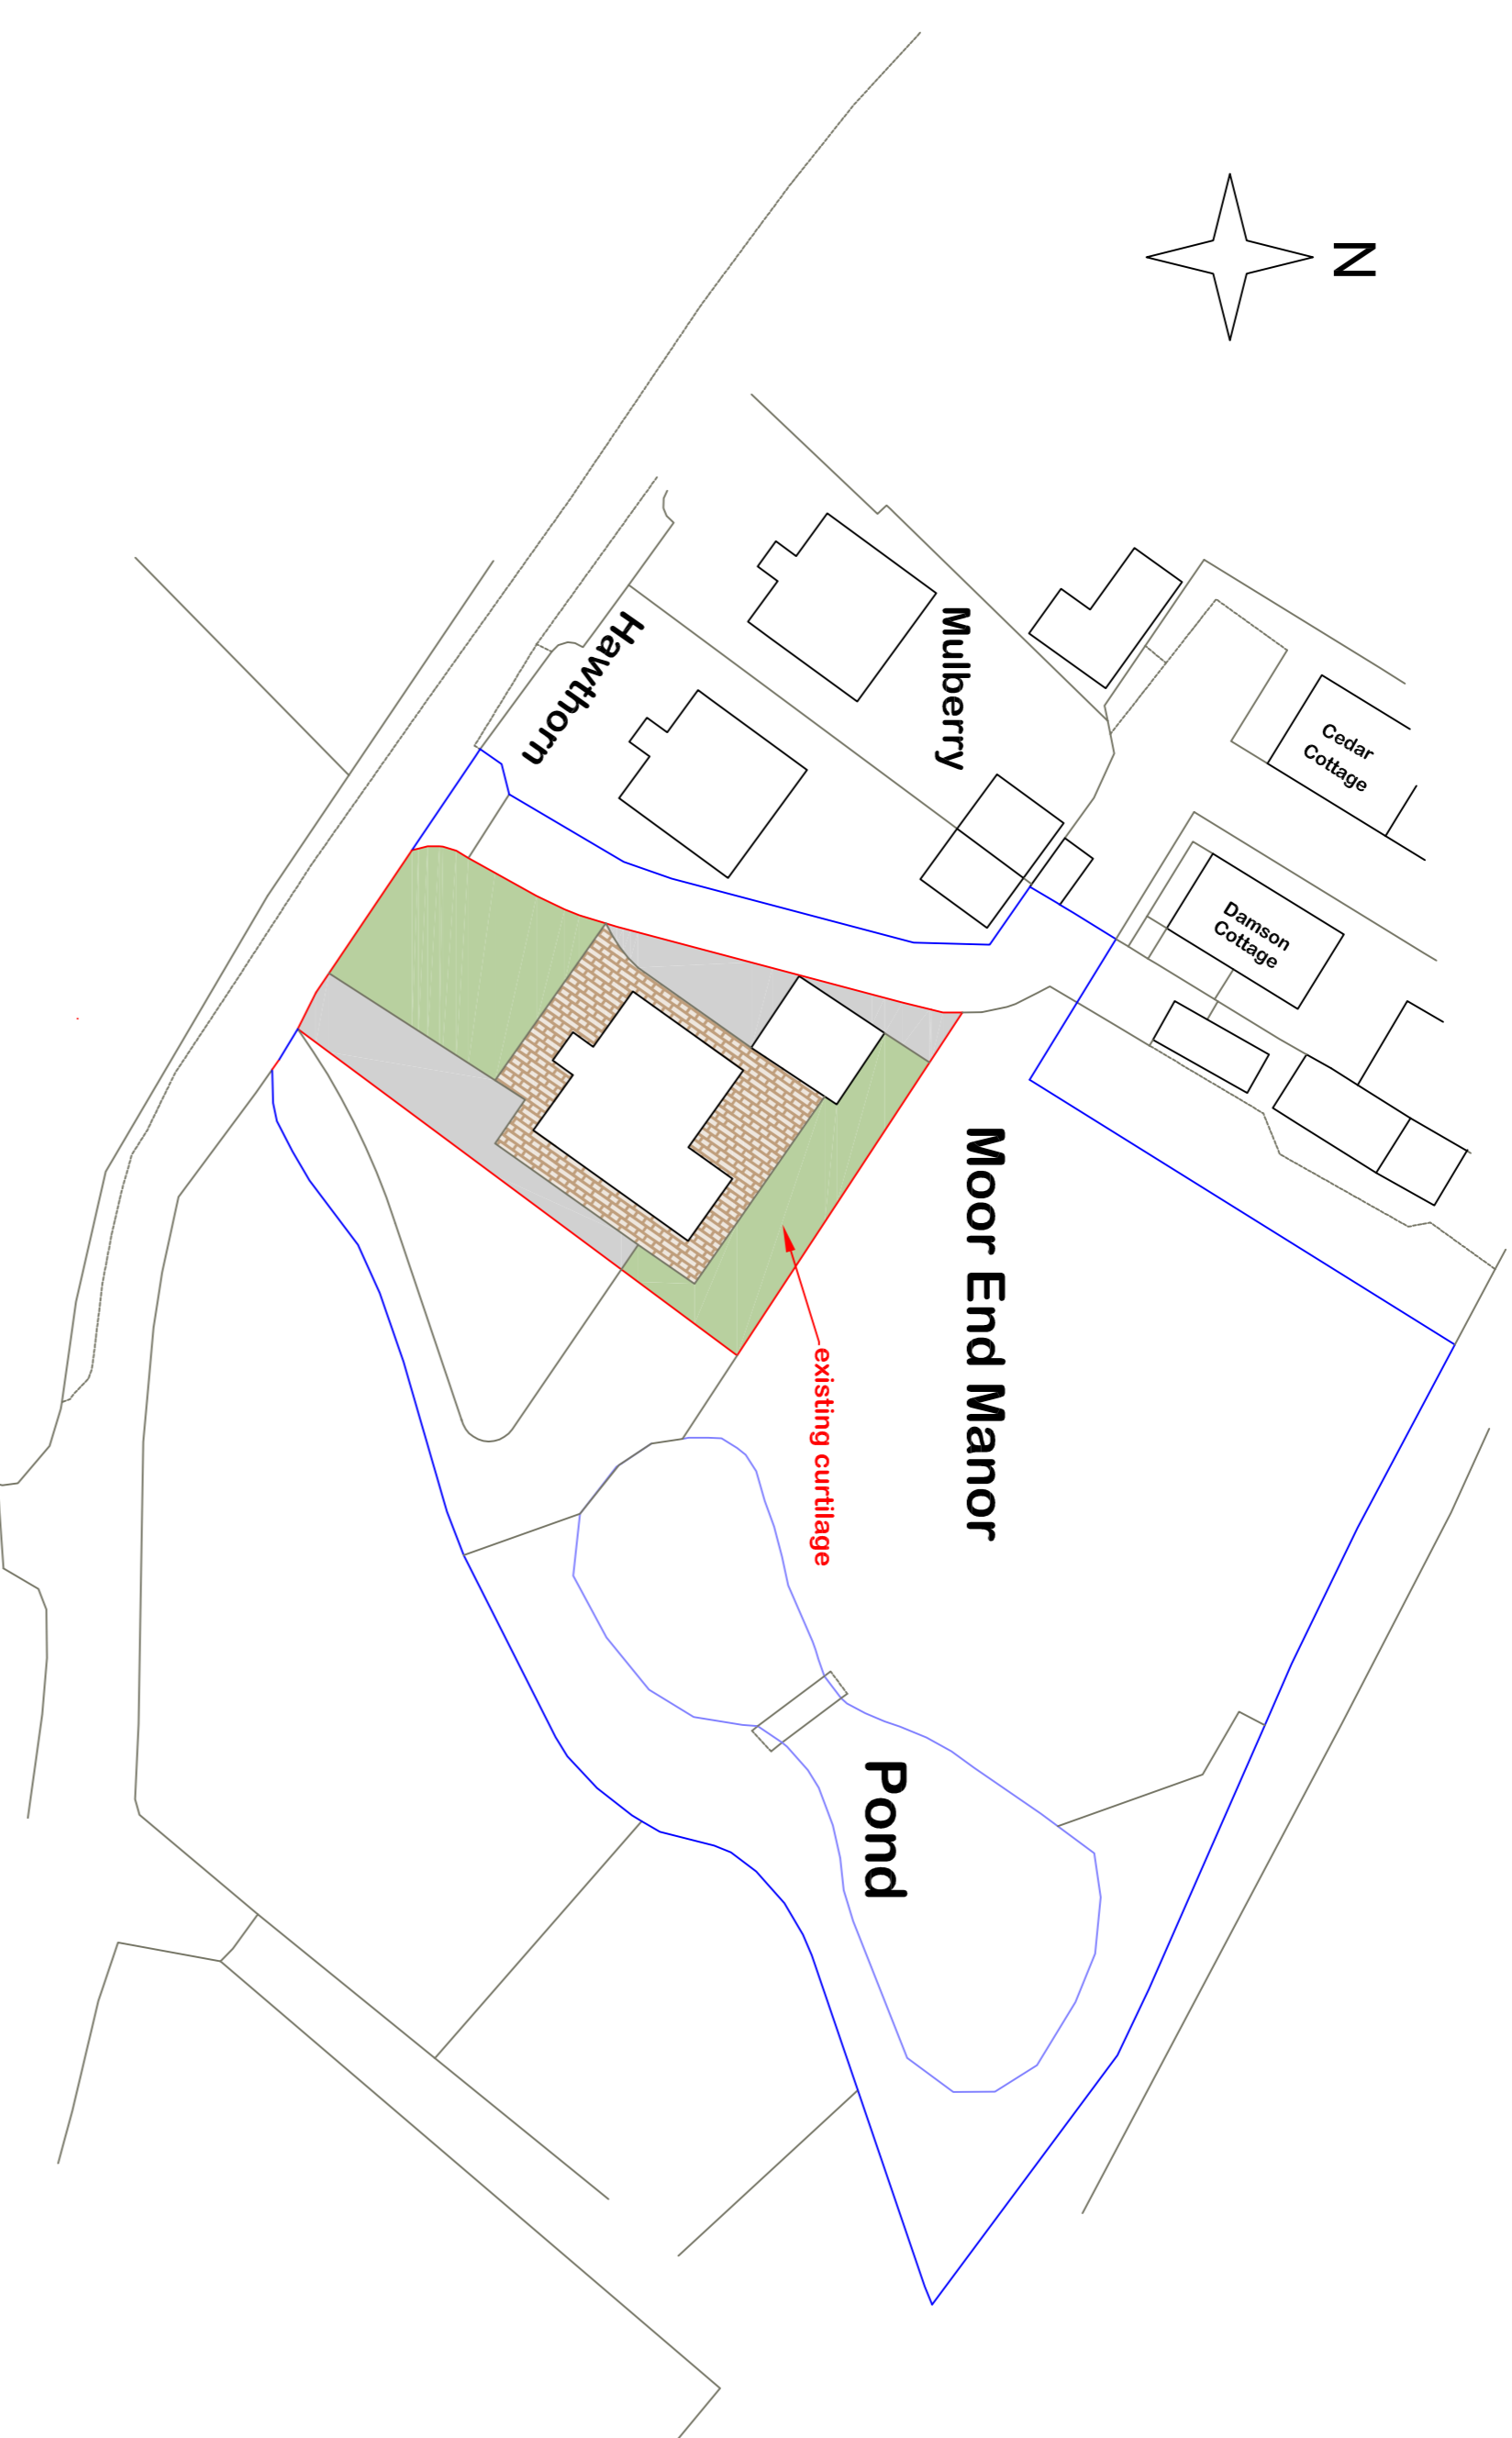

PROPOSED SITE PLAN - SCALE 1:500

