




North East elevation (rear)

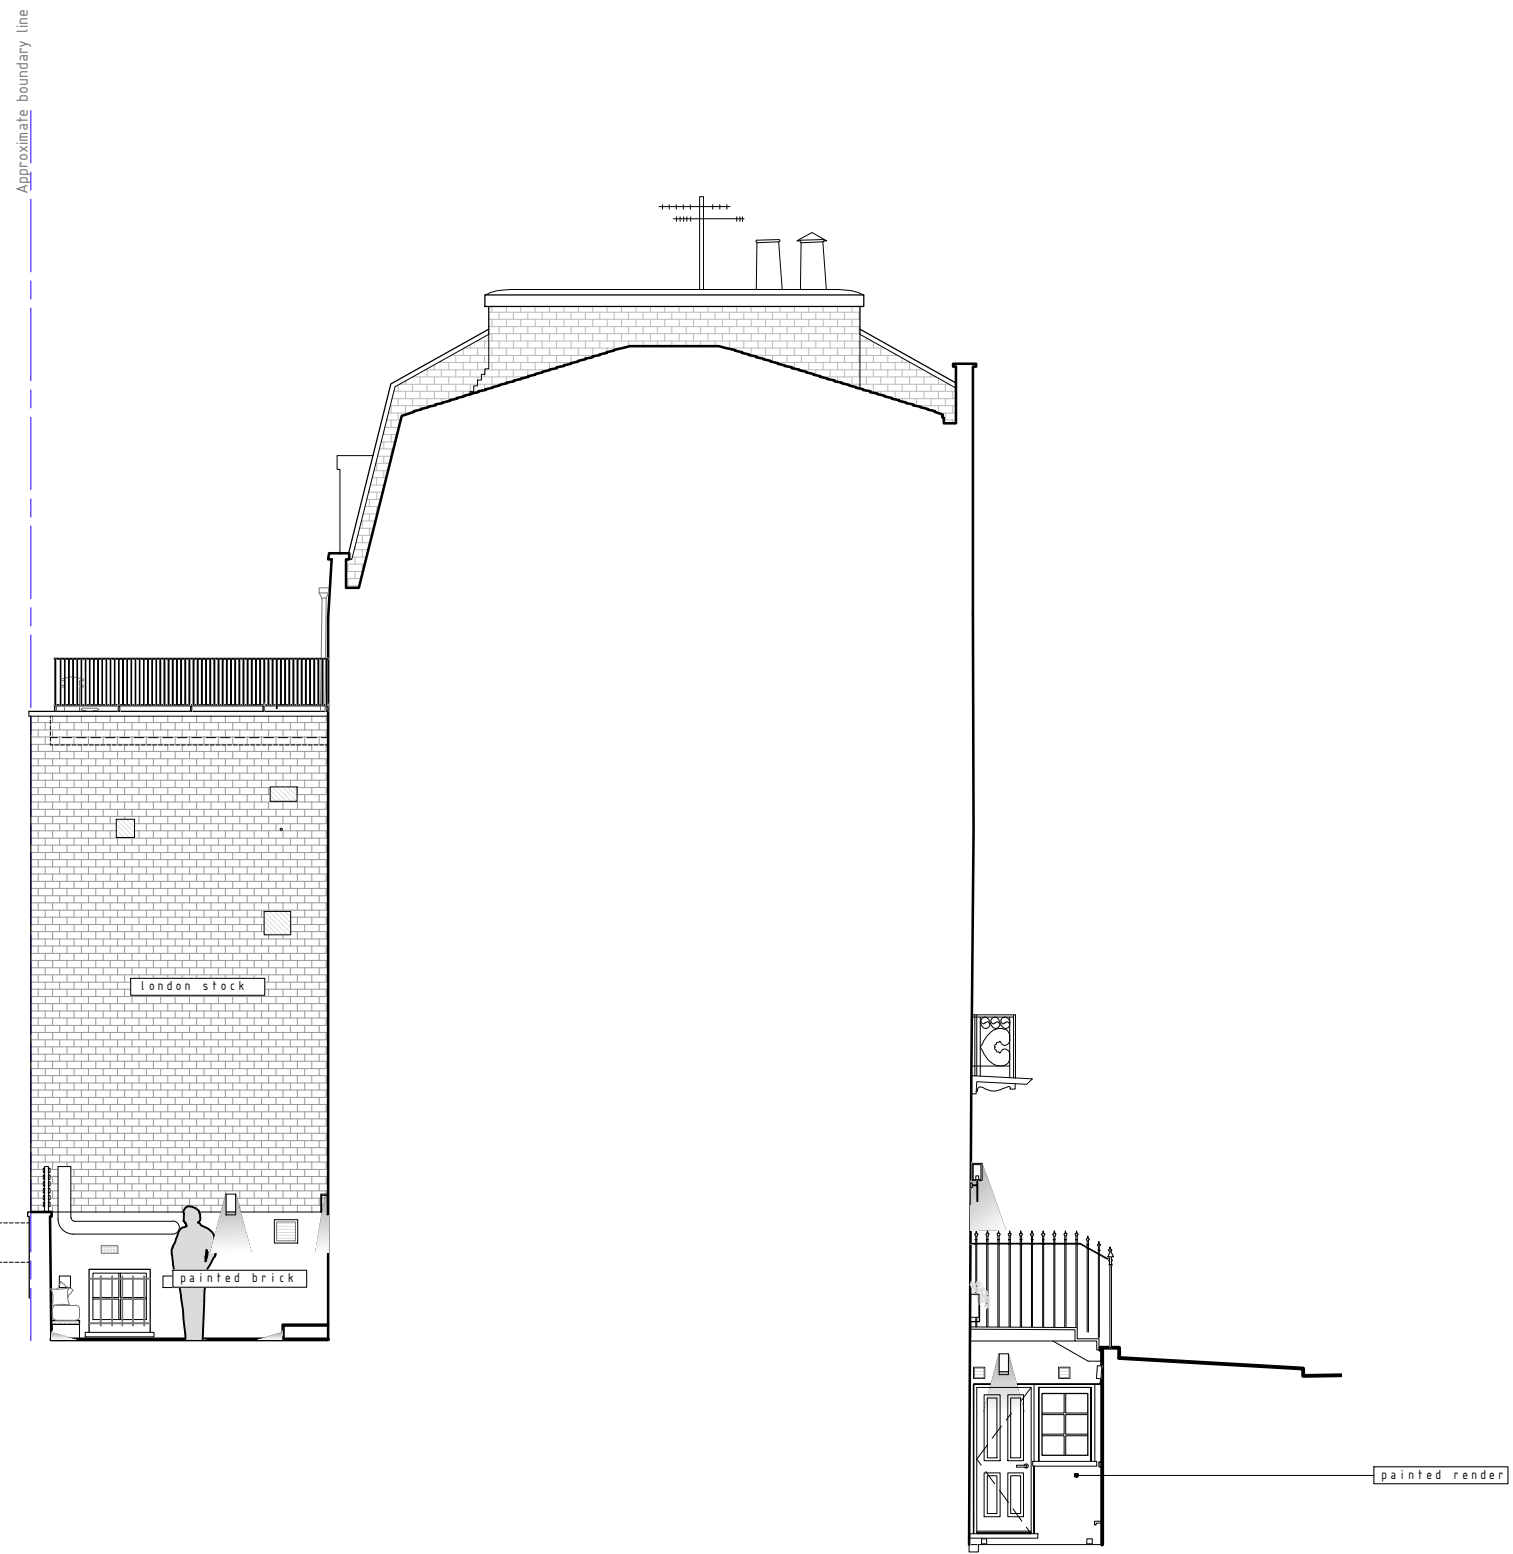

North West elevation (side)



RAINSFORD  
LONDON

This drawing incorporating the original designs and conceptions of the designer is protected by copyright and is the sole property of the designer. No part whatsoever may be copied, reproduced, modified or used in any manner without written permission © Rainsford LTD 2015


Approved by Client:

Date:

Information not to be used other than as defined by the drawing status  
All dimensions are in millimeters and levels in meters.  
This drawing is to be read and not to be scaled.  
This drawing is a copyright and property of Rainsford Ltd. It is not to be produced, copied, handed over to third party or used for any other purposes other than for which it is intended.  
All dimensions shall be verified on site prior to start of work. Any discrepancy shall be brought to the notice of the architect.  
The construction manager / contractor must check all dimensions and details and be responsible for the same. Any discrepancies shall be brought to the notice of the architect.  
This drawing shall be read in conjunction with all relevant architectural, structural and services drawings. Any discrepancies noticed shall be brought to the attention of the architect and consultants. Any discrepancies noticed shall be brought to the attention prior to execution of works.  
Drawing approval is for the conformity with outline design intent only and does not relieve the project managers / contractors / sub-contractors from the accuracy, integration and fitness for purpose of design  
Design drawings copyright Rainsford Ltd.

#### General notes:

- Permitted application currently being implemented:
- 21/00399/FULL  
21/00400/LBC  
21/05375/FULL  
21/05376/LBC

 

Rev.	Modification	Date	Project
P01	Issued for planning.	02.11.2021	26 Lower Belgrave Street SW1W 0LN
			Title: PERMITTED ELEVATIONS- NE, NW
			Status: PLANNING
Project code: RAI 055		Drawing No: PL.011-01	Revision: P01
Scale: 1:50		Format: A3	
Drawn: BK		Checked: RM	
Rainsford Ltd. The Annex, Hartley House, Oxford Road, Donnington Newbury, Berkshire, RG14 2JD info@rainsforddb.com www.rainsforddb.com Tel: +44(0)20 7381 1668			