


P/205 CARTSHED - EXISTING GROUND FLOOR PLAN  
1:100

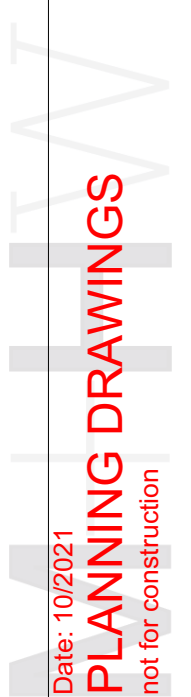

**General Notes**  
 1. Responsibility is not accepted for errors made by others in scaling from this drawing. All construction information should be taken from figured dimensions only.  
 2. All dimensions to be checked onsite.  
 3. Unless otherwise stated dimensions are in millimetres.  
 4. Drawings to be read in conjunction with all other project drawings.  
 5. Copyright Millar + Howard Workshop Ltd.

Rev.	Date	Notes
 Date: 10/2021 <b>PLANNING DRAWINGS</b> not for construction		

Chartered Architects  
**MILLAR+HOWARD**  
 WORKSHOP

St Mary's Mill  
 St Mary's  
 Chalford  
 STROUD  
 Gloucestershire  
 GL6 8NX

t: 01453 887186  
 e: info@mhworkshop.co.uk  
 w: www.mhworkshop.co.uk

Project Title  
**Holwell Farm**

Project Address  
 Holwell Farm, Ozleworth  
 Wotton-under-Edge,  
 Gloucestershire, GL12 7QB

Job No. 2101

Drawing Title  
**Cartshed**  
 Existing Ground floor plan

Drawn By CJG	Checked By GL	Date March 2021
-----------------	------------------	--------------------

Scale 1:100@A3

Drawing No. <b>P/205</b>	Revision -
-----------------------------	---------------

Drawing Status  
**Planning**