


General Notes
 1. Responsibility is not accepted for errors made by others in scaling from this drawing. All construction information should be taken from figured dimensions only.
 2. All dimensions to be checked onsite.
 3. Unless otherwise stated dimensions are in millimetres.
 4. Drawings to be read in conjunction with all other project drawings.
 5. Copyright Millar + Howard Workshop Ltd.


Rev.	Date	Notes

Date: 10/2021
PLANNING DRAWINGS
 not for construction
 M+H
 MILLAR + HOWARD
 WORKSHOP


Chartered Architects MILLAR + HOWARD WORKSHOP		
St Mary's Mill St Mary's Chalford STROUD Gloucestershire GL6 8NX t: 01453 887186 e: info@mhworkshop.co.uk w: www.mhworkshop.co.uk		
Project Title Holwell Farm		
Project Address Holwell Farm, Ozeleworth Wotton-under-Edge, Gloucestershire, GL12 7QB		
Job No.	2101	
Drawing Title	Proposed Studio Elevations	
Drawn By	Checked By	Date
CG	GL	October 2021
Scale	1:100 @ A1	
Drawing No.	Revision	
P/714	-	
Drawing Status	Planning	

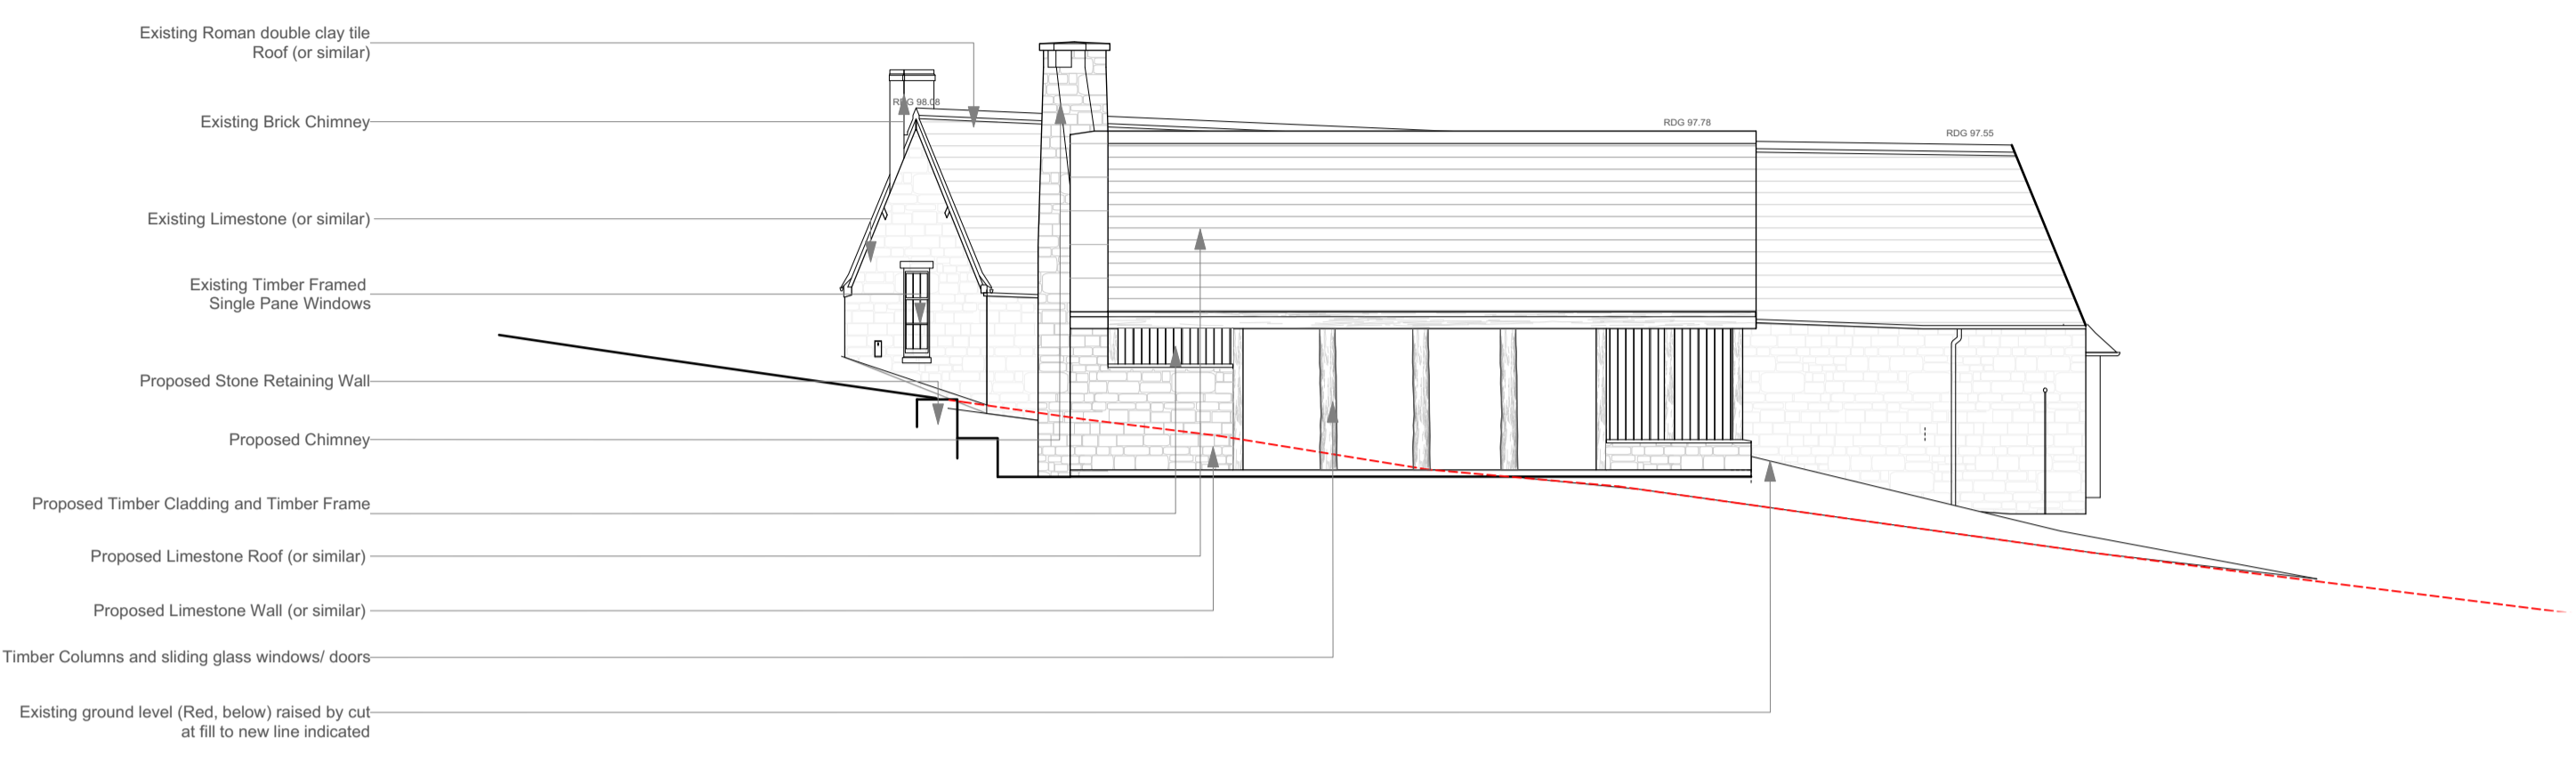


P/714 PROPOSED STUDIO EAST ELEVATION
1:100

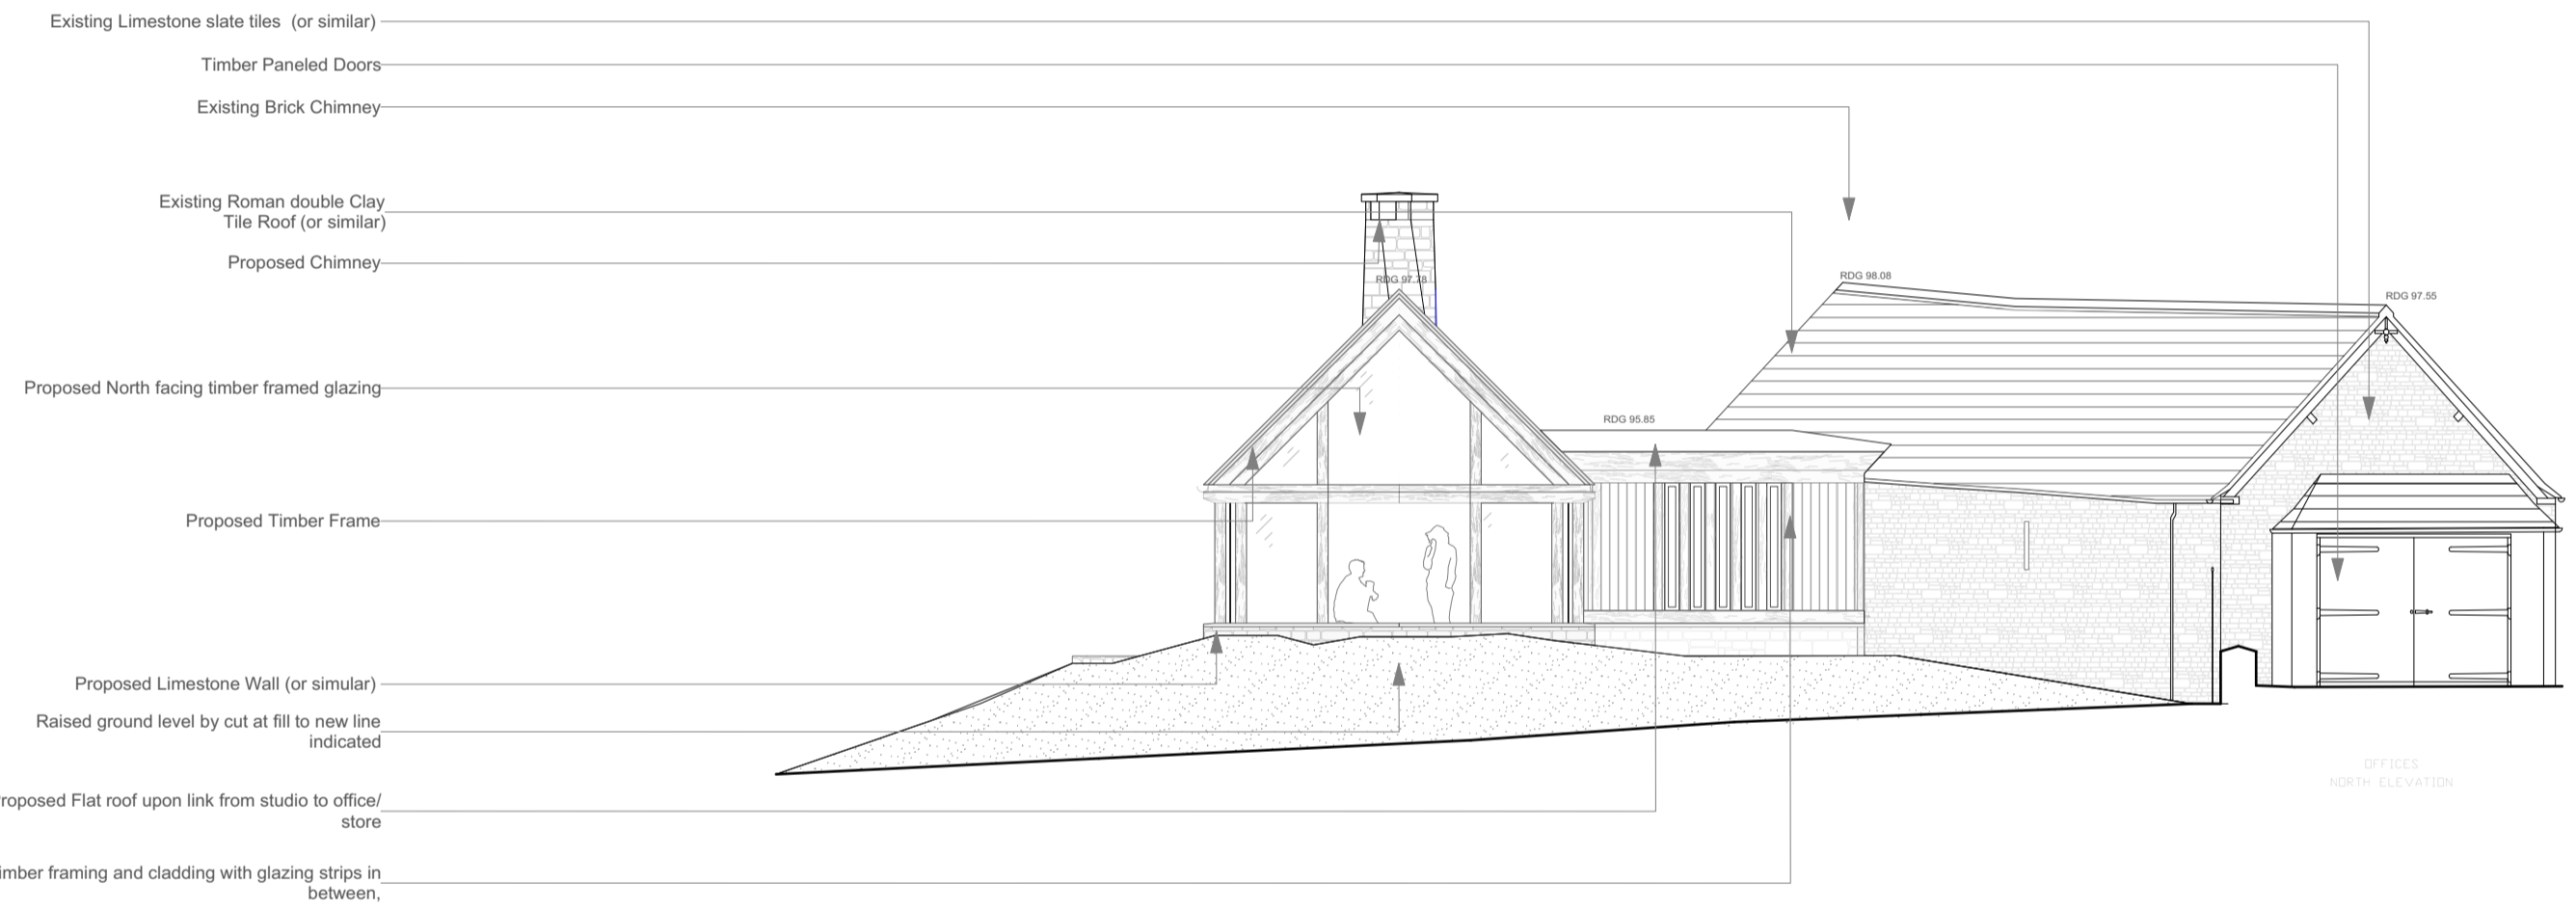


P/714 PROPOSED STUDIO NORTH ELEVATION
1:100

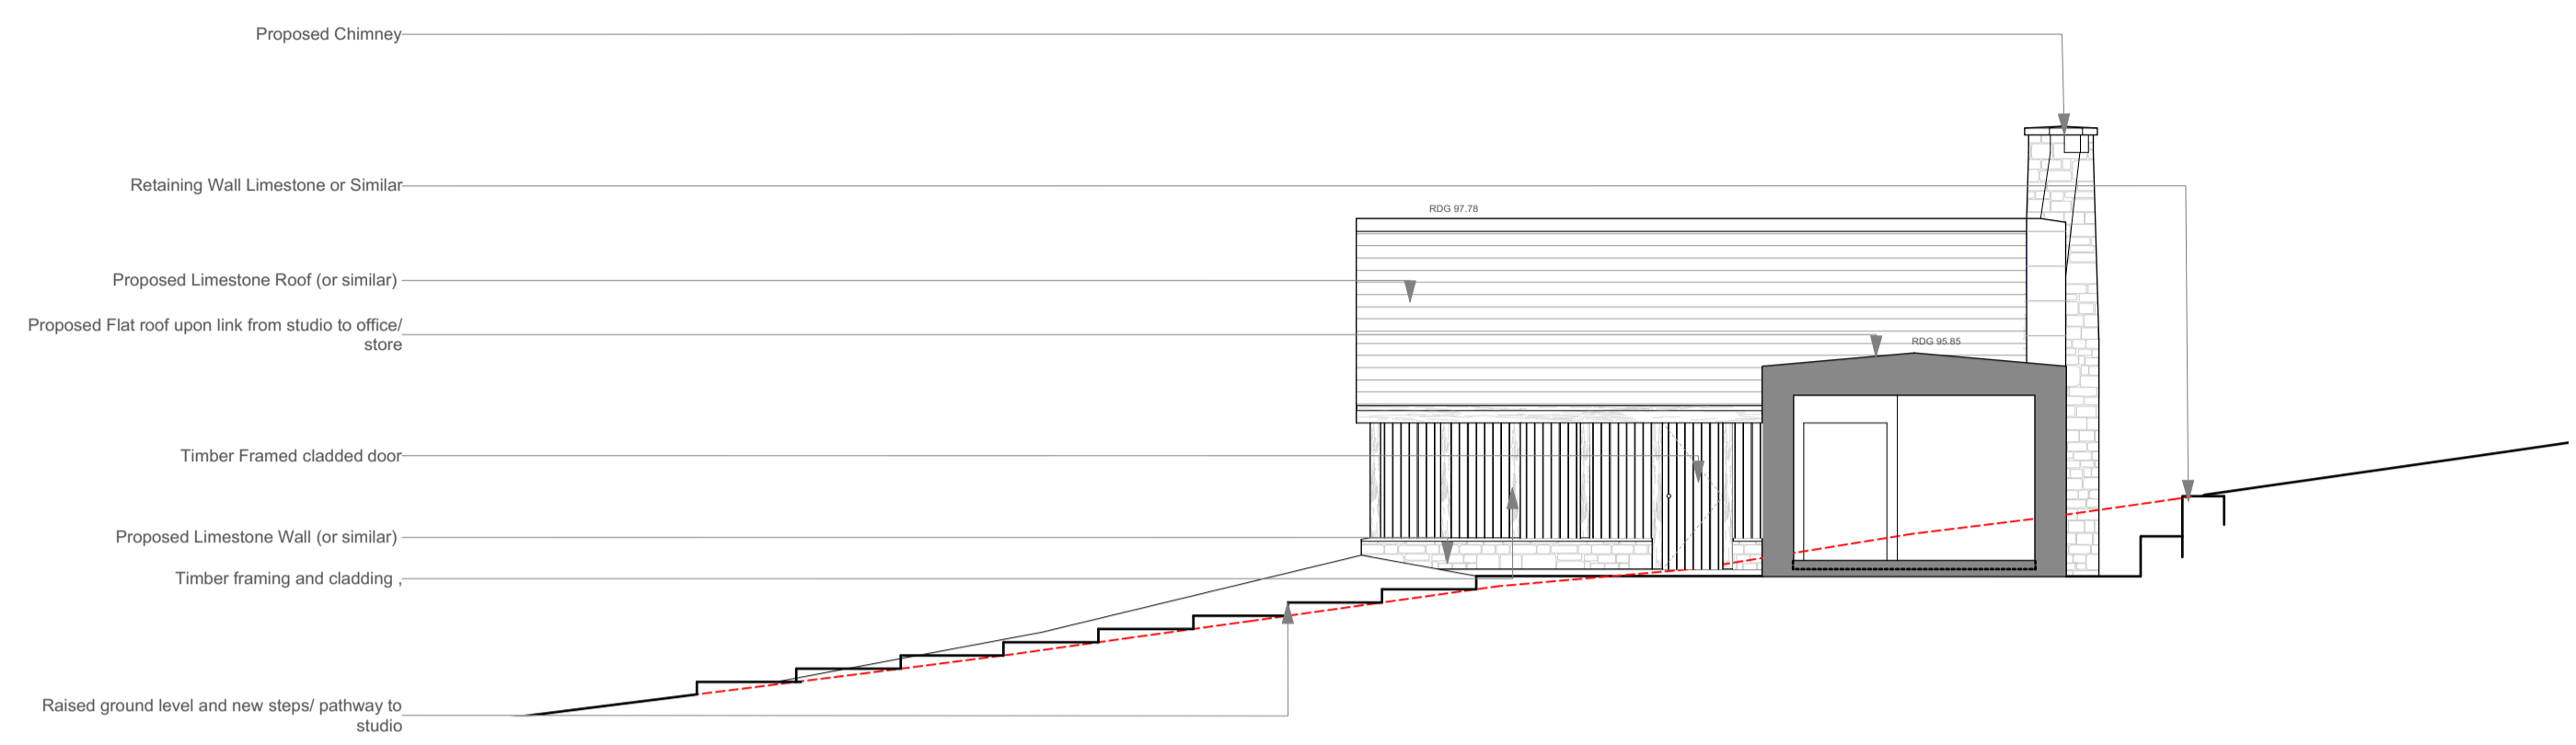

P/714 PROPOSED STUDIO WEST ELEVATION
1:100

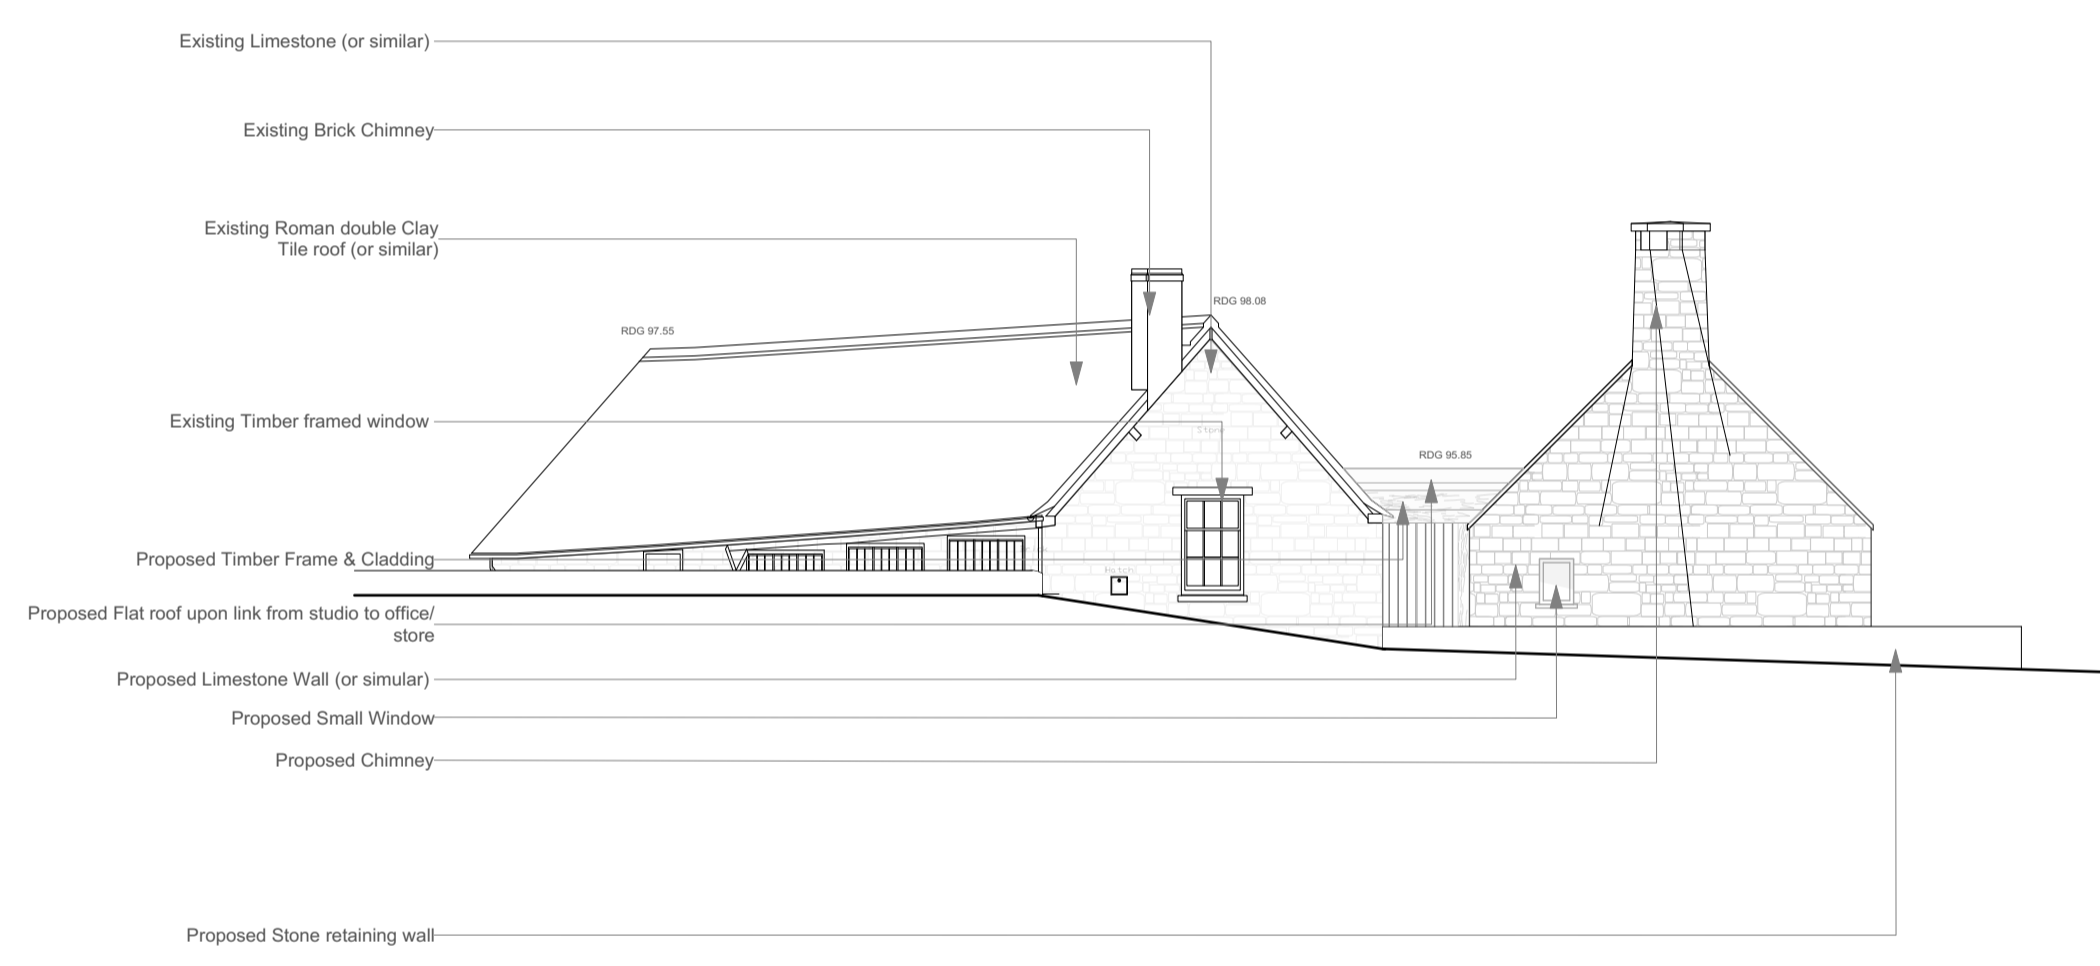

P/714 PROPOSED STUDIO SOUTH ELEVATION
1:100

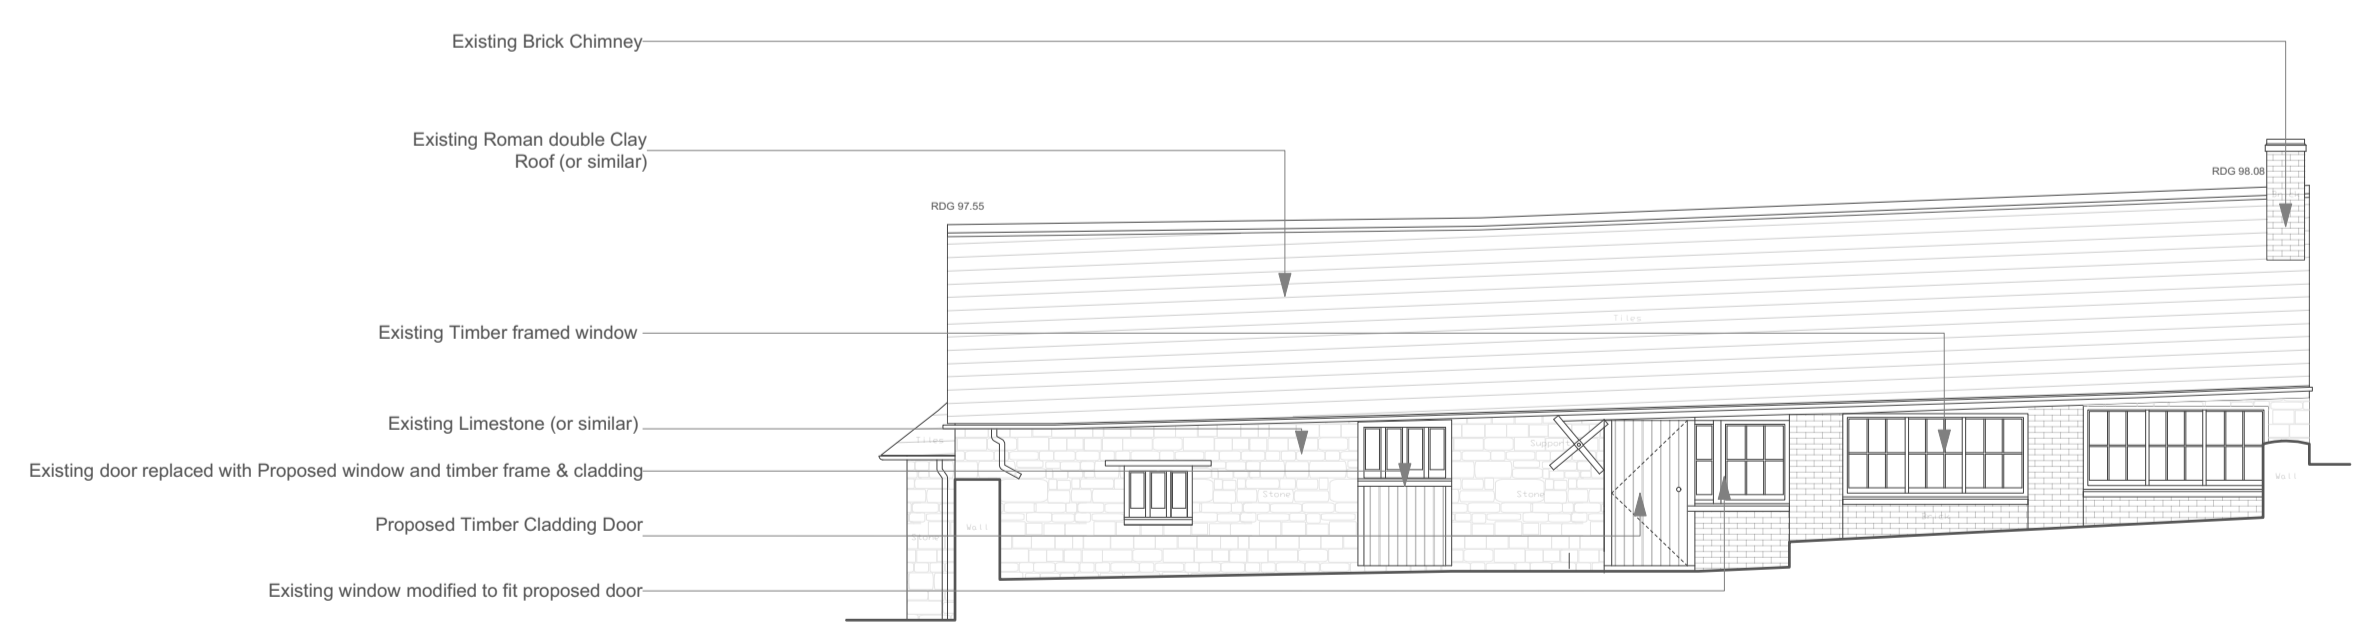

P/714 PROPOSED FORMER STUDIO WEST ELEVATION
1:100

