


P/206 EXISTING GROUND FLOOR PLAN
1:100

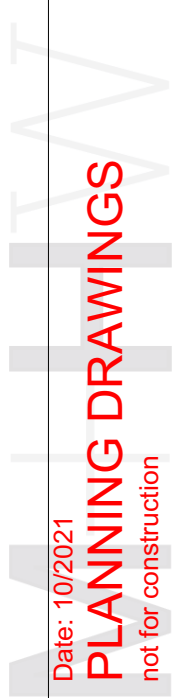

General Notes
 1. Responsibility is not accepted for errors made by others in scaling from this drawing. All construction information should be taken from figured dimensions only.
 2. All dimensions to be checked onsite.
 3. Unless otherwise stated dimensions are in millimetres.
 4. Drawings to be read in conjunction with all other project drawings.
 5. Copyright Millar + Howard Workshop Ltd.

Rev.	Date	Notes
 Date: 10/2021 PLANNING DRAWINGS not for construction		

Chartered Architects
MILLAR+HOWARD
 WORKSHOP

St Mary's Mill
 St Mary's
 Chalford
 STROUD
 Gloucestershire
 GL6 8NX
 t: 01453 887186
 e: info@mhworkshop.co.uk
 w: www.mhworkshop.co.uk

Project Title
Holwell Farm

Project Address
 Holwell Farm, Ozleworth
 Wotton-under-Edge,
 Gloucestershire, GL12 7QB

Job No. 2101

Drawing Title
Cartshed
 Existing First Floor Plan

Drawn By CJG	Checked By GL	Date March 2021
-----------------	------------------	--------------------

Scale 1:100@A3

Drawing No. P/206	Revision -
-----------------------------	---------------

Drawing Status
Planning