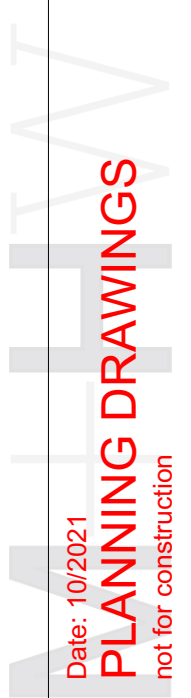


General Notes
 1. Responsibility is not accepted for errors made by others in scaling from this drawing. All construction information should be taken from figured dimensions only.
 2. All dimensions to be checked onsite.
 3. Unless otherwise stated dimensions are in millimetres.
 4. Drawings to be read in conjunction with all other project drawings.
 5. Copyright Millar + Howard Workshop Ltd.

Rev.	Date	Notes
 Date: 10/2021 PLANNING DRAWINGS not for construction		

Chartered Architects
MILLAR+HOWARD
 WORKSHOP

St Mary's Mill
 St Mary's
 Chalford
 STROUD
 Gloucestershire
 GL6 8NX
 t: 01453 887186
 e: info@mhworkshop.co.uk
 w: www.mhworkshop.co.uk

Project Title
Holwell Farm

Project Address
 Holwell Farm, Ozleworth
 Wotton-under-Edge,
 Gloucestershire, GL12 7QB

Job No. 2101

Drawing Title
Farmhouse
 Existing First Floor Plan

Drawn By	Checked By	Date
CJG	GL	October 2021

Scale 1:100@A3

Drawing No.	Revision
P/201	-

Drawing Status **Planning**



P/201 FARMHOUSE - EXISTING FIRST FLOOR PLAN
 1:100

