

NOTES

GENERAL

Copyright. No part of this drawing or any other drawings, details, calculations or schedules pertaining to this project as titled (including any notes therein) may be reproduced in any form either in part or whole without the prior permission in writing of Derek LOFTY & Associates.

All dimensions are in millimeters. Unless noted otherwise.

Do not scale this drawing - other than for planning purposes.

If in doubt - ASK!

This drawing is not to be used for setting out.


All sizes and dimensions to be checked on site prior to commencement and confirmed by the Architect. This drawing is to be read in conjunction with all other relevant drawings and details.

Materials and workmanship must be of a standard conforming with the appropriate recognised authority. For example "National House Building Council", "British Standards Institution", "Department of the Environment" - (Building Regulations 1991" etc.


HEALTH & SAFETY

The Contractor must at all times operate safe working practices, maintain the integrity of the existing structures, and conform to all the appropriate requirements of the Health & Safety Executive including the Construction (Health, Safety and Welfare) Regulations 1976.


The working methods of any hazardous operations must first be discussed with the designer and or project manager prior to commencement.

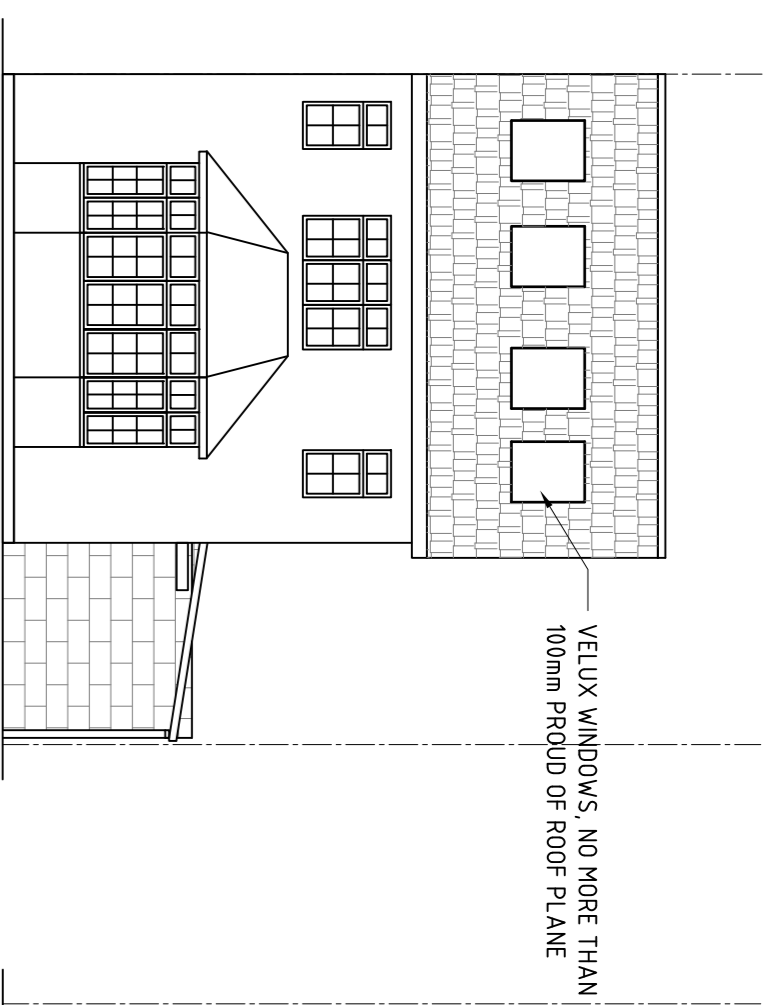


**FRONT ELEVATION
AS PROPOSED**
SCALE 1:100 @ A1

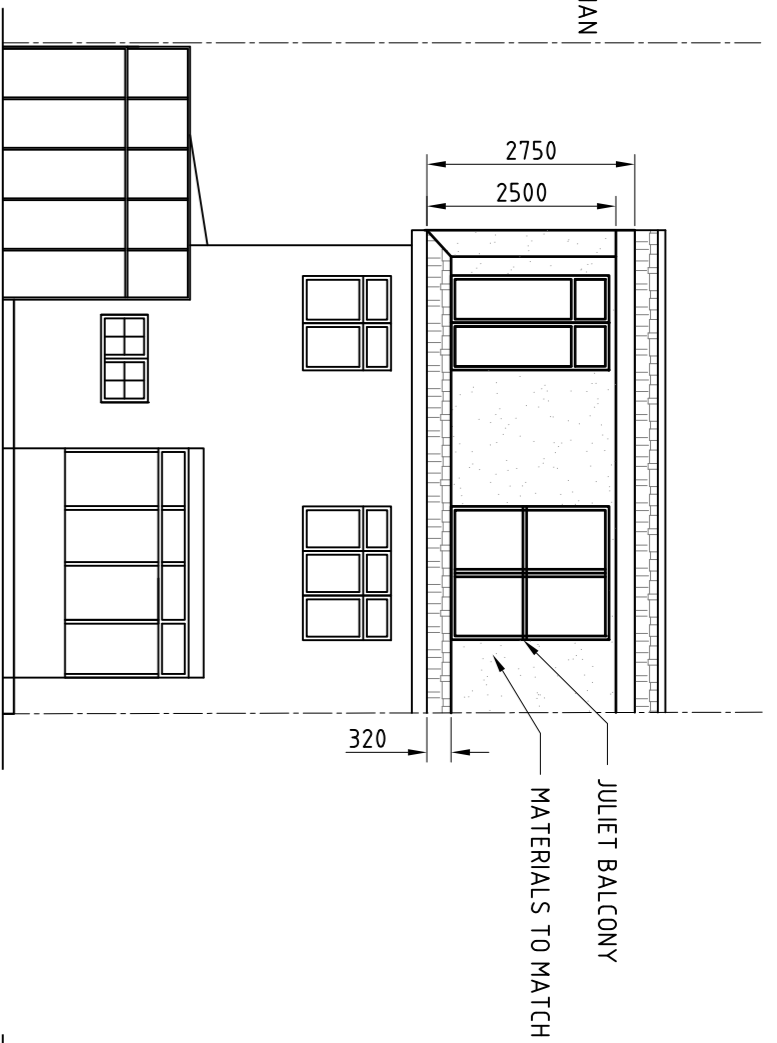


**REAR ELEVATION
AS PROPOSED**
SCALE 1:100 @ A1

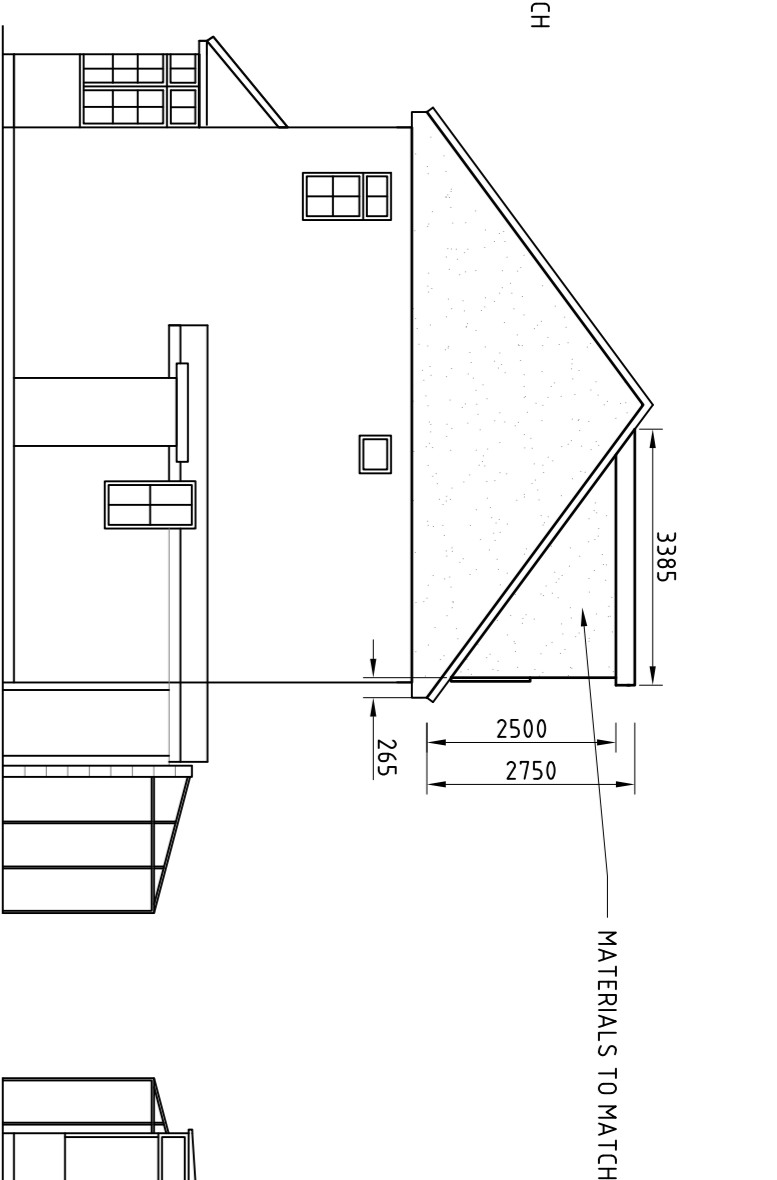


**SIDE ELEVATION
AS PROPOSED**
SCALE 1:100 @ A1

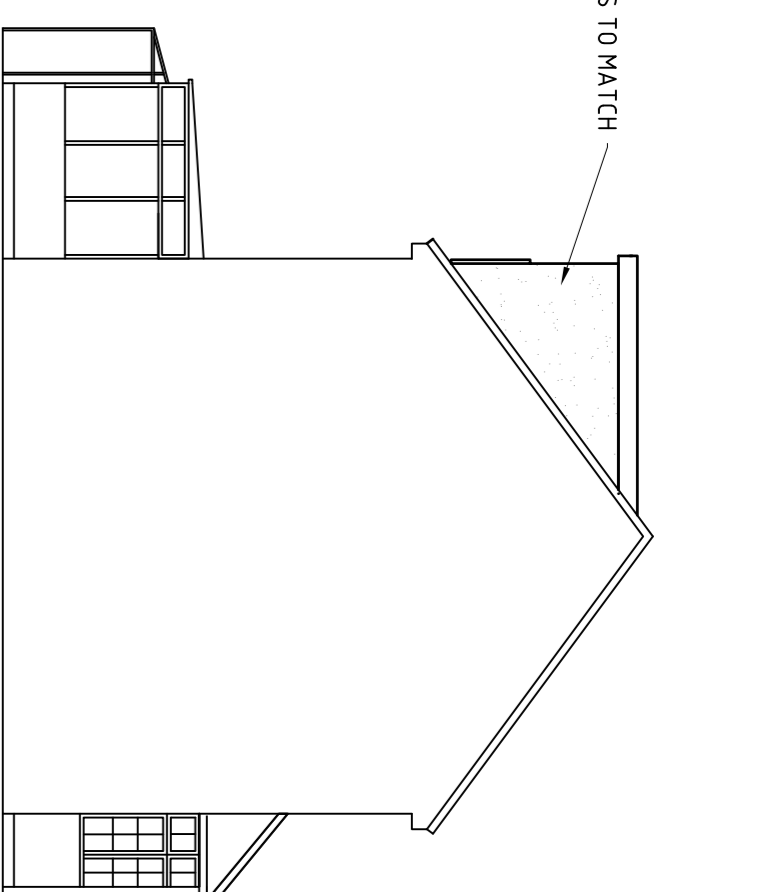


**SIDE ELEVATION
AS PROPOSED**
SCALE 1:100 @ A1

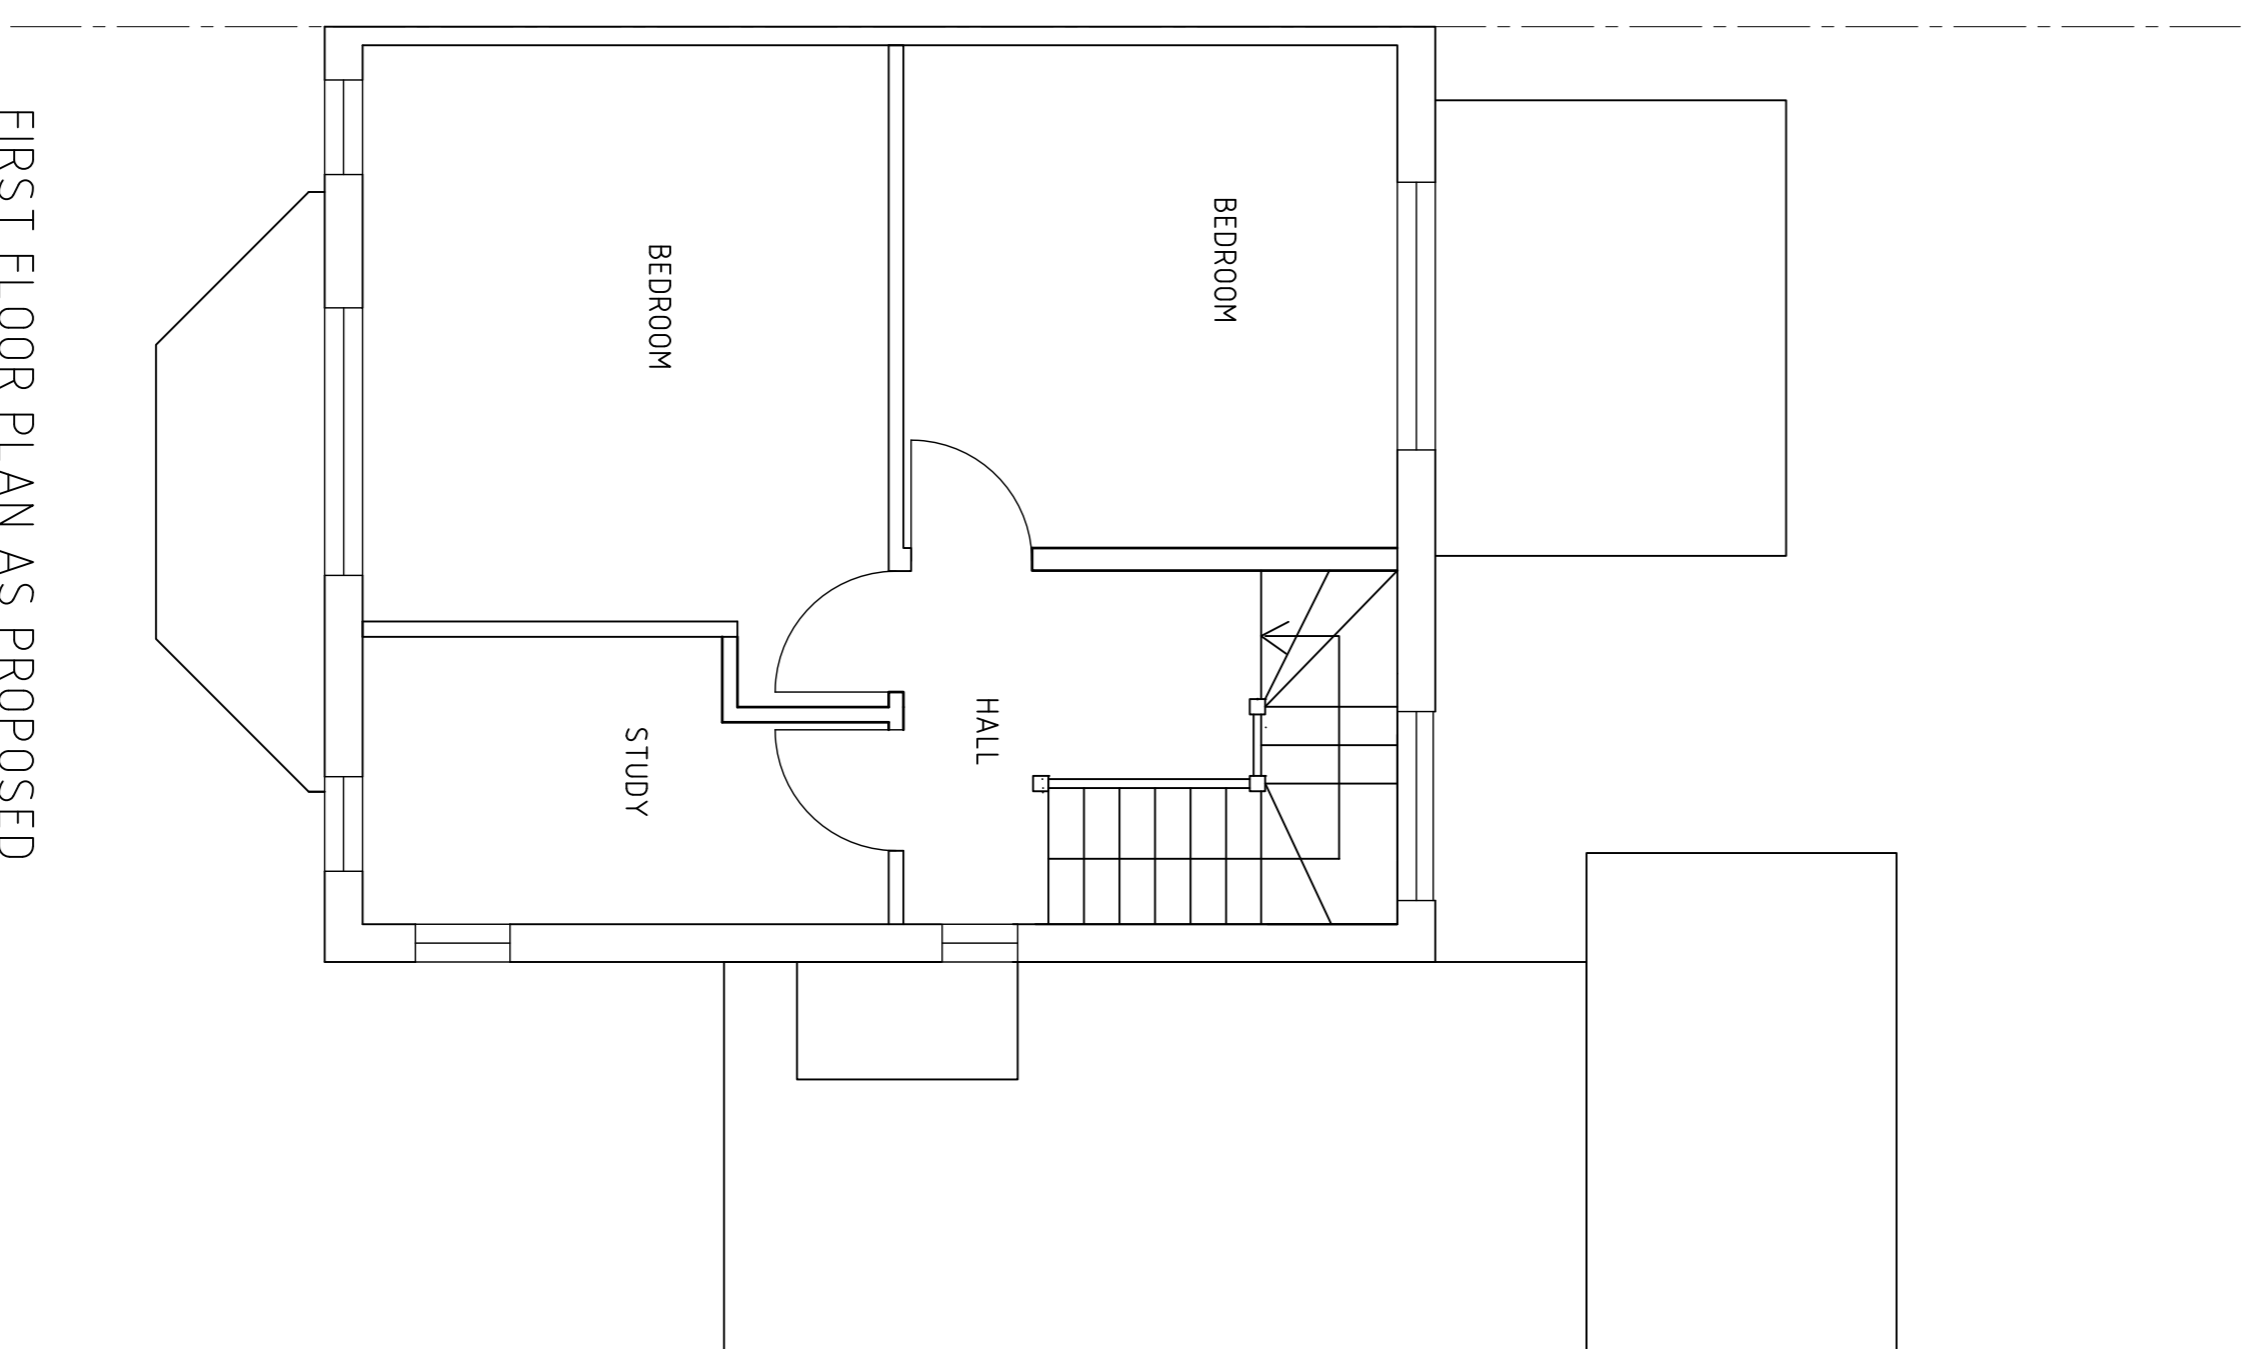


FIRST FLOOR PLAN AS PROPOSED
SCALE 1:50 @ A1

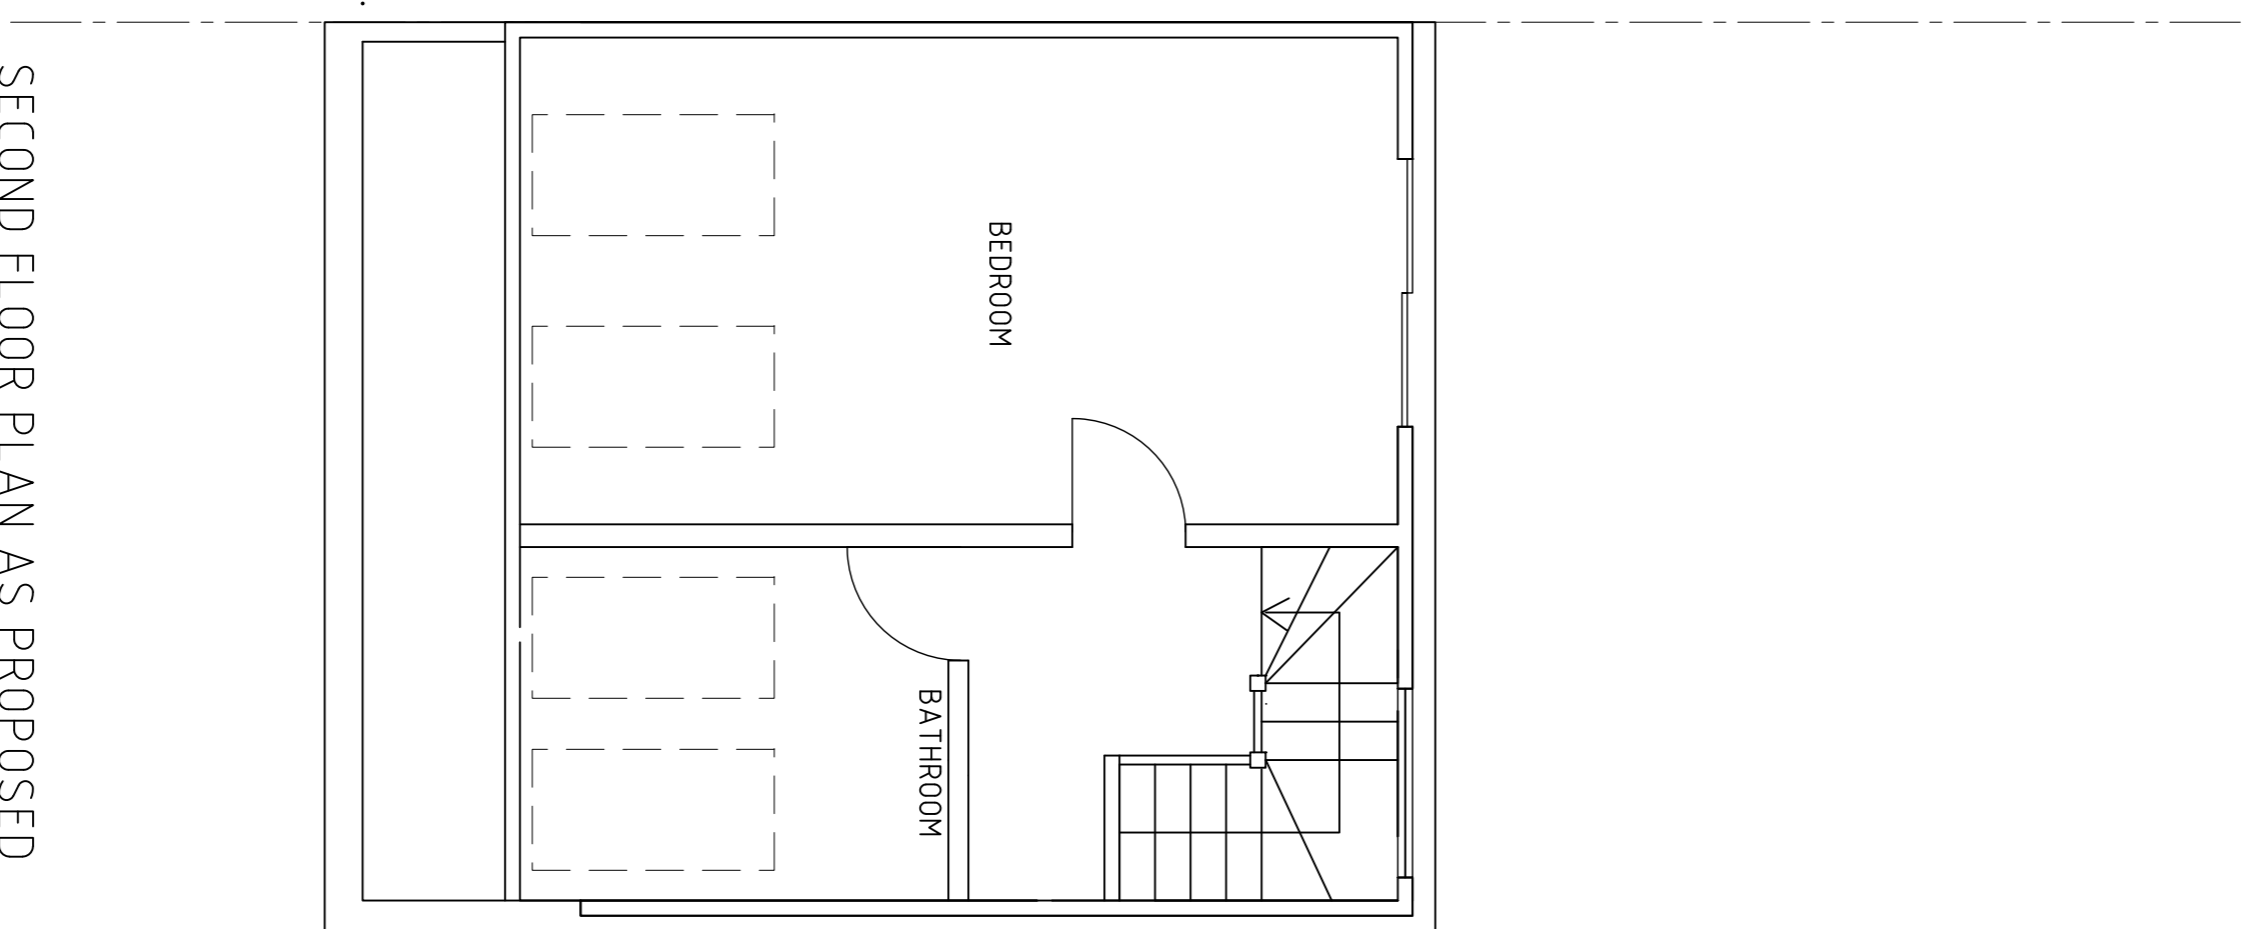

SECOND FLOOR PLAN AS PROPOSED
SCALE 1:50 @ A1

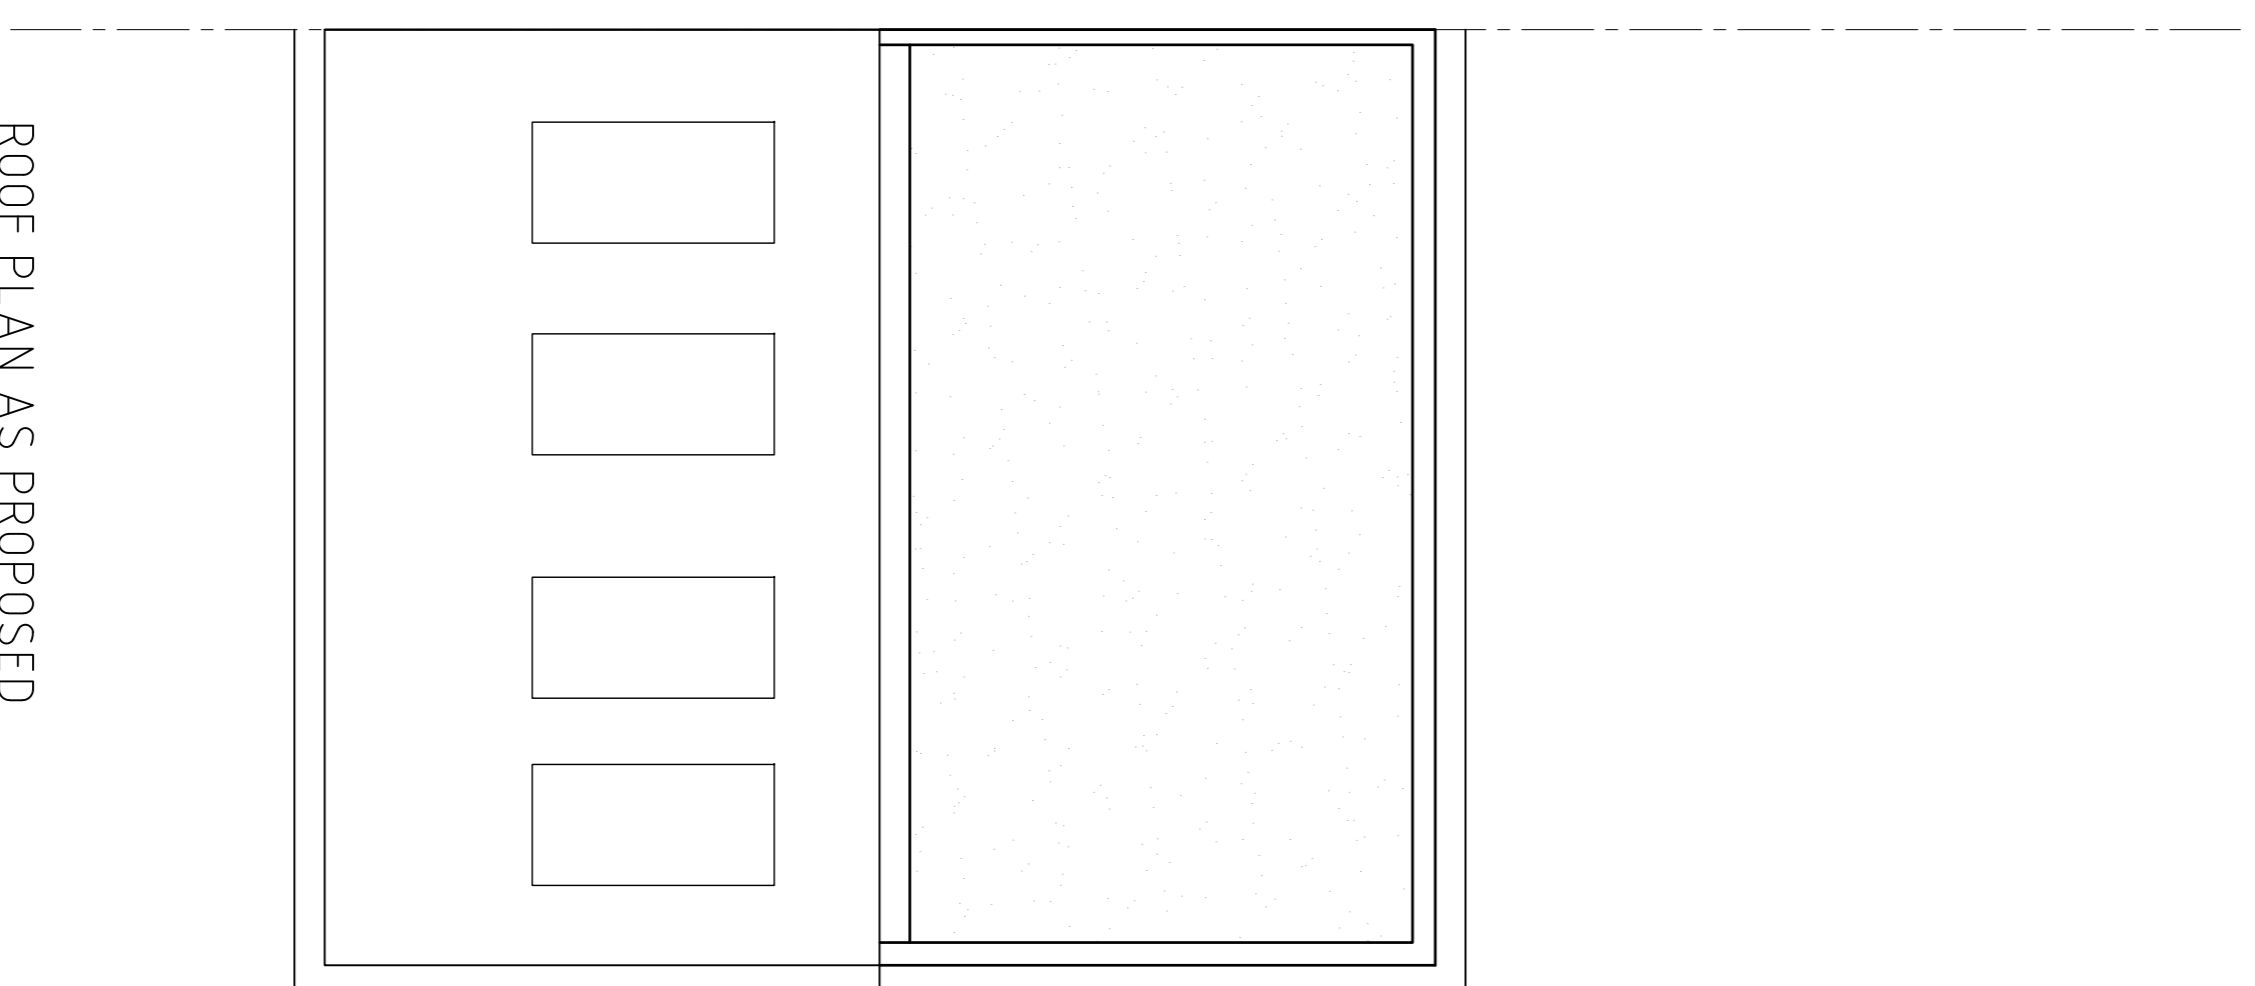

ROOF PLAN AS PROPOSED
SCALE 1:50 @ A1

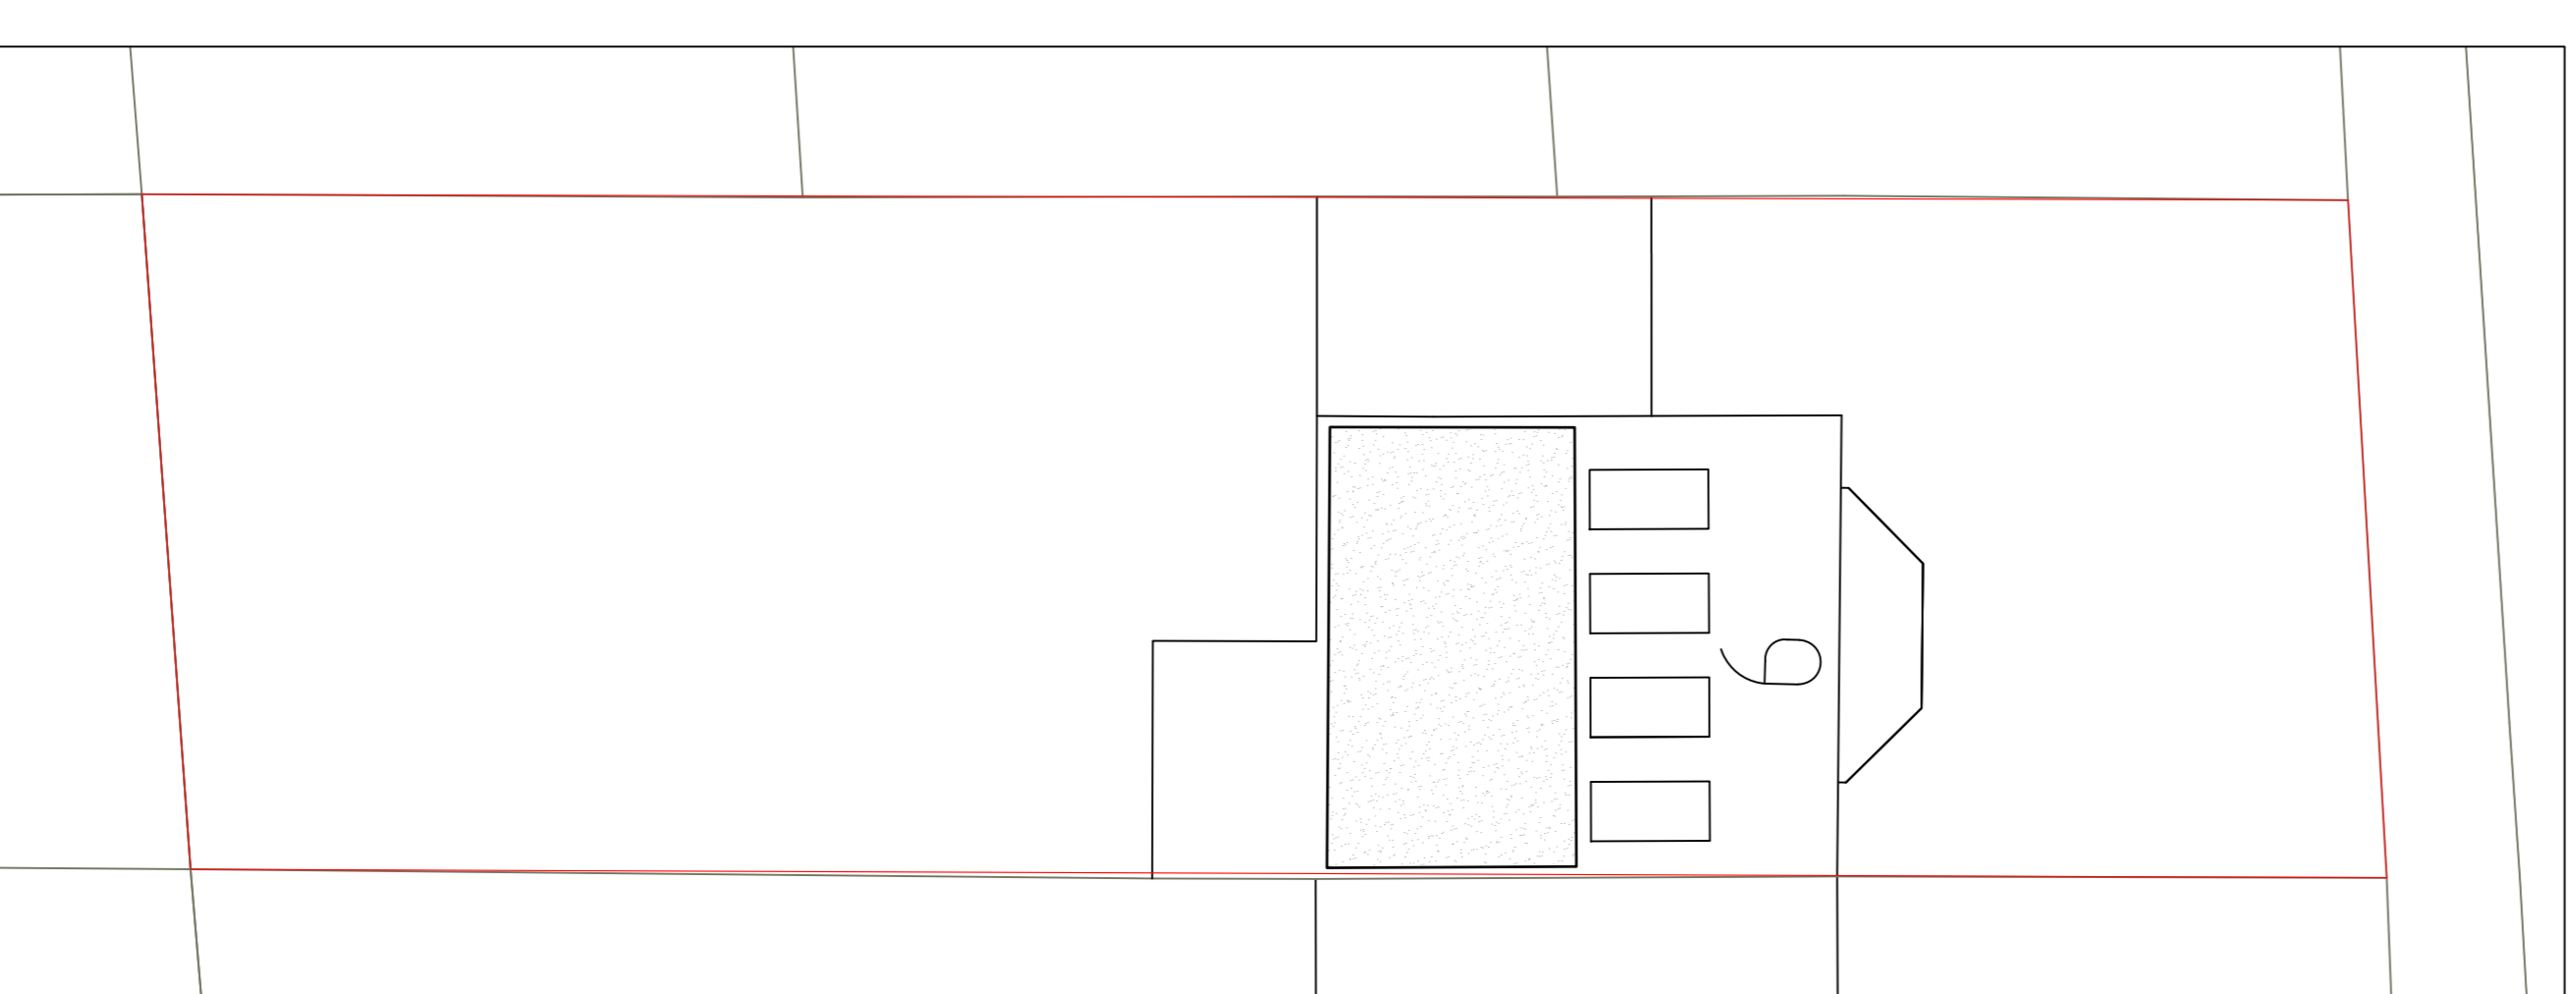

SITE PLAN
SCALE 1:100 @ A1



BLOCK PLAN
SCALE 1:500 @ A1

Rev	Amendments	Date
	Issued for comments	19/11/21

Client:
PRIVATE CLIENT
6 BERRY LANE

Project:
DOMESTIC LOFT CONVERSION
6 BERRY LANE, MILL END,
RICKMANS WORTH WD3 7HQ

Title:
GENERAL ARRANGEMENTS
PLANS AND ELEVATIONS
AS PROPOSED

Status:
PLANNING ISSUE

Derek LOFTY & Associates

The Lodge Studio | Copthorne Road | Coxley Green
Hertfordshire | WD3 4AQ
t: 01923 73333
e: info@derekloftys.co.uk

DATE	SCALE	DRAWING No	DRAWN	CHKD.	Rev
NOV -21	SHOWN	12216/101	CA	AML	A

