




Existing Ground Floor Plan
SCALE 1:100

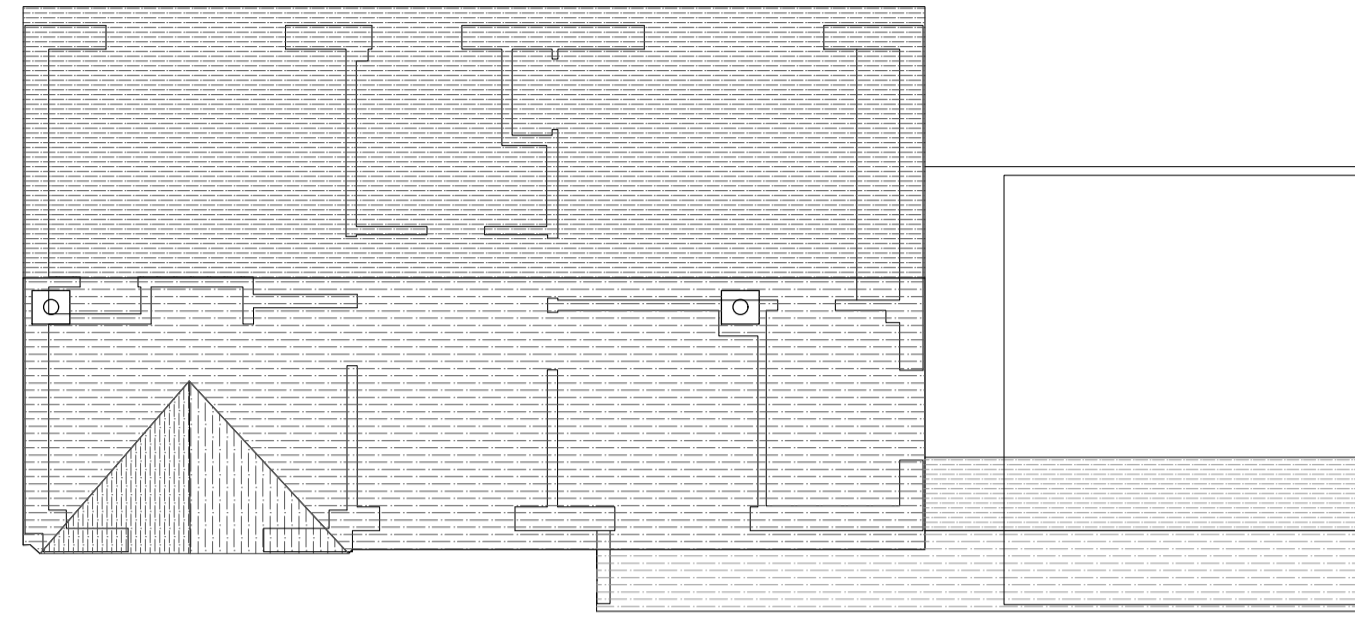


Existing Front (North East Facing) Elevation
SCALE 1:100

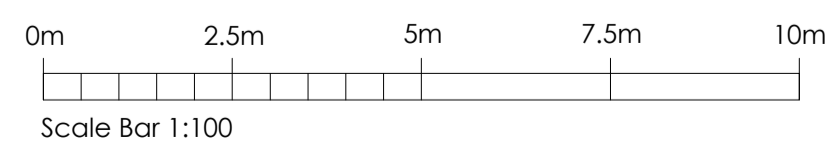


Existing Roof Plan
SCALE 1:100

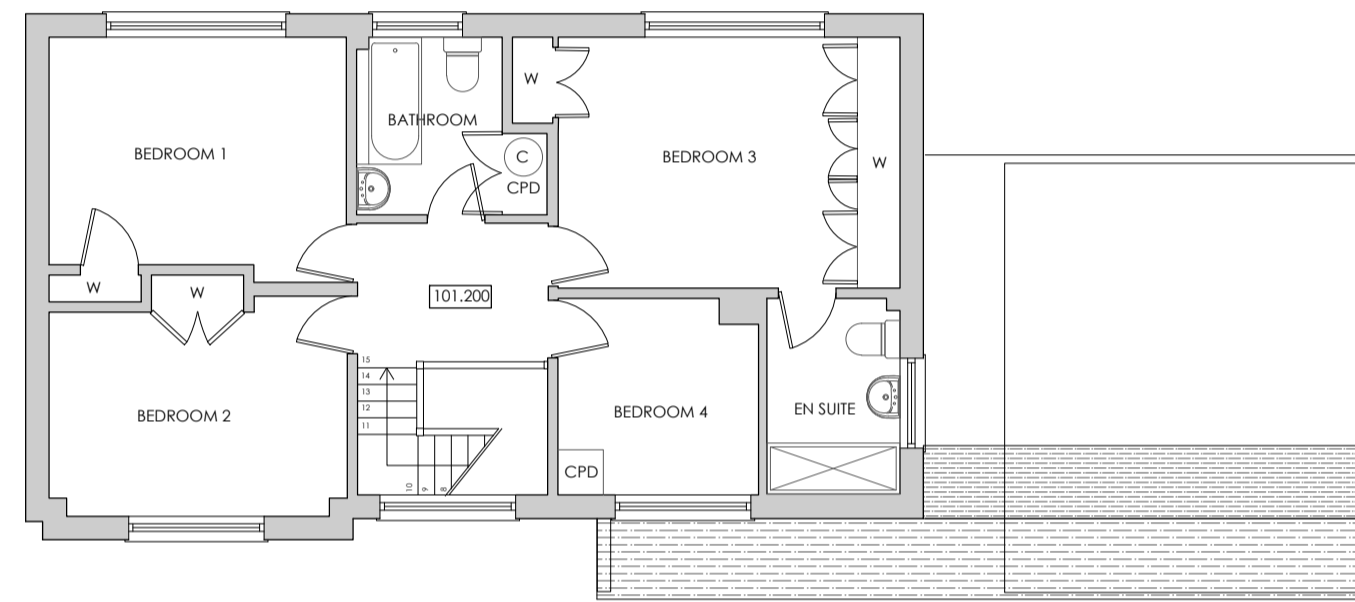


Existing First Floor Plan
SCALE 1:100

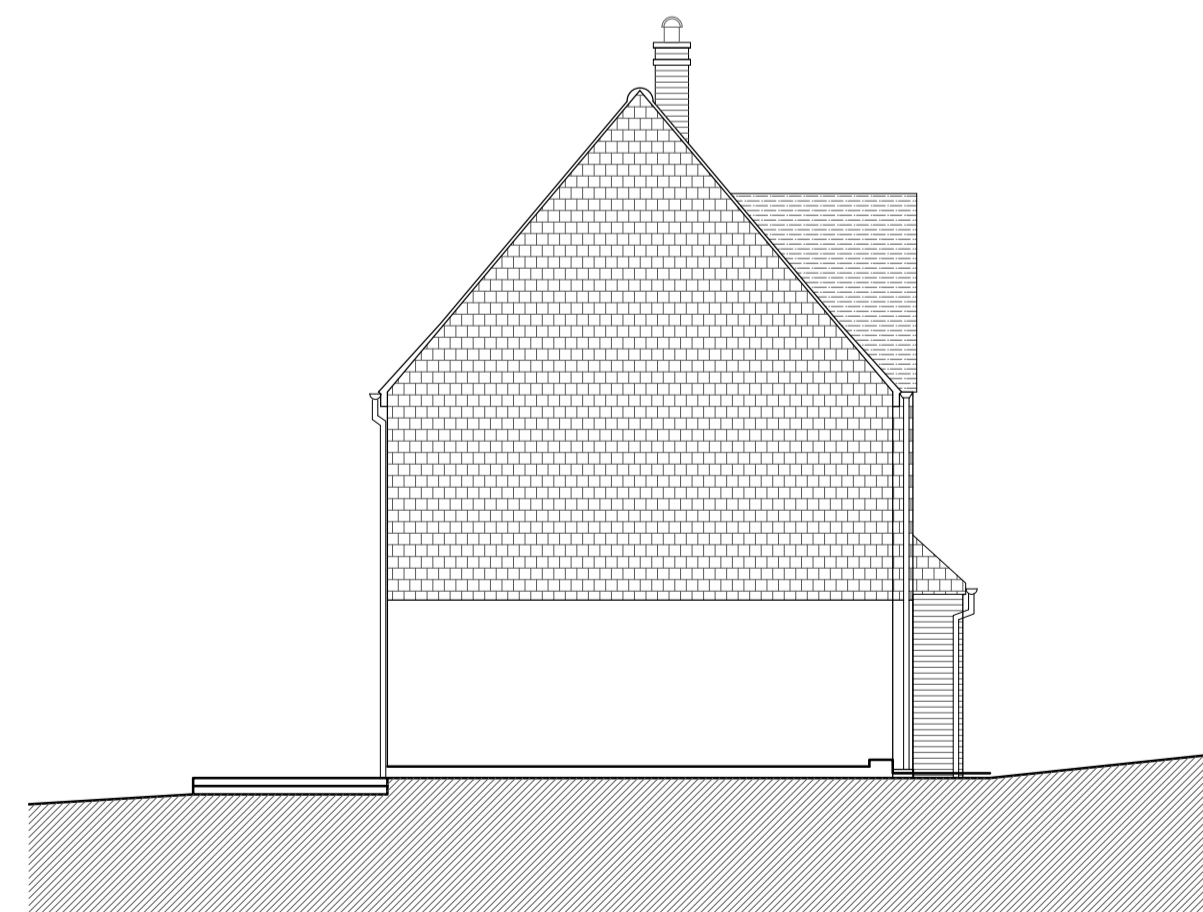

Existing Side (South East Facing) Elevation
SCALE 1:100

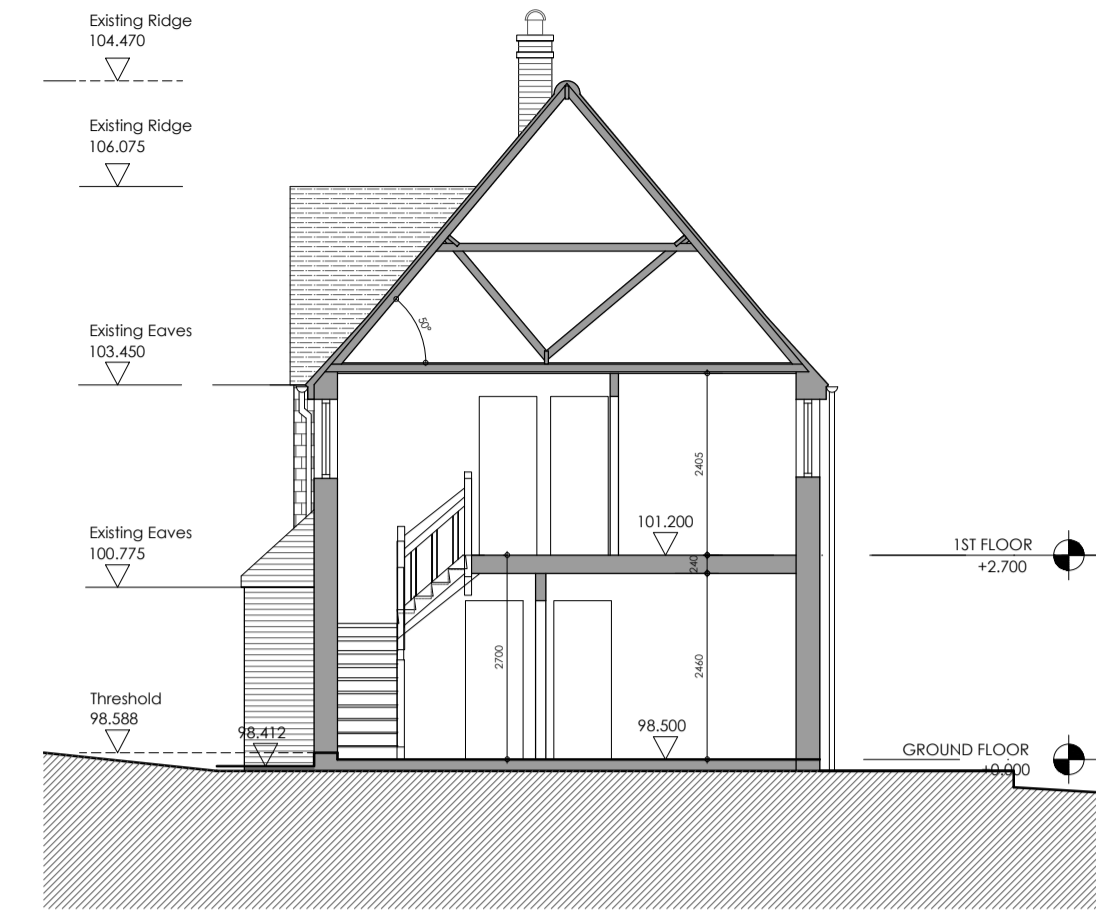


Existing Section A-A
SCALE 1:100

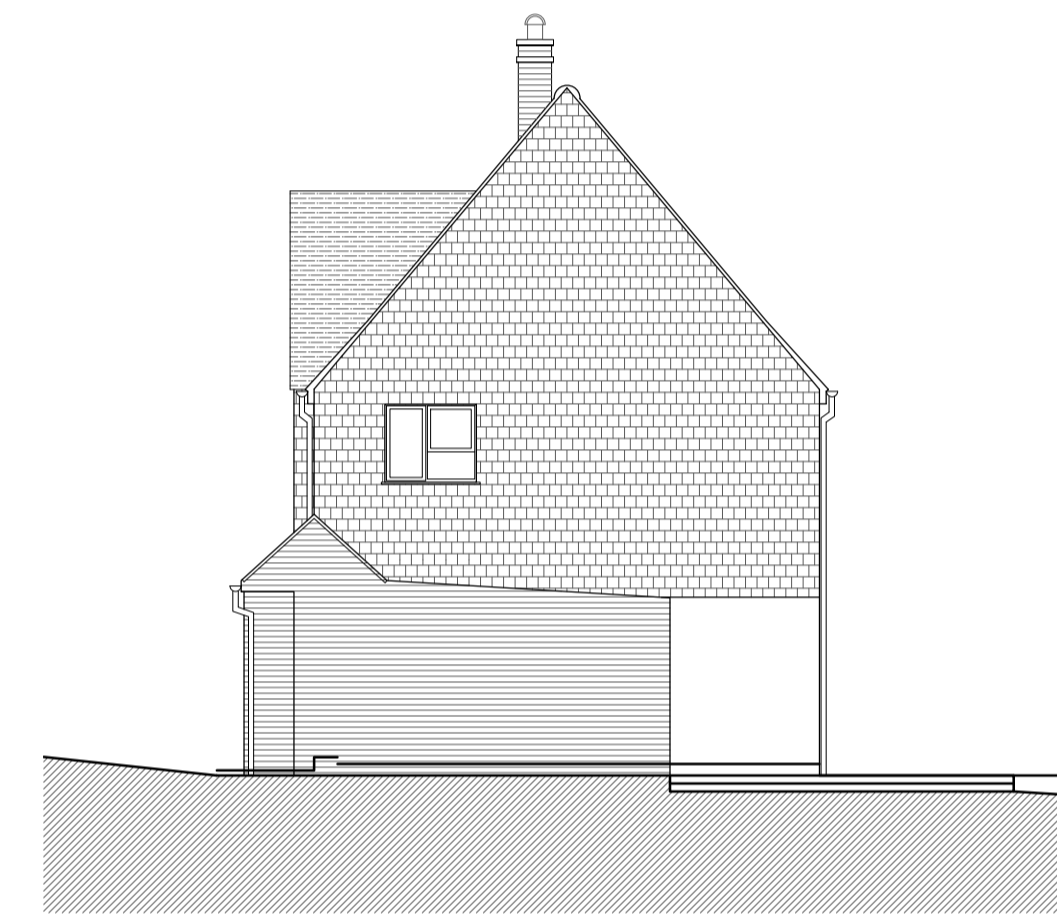


Existing Side (North West Facing) Elevation
SCALE 1:100



Existing Rear (South West Facing) Elevation
SCALE 1:100

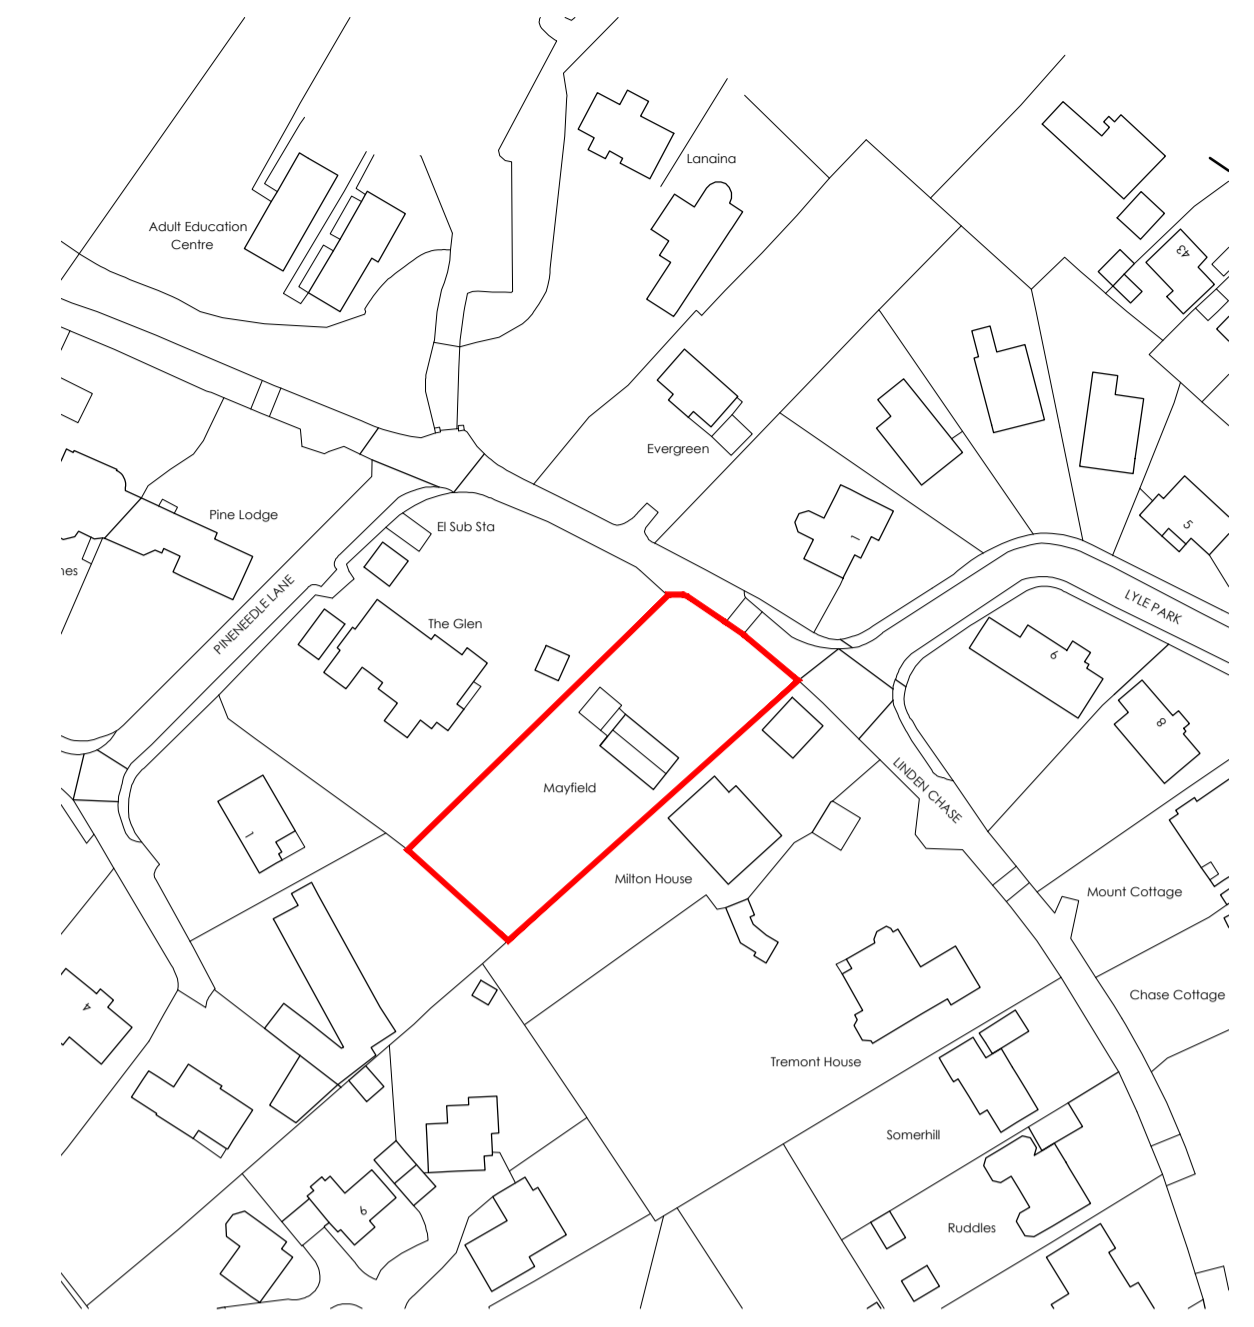

Site Location Plan
SCALE 1:1250

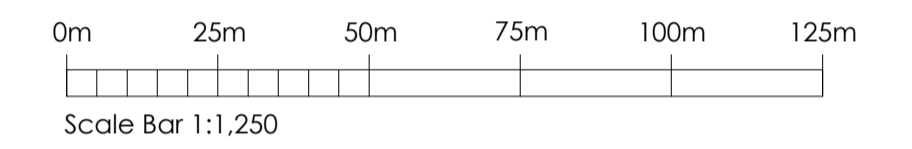

Rev	Date	Comments
-----	------	----------

PLANNING

Client
Mr O'Keefe

Project
Mayfield
Linden Chase
Sevenoaks
TN13 3JT

Title
Site Location Plan
Existing Plans, Elevations and Section

Project No.	Date
7461	Dec 2020
Drawing No.	Revision
7461-PD-01	-
Scale	Drawn
As shown @ A1	EH
	Check
	CI

Nepiclar House, London Road,
Wrotham Heath, Kent, TN15 7RS
phone: 01732 753333
fax: 01732 753334
info@offsetarchitects.co.uk
www.offsetarchitects.co.uk

