

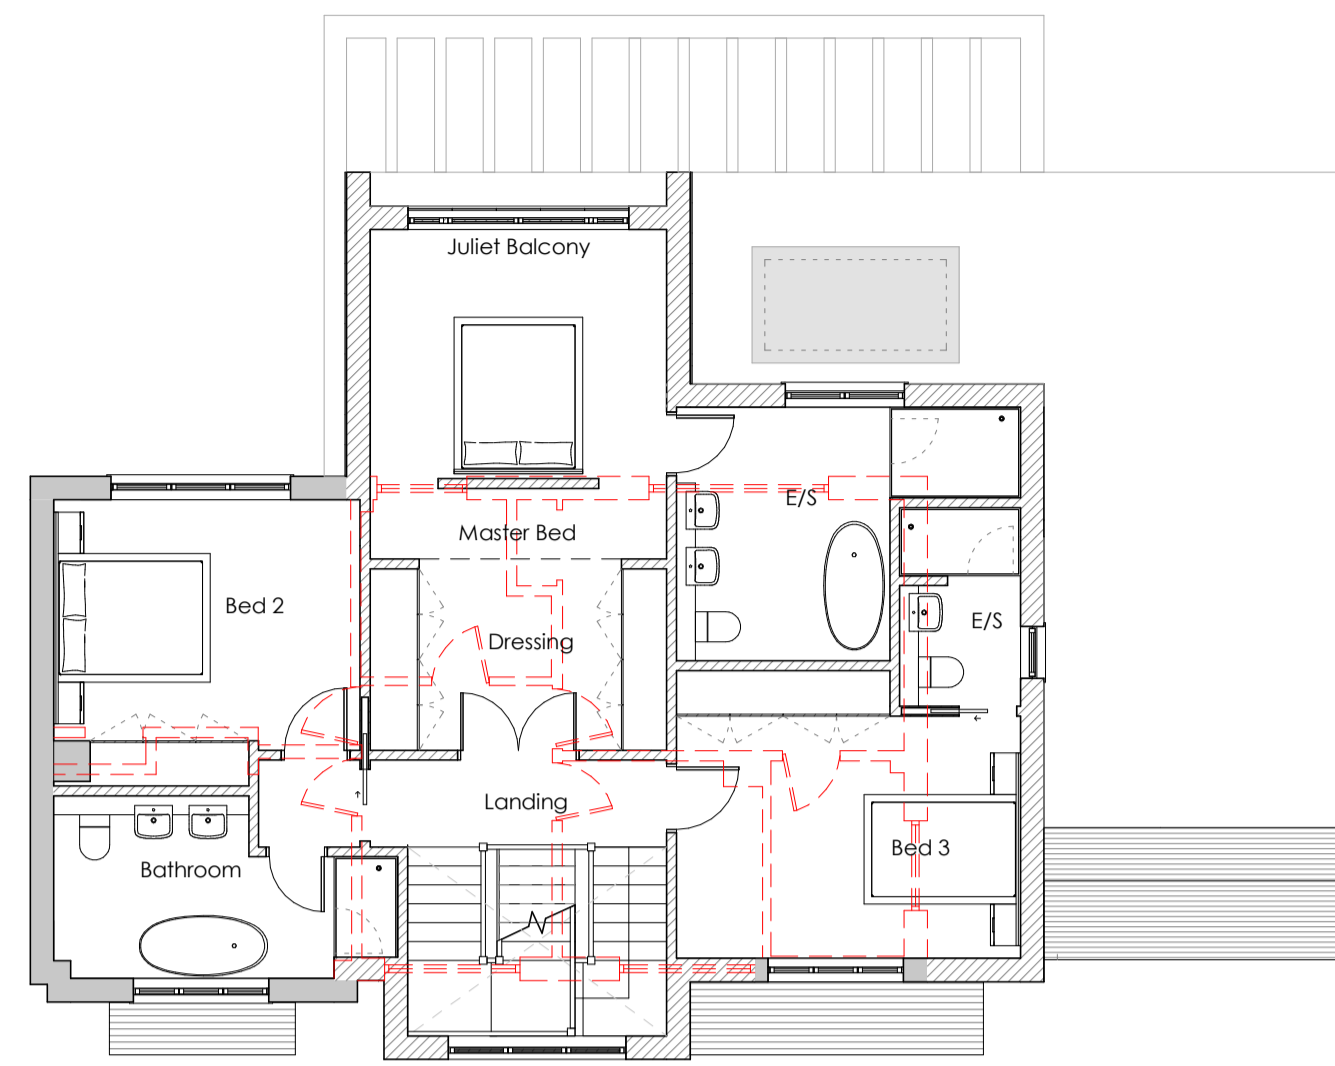



GROUND FLOOR PLAN
Scale 1:100

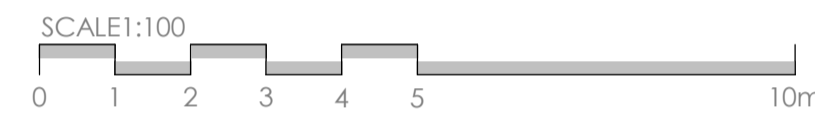


FIRST FLOOR PLAN
Scale 1:100

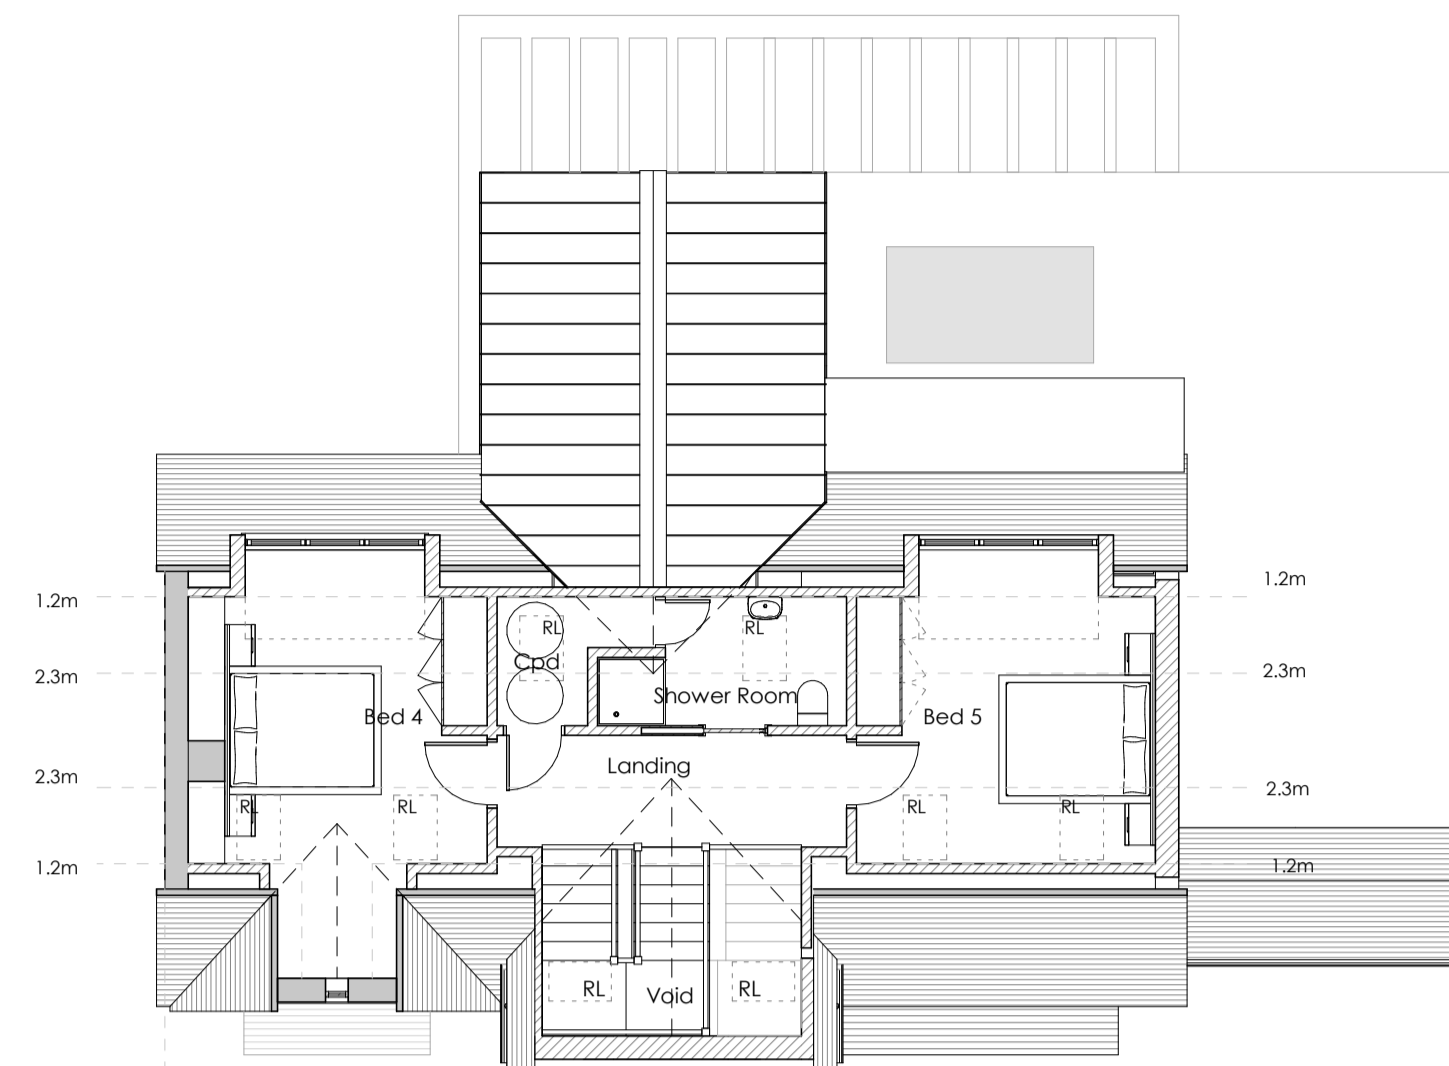

1 SECOND FLOOR
Scale 1:100

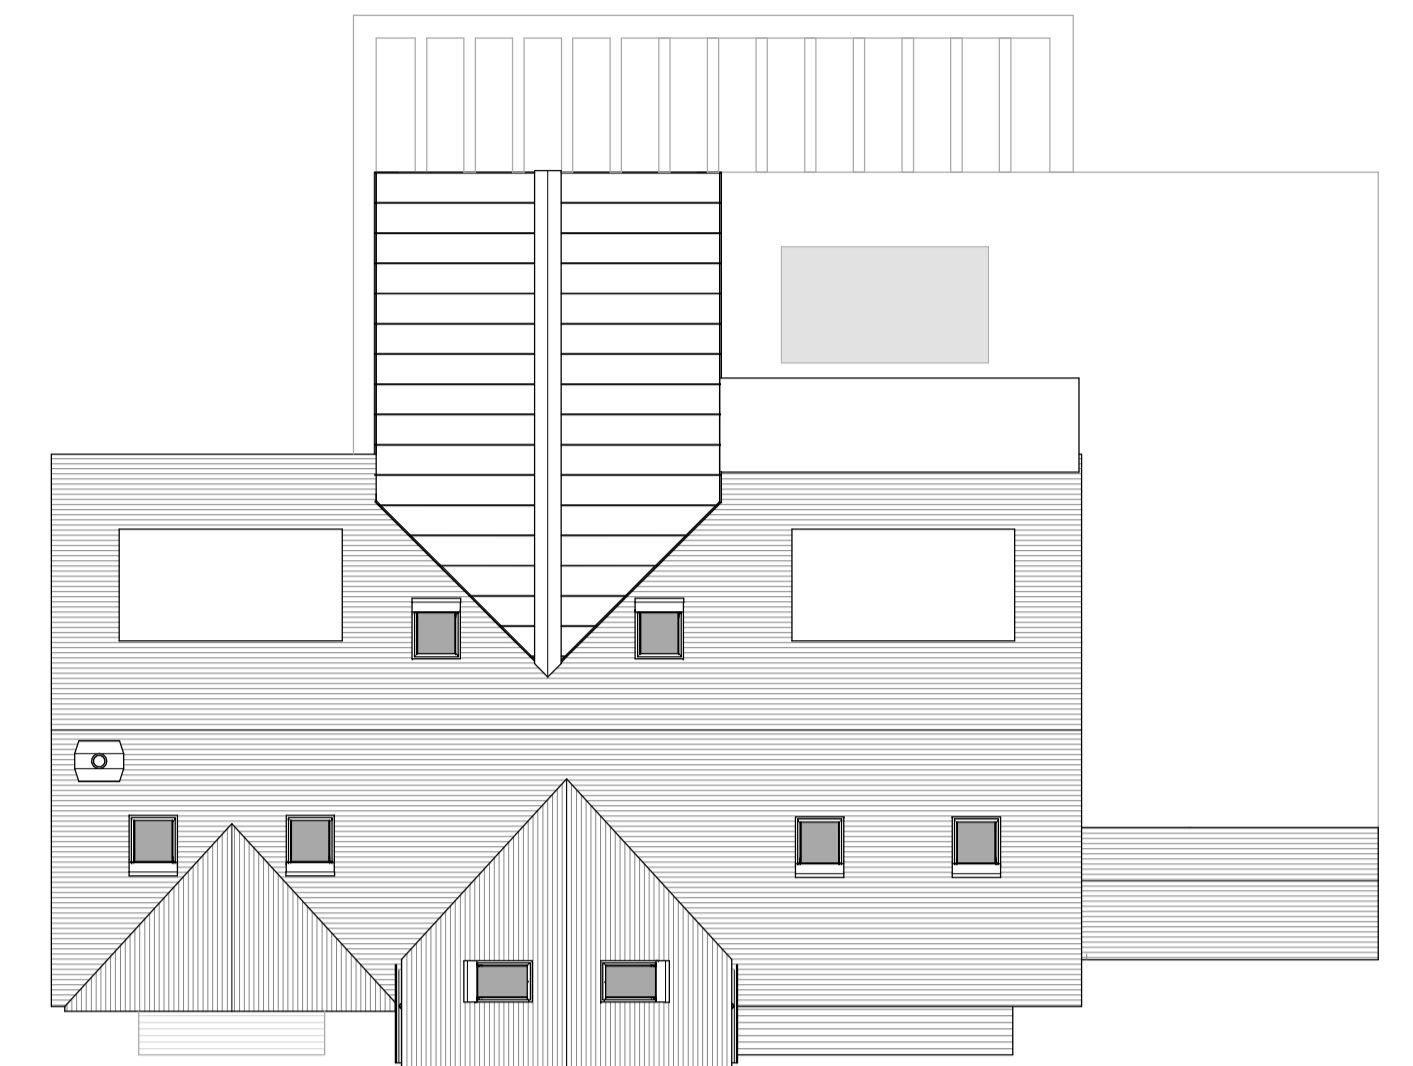

ROOF PLAN
Scale 1:100

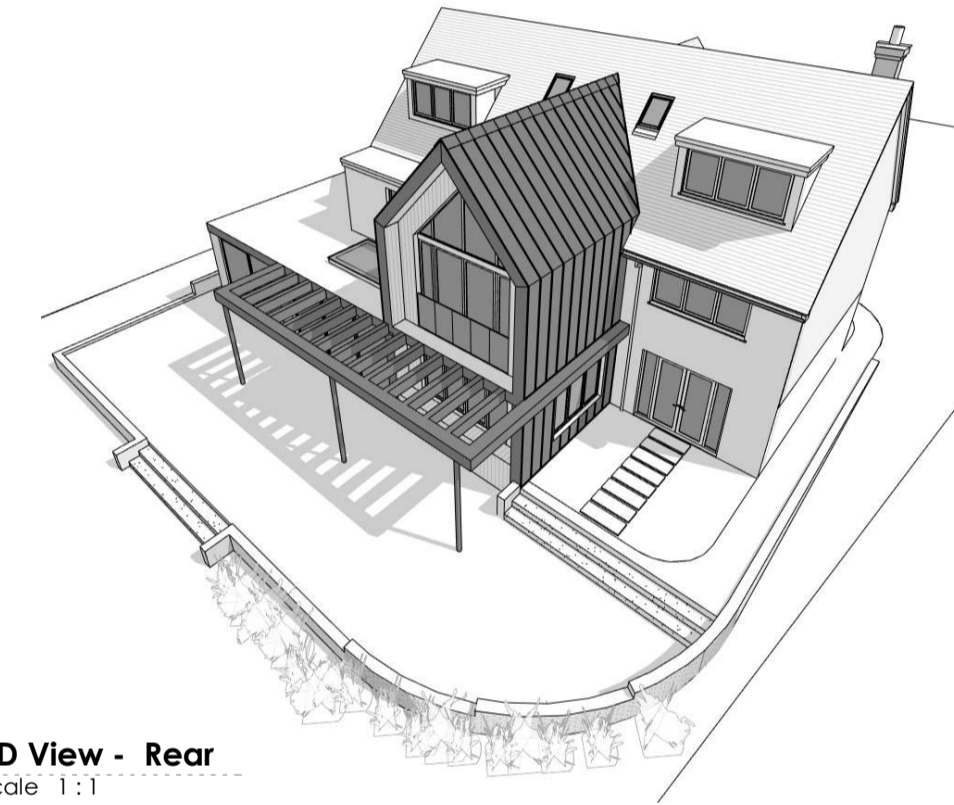


3D View - Rear
Scale 1:1



Front (North) Elevation
Scale 1:100

▽ +103.91 m
SECOND FLOOR
▽ +101.20 m
FIRST FLOOR
▽ +98.50 m
GROUND FLOOR

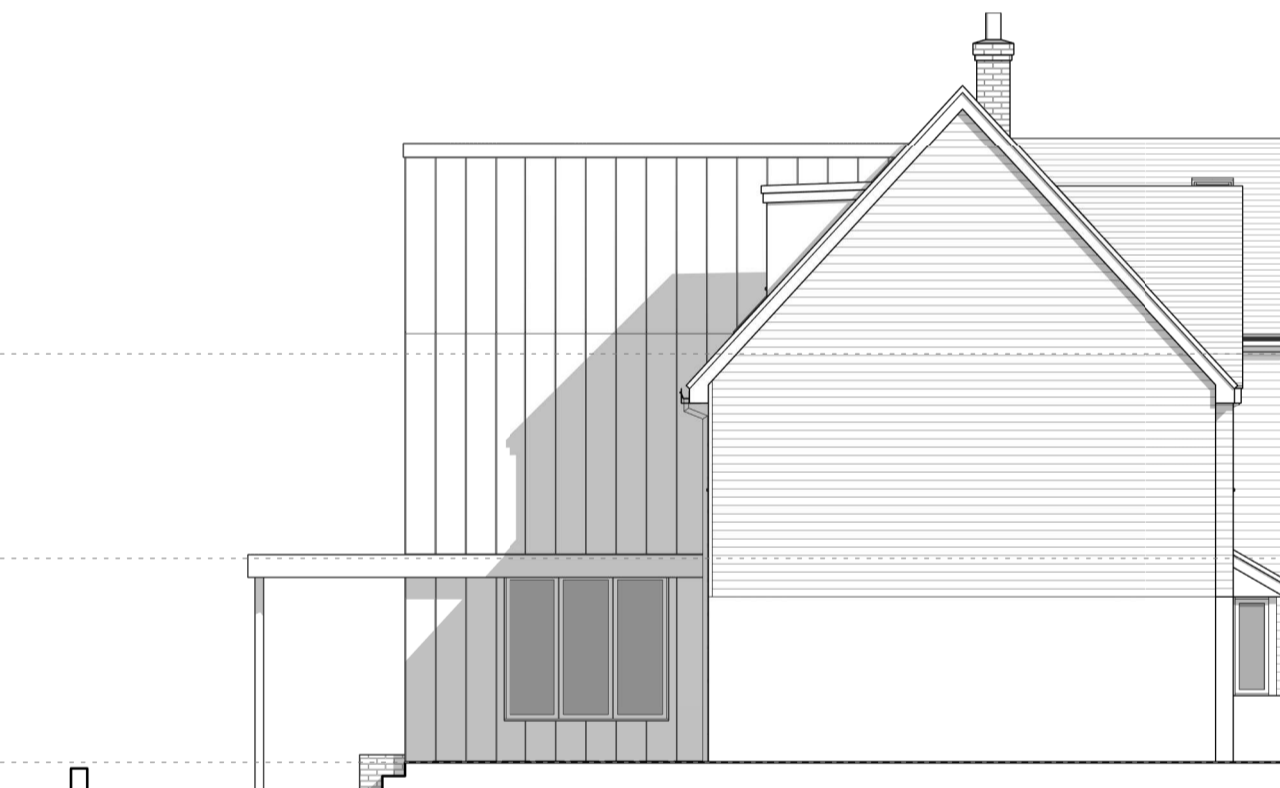

Side (South) Elevation
Scale 1:100



Side (West) Elevation
Scale 1:100



Rear (South) Elevation
Scale 1:100

▽ +103.91 m
SECOND FLOOR
▽ +101.20 m
FIRST FLOOR
▽ +98.50 m
GROUND FLOOR



3D View 1
Scale



3D View 2
Scale

E	22.11.21	Annotation note added
D	19.11.21	Amendments to glazing in front gable
C	17.11.21	Amendments following client meeting
B	09.08.21	Amendments following client email
A	27.07.21	Amendments following client meeting

Rev	Date	Comments
-----	------	----------

PLANNING

CLIENT
Mr. O'Keefe

PROJECT
MAYFIELD, LINDEN CHASE
SEVENOAKS, TN13 3JT

TITLE
**PROPOSED PLANS, ELEVATIONS
& 3D VIEWS**

PROJECT NO.	DATE
7461	FEB 2021
DRAWING NO.	REVISION
7461 - PD02	E
SCALE	DRAWN
As indicated@ A1	RD
	CHECKED
	CI

Regicar House, London Road,
Wolham Heath, TN15 7FS
phone: 01732 753333
fax: 01732 753334
info@offsetarchitects.co.uk
www.offsetarchitects.com

