


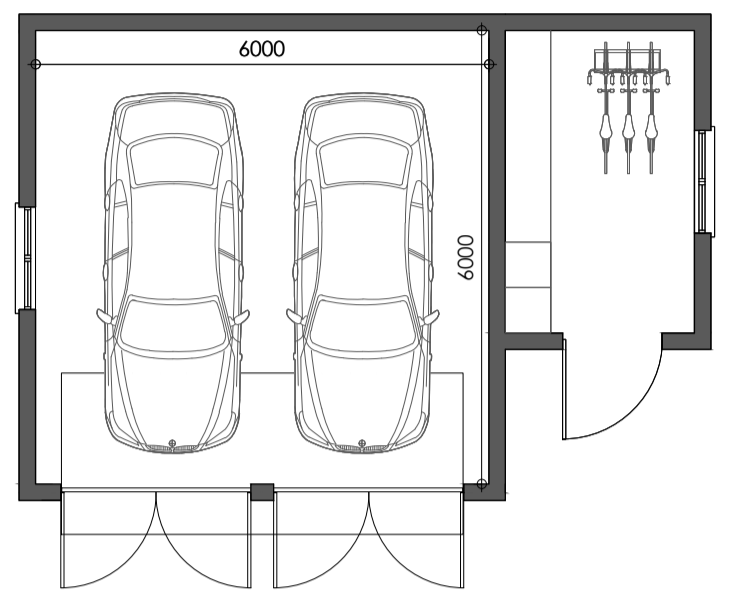


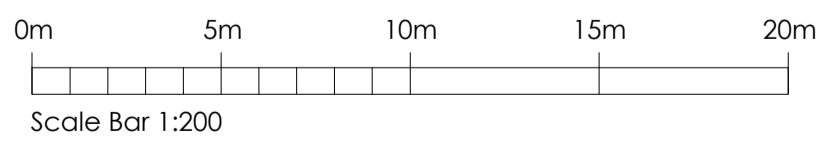

Proposed Site Plan
SCALE 1:200

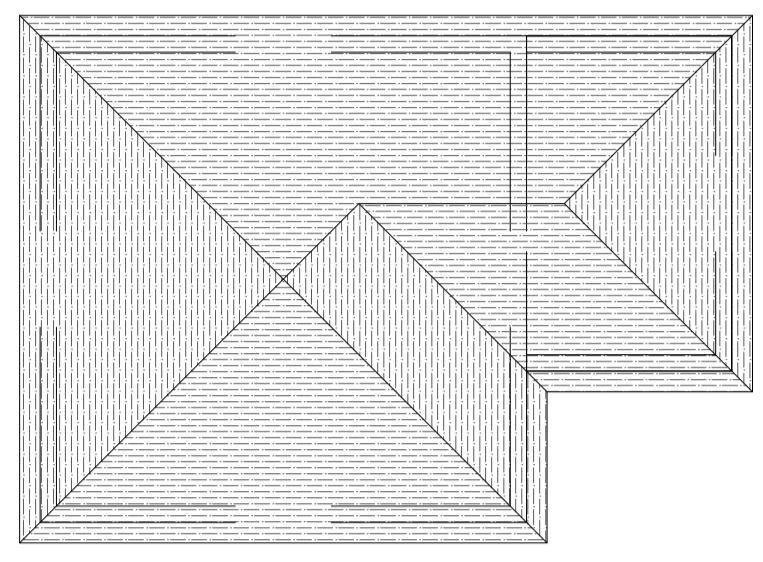


Proposed Garage Plan
SCALE 1:100

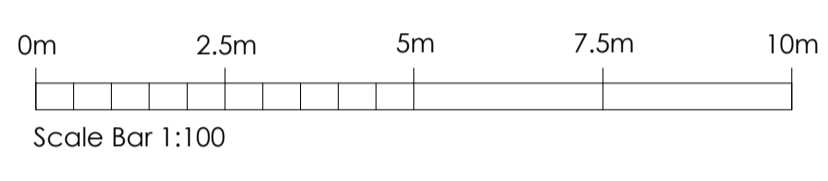


Proposed Roof Plan
SCALE 1:100




Proposed Front Elevation
SCALE 1:100

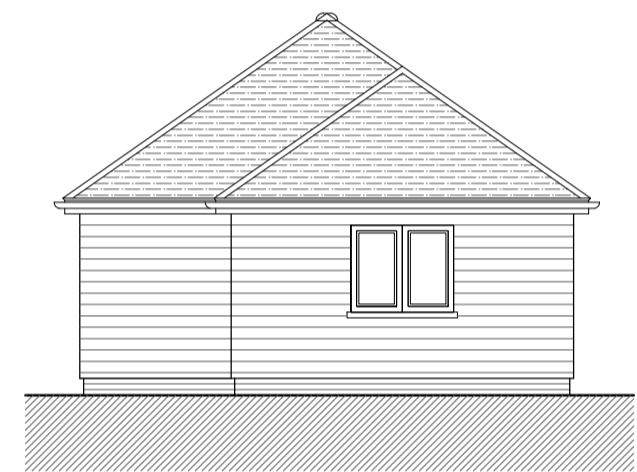


Proposed Side Elevation
SCALE 1:100

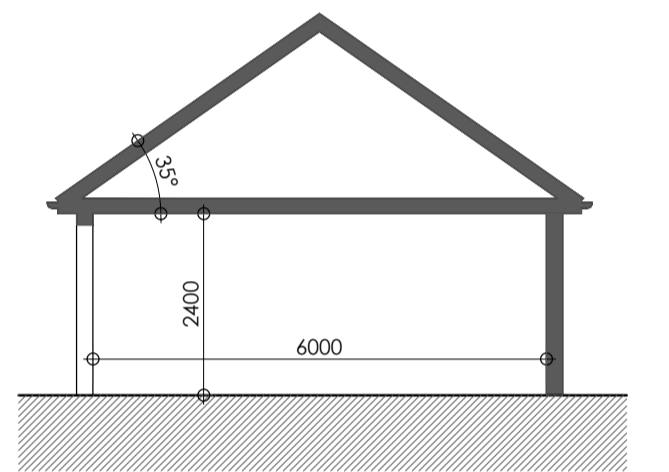

Proposed Section
SCALE 1:100

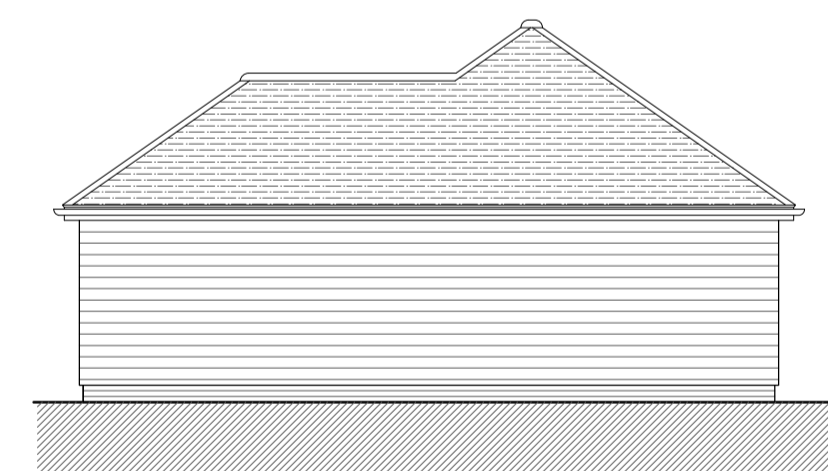

Proposed Rear Elevation
SCALE 1:100

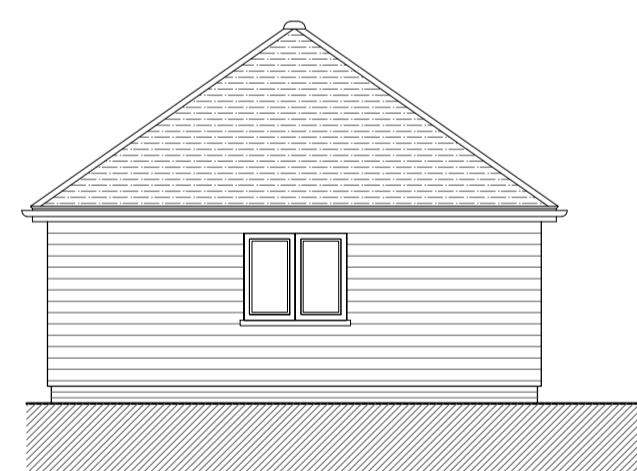

Proposed Side Elevation
SCALE 1:100

- C 16.11.21 Amendments following client meeting.
- B 09.08.21 Amendments following client email.
- A 27.07.21 Amendments following client meeting.

Rev	Date	Comments
-----	------	----------


PLANNING

Client
Mr O'Keefe

Project
Mayfield
Linden Chase
Sevenoaks
TN13 3JT

Title
Proposed Site Plan
Proposed Garage Plans, Elevations
& Section

Project No.	Date
7461	Feb 2021
Drawing No.	Revision
7461-PD-03	C
Scale	Drawn
As shown @ A1	CI
	Check
	RR

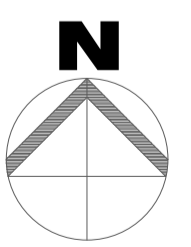

Nepolar House, London Road,
Wrotham Heath, Kent, TN15 7RS
phone: 01732 753333
fax: 01732 753334
info@offsetarchitects.co.uk
www.offsetarchitects.co.uk

