



General Notes
 This drawing is to be read in conjunction with all relevant design team specifications and drawings. All dimensions are to be checked on site prior to commencement of work any discrepancies reported to the Project Architect. All materials and components are to be handled, stored, protected, installed and finished strictly in accordance with the manufacturer's recommendations.
 Copyright RK Architectural Services Limited

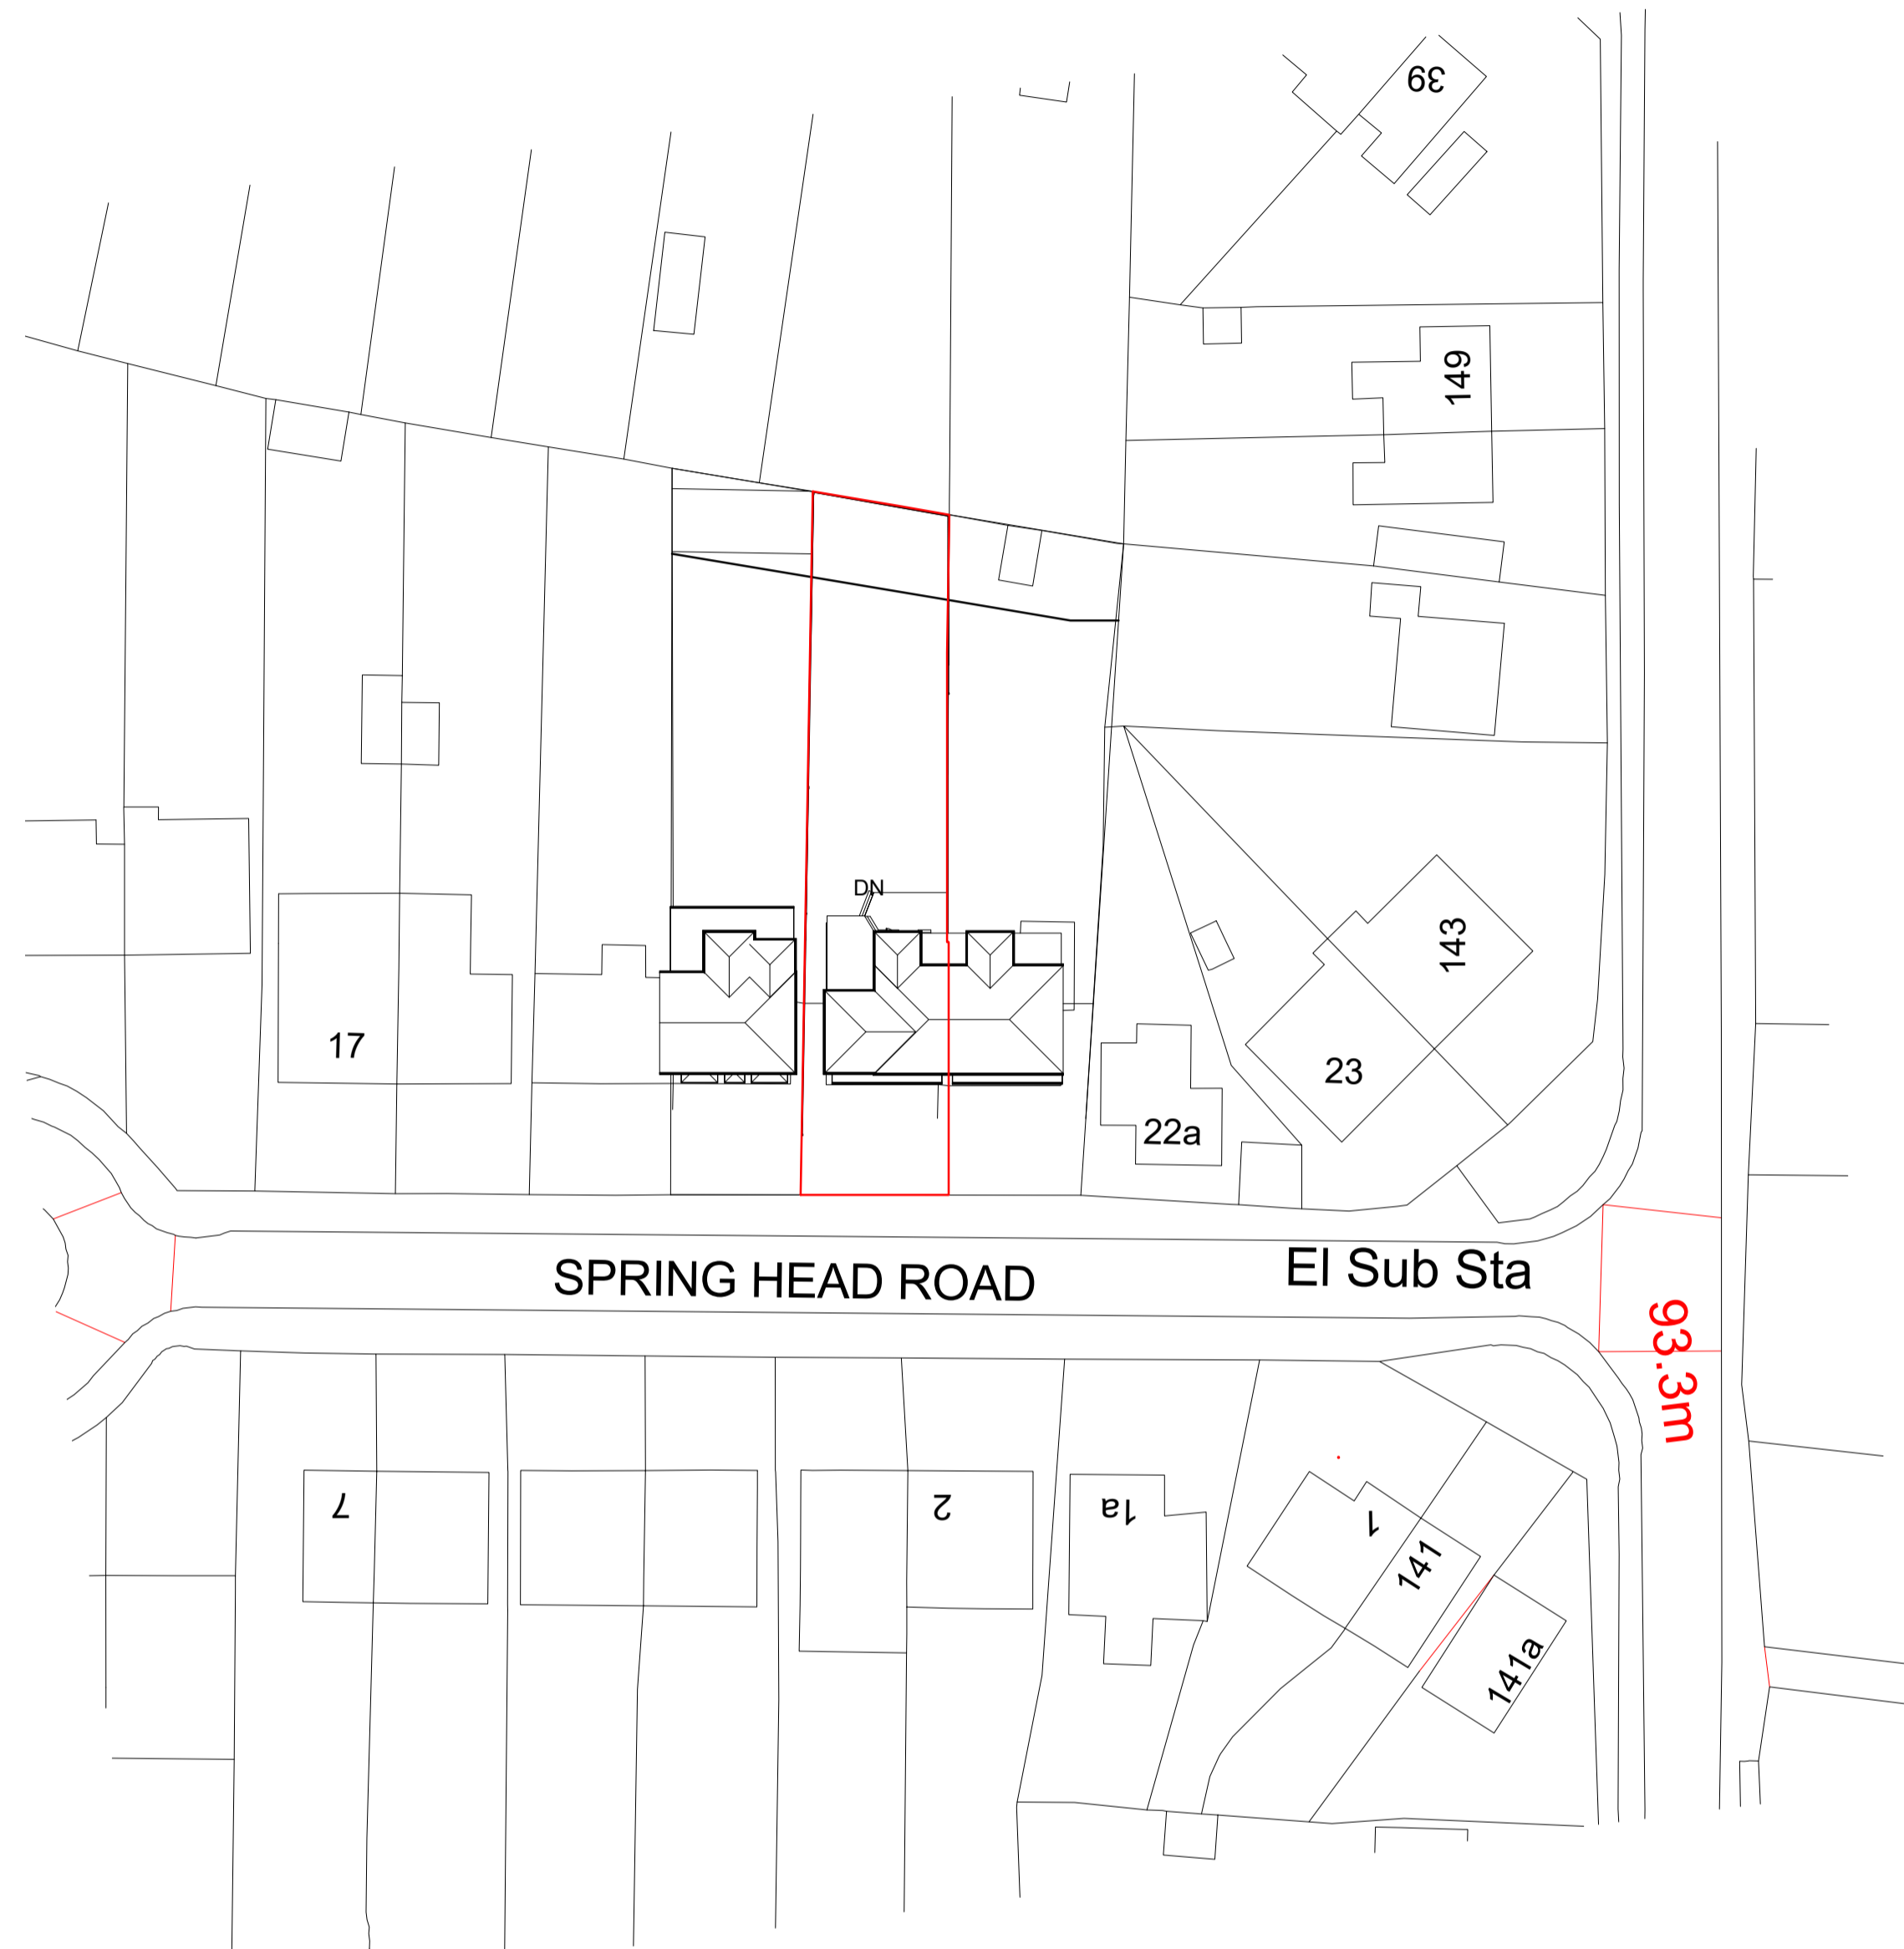

1 Site Location Plan
 1 : 500

 


Planning Application


REV	DATE	DESCRIPTION	INITIALS
001		Hugo Fogden	
Project title			
21 Spring Head Road			
Project address			
21 Spring Head Road Kensington TN15 6QL			
Drawing title			
Site Location Plans			
Date	Oct 2021	Drawing scale	1:500 @ A1, 1:1000 @ A3
Project number	RKAS-273	Drawing code	A010
Client	RCK	Authorised by	Planning Application
Richard Kostyrka 07889861587		www.rkas.co.uk info@rkas.co.uk	



General Notes
 This drawing is to be read in conjunction with all relevant design team specifications and drawings. All dimensions are to be checked on site prior to commencement of work any discrepancies reported to the Project Architect. All materials and components are to be handled, stored, protected, installed and finished strictly in accordance with the manufacturer's recommendations.
 Copyright RK Architectural Services Limited

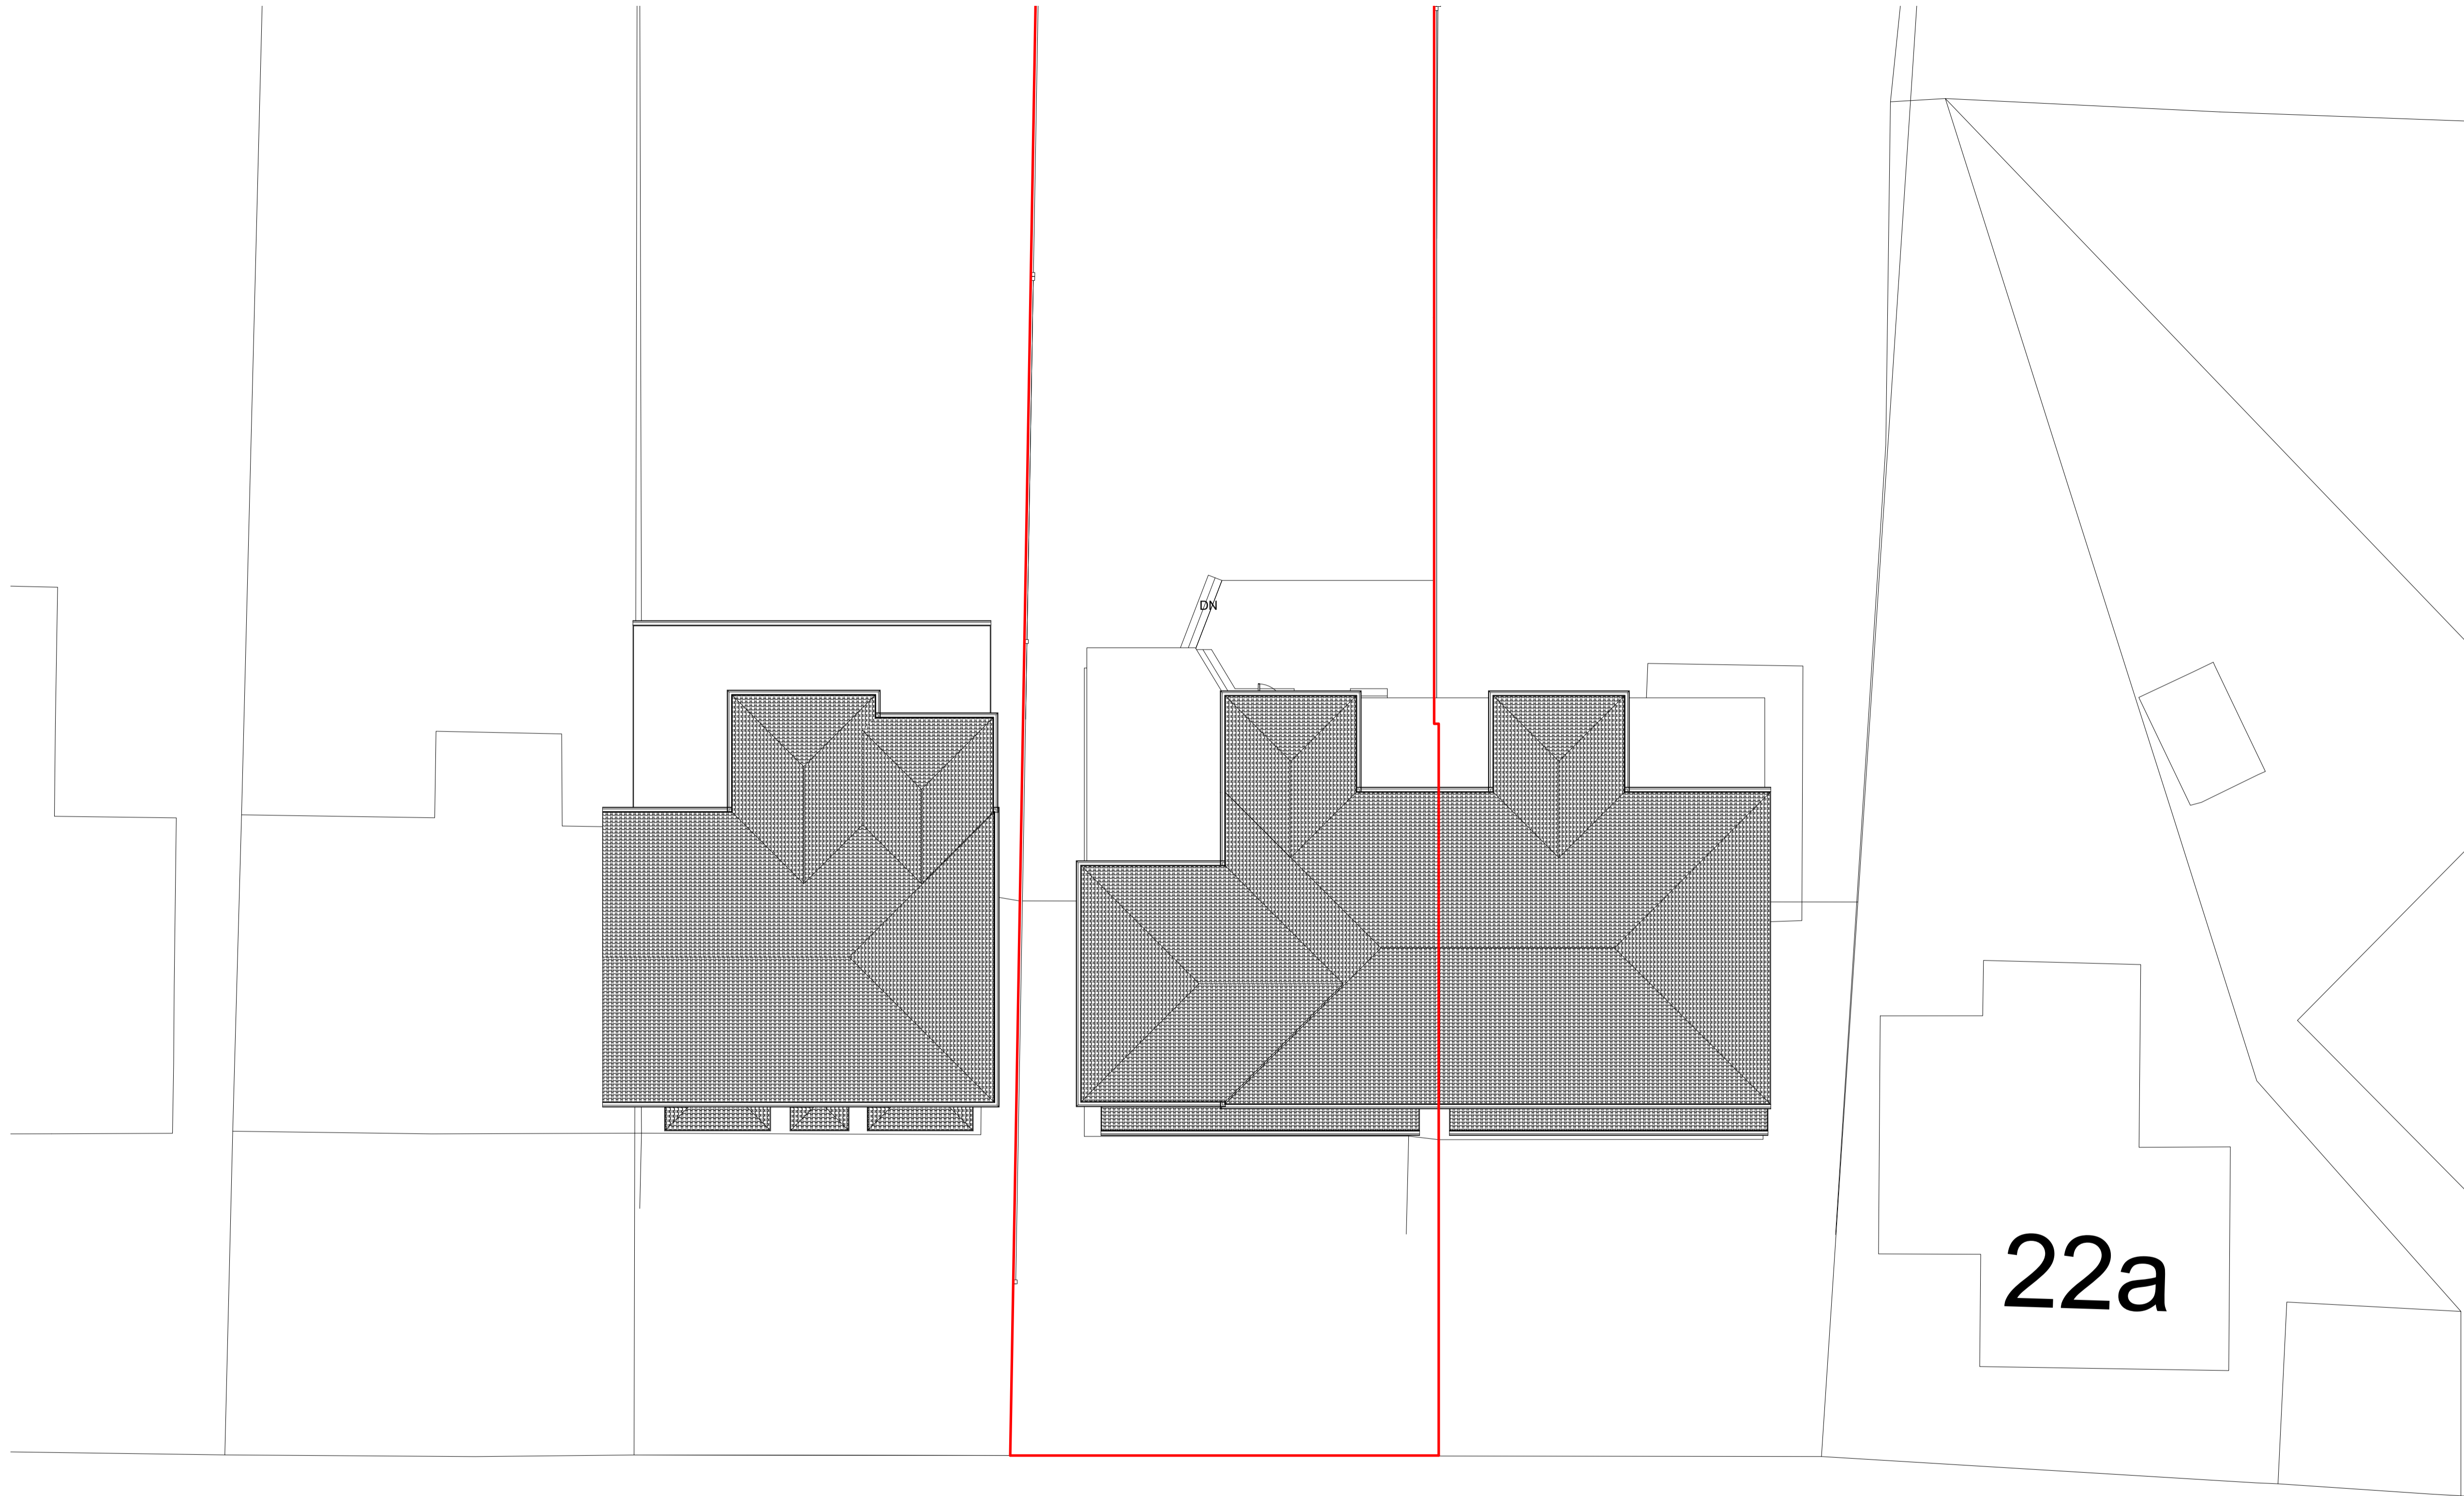

Planning Application

 

22a

REV	DATE	DESCRIPTION	INITIALS
01			

Client
 Hugo Fogden

Project title
 21 Spring Head Road

Project address
 21 Spring Head Road
 Kemsing
 TN15 6QL

Drawing title
 Existing Site Plan

Date
 Oct 2021

Drawing scale
 1:100 @ A1, 1:200 @ A3

Project number
 RKAS-273

Drawing sheet
 A 011

Client
 RCK

Authorised by
 Richard Kostyrka

Drawing title
 Planning Application

Richard Kostyrka
 07889861587

www.rkas.co.uk
 info@rkas.co.uk


SPRING HEAD ROAD

E


1 Existing Site Plan
 1:100



General Notes
 This drawing is to be read in conjunction with all relevant design team specifications and drawings. All dimensions are to be checked on site prior to commencement of work any discrepancies reported to the Project Architect. All materials and components are to be handled, stored, protected, installed and finished strictly in accordance with the manufacturer's recommendations.
 Copyright RK Architectural Visualization Limited

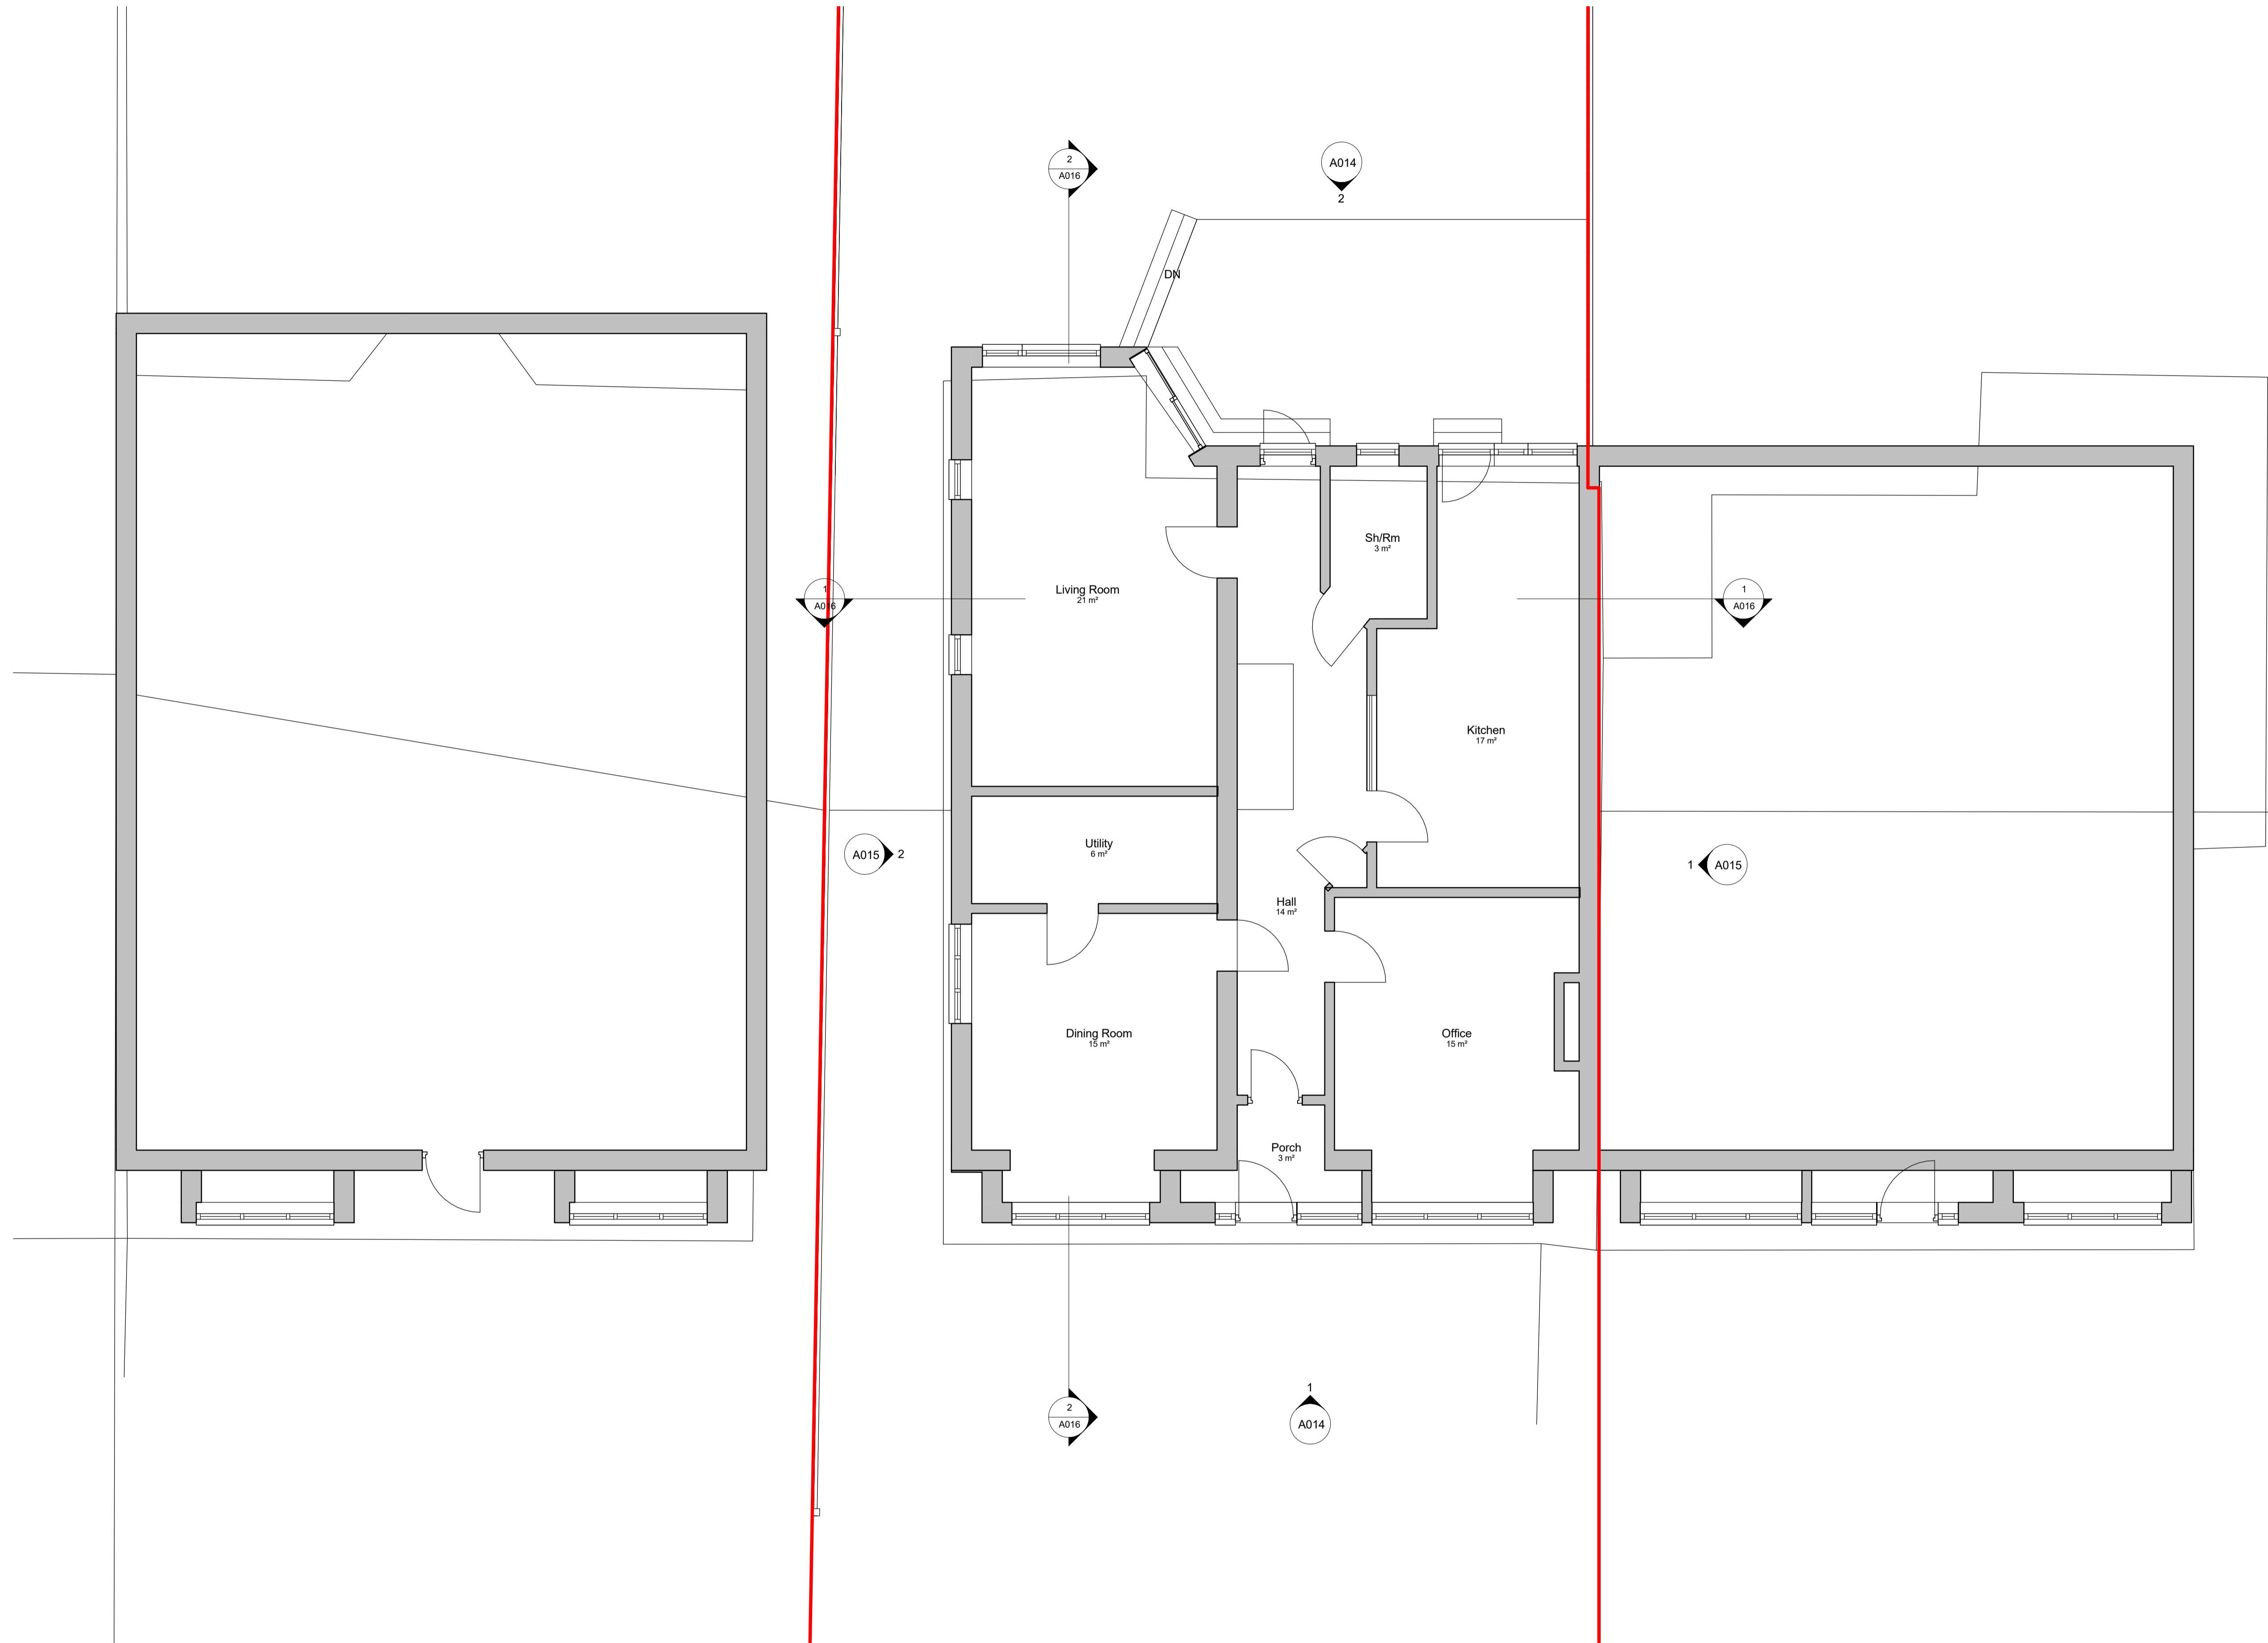

Planning Application

 

REV	DATE	DESCRIPTION	INITIALS
-----	------	-------------	----------

Client
 Hugo Fogden

Project title
 21 Spring Head Road

Project address
 21 Spring Head Road
 Kemsing
 TN15 6QL

Contents
 Existing Floor Plans

Existing Ground Floor

Date
 Oct 2021

Scale
 1:50 @ A1, 1:100 @ A3

Project number
 RKAS-273

Drawing number
 A 012

Client
 RCK

Authorised by
 Richard Kosyrka

Drawing title
 Planning Application


Richard Kosyrka
 07889861587

www.rkas.co.uk
 info@rkas.co.uk


1 Existing GF Plan
 1 : 50



General Notes
 This drawing is to be read in conjunction with all relevant design team specifications and drawings. All dimensions are to be checked on site prior to commencement of work any discrepancies reported to the Project Architect. All materials and components are to be handled, stored, protected, installed and finished strictly in accordance with the manufacturer's recommendations.
 Copyright RK Architectural Visualization Limited

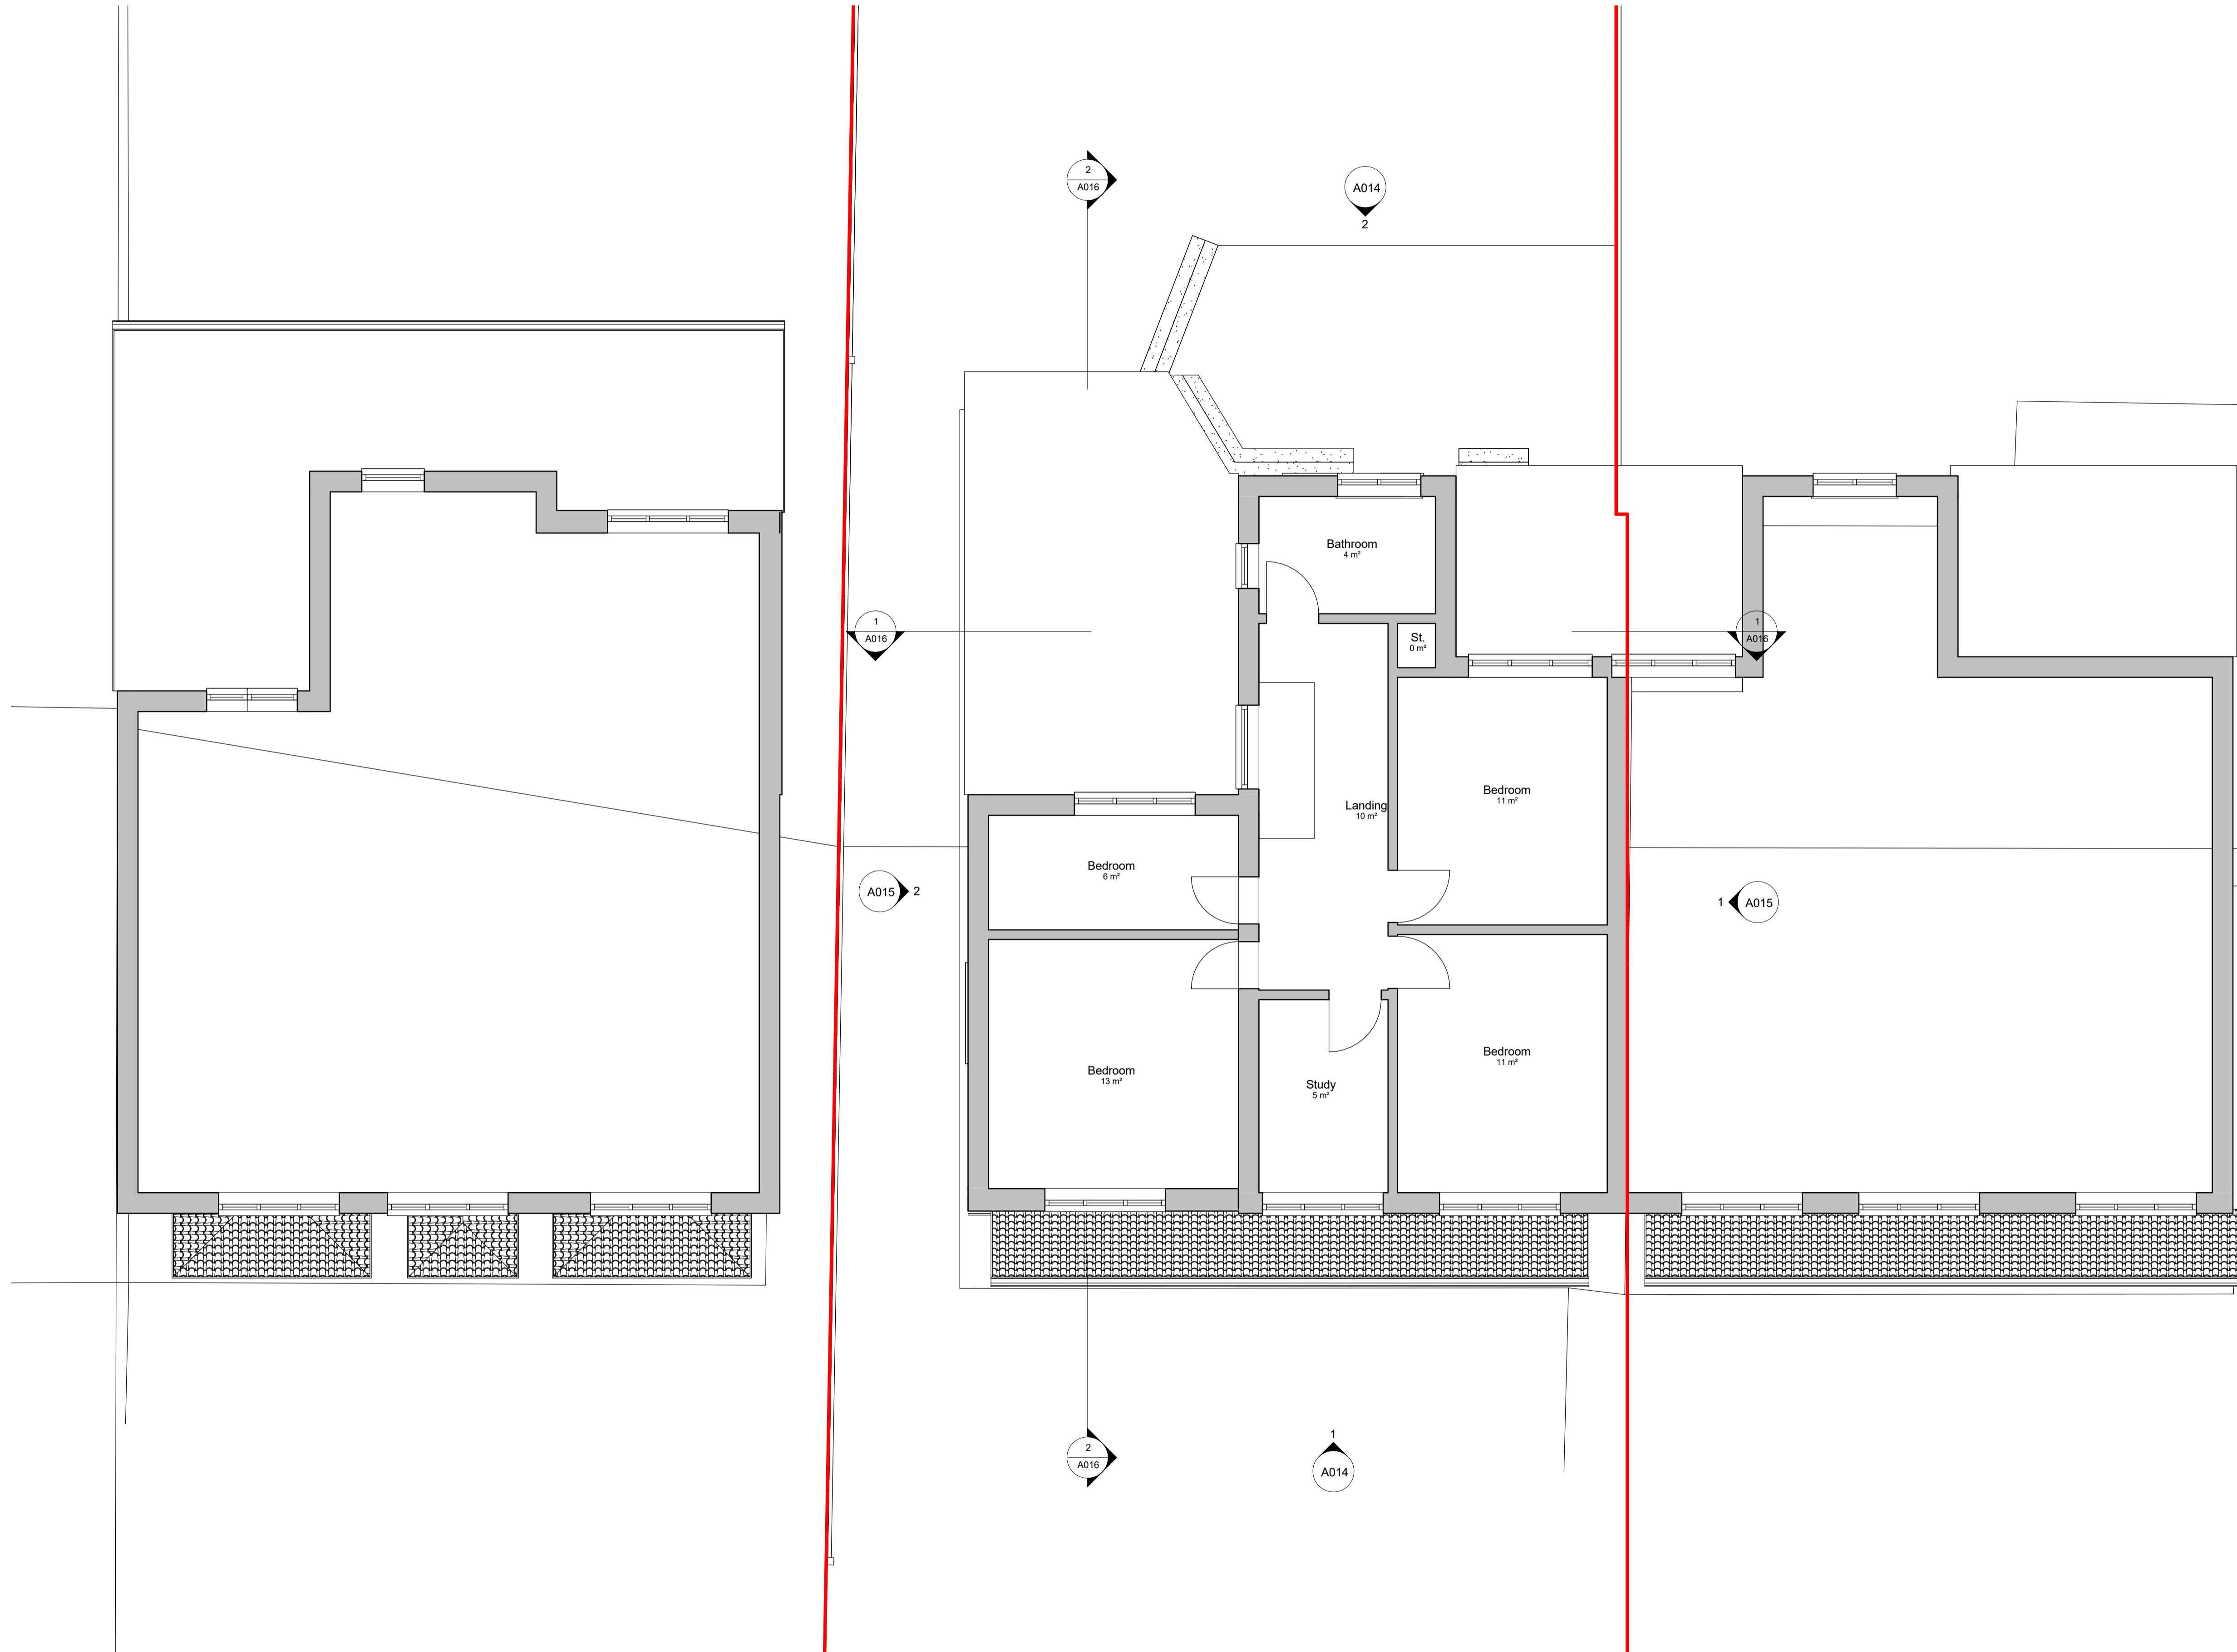

Planning Application

 

REV	DATE	DESCRIPTION	INITIALS
-----	------	-------------	----------

Client	Hugo Fogden
--------	-------------

Project title	21 Spring Head Road
---------------	---------------------

Project address	21 Spring Head Road Kensington TN15 6QL
-----------------	---

Contents	Existing Floor Plans
	Existing FF Plan

Date	Oct 2021	Drawings scale	1:50 @ A1, 1:100 @ A3
------	----------	----------------	-----------------------

Project number	RKAS-273	Drawing number	A 013	Revision	
----------------	----------	----------------	-------	----------	--


Client	RCK	Authorised by	Richard Kostyrka	Drawing title	Planning Application
--------	-----	---------------	------------------	---------------	----------------------

Richard Kostyrka
07889861587
www.rkas.co.uk
info@rkas.co.uk


1 Existing FF Plan
1:50




General Notes
 This drawing is to be read in conjunction with all relevant design team specifications and drawings. All dimensions are to be checked on site prior to commencement of work any discrepancies reported to the Project Architect. All materials and components are to be handled, stored, protected, installed and finished strictly in accordance with the manufacturer's recommendations.
 Copyright RK Architectural Services Limited

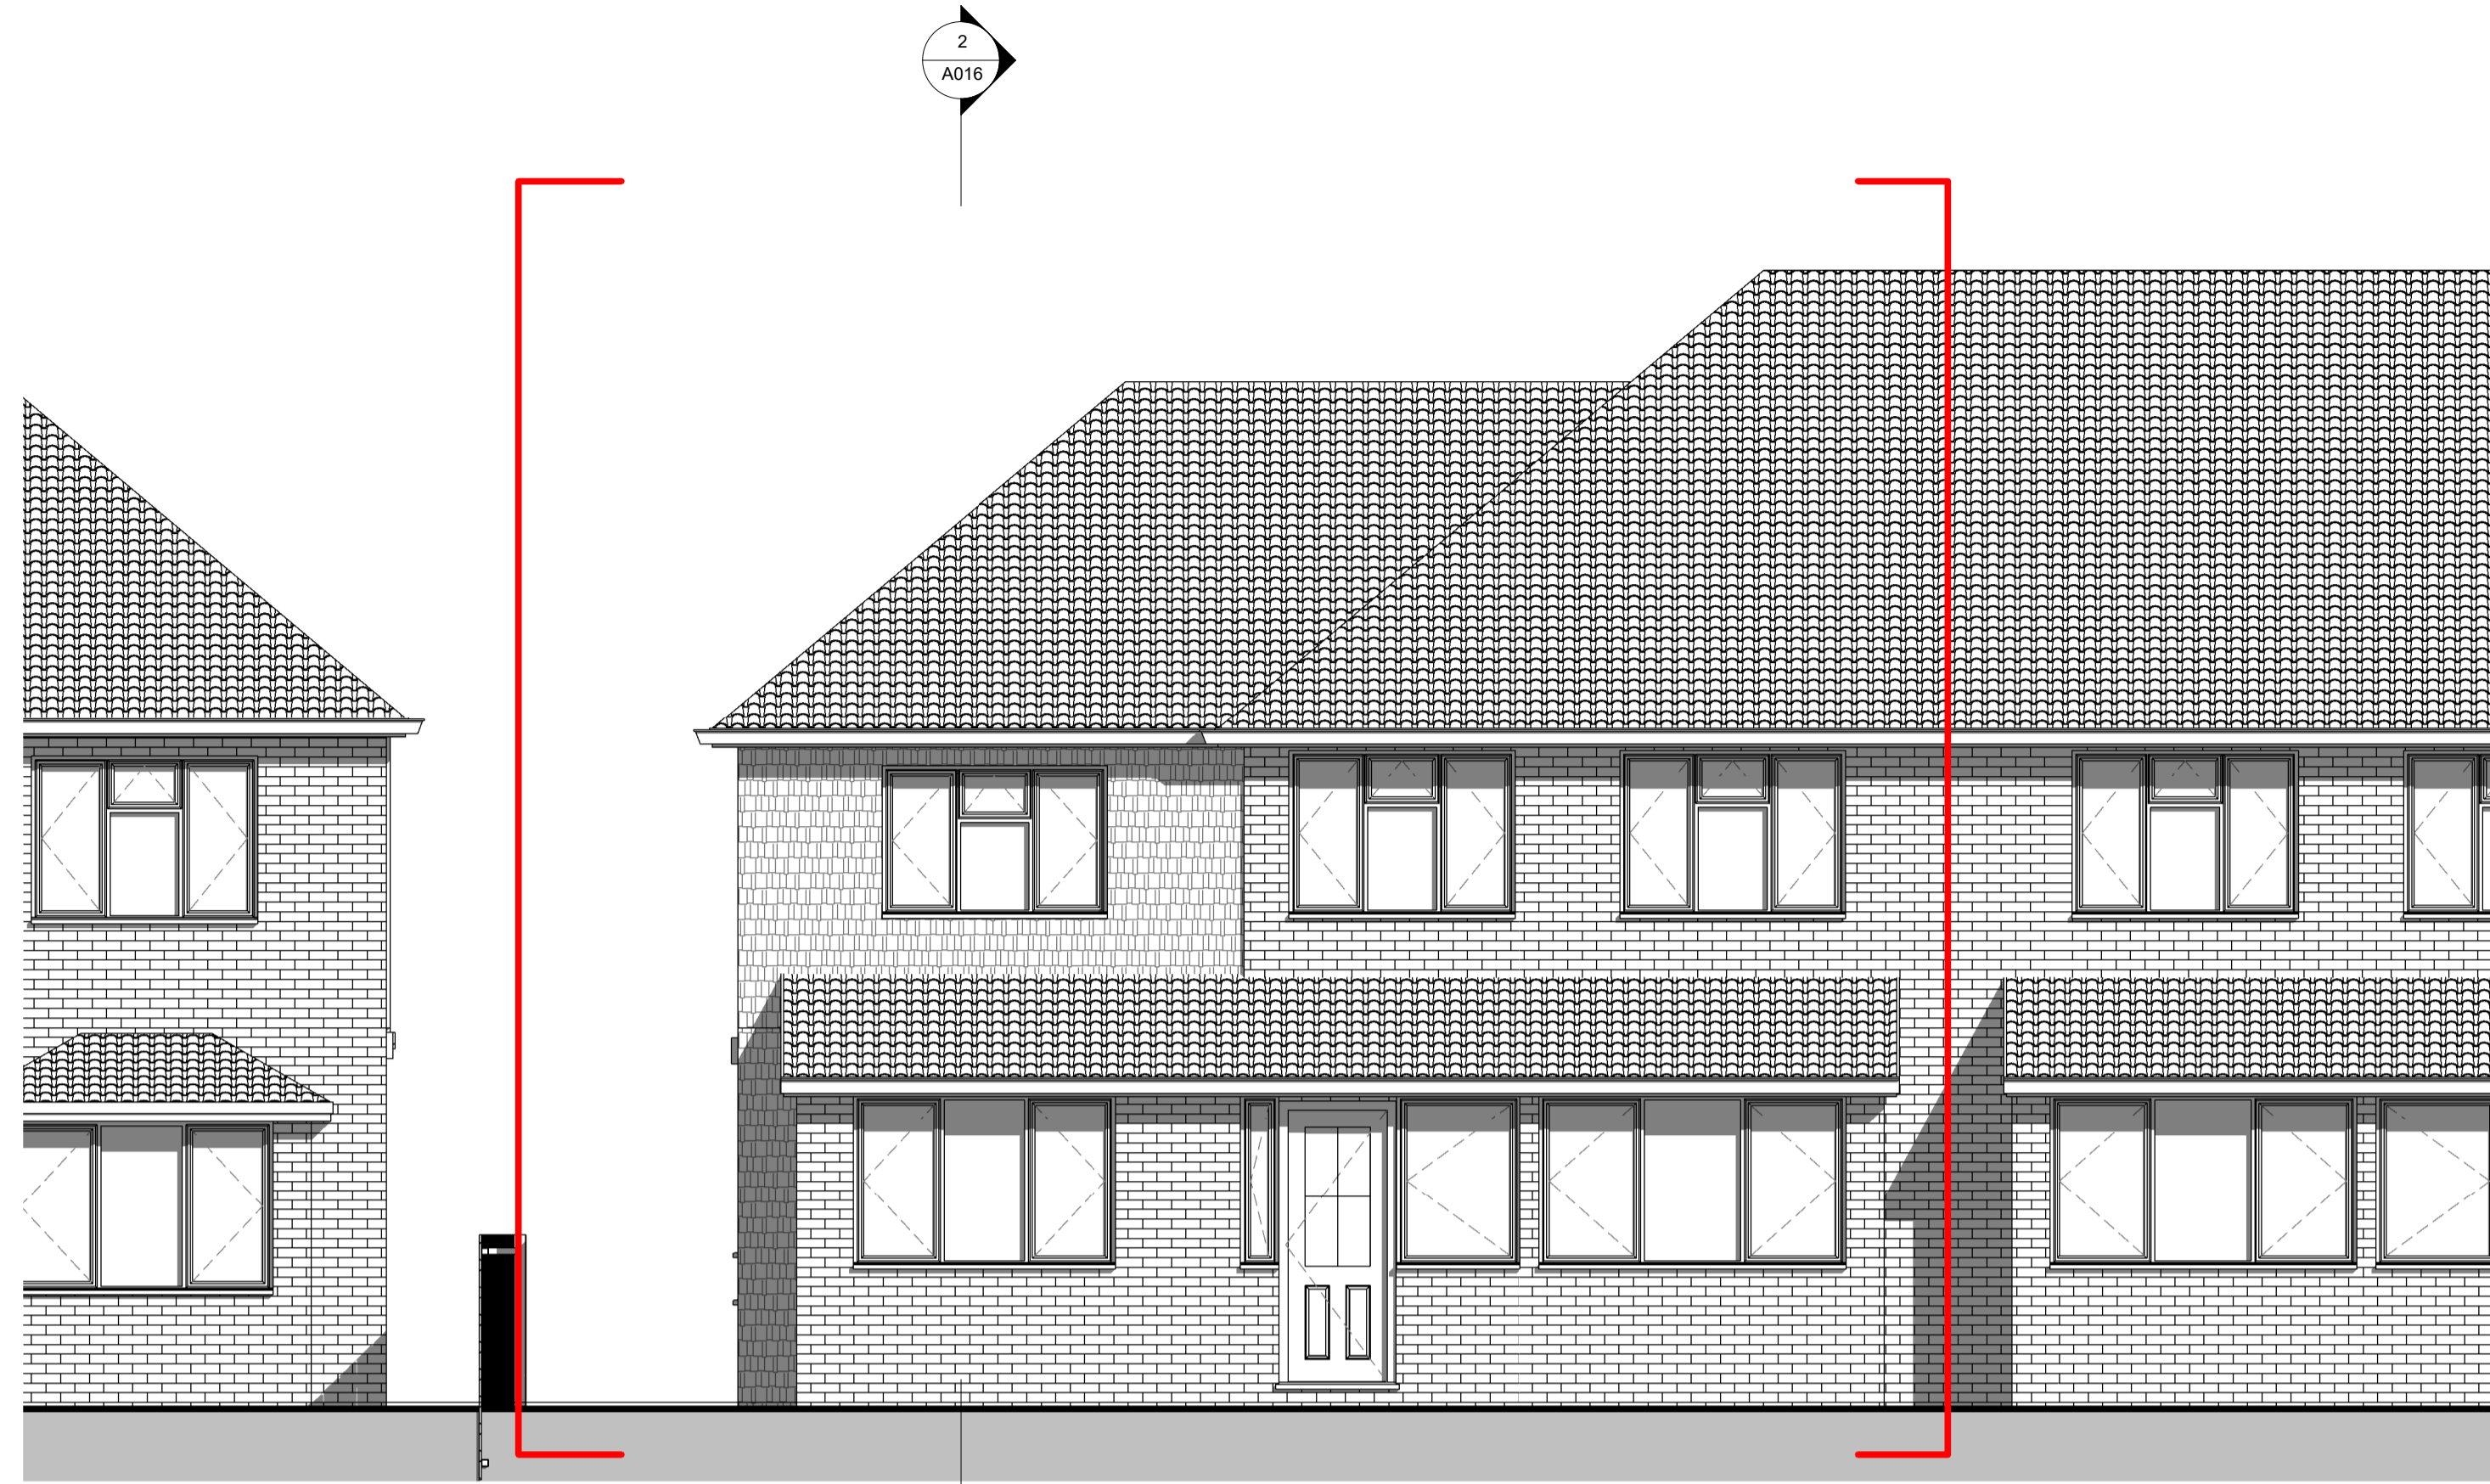

1 Existing East Elevation
 1 : 50

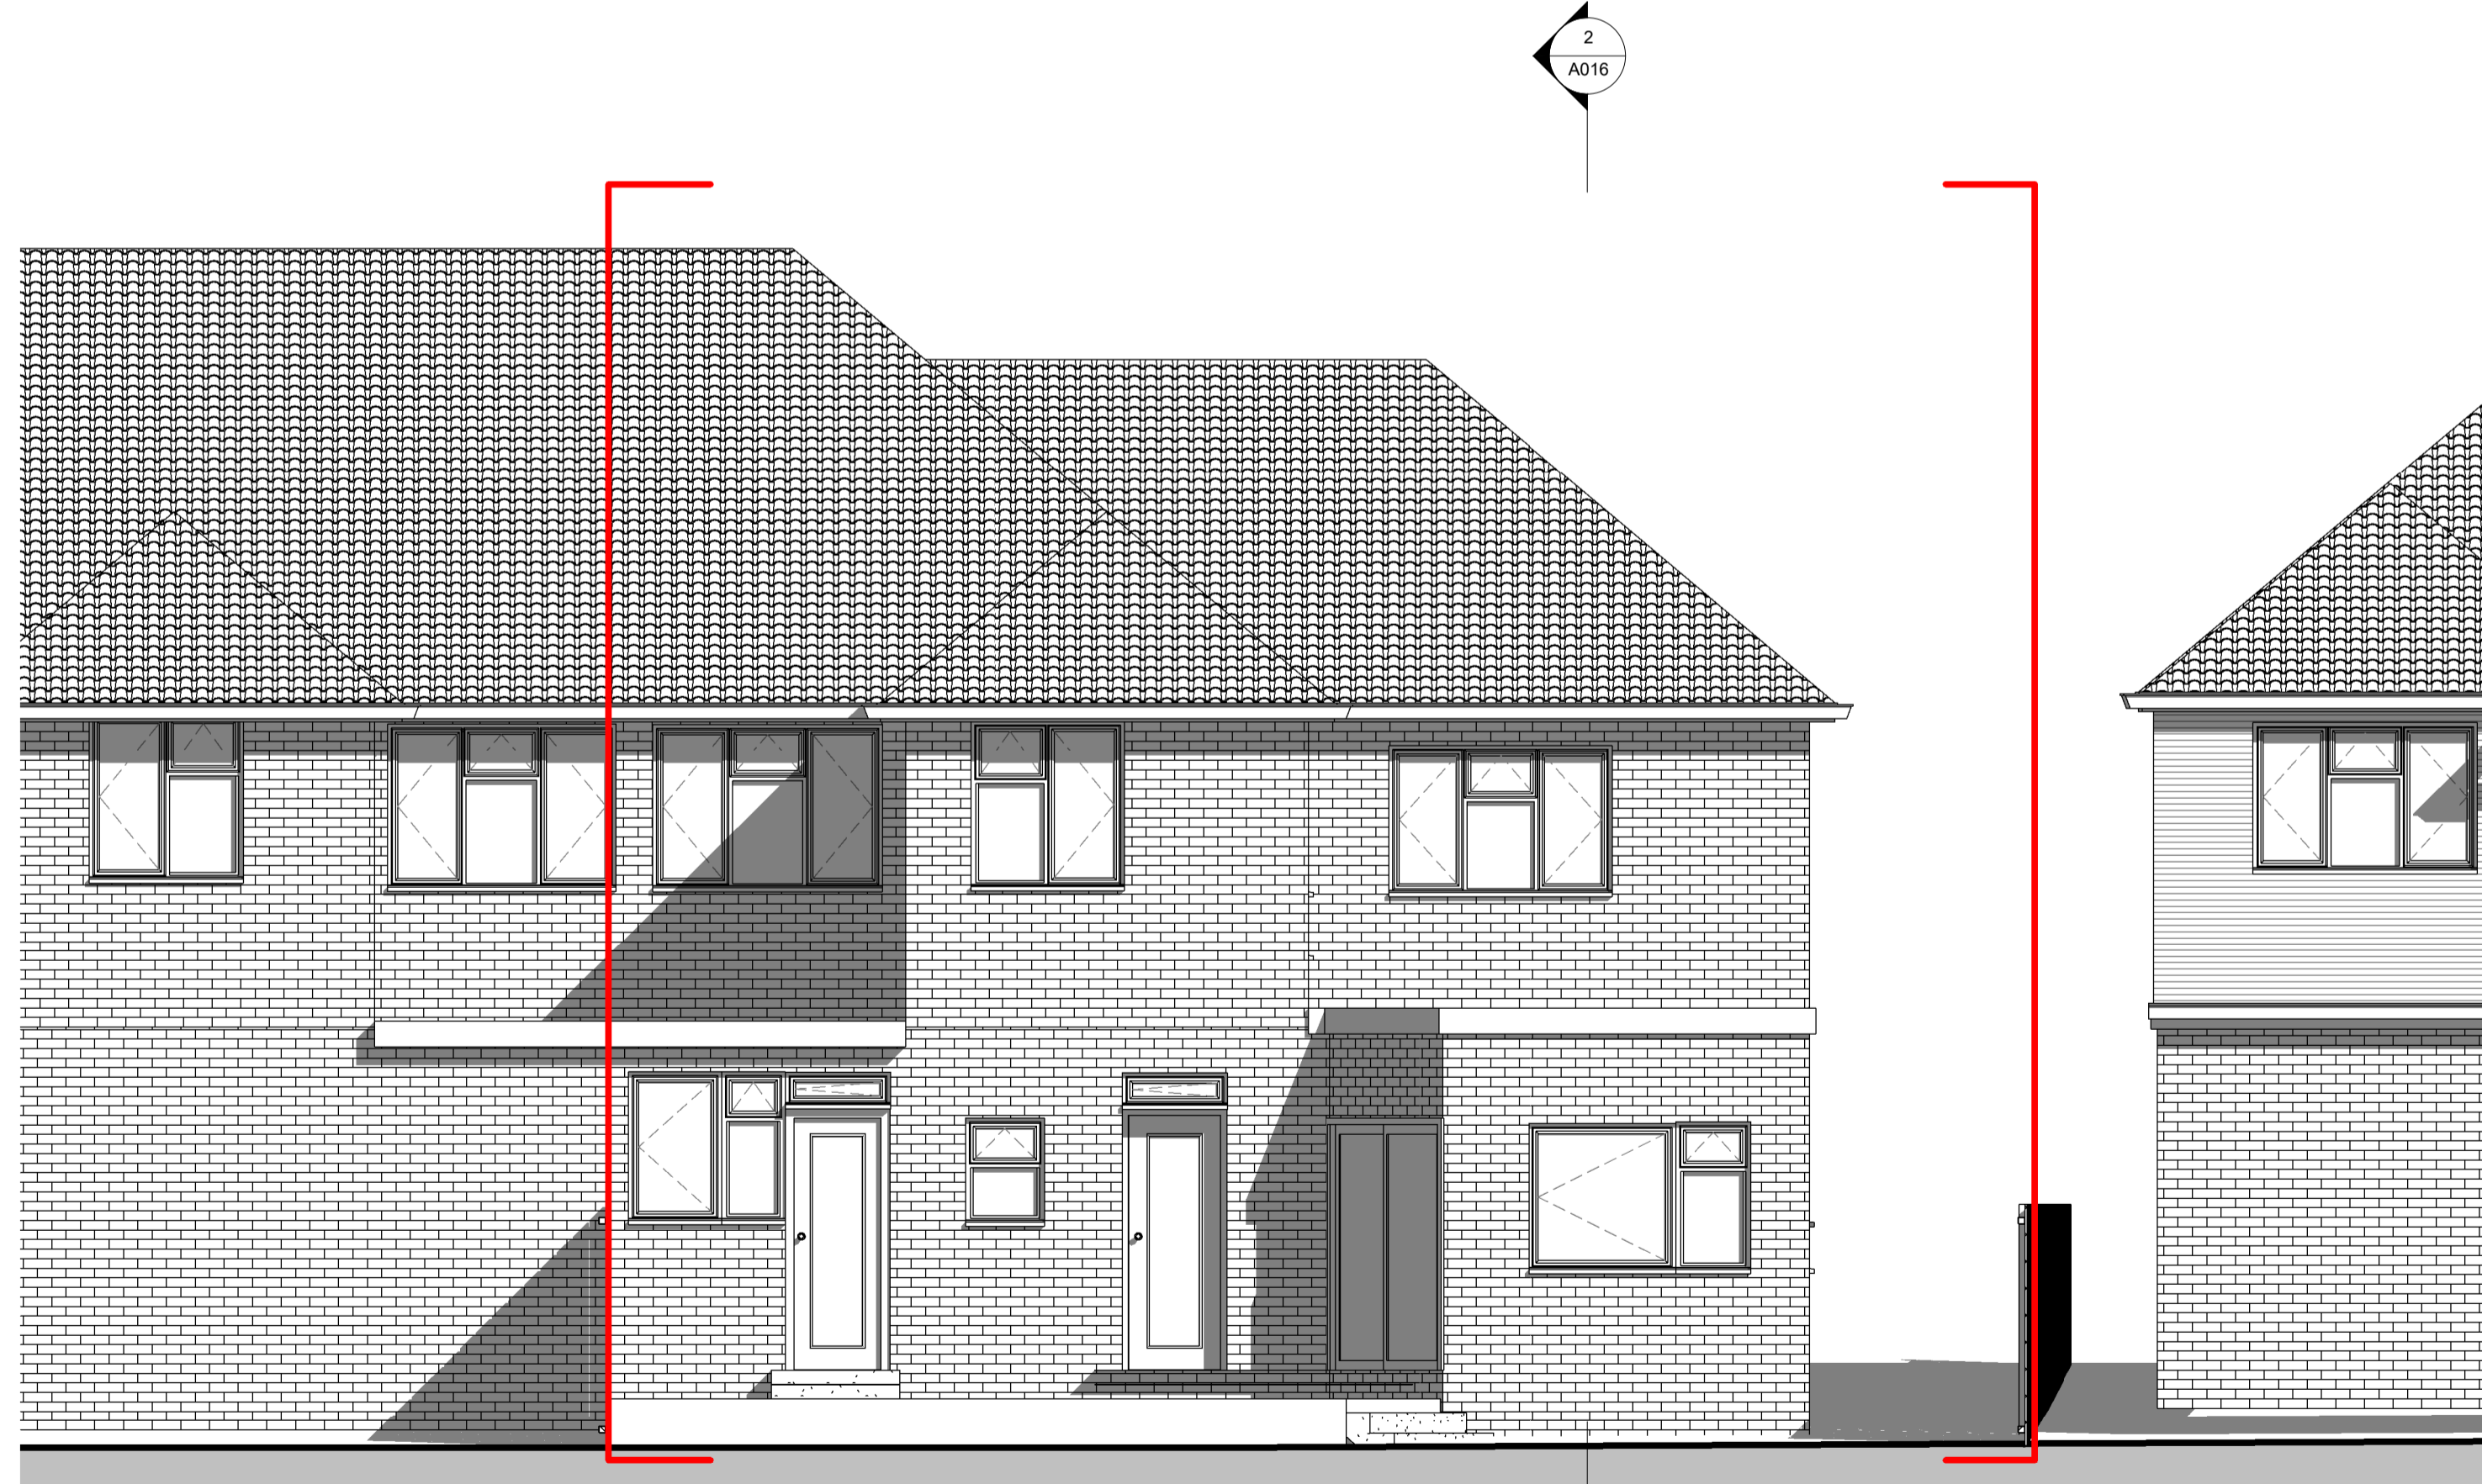

2 Existing West Elevation
 1 : 50

 

Planning Application

REV	DATE	DESCRIPTION	INITIALS

Drawn by
 Hugo Fogden

Project No.
 21 Spring Head Road

Project address
 21 Spring Head Road
 Kemsing
 TN15 6QL

Contents
 Existing North & South Elevations

Date
 Oct 2021

Drawn by
 1:50 @ A1, 1:100 @ A3

Project number
 RKAS-273

Drawing number
 A 014

Drawn by
 RCK

Authorised by
 Richard Kostyrka


Drawing title
 Planning Application

Richard Kostyrka
 07889861587


www.rkas.co.uk
 info@rkas.co.uk




General Notes
 This drawing is to be read in conjunction with all relevant design team specifications and drawings. All dimensions are to be checked on site prior to commencement of work any discrepancies reported to the Project Architect. All materials and components are to be handled, stored, protected, installed and finished strictly in accordance with the manufacturer's recommendations.
 Copyright RK Architectural Services Limited

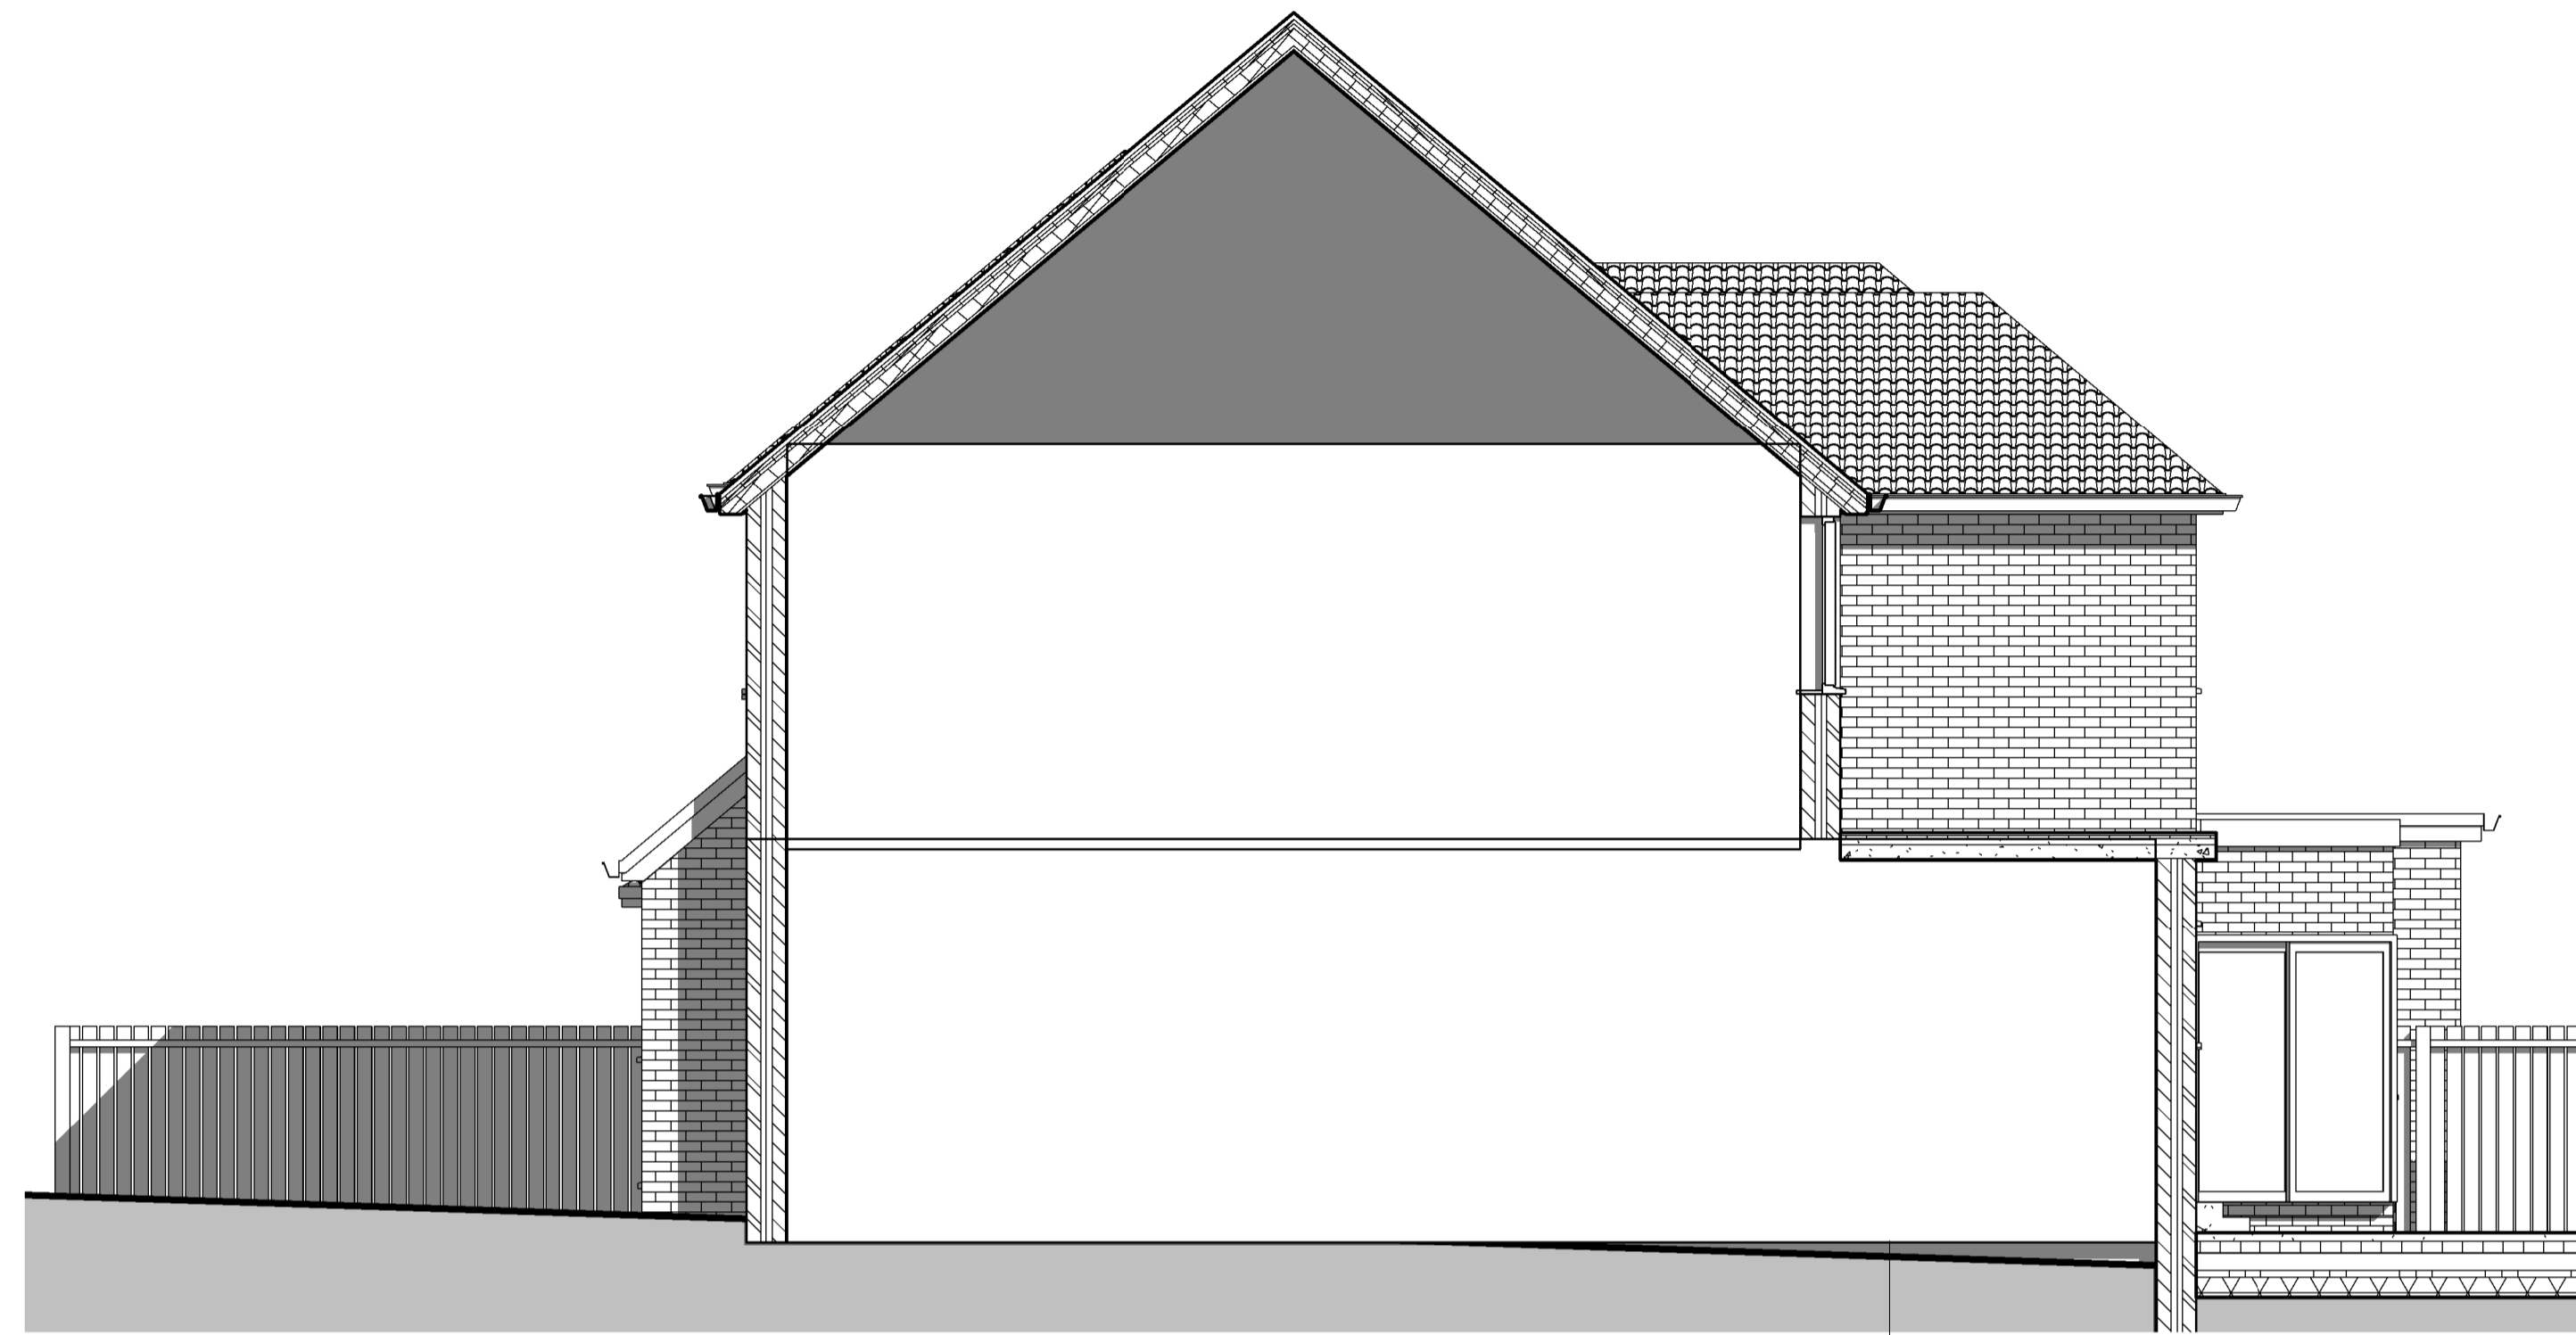

1 Existing North Elevation
 1 : 50

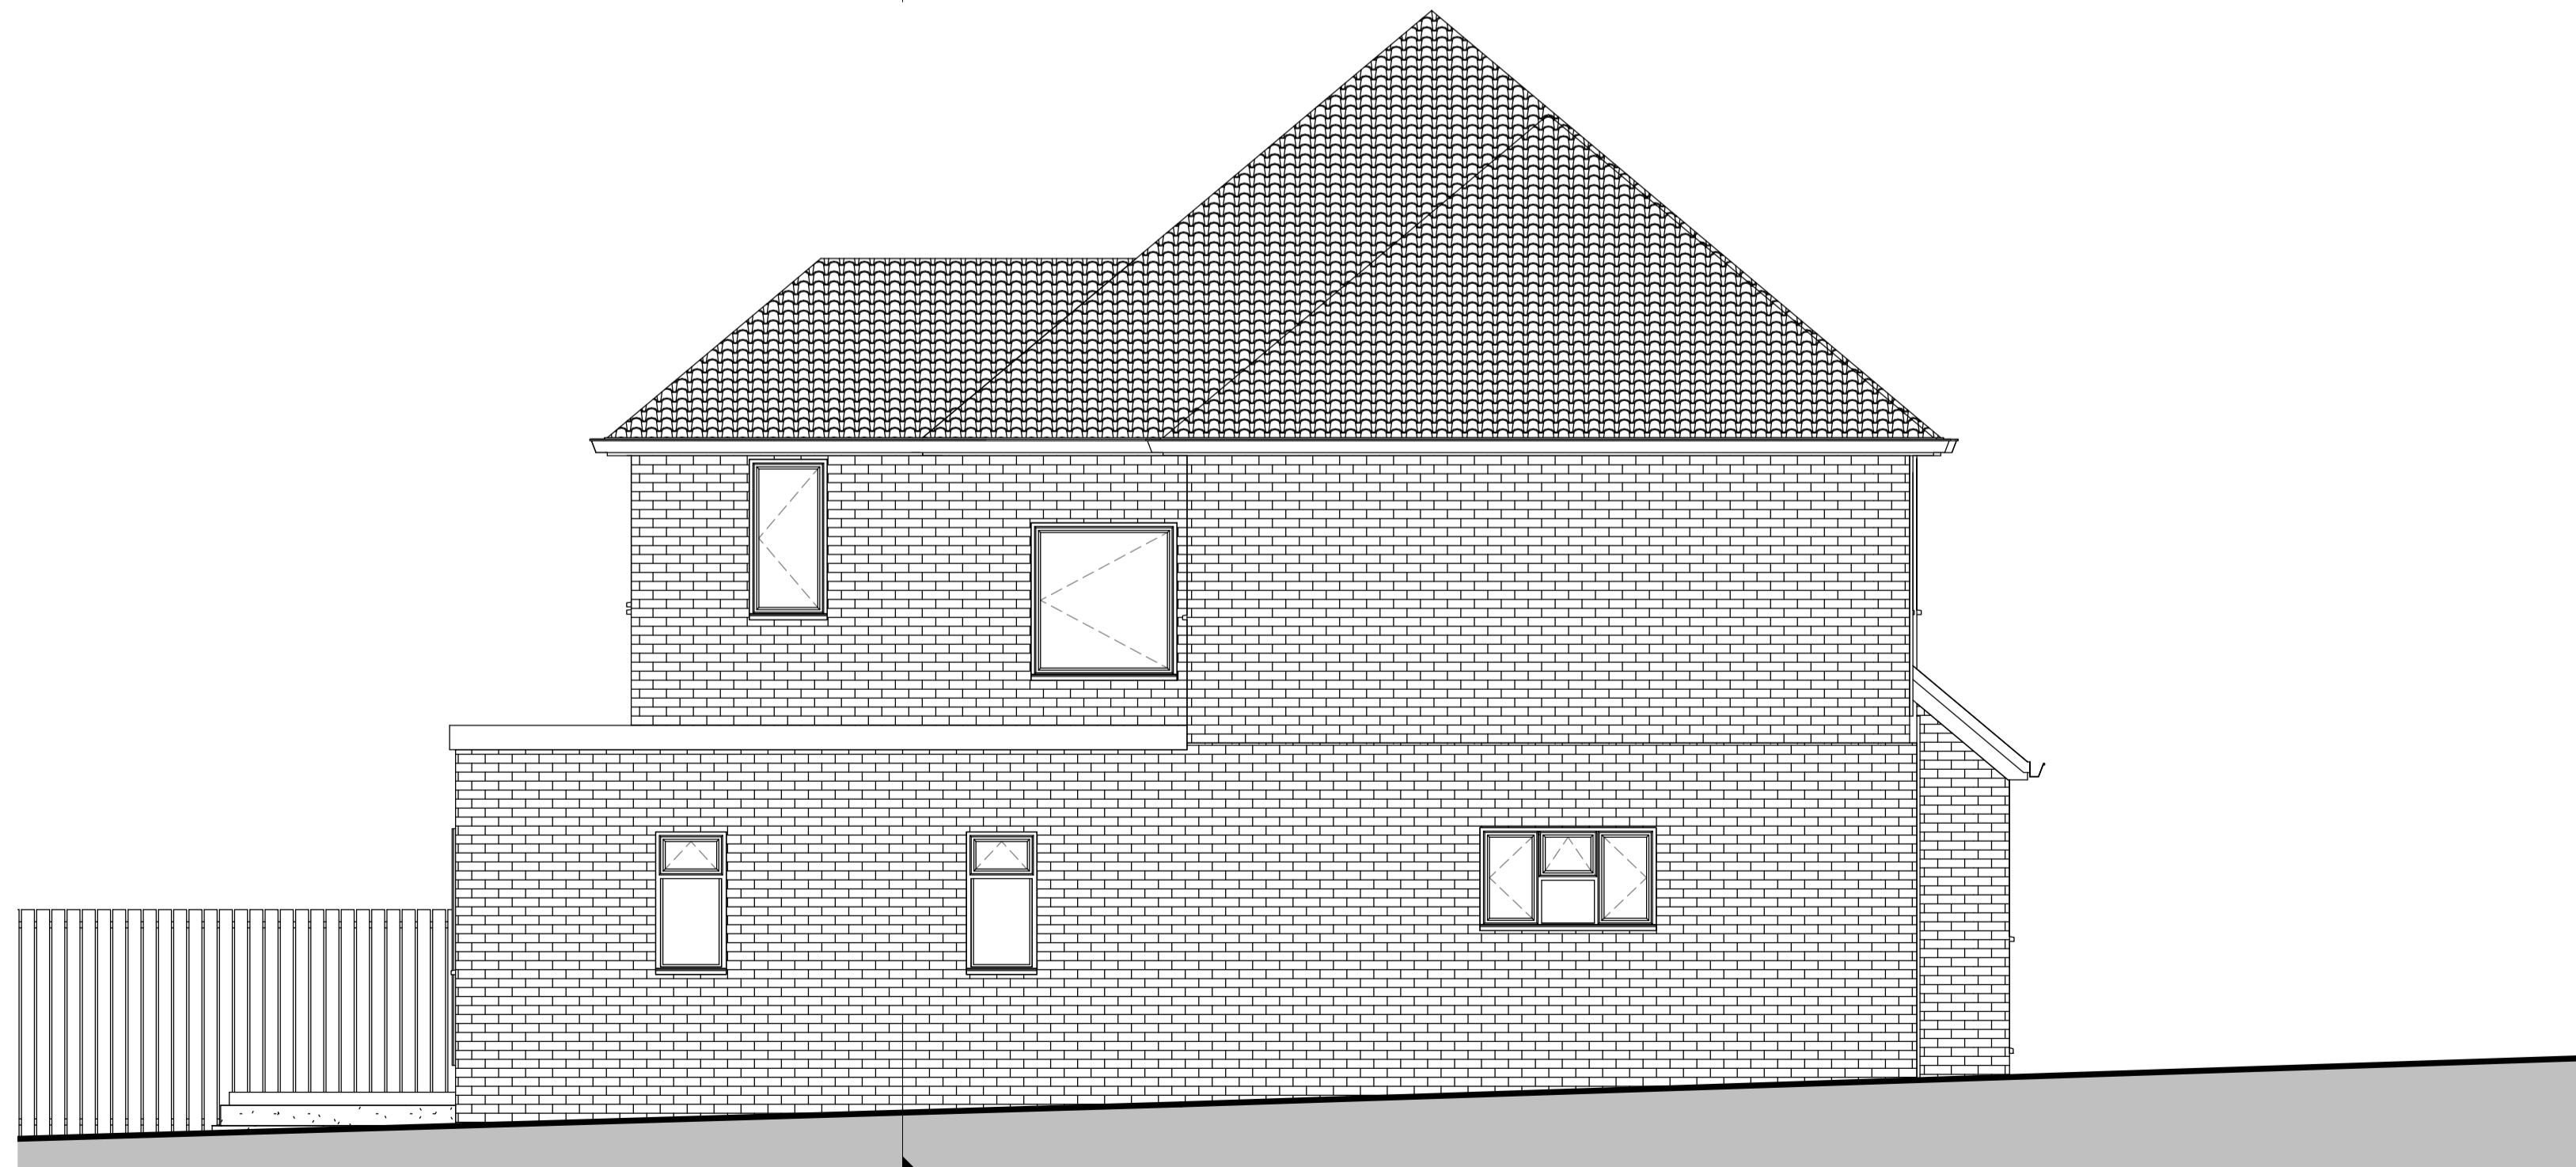

2 Existing South Elevation
 1 : 50

 

Planning Application

REV	DATE	DESCRIPTION	INITIALS

Client
 Hugo Fogden

Project No.
 21 Spring Head Road

Project address
 21 Spring Head Road
 Kemsing
 TN15 6QL

Contents
 Existing East & West Elevations

Date
 Oct 2021

Project number
 RKAS-273


Client
 RCK

Project name
 Planning Application

Richard Kostyrka
 07889861587




General Notes
 This drawing is to be read in conjunction with all relevant design team specifications and drawings. All dimensions are to be checked on site prior to commencement of work any discrepancies reported to the Project Architect. All materials and components are to be handled, stored, protected, installed and finished strictly in accordance with the manufacturer's recommendations.
 Copyright RK Architectural Services Limited

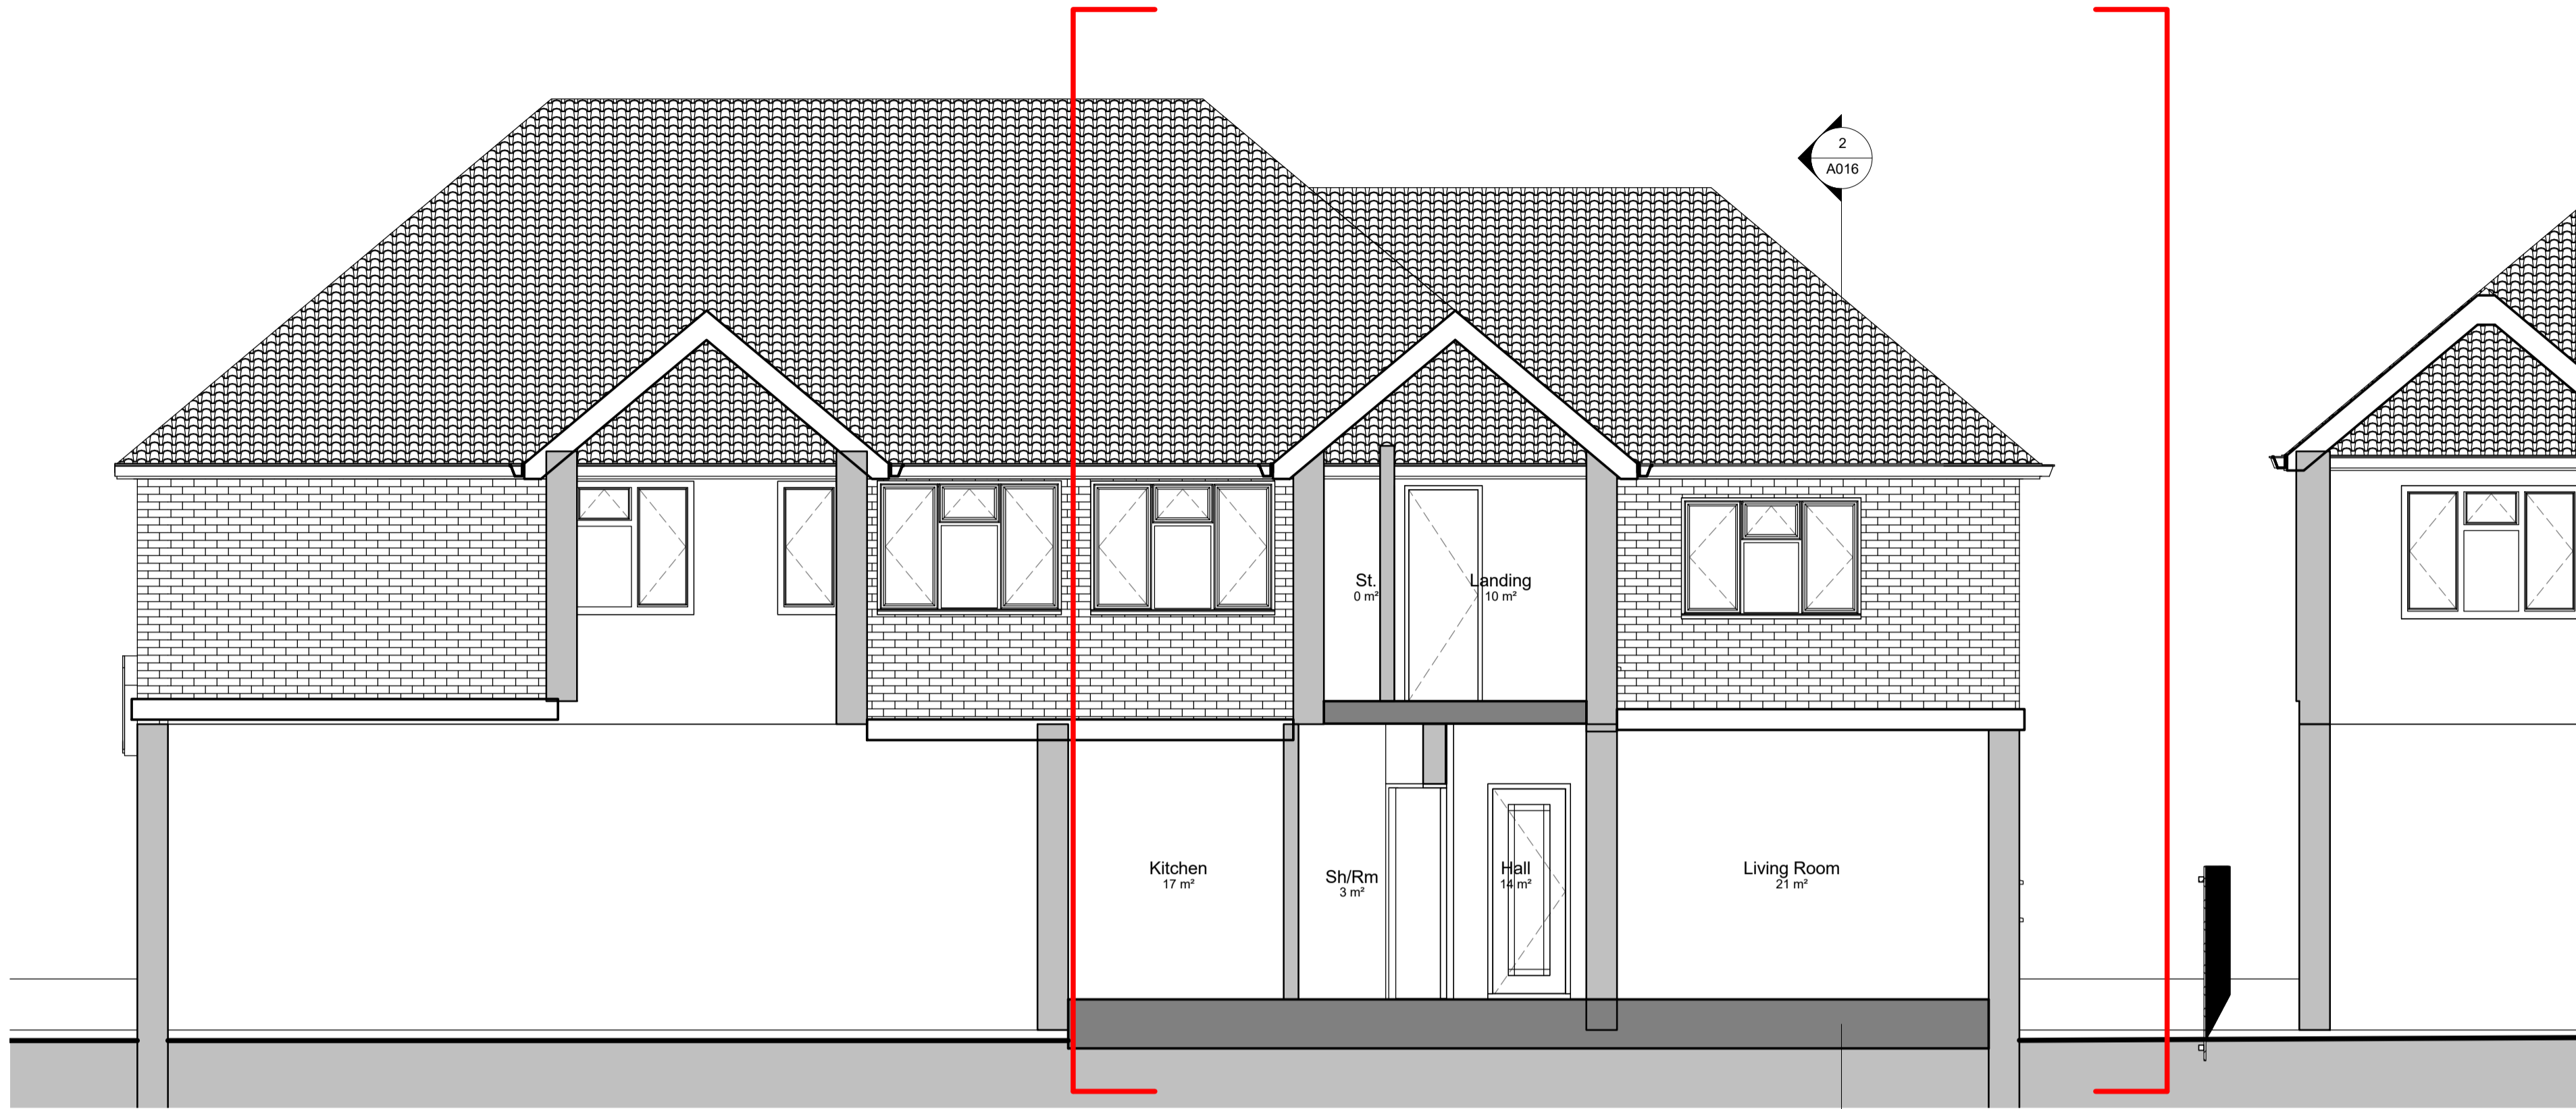

1 Existing Section A-A
 1 : 50



2 Existing Section B-B
 1 : 50

 

REV	DATE	DESCRIPTION	INITIALS
<p>Client: Hugo Fogden</p>			
<p>Project site: 21 Spring Head Road</p>			
<p>Project address: 21 Spring Head Road, Kemsing, TN15 6QL</p>			
<p>Drawing title: Existing Sections</p>			
Date: Oct 2021	Drawn by: 1:50 @ A1, 1:100 @ A3		
Project number: RKAS-273	Drawing number: A 016		
Drawn by: RCK	Authorised by: Richard Kostyrka	Drawing title: Planning Application	
<p>Richard Kostyrka 07889861587</p>		<p>www.rkas.co.uk info@rkas.co.uk</p>	


Planning Application




General Notes
 This drawing is to be read in conjunction with all relevant design team specifications and drawings. All dimensions are to be checked on site prior to commencement of work any discrepancies reported to the Project Architect. All materials and components are to be handled, stored, protected, installed and finished strictly in accordance with the manufacturer's recommendations.
 Copyright RK Architectural Services Limited



1 Existing View 1

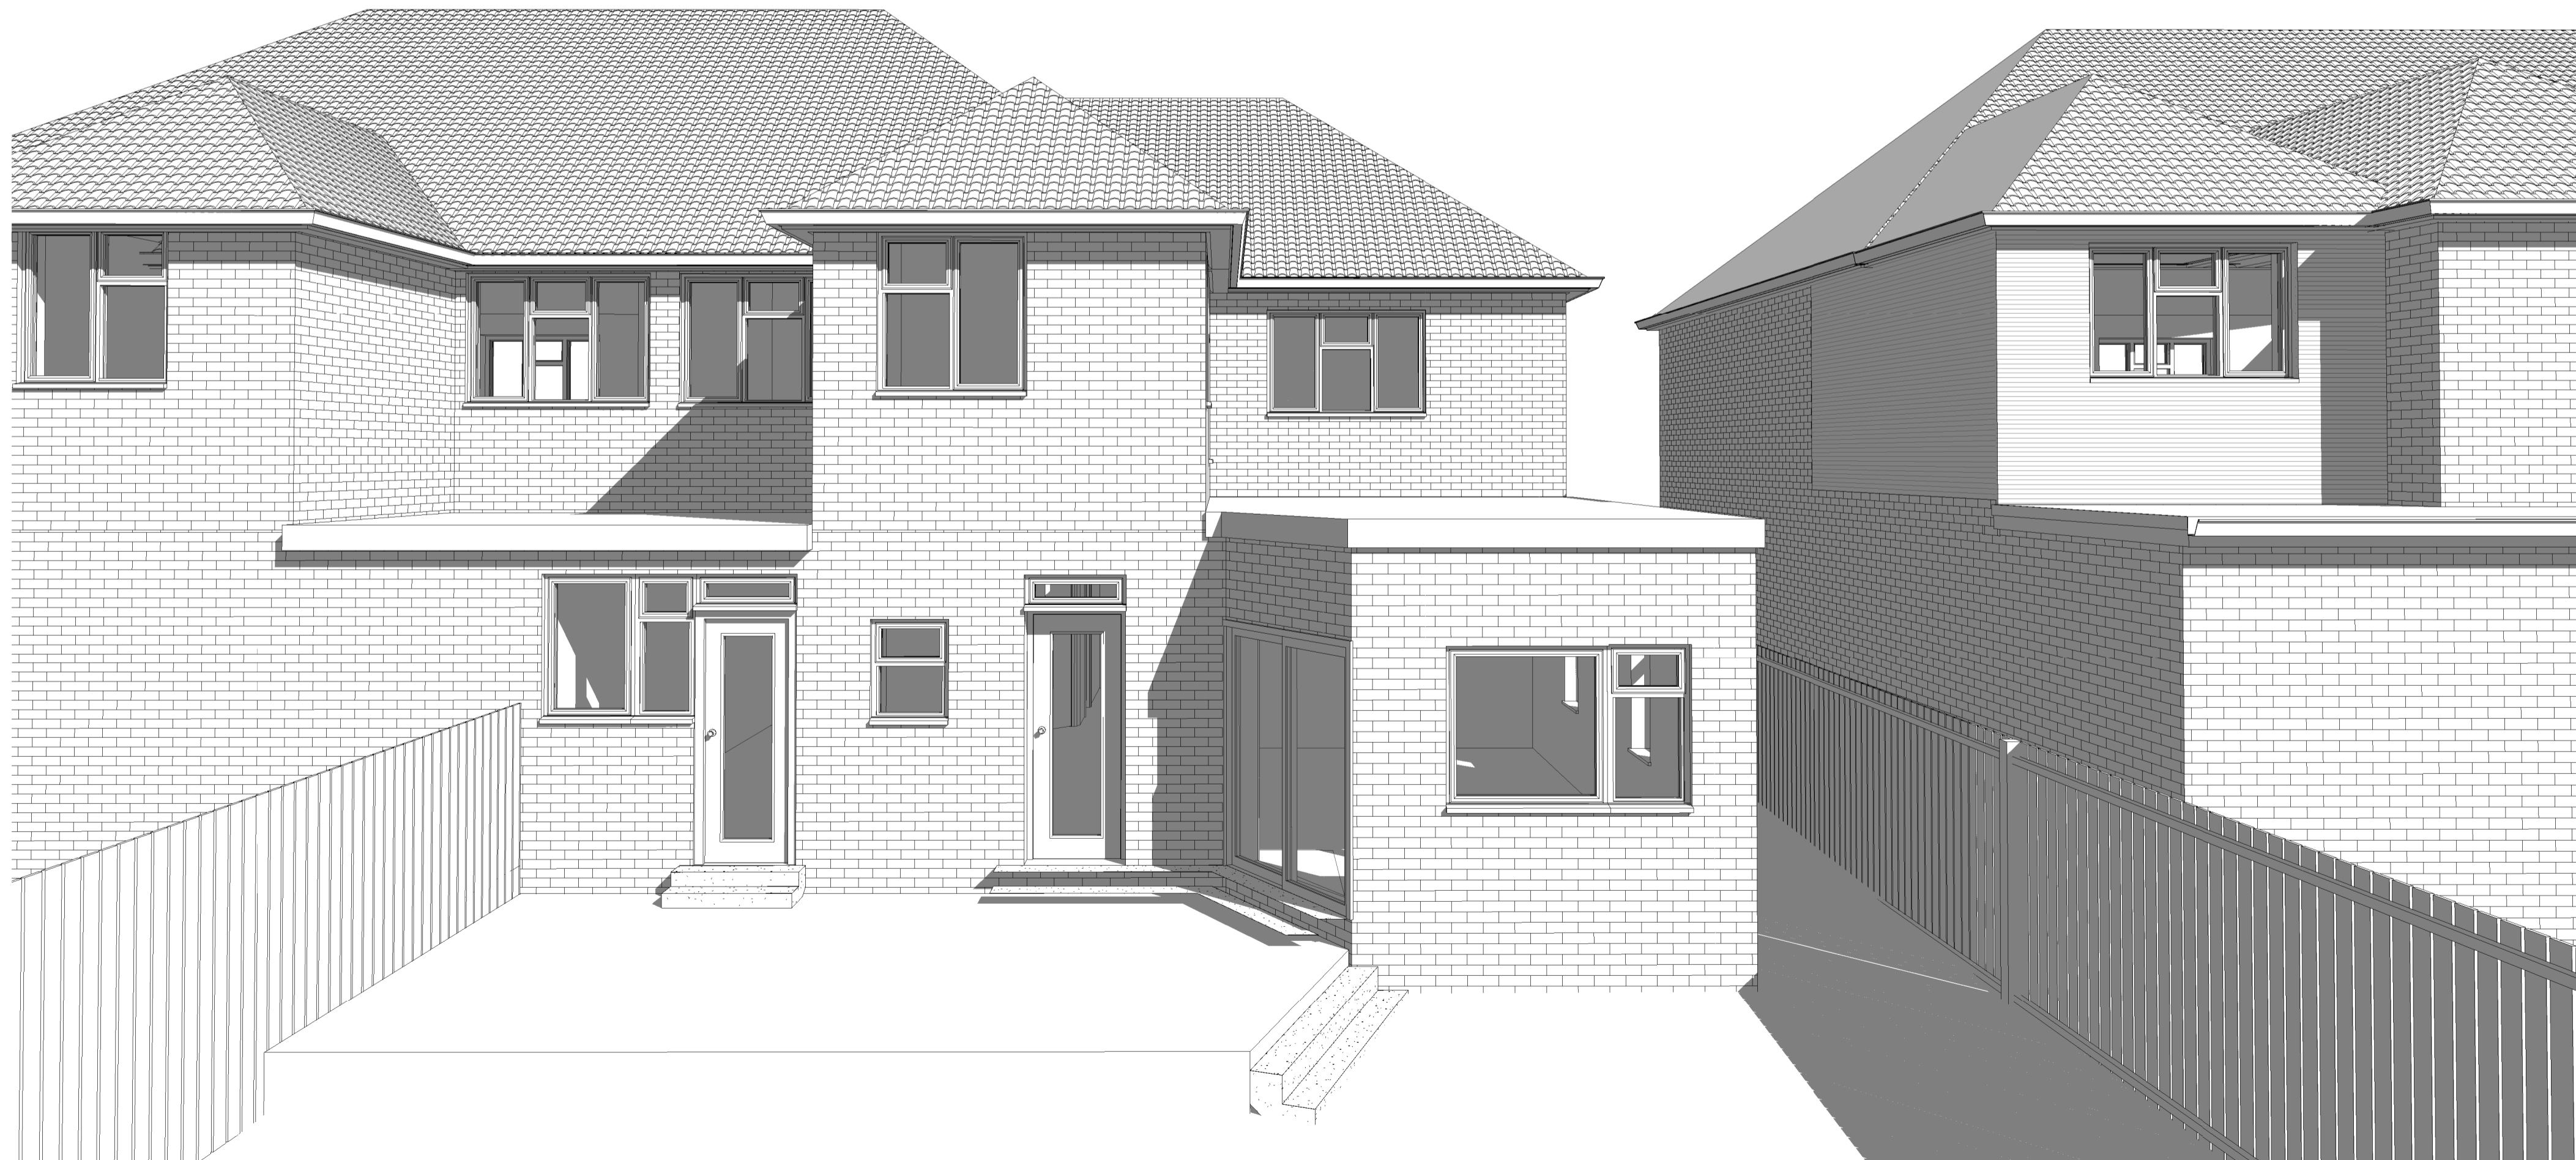

2 Existing View 2

 

REV	DATE	DESCRIPTION	INITIALS

Client
 Hugo Fogden

Project No.
 21 Spring Head Road

Project address
 21 Spring Head Road
 Kensing
 TN15 6QL

Contents
 Existing 3D Views

Date
 Oct 2021

Drawings scale
 1:50 @ A1, 1:100 @ A3

Project number
 RKAS-273

Version number
 A 017

Client
 RCK

Author
 Richard Kostyrka
 07889861587

Project name
 Planning Application

www.rkas.co.uk
 info@rkas.co.uk



Planning Application