
 


General Notes
 This drawing is to be read in conjunction with all relevant design team specifications and drawings. All dimensions are to be checked on site prior to commencement of work any discrepancies reported to the Project Architect. All materials and components are to be handled, stored, protected, installed and finished strictly in accordance with the manufacturer's recommendations.
 Copyright RK Architectural Services Limited

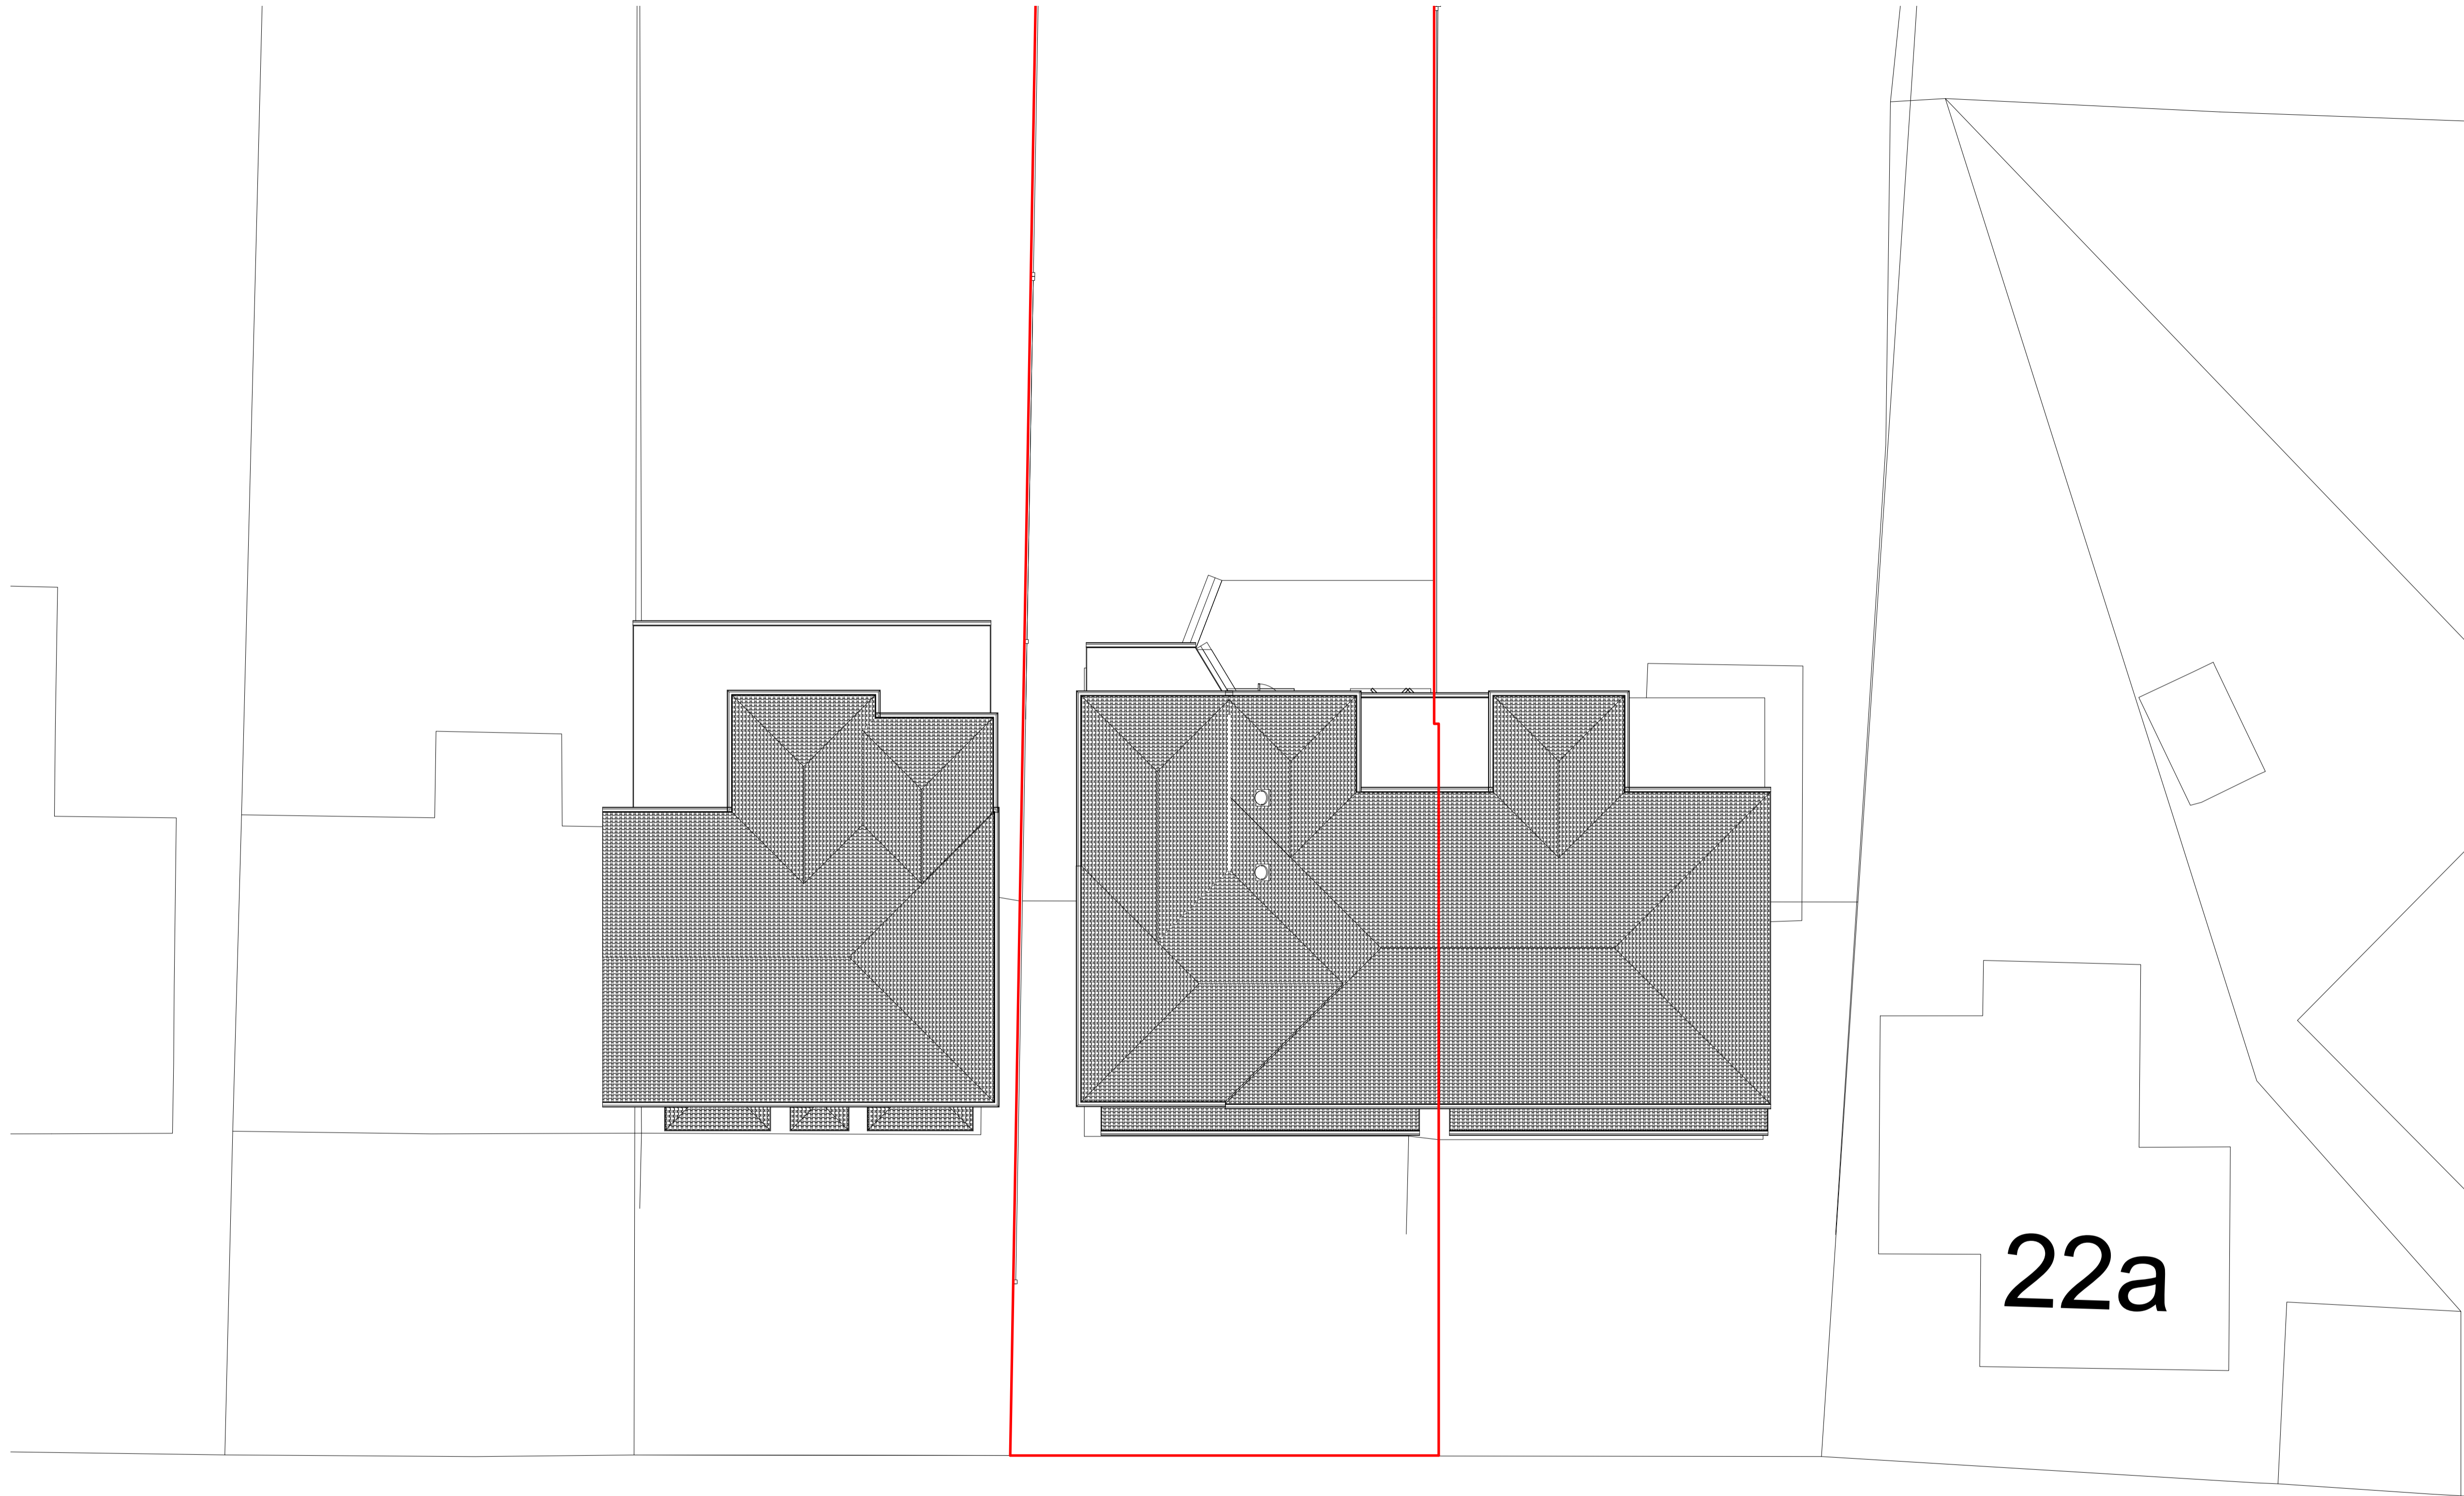

Planning Application

22a

REV	DATE	DESCRIPTION	INITIALS
01			

Client
 Hugo Fogden

Project title
 21 Spring Head Road

Project address
 21 Spring Head Road
 Kemsing
 TN15 6QL

Contents
 Proposed Site Plan

Date
 Oct 2021

Drawings
 1:100 @ A1, 1:200 @ A3

Project number
 RKAS-273

Drawing title
 A 018

Client
 RCK

Authorised by
 Richard Kostyrka

Drawing title
 Planning Application

Richard Kostyrka
 07889861587

www.rkas.co.uk
 info@rkas.co.uk



SPRING HEAD ROAD

E

1 Proposed Site Plan
 1:100



General Notes
 This drawing is to be read in conjunction with all relevant design team specifications and drawings. All dimensions are to be checked on site prior to commencement of work any discrepancies reported to the Project Architect. All materials and components are to be handled, stored, protected, installed and finished strictly in accordance with the manufacturer's recommendations.
 Copyright RK Architectural Visualization Limited

 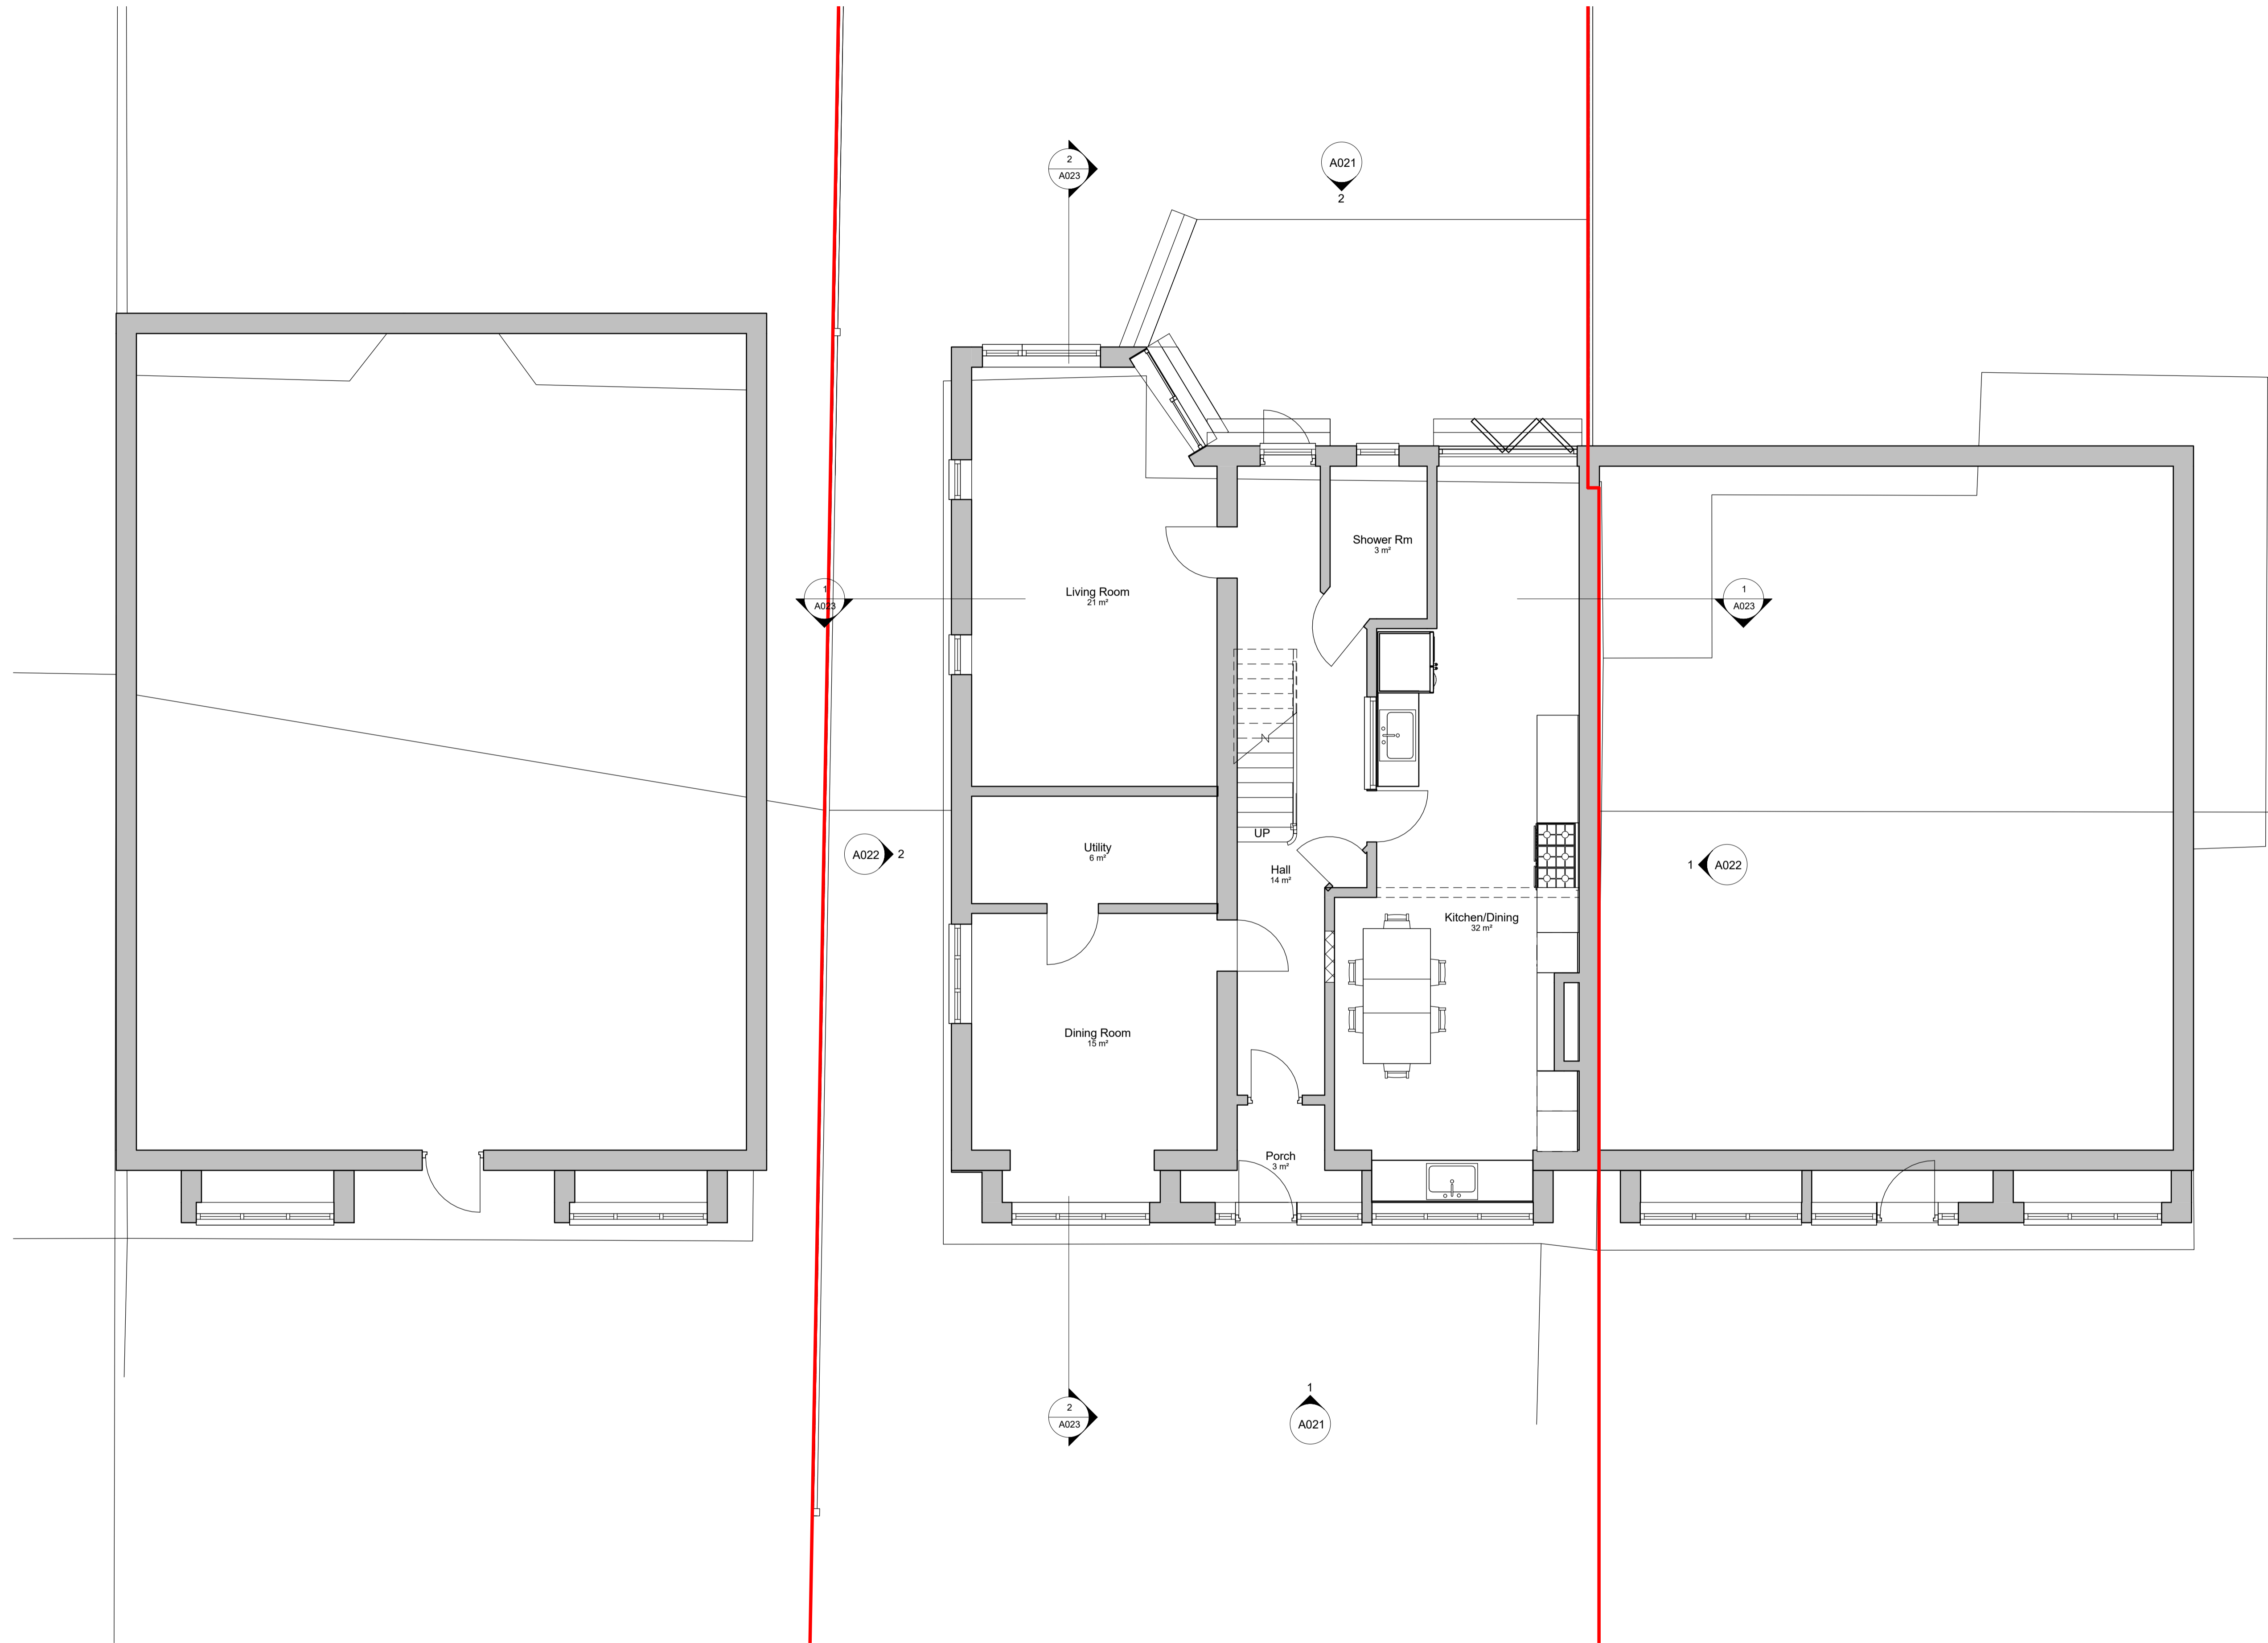

Planning Application

REV	DATE	DESCRIPTION	INITIALS
-----	------	-------------	----------

Client	Hugo Fogden
--------	-------------

Project title	21 Spring Head Road
---------------	---------------------

Project address	21 Spring Head Road Kemsing TN15 6QL
-----------------	--

Contents	Proposed Floor Plans
	Proposed Ground Floor

Date	Oct 2021	Drawings	1:50 @ A1, 1:100 @ A3
------	----------	----------	-----------------------

Project number	RKAS-273	Drawing number	A 019	Revision	
----------------	----------	----------------	-------	----------	--



Client	RCK	Authorised by		Drawing title	Planning Application
--------	-----	---------------	--	---------------	----------------------

Richard Kostyrka
 07889861587
 www.rkas.co.uk
 info@rkas.co.uk

1 Proposed GF Plan
 1 : 50



General Notes
 This drawing is to be read in conjunction with all relevant design team specifications and drawings. All dimensions are to be checked on site prior to commencement of work any discrepancies reported to the Project Architect. All materials and components are to be handled, stored, protected, installed and finished strictly in accordance with the manufacturer's recommendations.
 Copyright RK Architectural Visualization Limited

 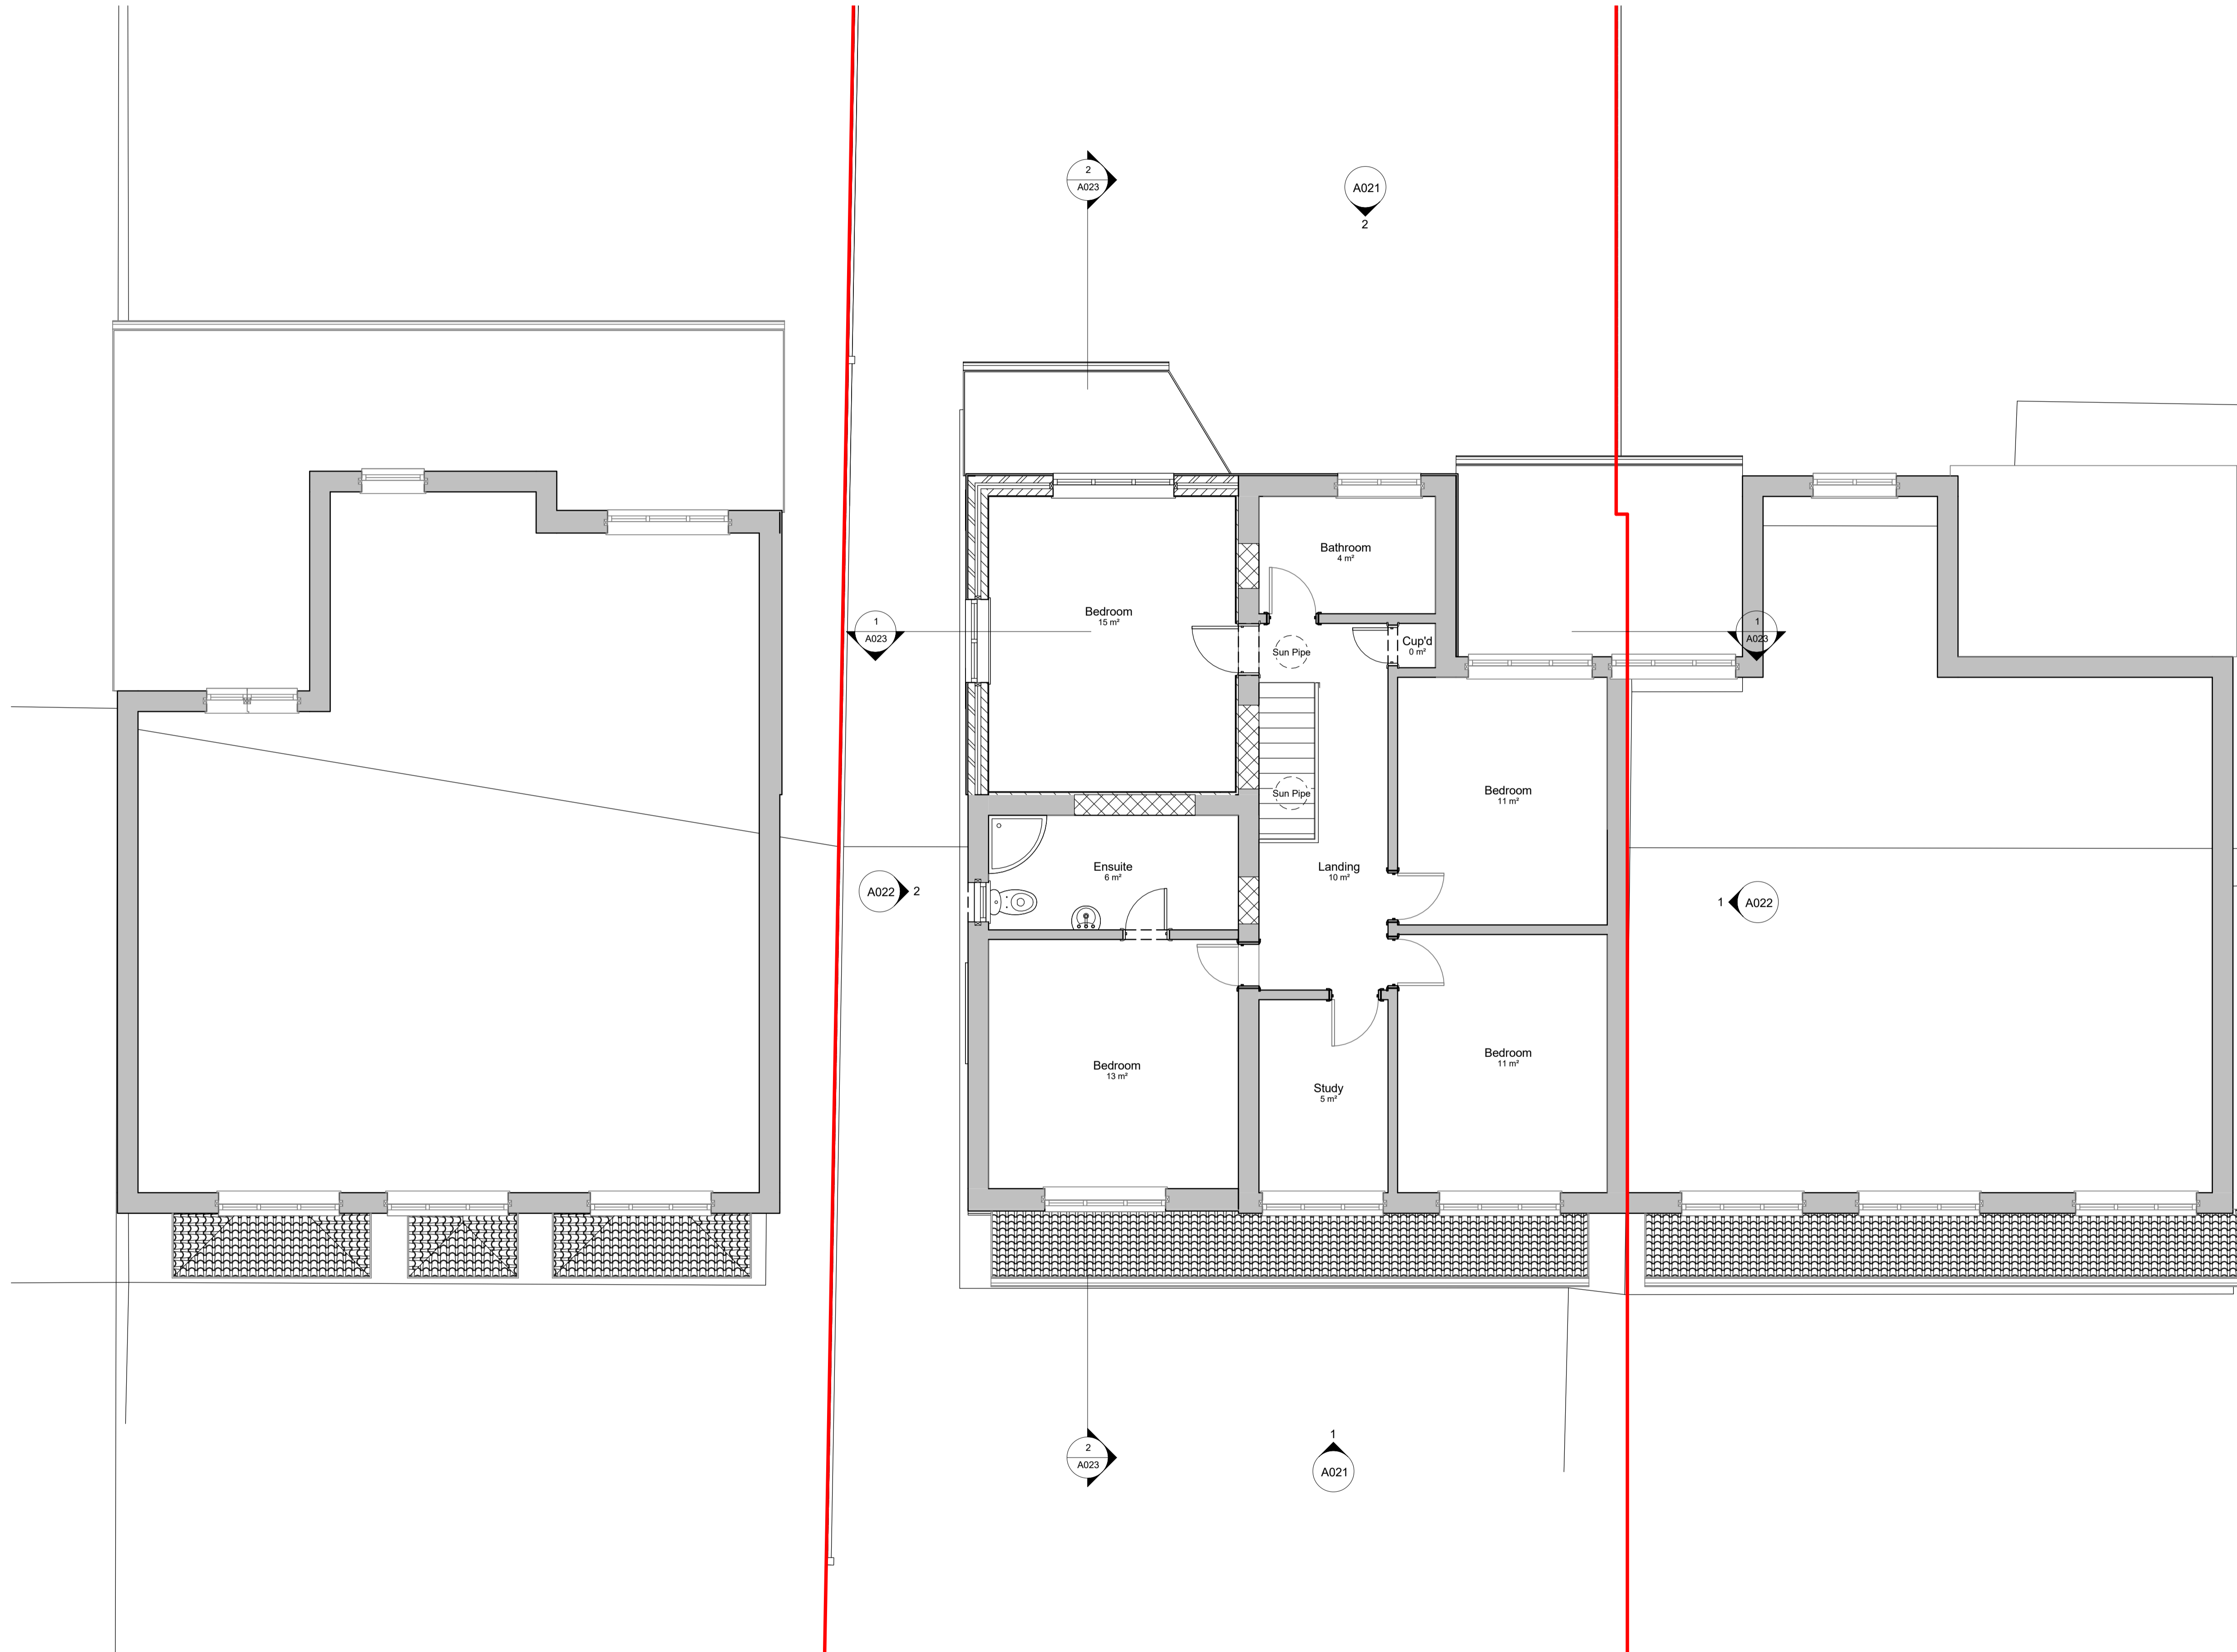

Planning Application

REV	DATE	DESCRIPTION	INITIALS
1			

Client
 Hugo Fogden

Project title
 21 Spring Head Road

Project address
 21 Spring Head Road
 Kensing
 TN15 6QL

Contents
 Proposed Floor Plans

Proposed FF Plan

Date
 Oct 2021

Project number
 RKAS-273

Client
 RCK

Authorised by
 Richard Kostyrka

Drawing title
 Planning Application


Richard Kostyrka
 07889861587

www.rkas.co.uk
 info@rkas.co.uk




1 Proposed FF Plan
 1:50


General Notes
 This drawing is to be read in conjunction with all relevant design team specifications and drawings. All dimensions are to be checked on site prior to commencement of work any discrepancies reported to the Project Architect. All materials and components are to be handled, stored, protected, installed and finished strictly in accordance with the manufacturer's recommendations.
 Copyright RK Architectural Services Limited

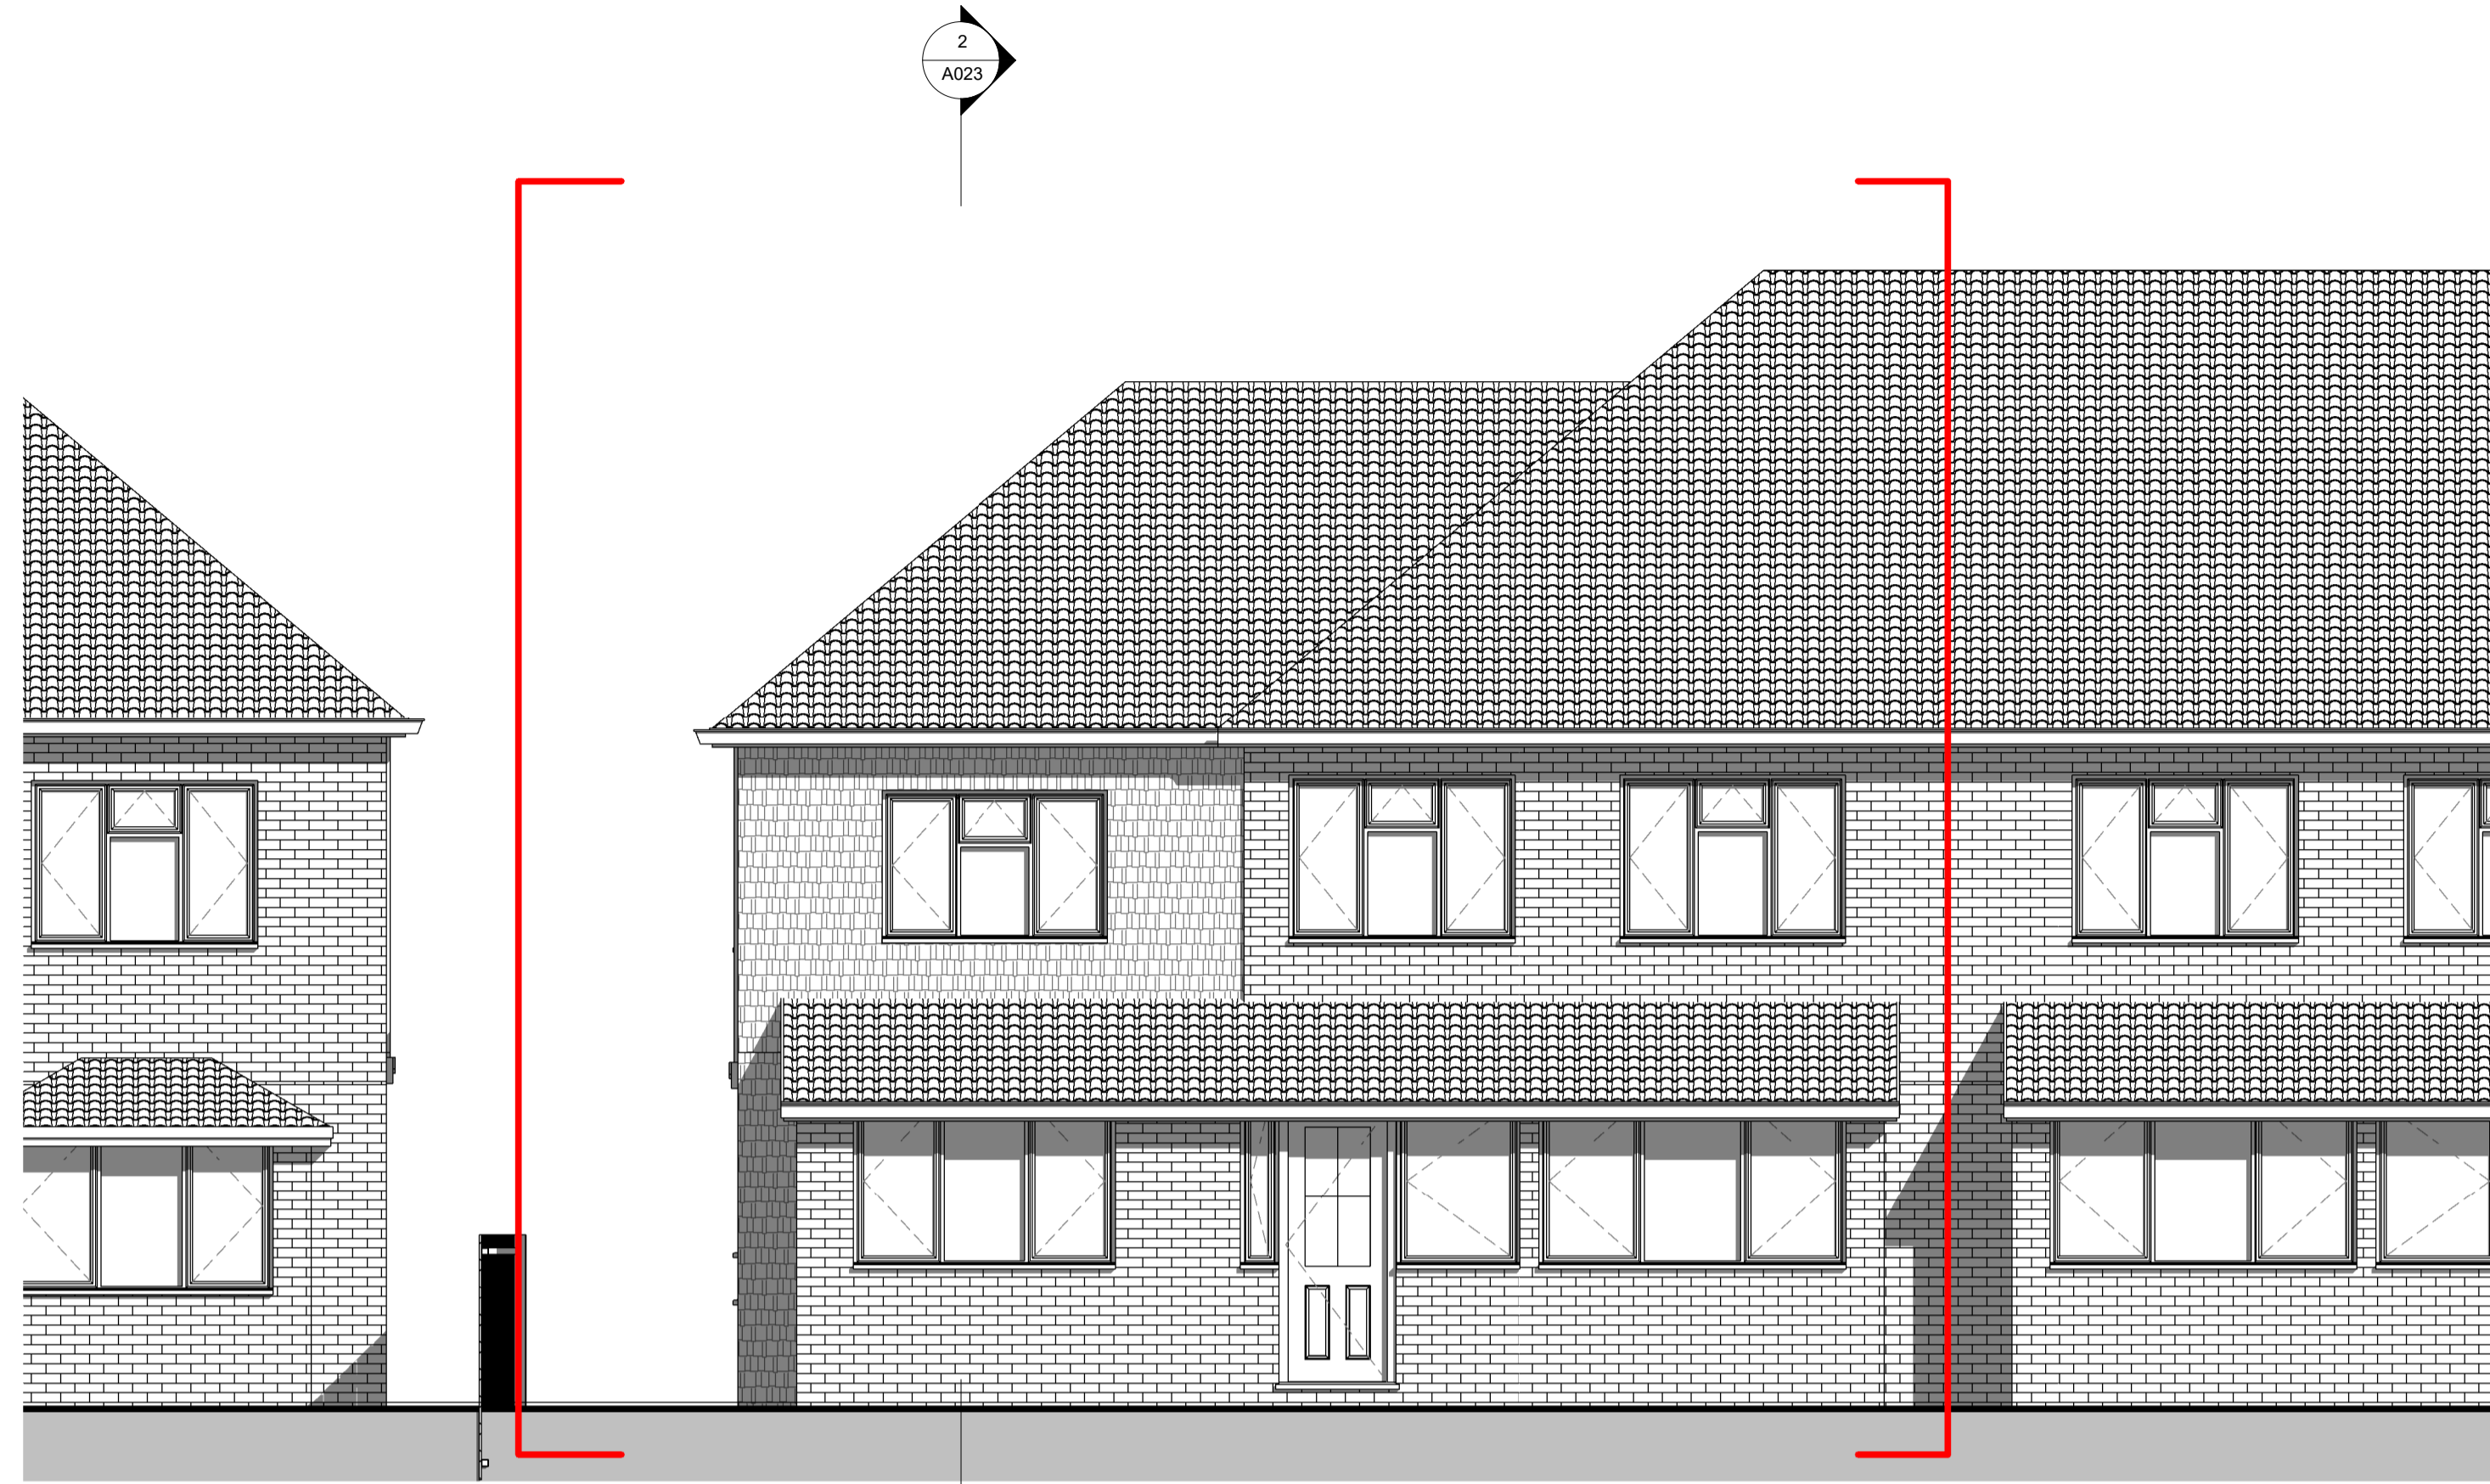

1 Proposed East Elevation
 1 : 50

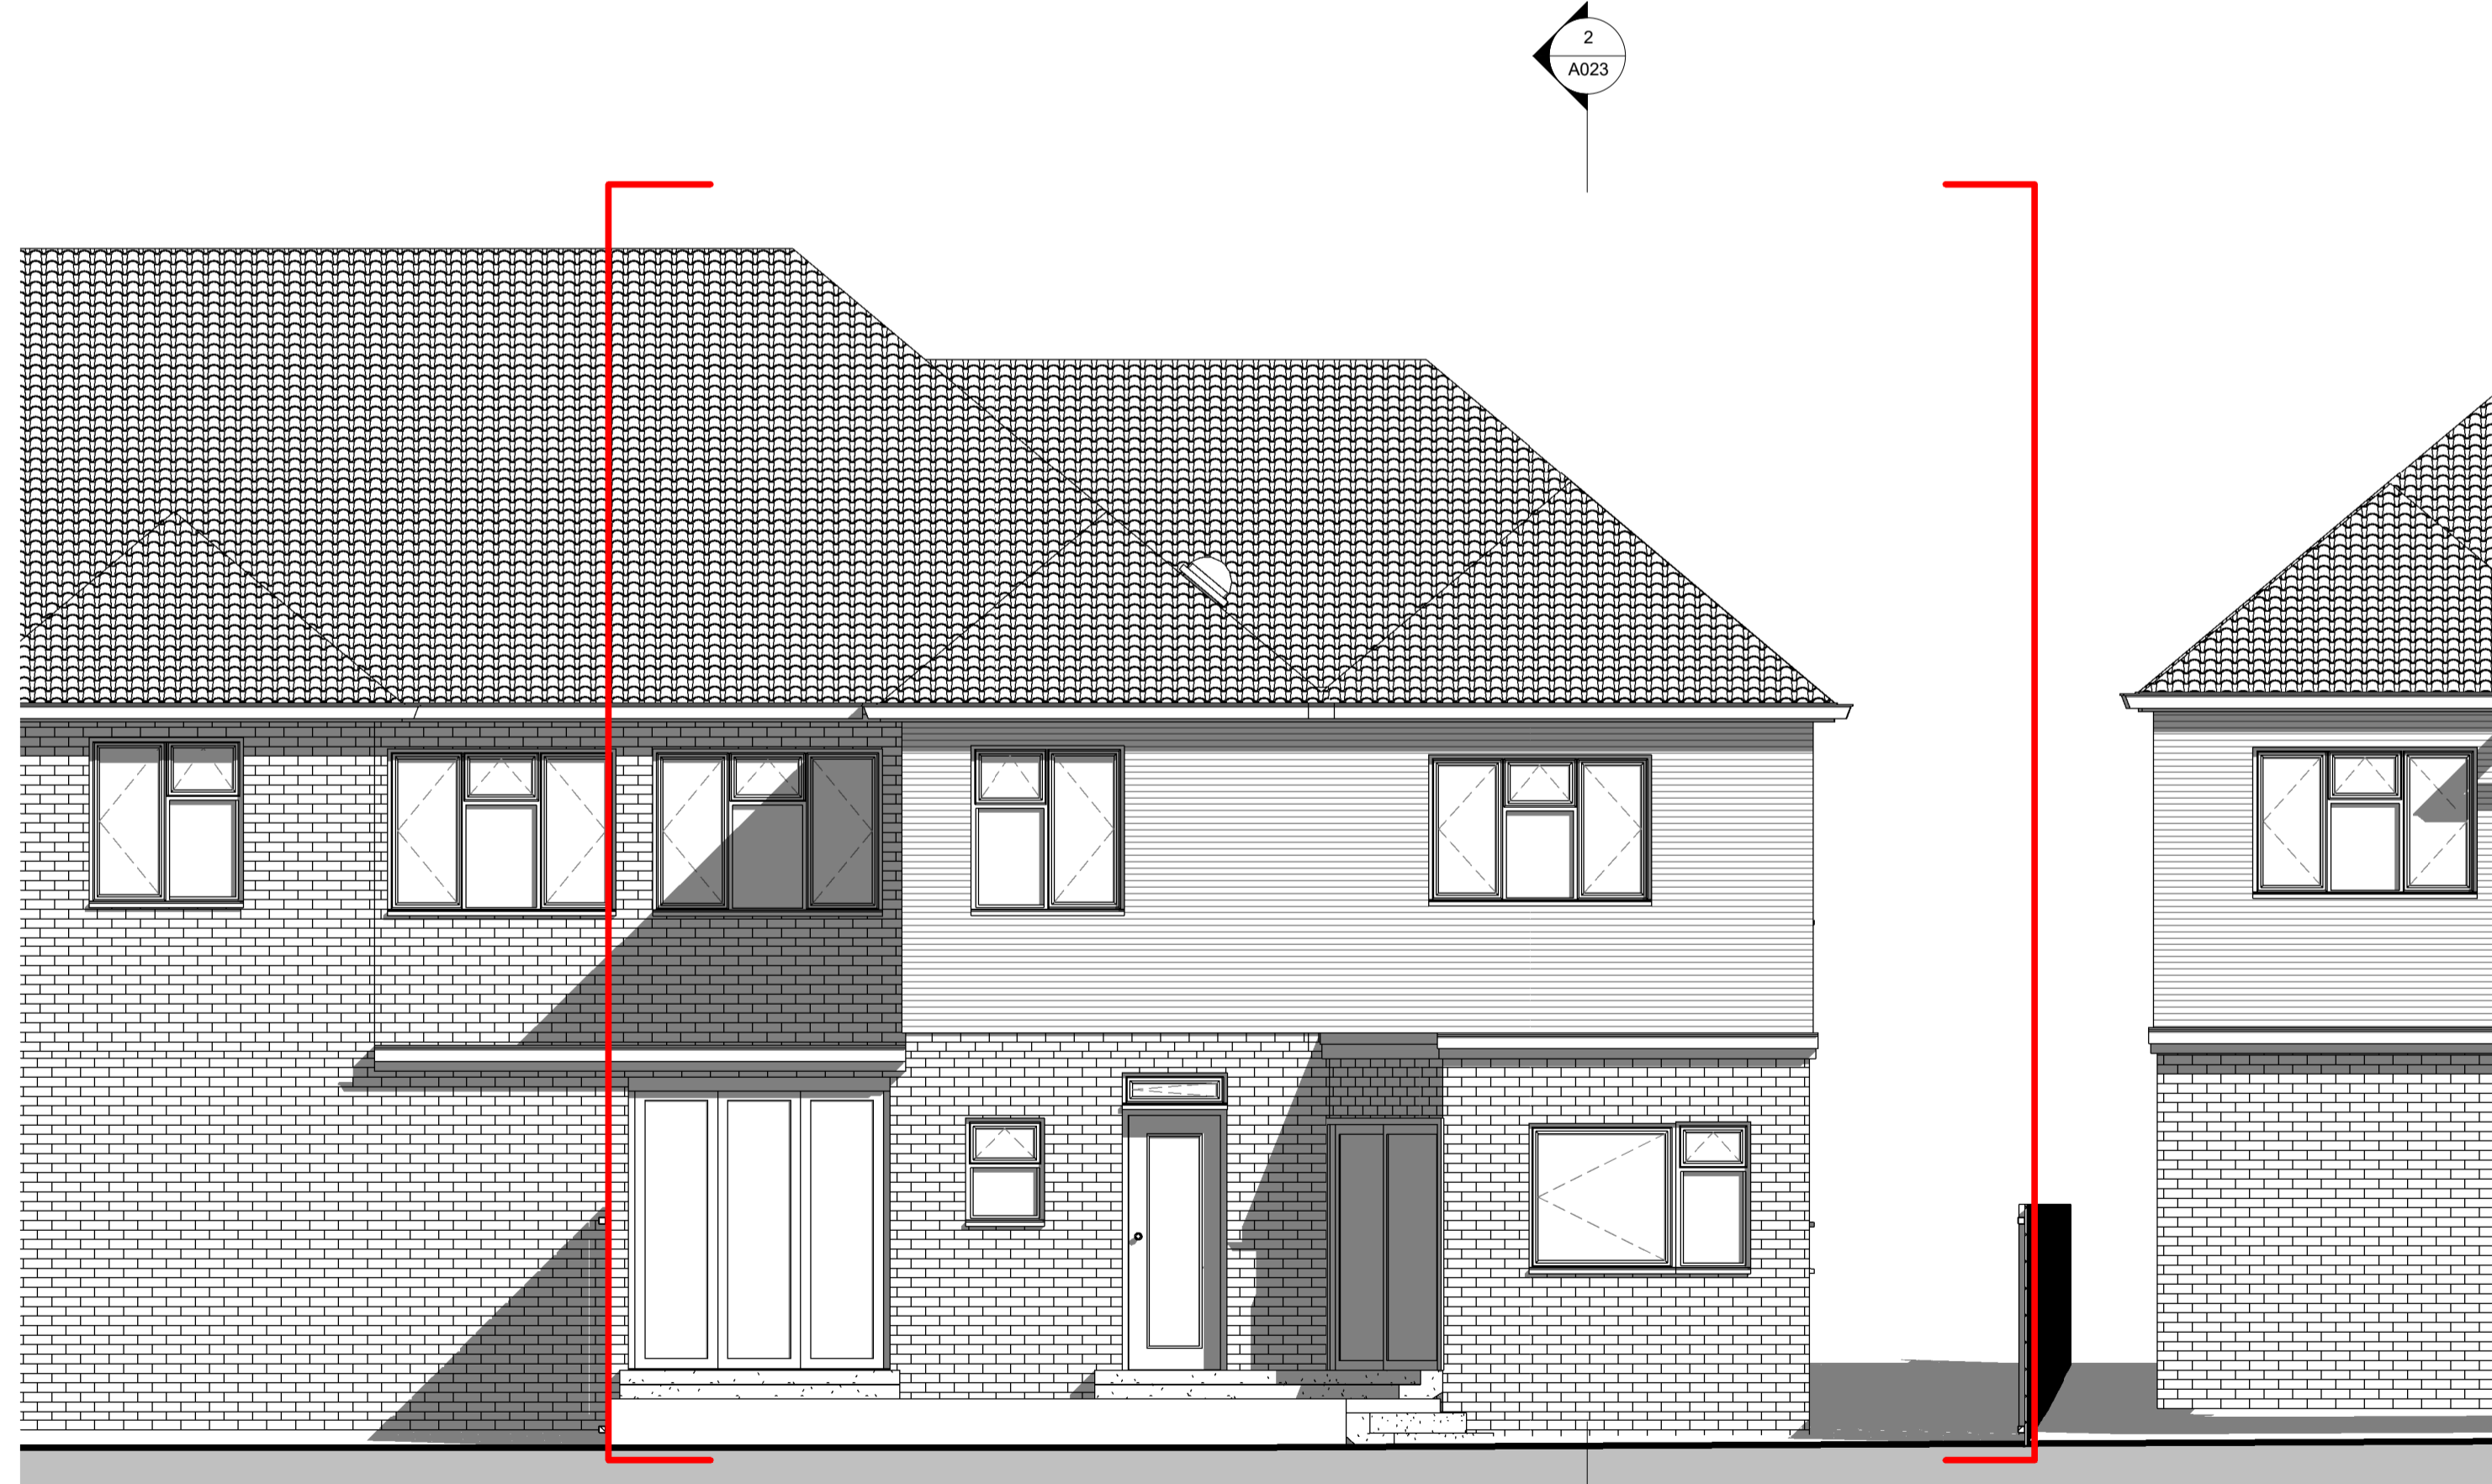

2 Proposed West Elevation
 1 : 50

 


Planning Application


REV	DATE	DESCRIPTION	INITIALS
01			Hugo Fogden
Project No: 21 Spring Head Road			
Project address: 21 Spring Head Road, Kensing, TN15 6QL			
Contents: Proposed North & South Elevations			
Date: Oct 2021	Drawn by: 1:50 @ A1, 1:100 @ A3		
Project number: RKAS-273	Drawing number: A 021		
Drawn by: RCK	Authorised by: Richard Kostyrka	Planning Application	
Richard Kostyrka 07889861587		www.rkas.co.uk info@rkas.co.uk	




General Notes
 This drawing is to be read in conjunction with all relevant design team specifications and drawings. All dimensions are to be checked on site prior to commencement of work any discrepancies reported to the Project Architect. All materials and components are to be handled, stored, protected, installed and finished strictly in accordance with the manufacturer's recommendations.
 Copyright RK Architectural Services Limited

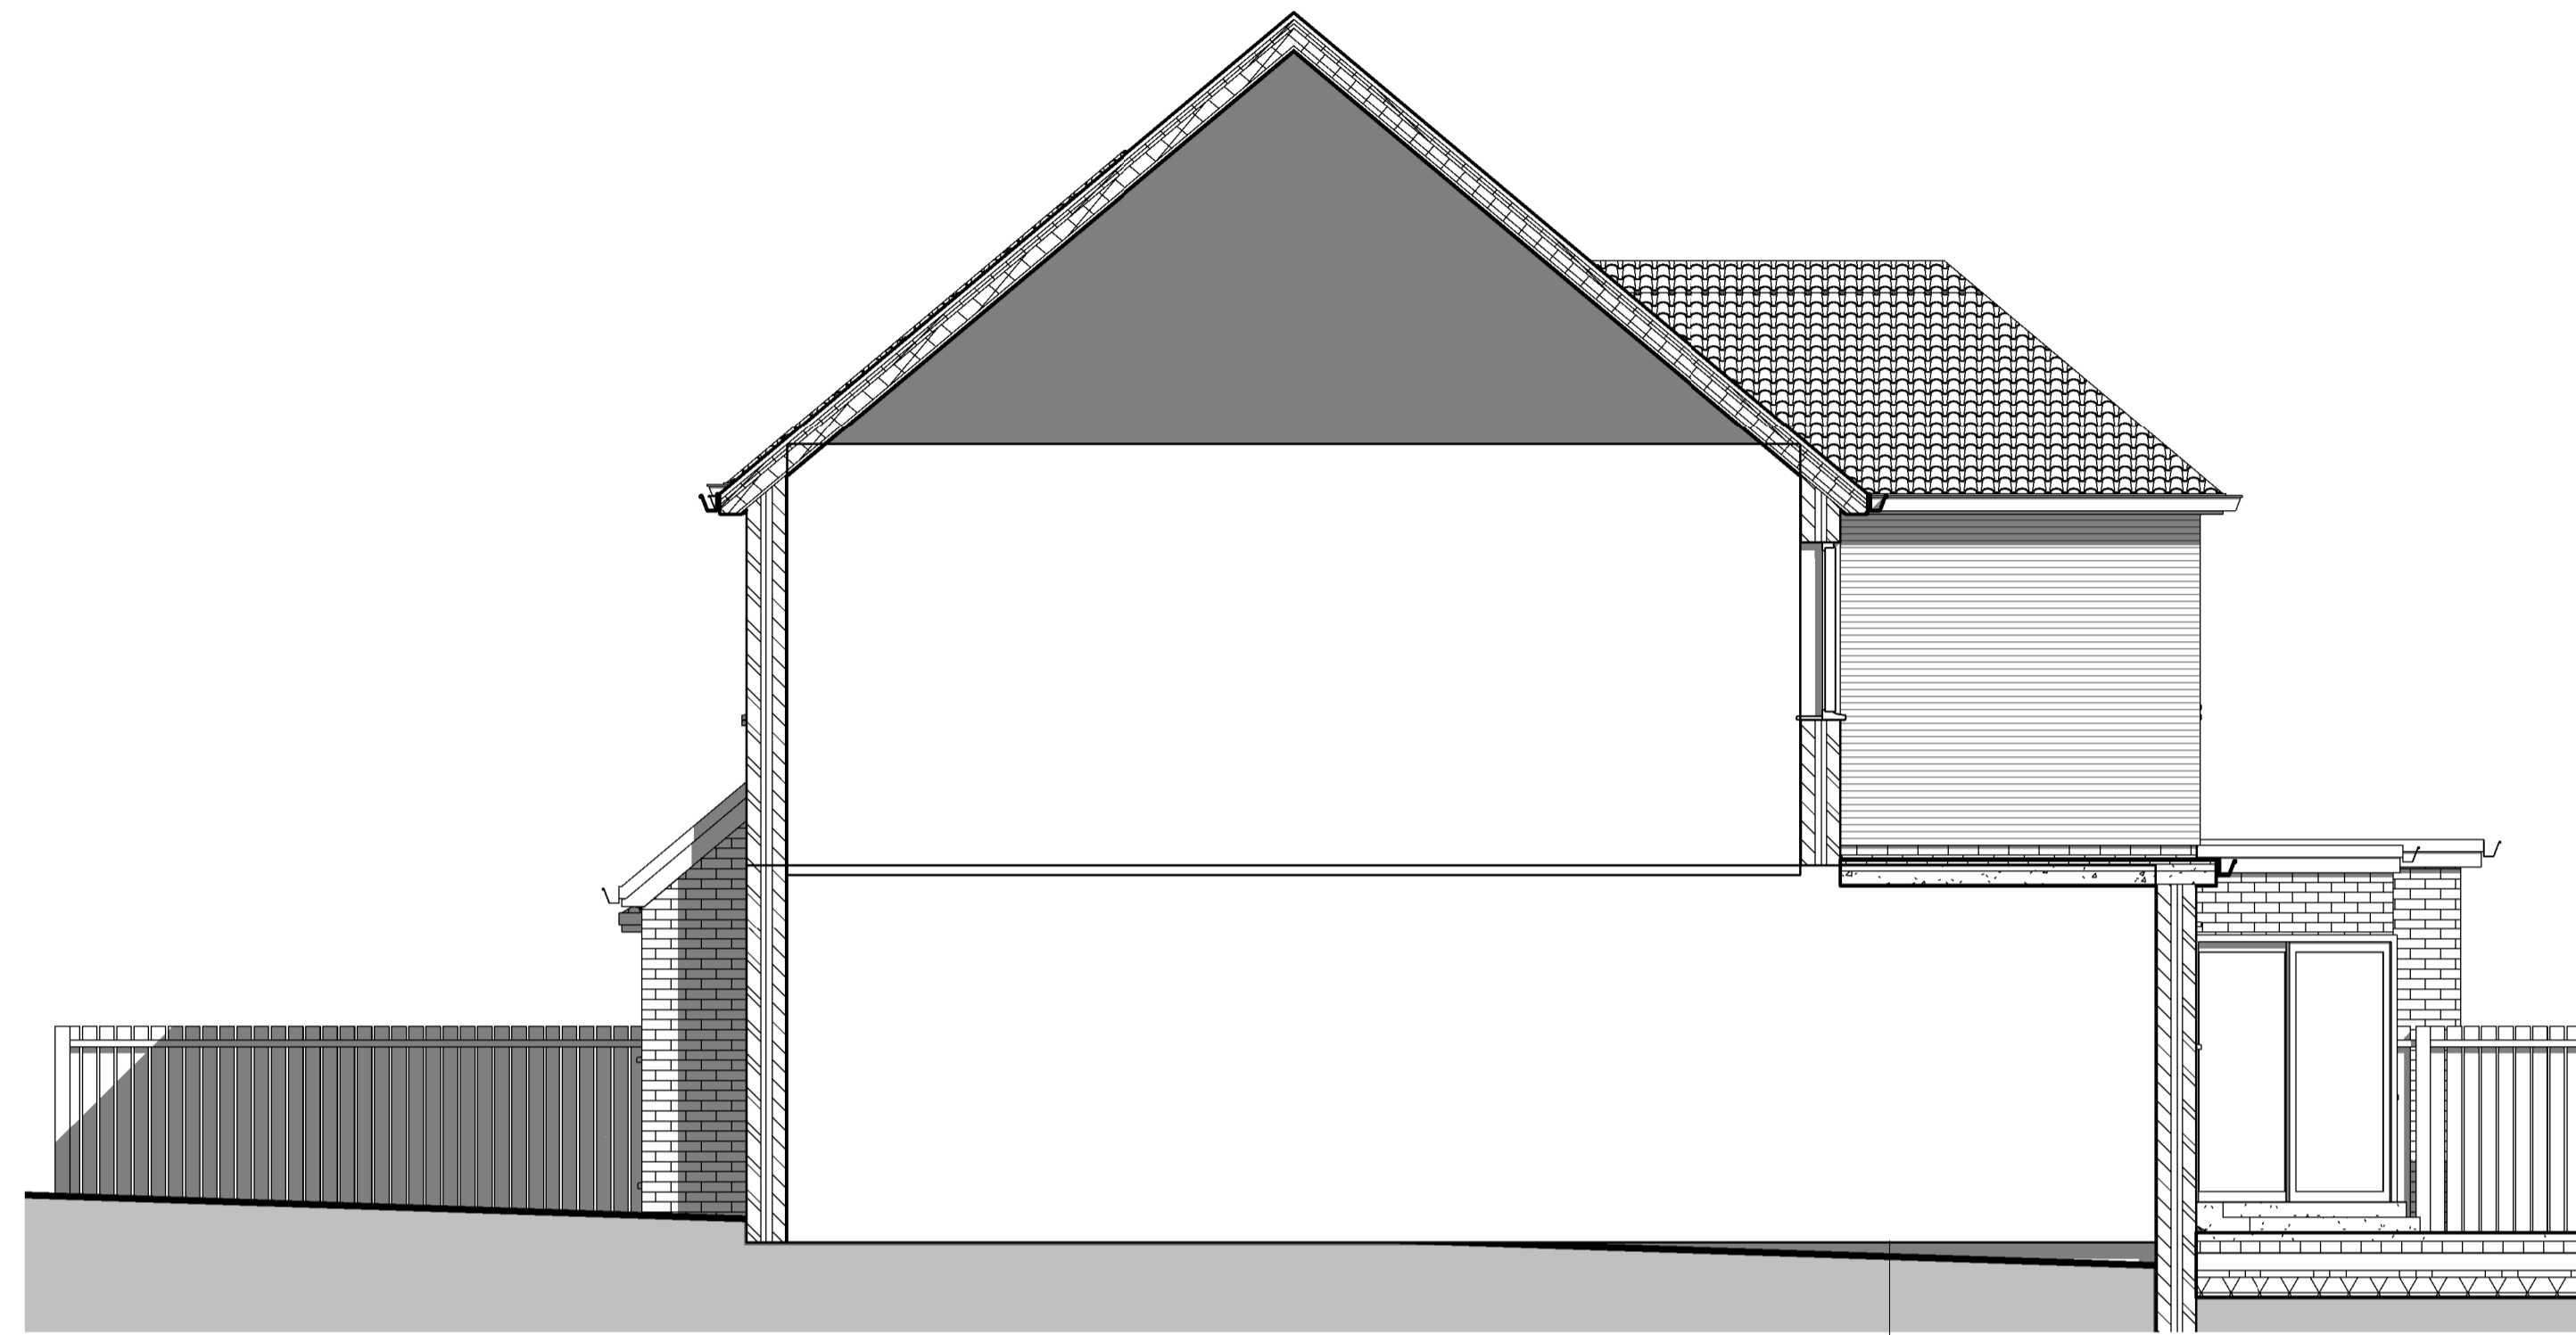

1 Proposed North Elevation
 1 : 50

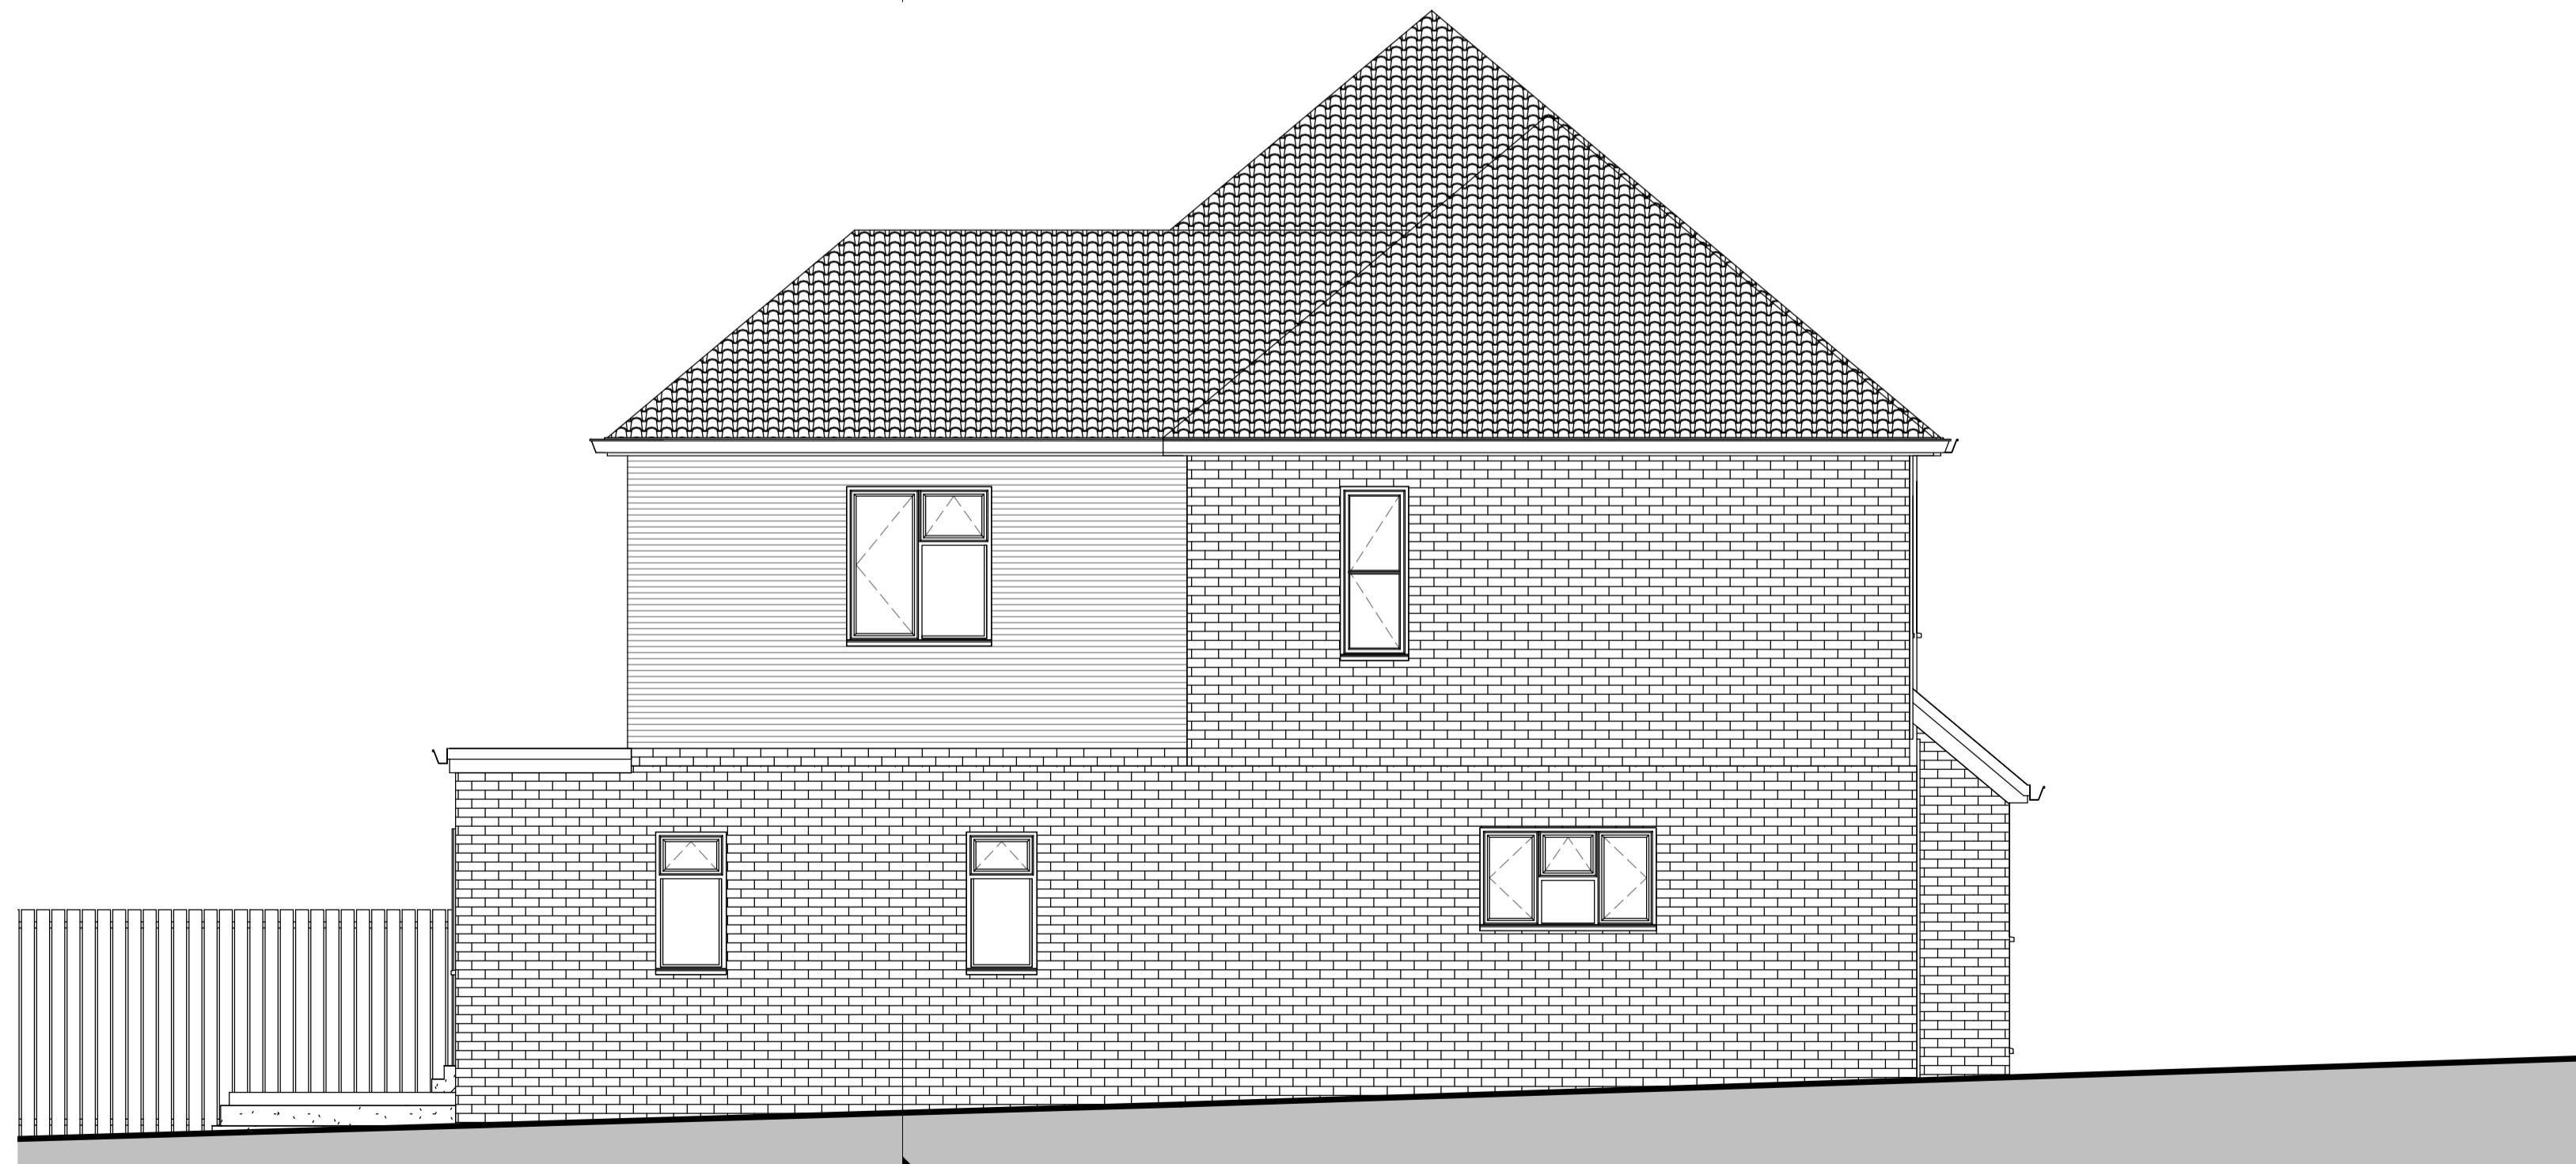

2 Proposed South Elevation
 1 : 50

 

Planning Application

REV	DATE	DESCRIPTION	INITIALS

Client
 Hugo Fogden

Project No.
 21 Spring Head Road

Project address
 21 Spring Head Road
 Kemsing
 TN15 6QL

Contents
 Proposed East & West Elevations

Date
 Oct 2021

Project number
 RKAS-273

City
 RCK

Address
 Richard Kostyrka
 07889861587

Scale
 1:50 @ A1, 1:100 @ A3

Planning number
 A 022

City
 RCK

Address
 Richard Kostyrka
 07889861587

Project name
 Planning Application

www.rkas.co.uk
 info@rkas.co.uk




General Notes
 This drawing is to be read in conjunction with all relevant design team specifications and drawings. All dimensions are to be checked on site prior to commencement of work any discrepancies reported to the Project Architect. All materials and components are to be handled, stored, protected, installed and finished strictly in accordance with the manufacturer's recommendations.
 Copyright RK Architectural Services Limited



1 Proposed Section A-A
 1 : 50



2 Proposed Section B-B
 1 : 50

 

REV	DATE	DESCRIPTION	INITIALS
Client Hugo Fogden			
Project site 21 Spring Head Road			
Project address 21 Spring Head Road Kemsing TN15 6QL			
Drawing title Proposed Sections			
Date	Oct 2021	Drawn to	1:50 @ A1, 1:100 @ A3
Project number	RKAS-273	Drawing number	A 023
Drawn by	RCK	Authorised by	Richard Kostyrka
		Drawing title	Planning Application
07889861587		www.rkas.co.uk info@rkas.co.uk	



Planning Application


General Notes
 This drawing is to be read in conjunction with all relevant design team specifications and drawings. All dimensions are to be checked on site prior to commencement of work any discrepancies reported to the Project Architect. All materials and components are to be handled, stored, protected, installed and finished strictly in accordance with the manufacturer's recommendations.
 Copyright RK Architectural Services Limited



1 Proposed View 1



2 Proposed View 2

 

Planning Application

REV	DATE	DESCRIPTION	INITIALS

Client
 Hugo Fogden

Project No.
 21 Spring Head Road

Project address
 21 Spring Head Road
 Kensing
 TN15 6QL

Contents
 Proposed 3D Views

Date
 Oct 2021

Drawings
 1:50 @ A1, 1:100 @ A3

Project number
 RKAS-273

Planning code
 A 024

Client
 RCK

Author
 Richard Kostyrka
 07889861587

Planning title
 Planning Application

www.rkas.co.uk
 info@rkas.co.uk

