



General Notes
 This drawing is to be read in conjunction with all relevant design team specifications and drawings. All dimensions are to be checked on site prior to commencement of work any discrepancies reported to the Project Architect. All materials and components are to be handled, stored, protected, installed and finished strictly in accordance with the manufacturer's recommendations.
 Copyright RK Architectural Services Limited

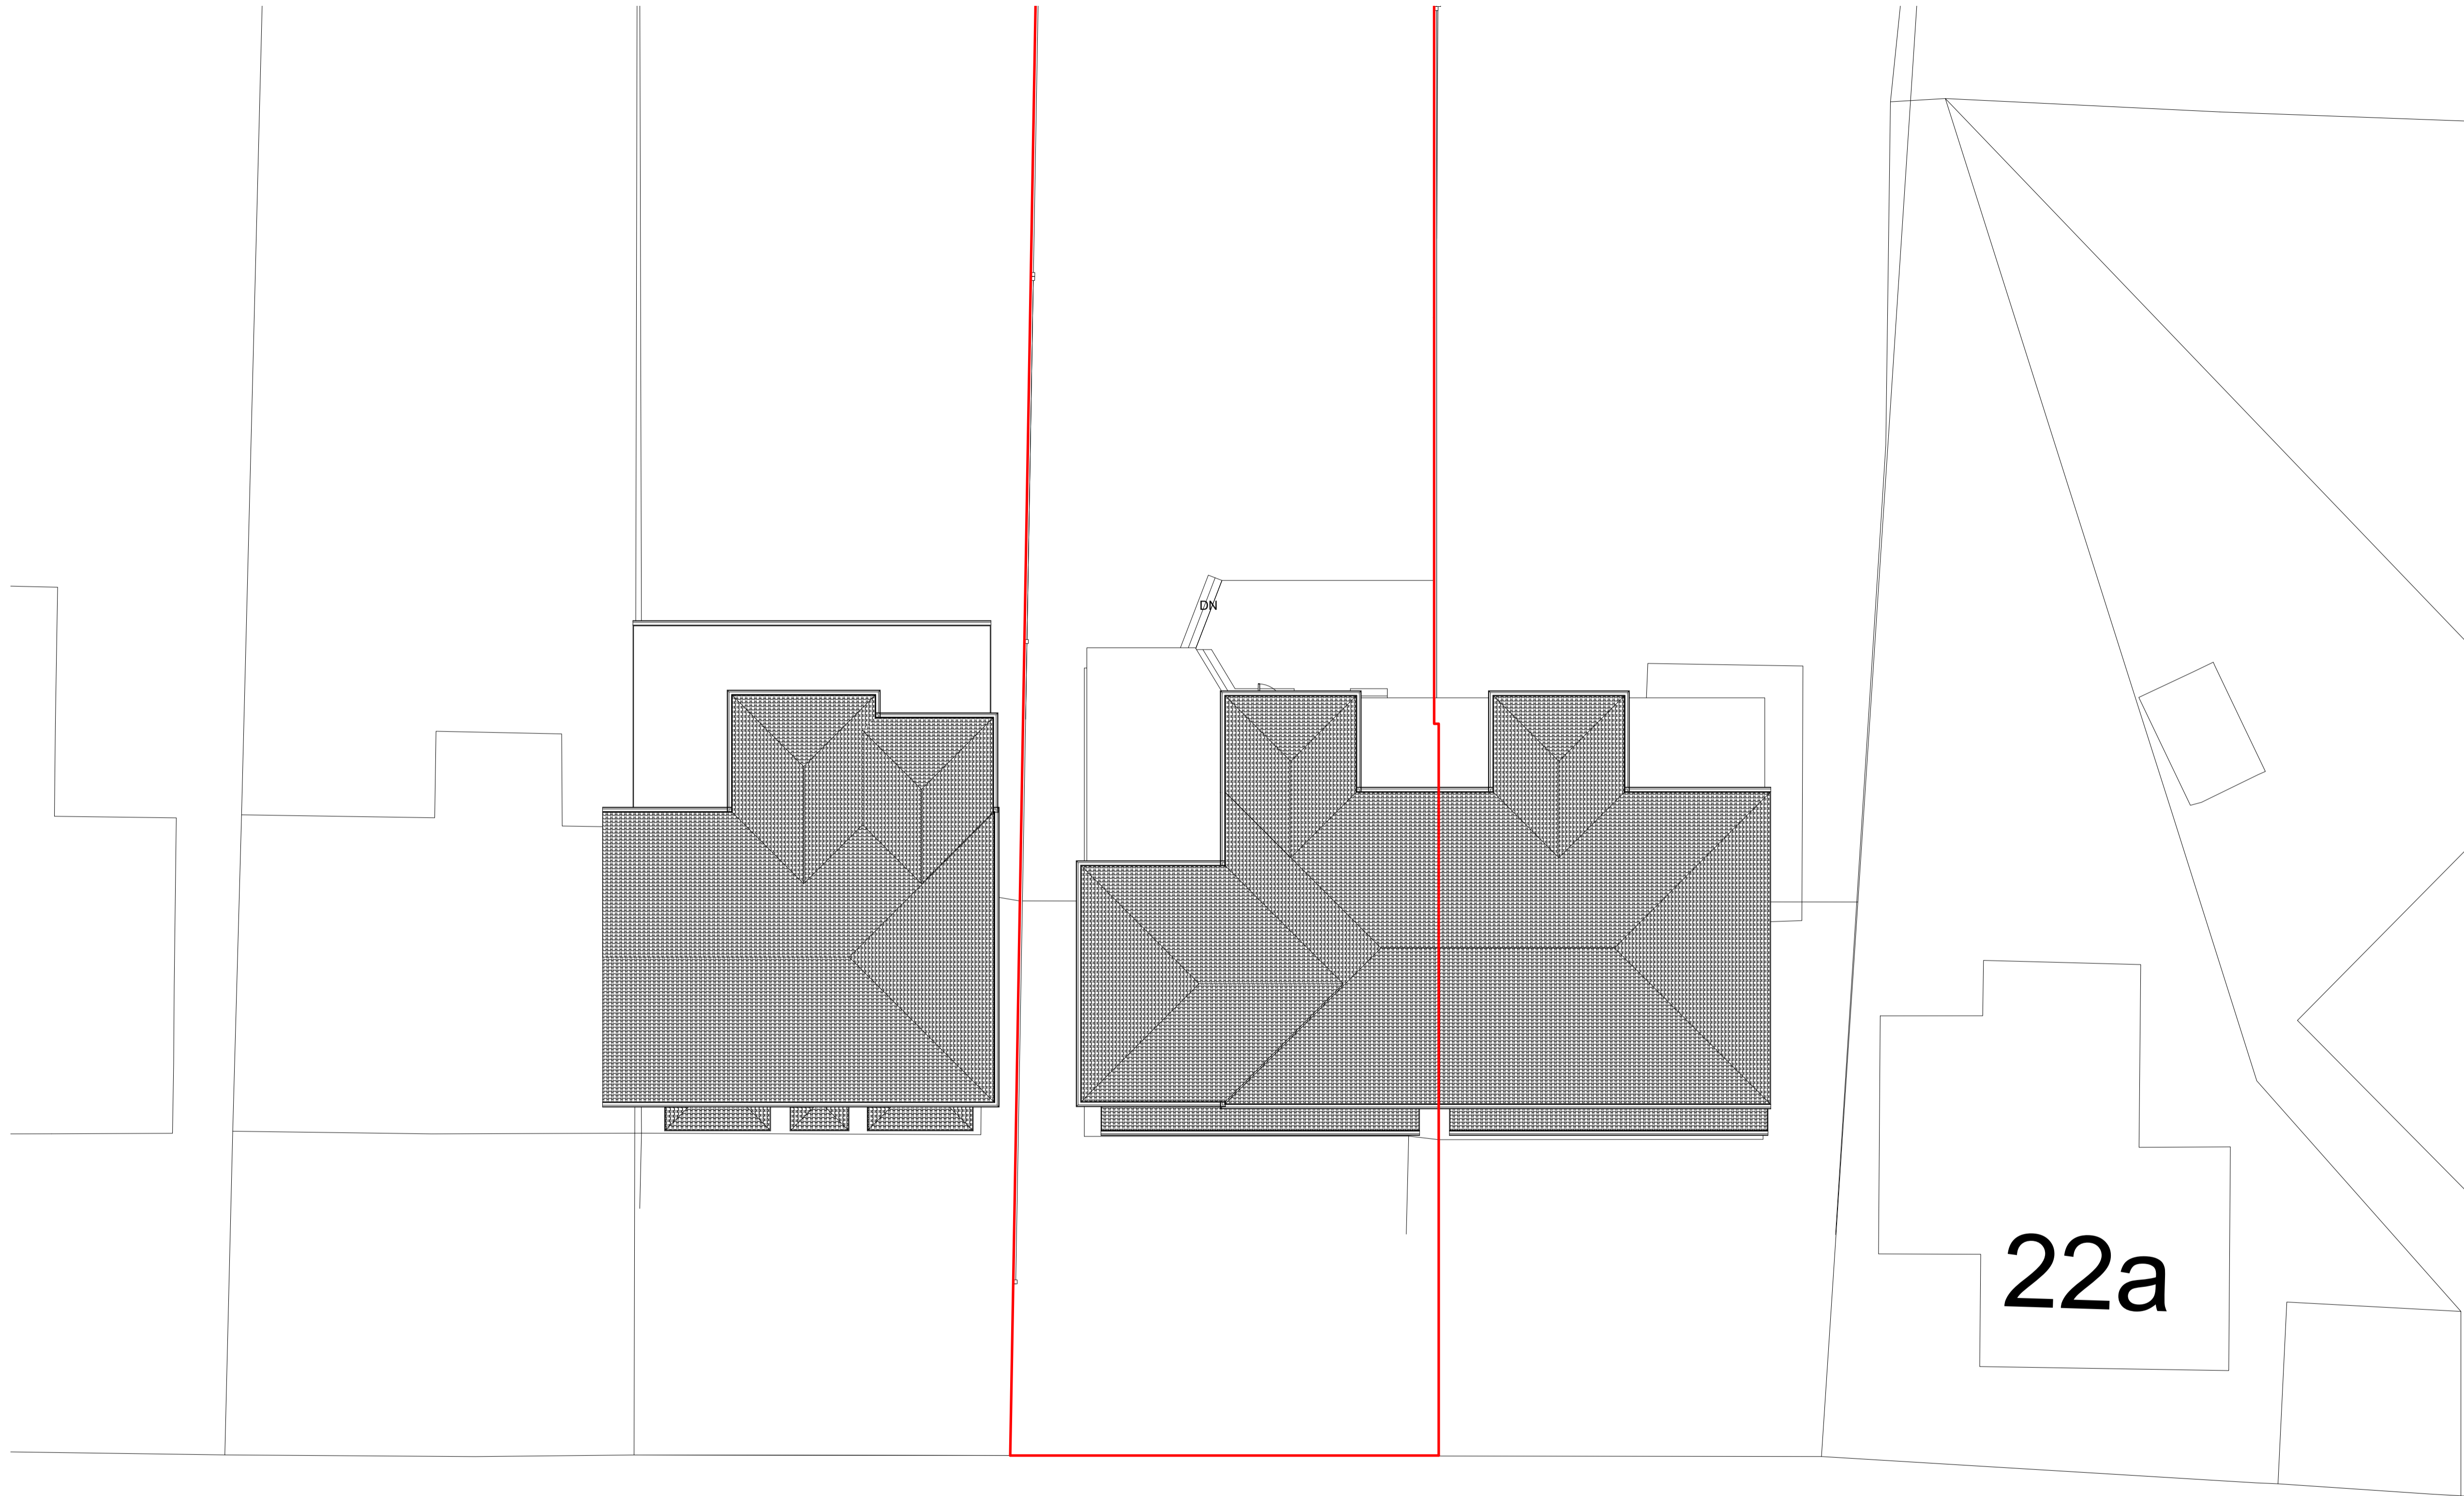

Planning Application

 

22a

SPRING HEAD ROAD

E

REV	DATE	DESCRIPTION	INITIALS

Client
 Hugo Fogden

Project title
 21 Spring Head Road

Project address
 21 Spring Head Road
 Kemsing
 TN15 6QL

Drawing title
 Existing Site Plan

Date
 Oct 2021

Drawing scale
 1:100 @ A1, 1:200 @ A3

Project number
 RKAS-273

Drawing sheet
 A 011

Client
 RCK

Authorised by
 Planning Application

Richard Kostyrka
 07889861587

www.rkas.co.uk
 info@rkas.co.uk

1 Existing Site Plan
 1:100

