


NORTH ELEVATION



WEST ELEVATION

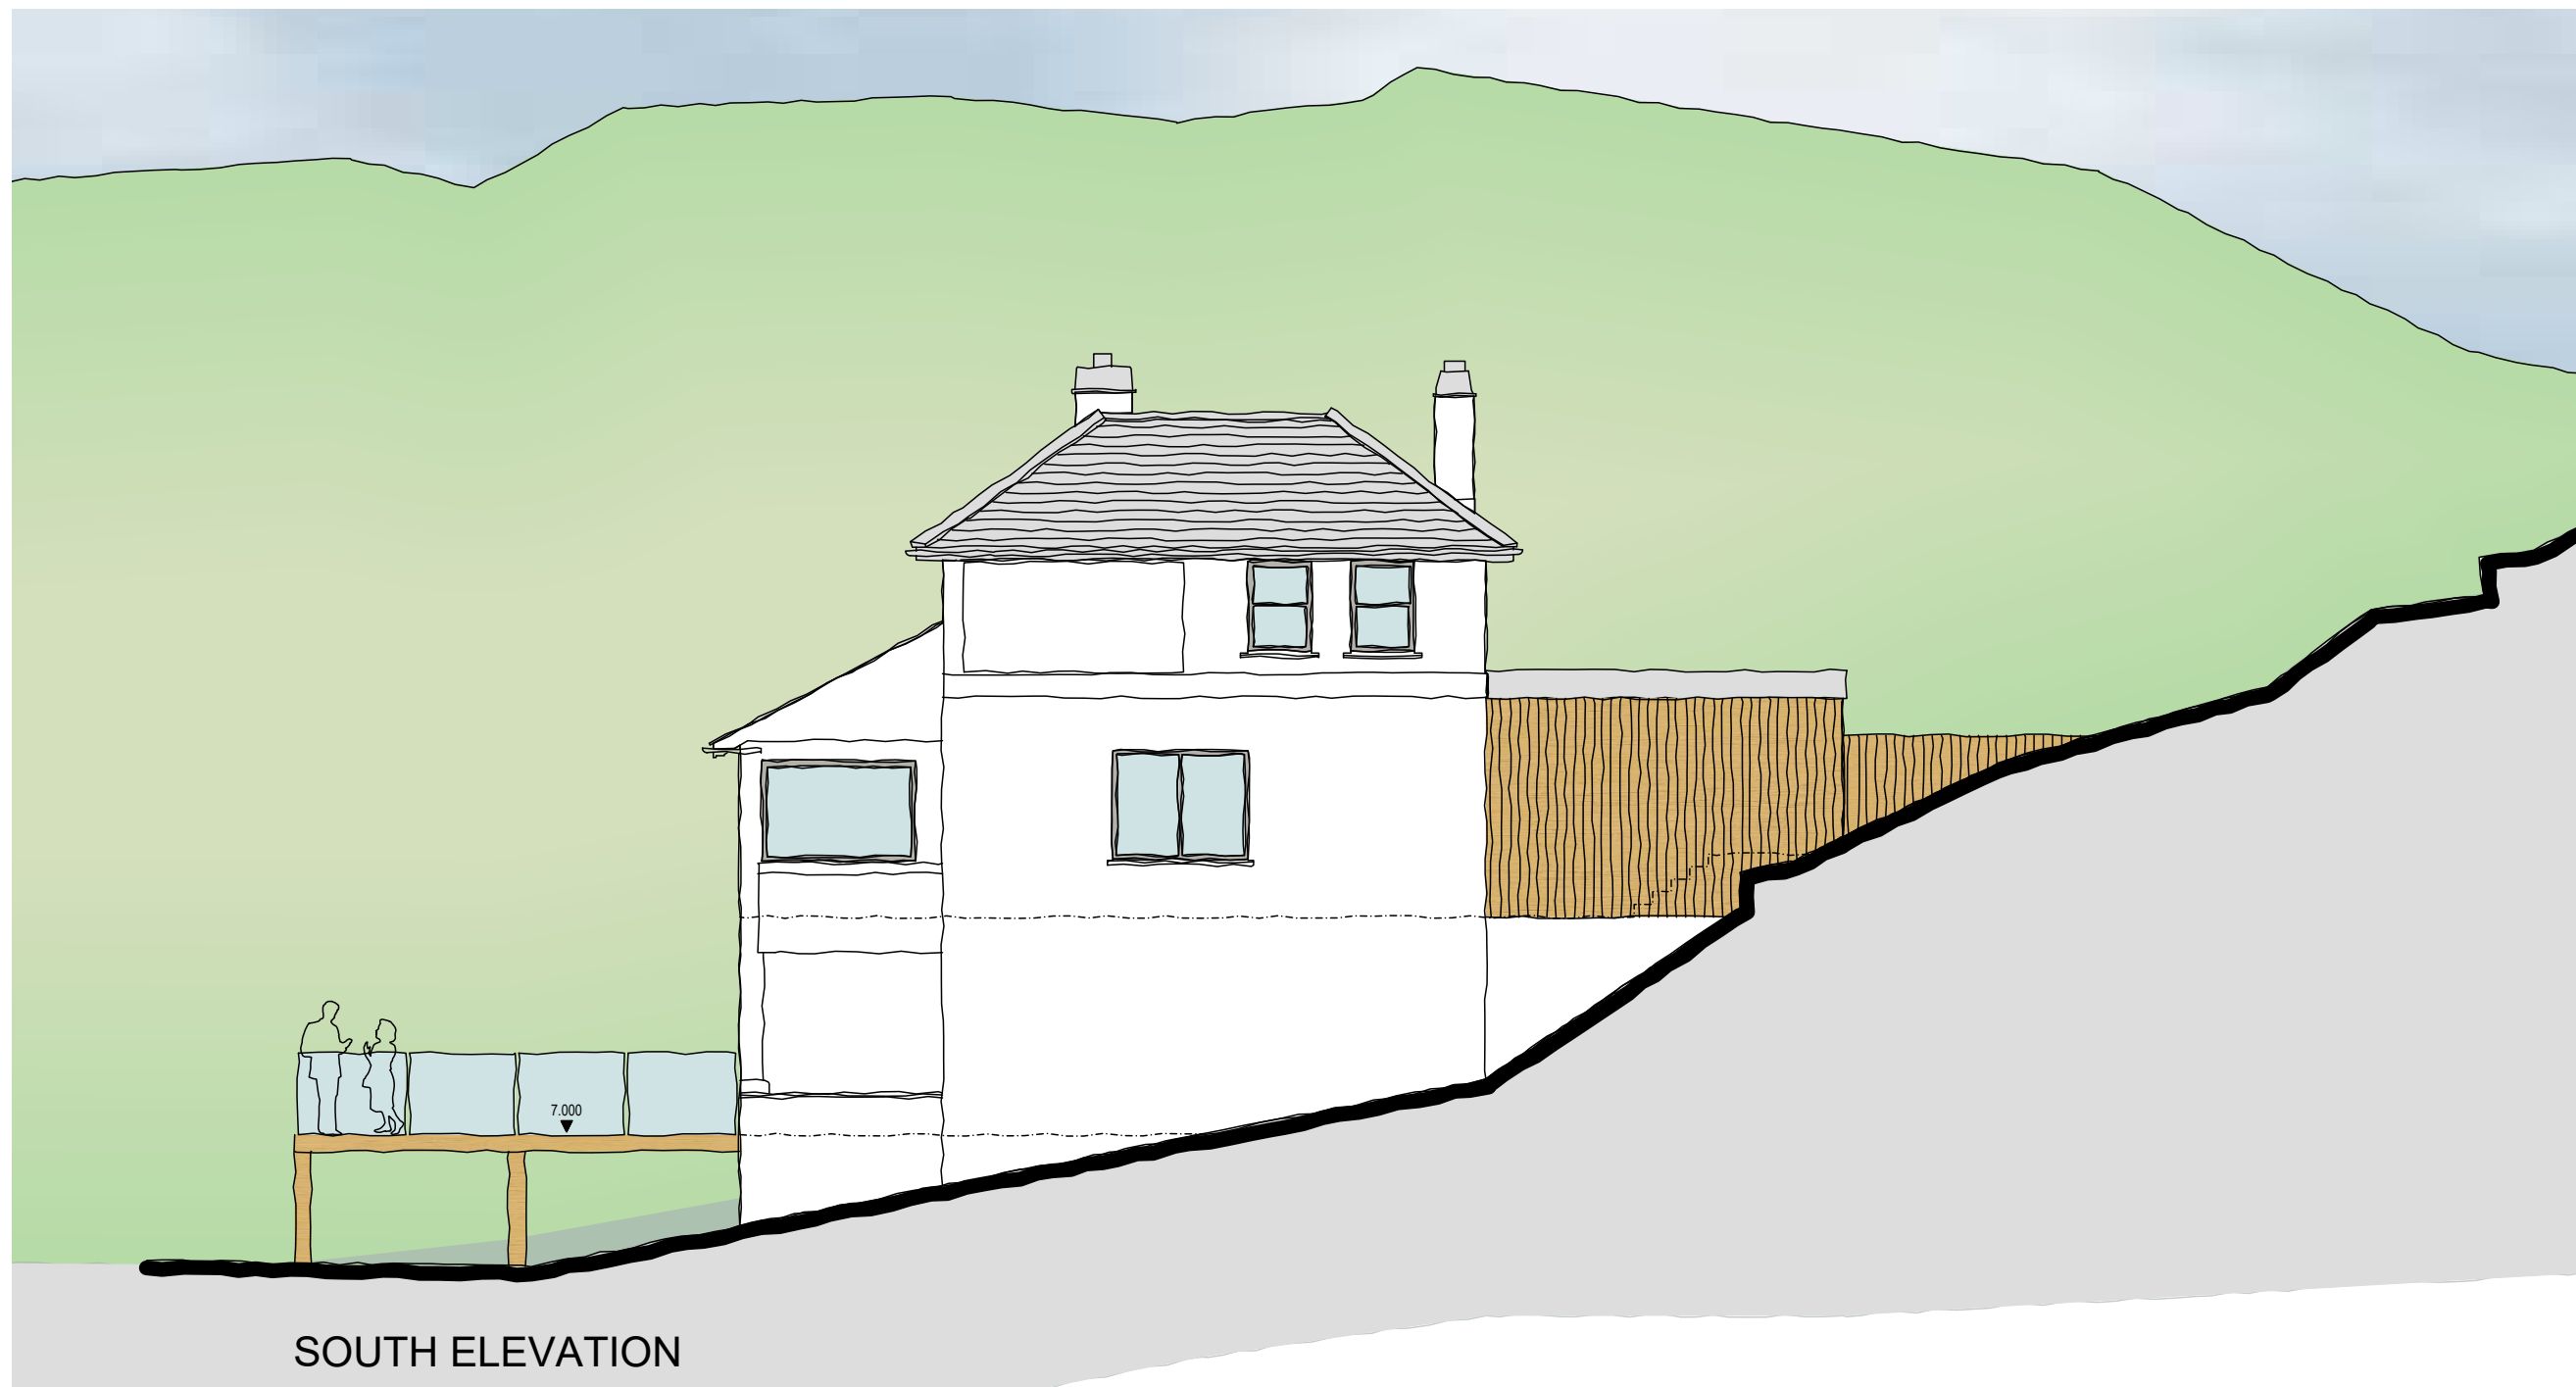

SOUTH ELEVATION



EAST ELEVATION

Project Title : **Surfside, Polzeath**
 Drawing Title : **Proposed Elevations**
 Scale : **1:100 @ A2** Drwg. No. **147-PL-07** Rev: -- Date: **August 2021**
 Copyright Candelisa Ltd.

Candelisa Ltd.
 Caroline House
 Providence Place
 Skipton, BD23 1FB
 Tel: + 44 (0) 1756 797476