





SW / FRONT ELEVATION

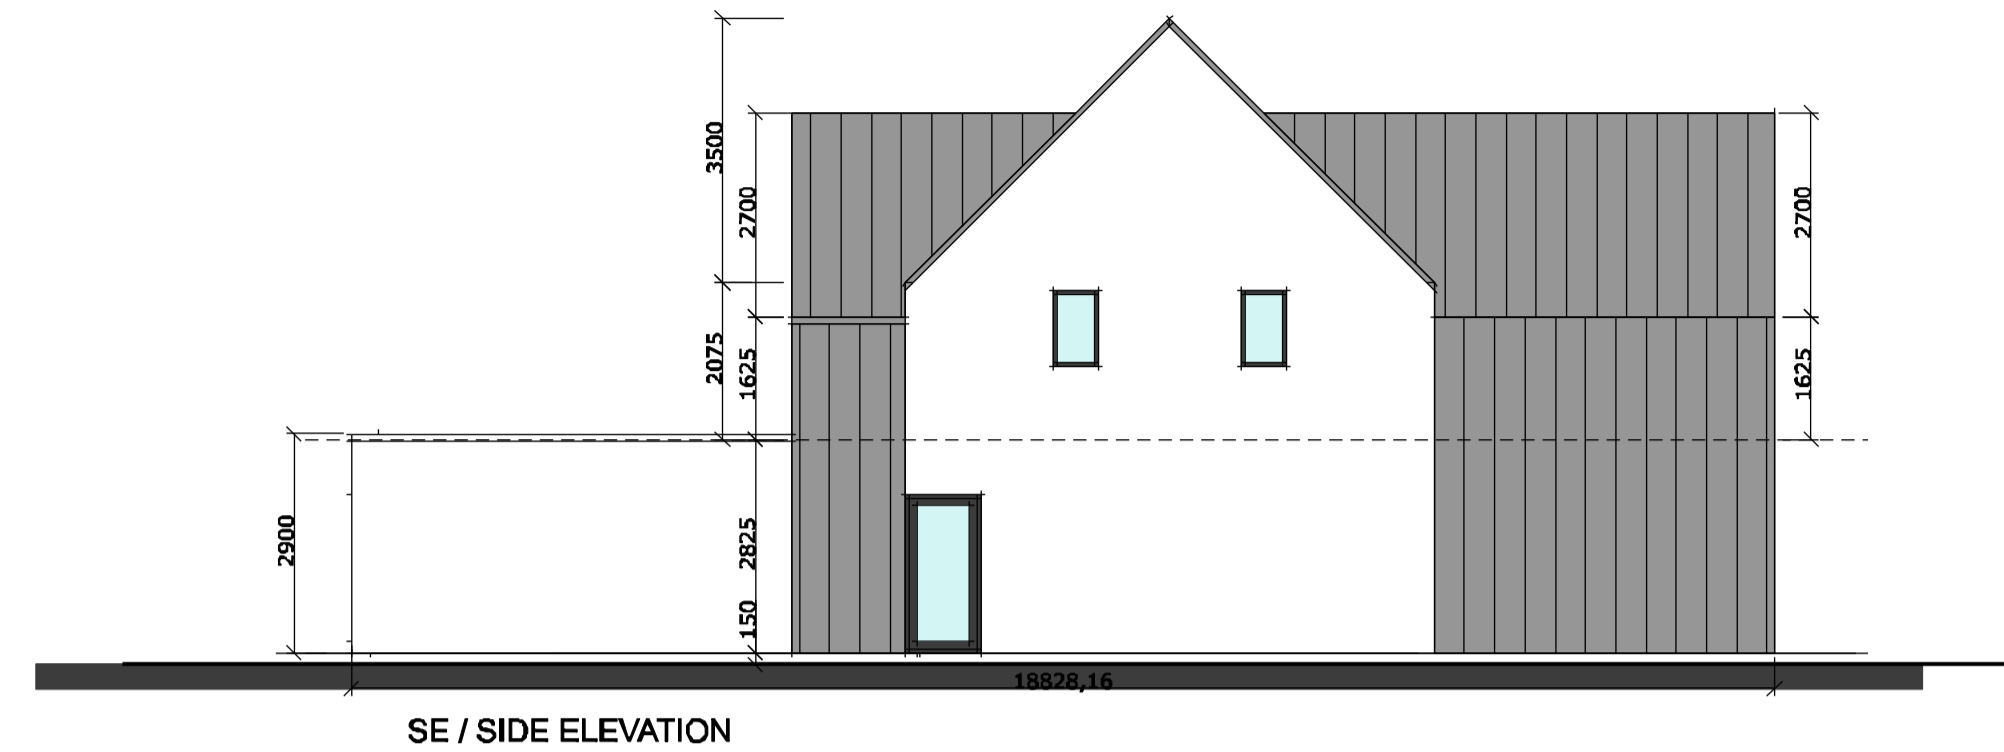



SE / SIDE ELEVATION




HT 04 - NE / REAR ELEVATION

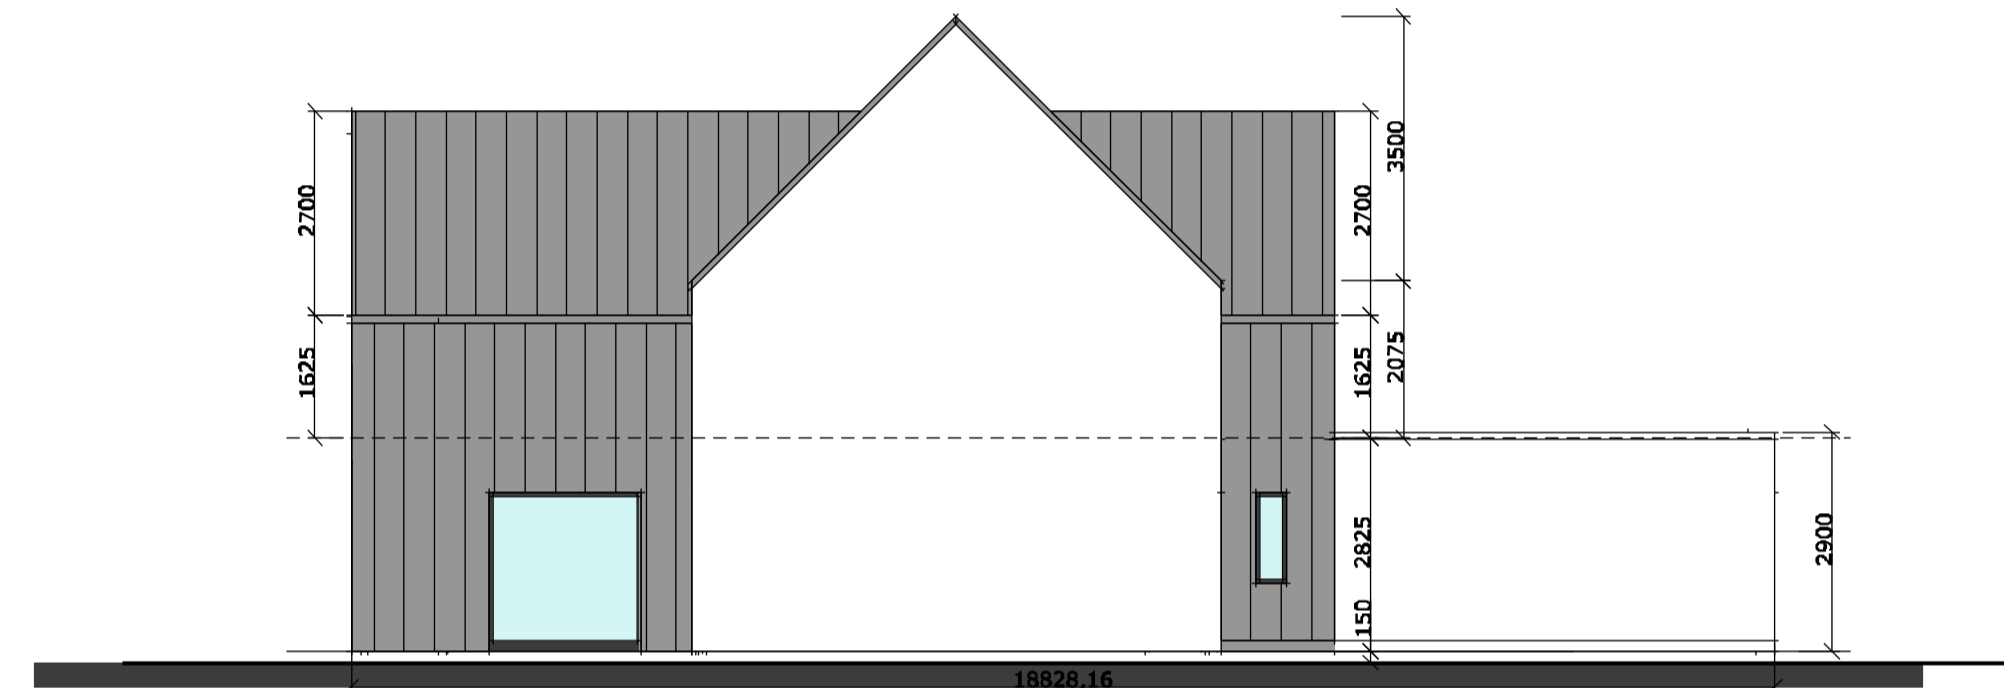


NW / SIDE ELEVATION

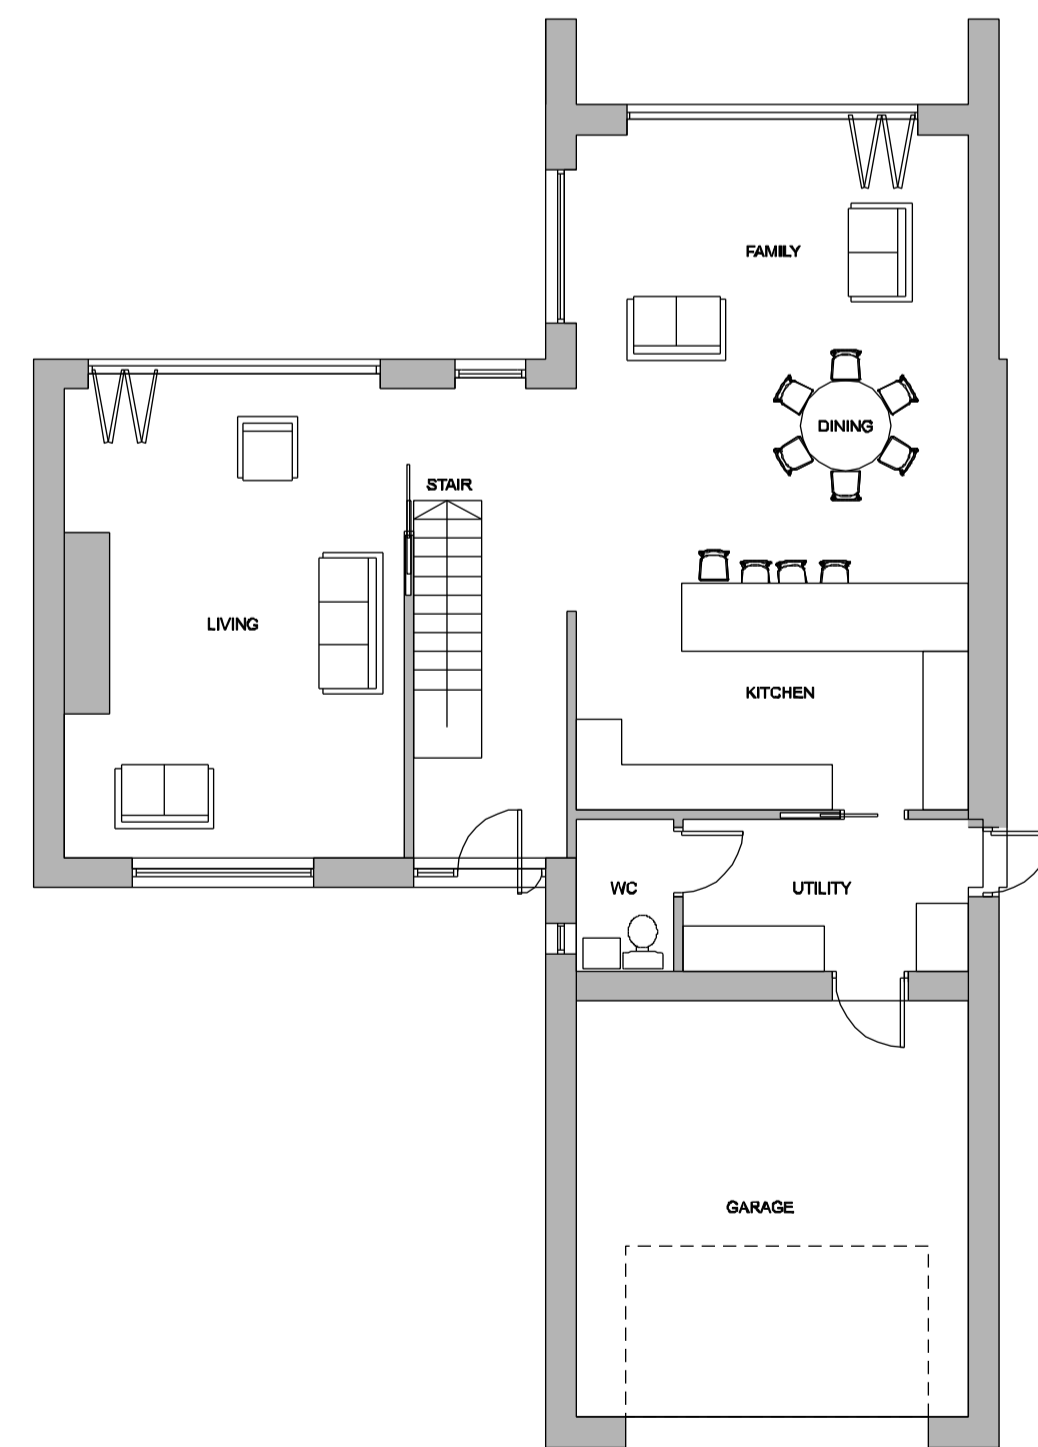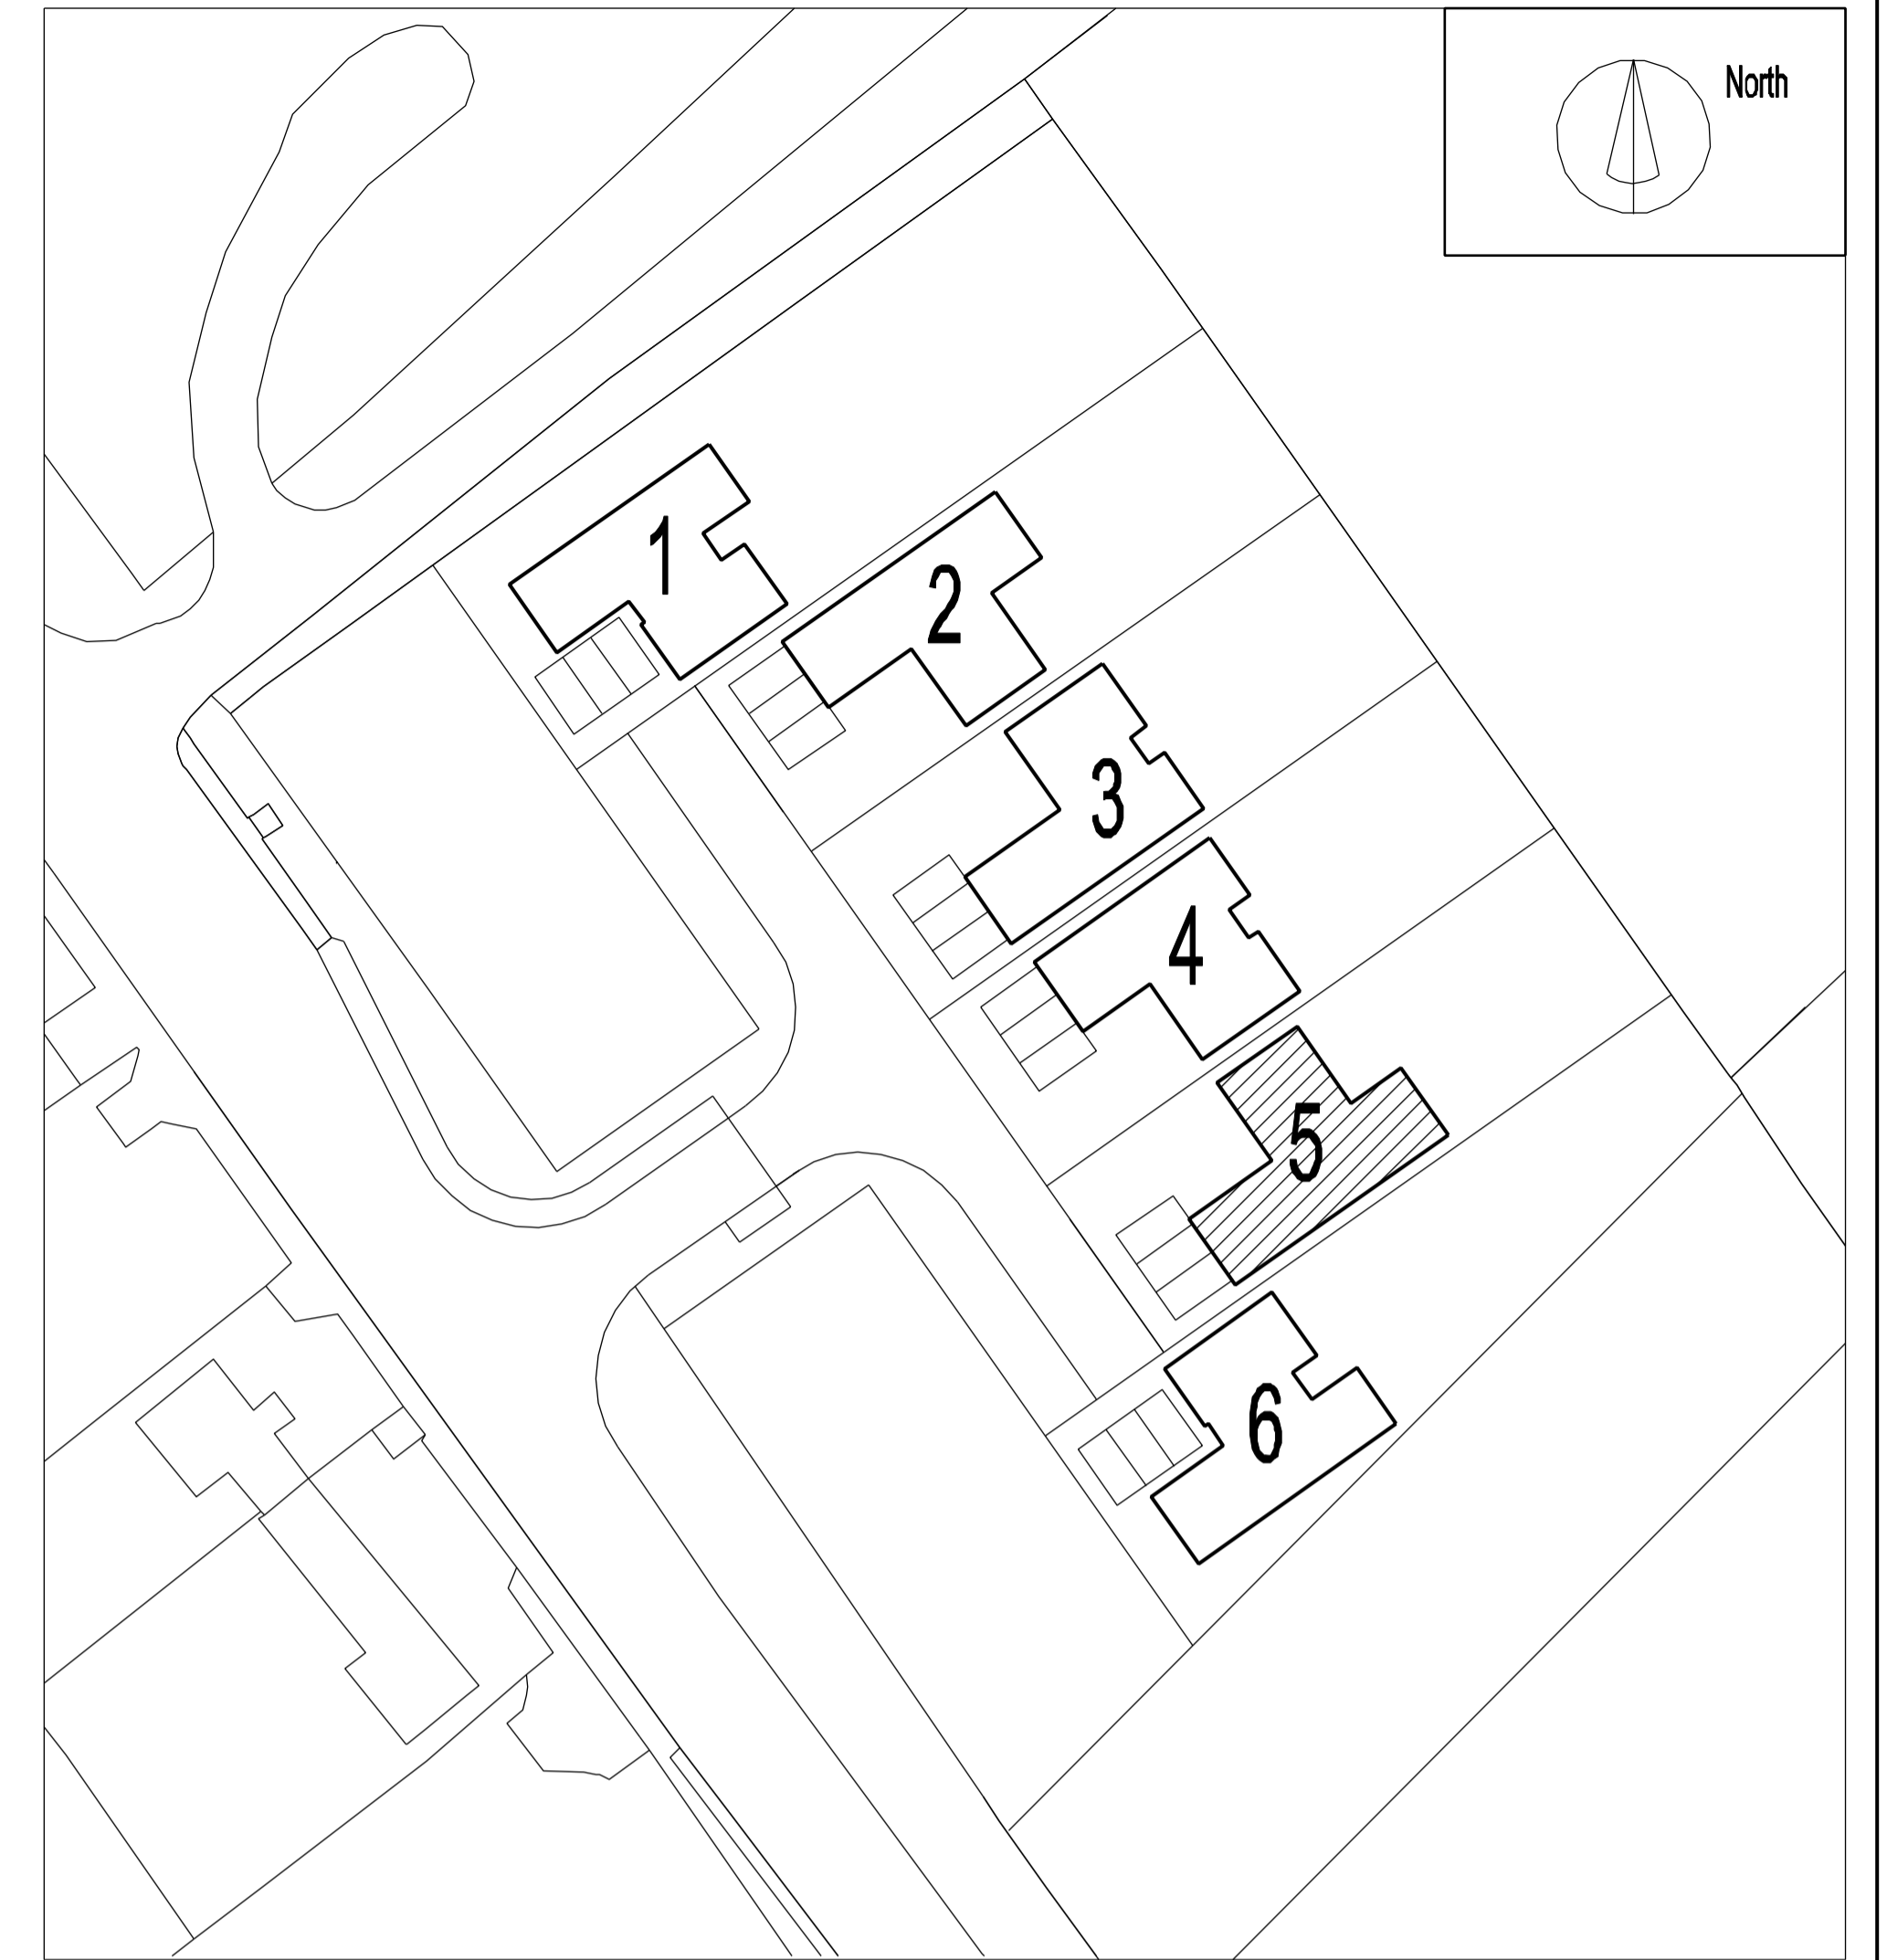

PLOT 5  
GROUND FLOOR LAYOUT  
132.5m<sup>2</sup>

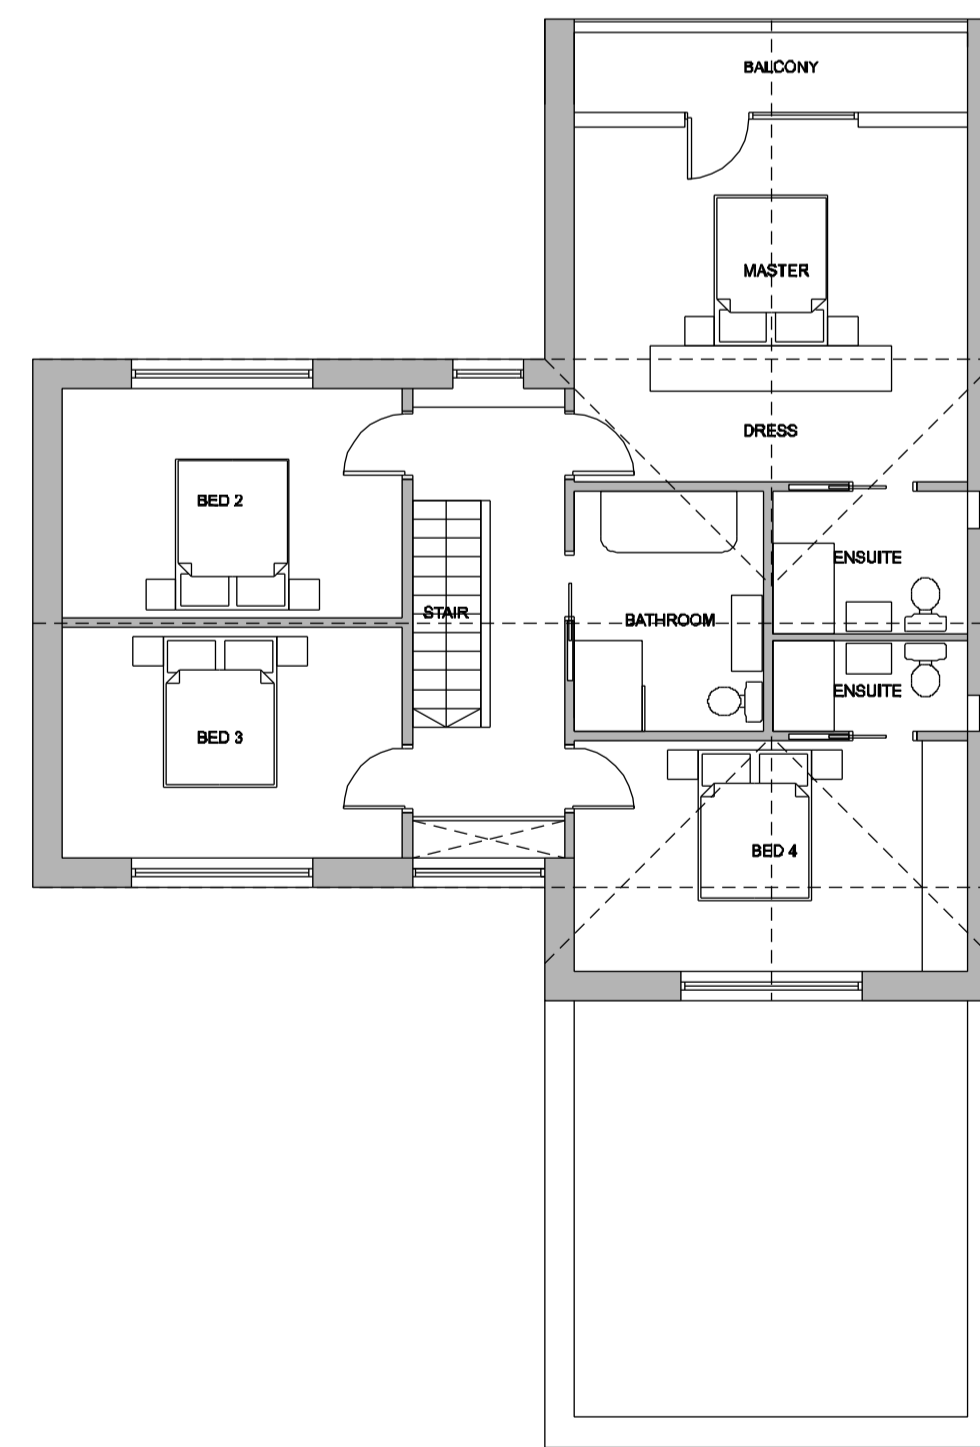

FIRST FLOOR LAYOUT  
105m<sup>2</sup>

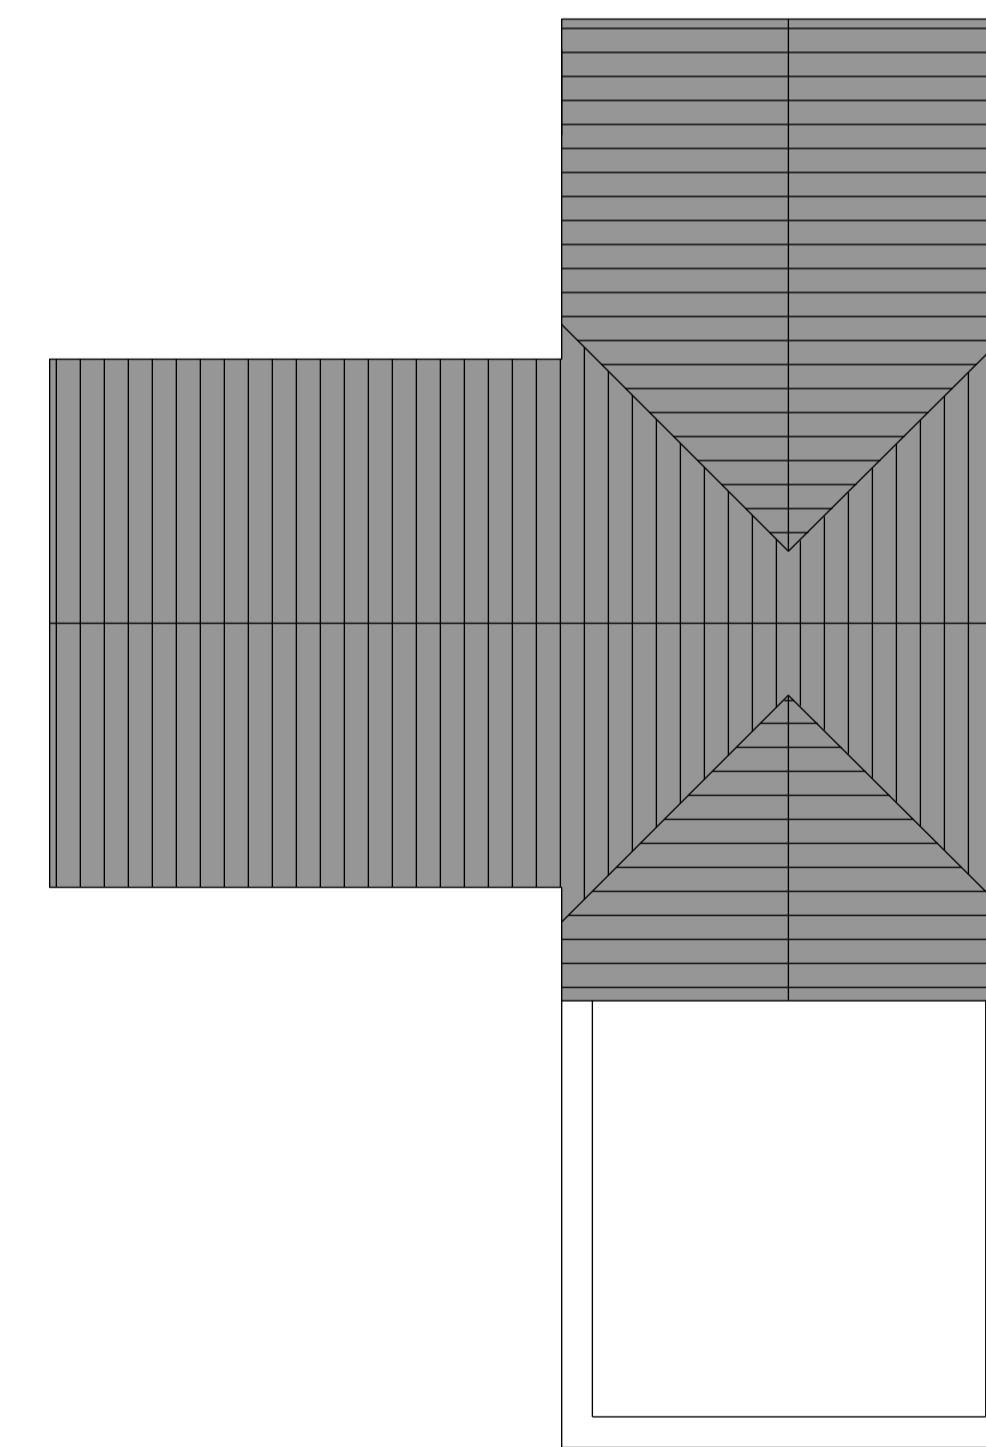

ROOF LAYOUT

MRH/100/05/A

Melton Road  
Hillcrest Works  
Stanton on the Wolds  
Keyworth  
Nottingham

Plot 5 Proposed  
Plans and Elevations  
date 06/10/21  
scale 1:100 @ A1

**welham**  
architects

tel: 0115 824 1267  
8 Stoney Street  
The Lace Market  
Nottingham  
NG1 1LH  
office@welhamarchitects.com