



SW / FRONT ELEVATION

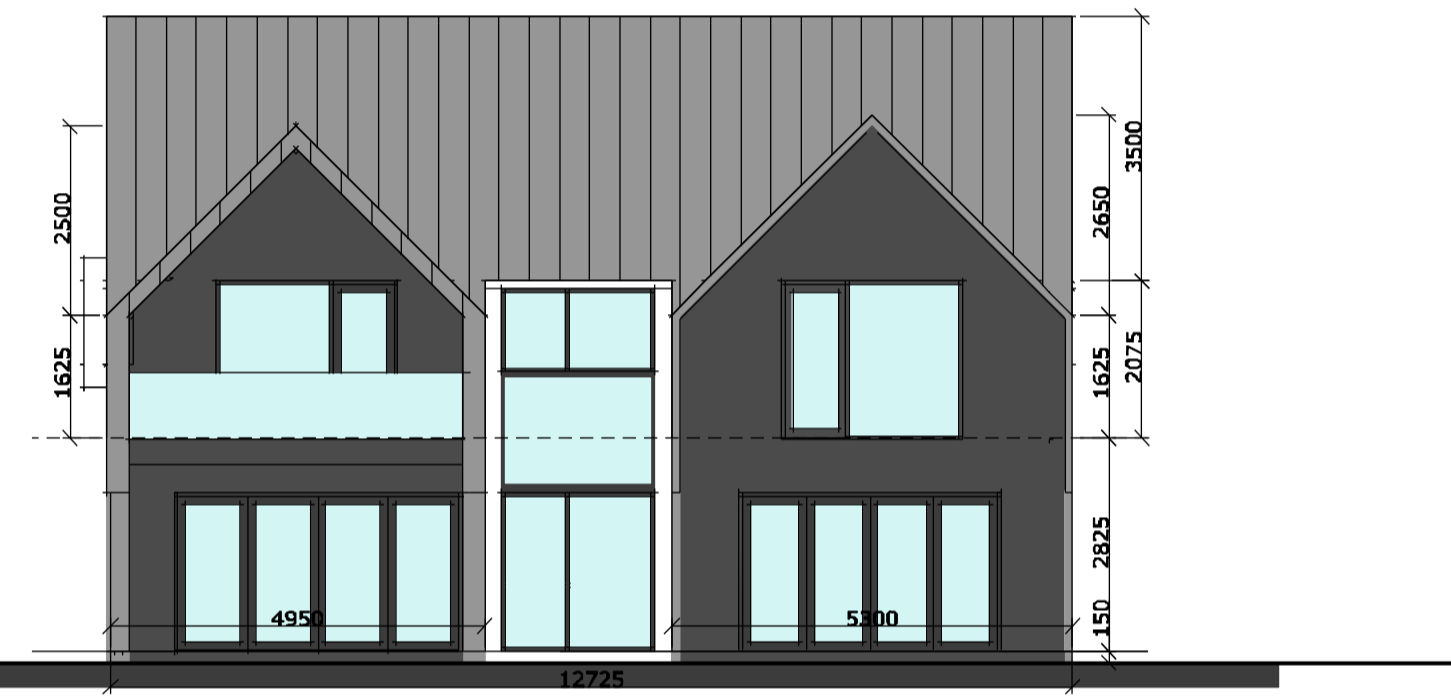



NW / SIDE ELEVATION




HT 06 - NE / REAR ELEVATION

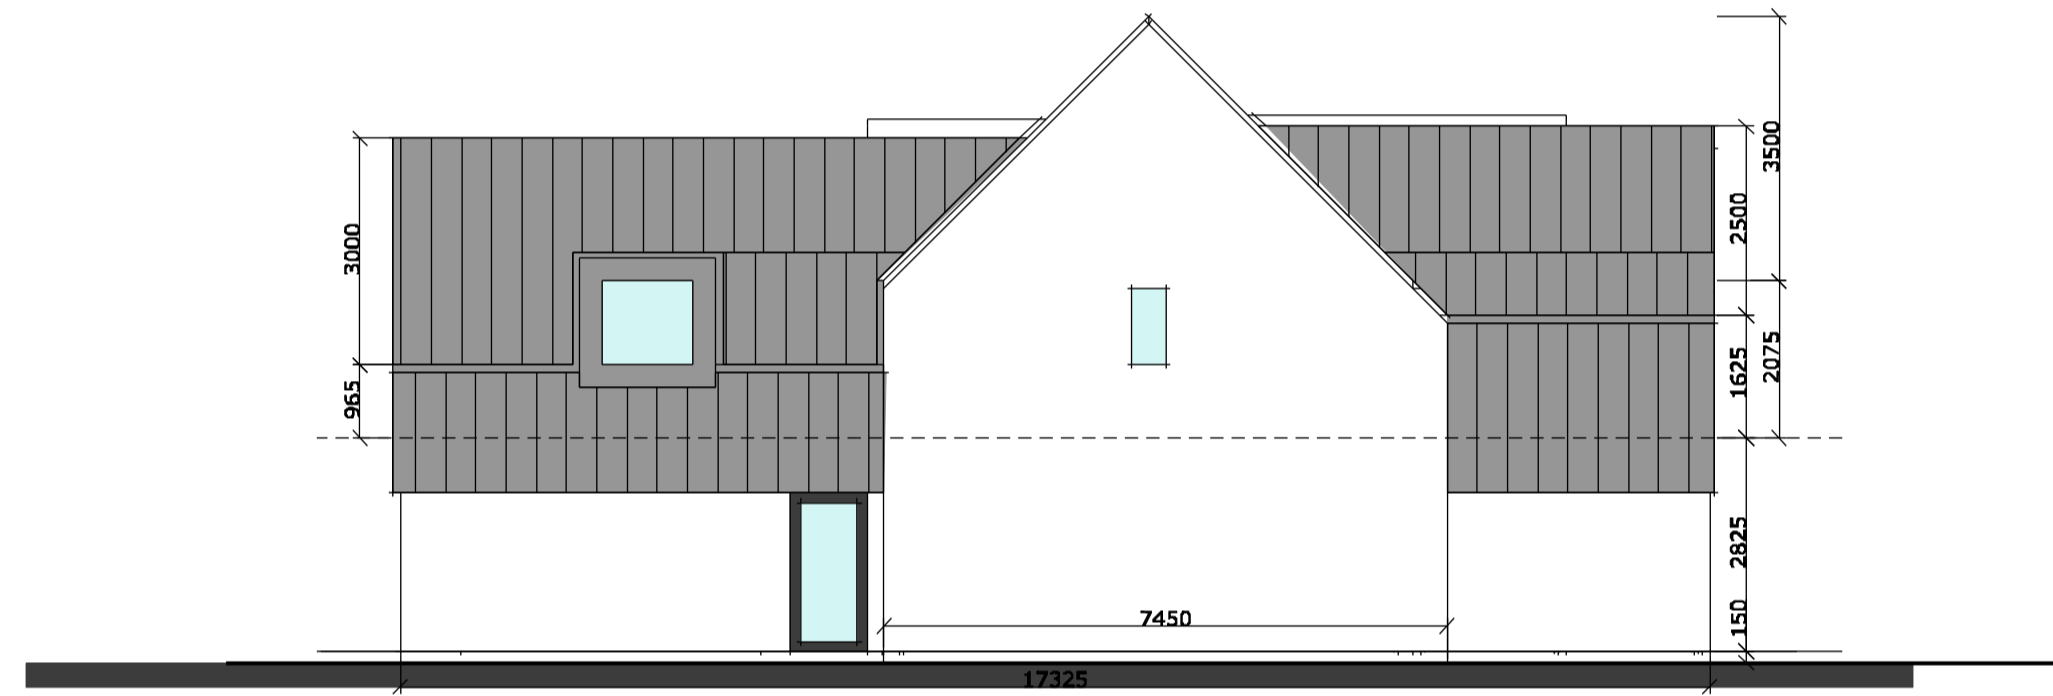


NW / SIDE ELEVATION

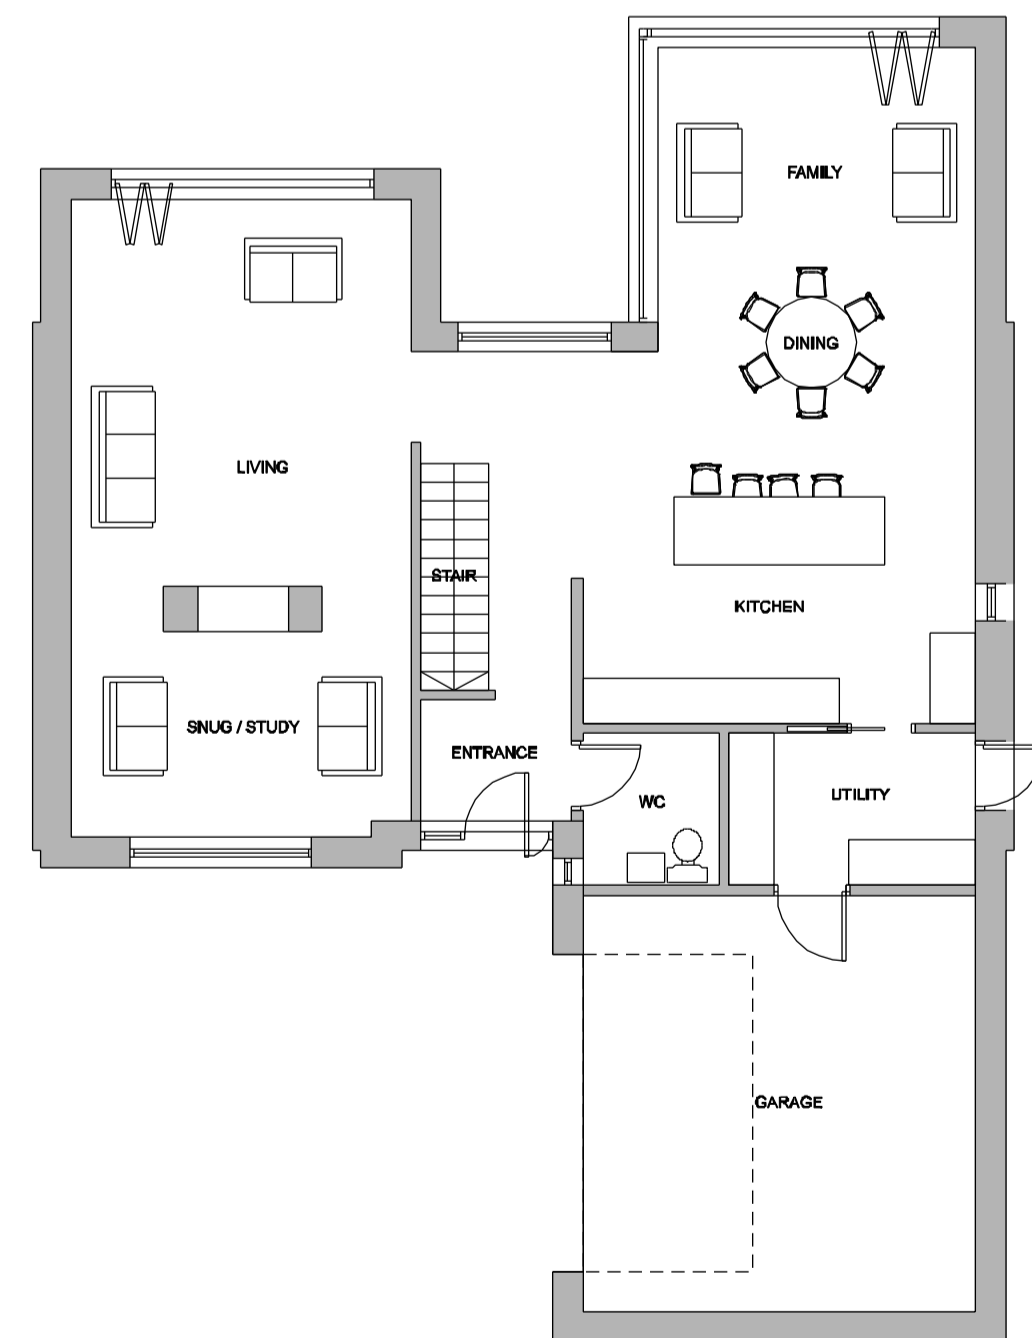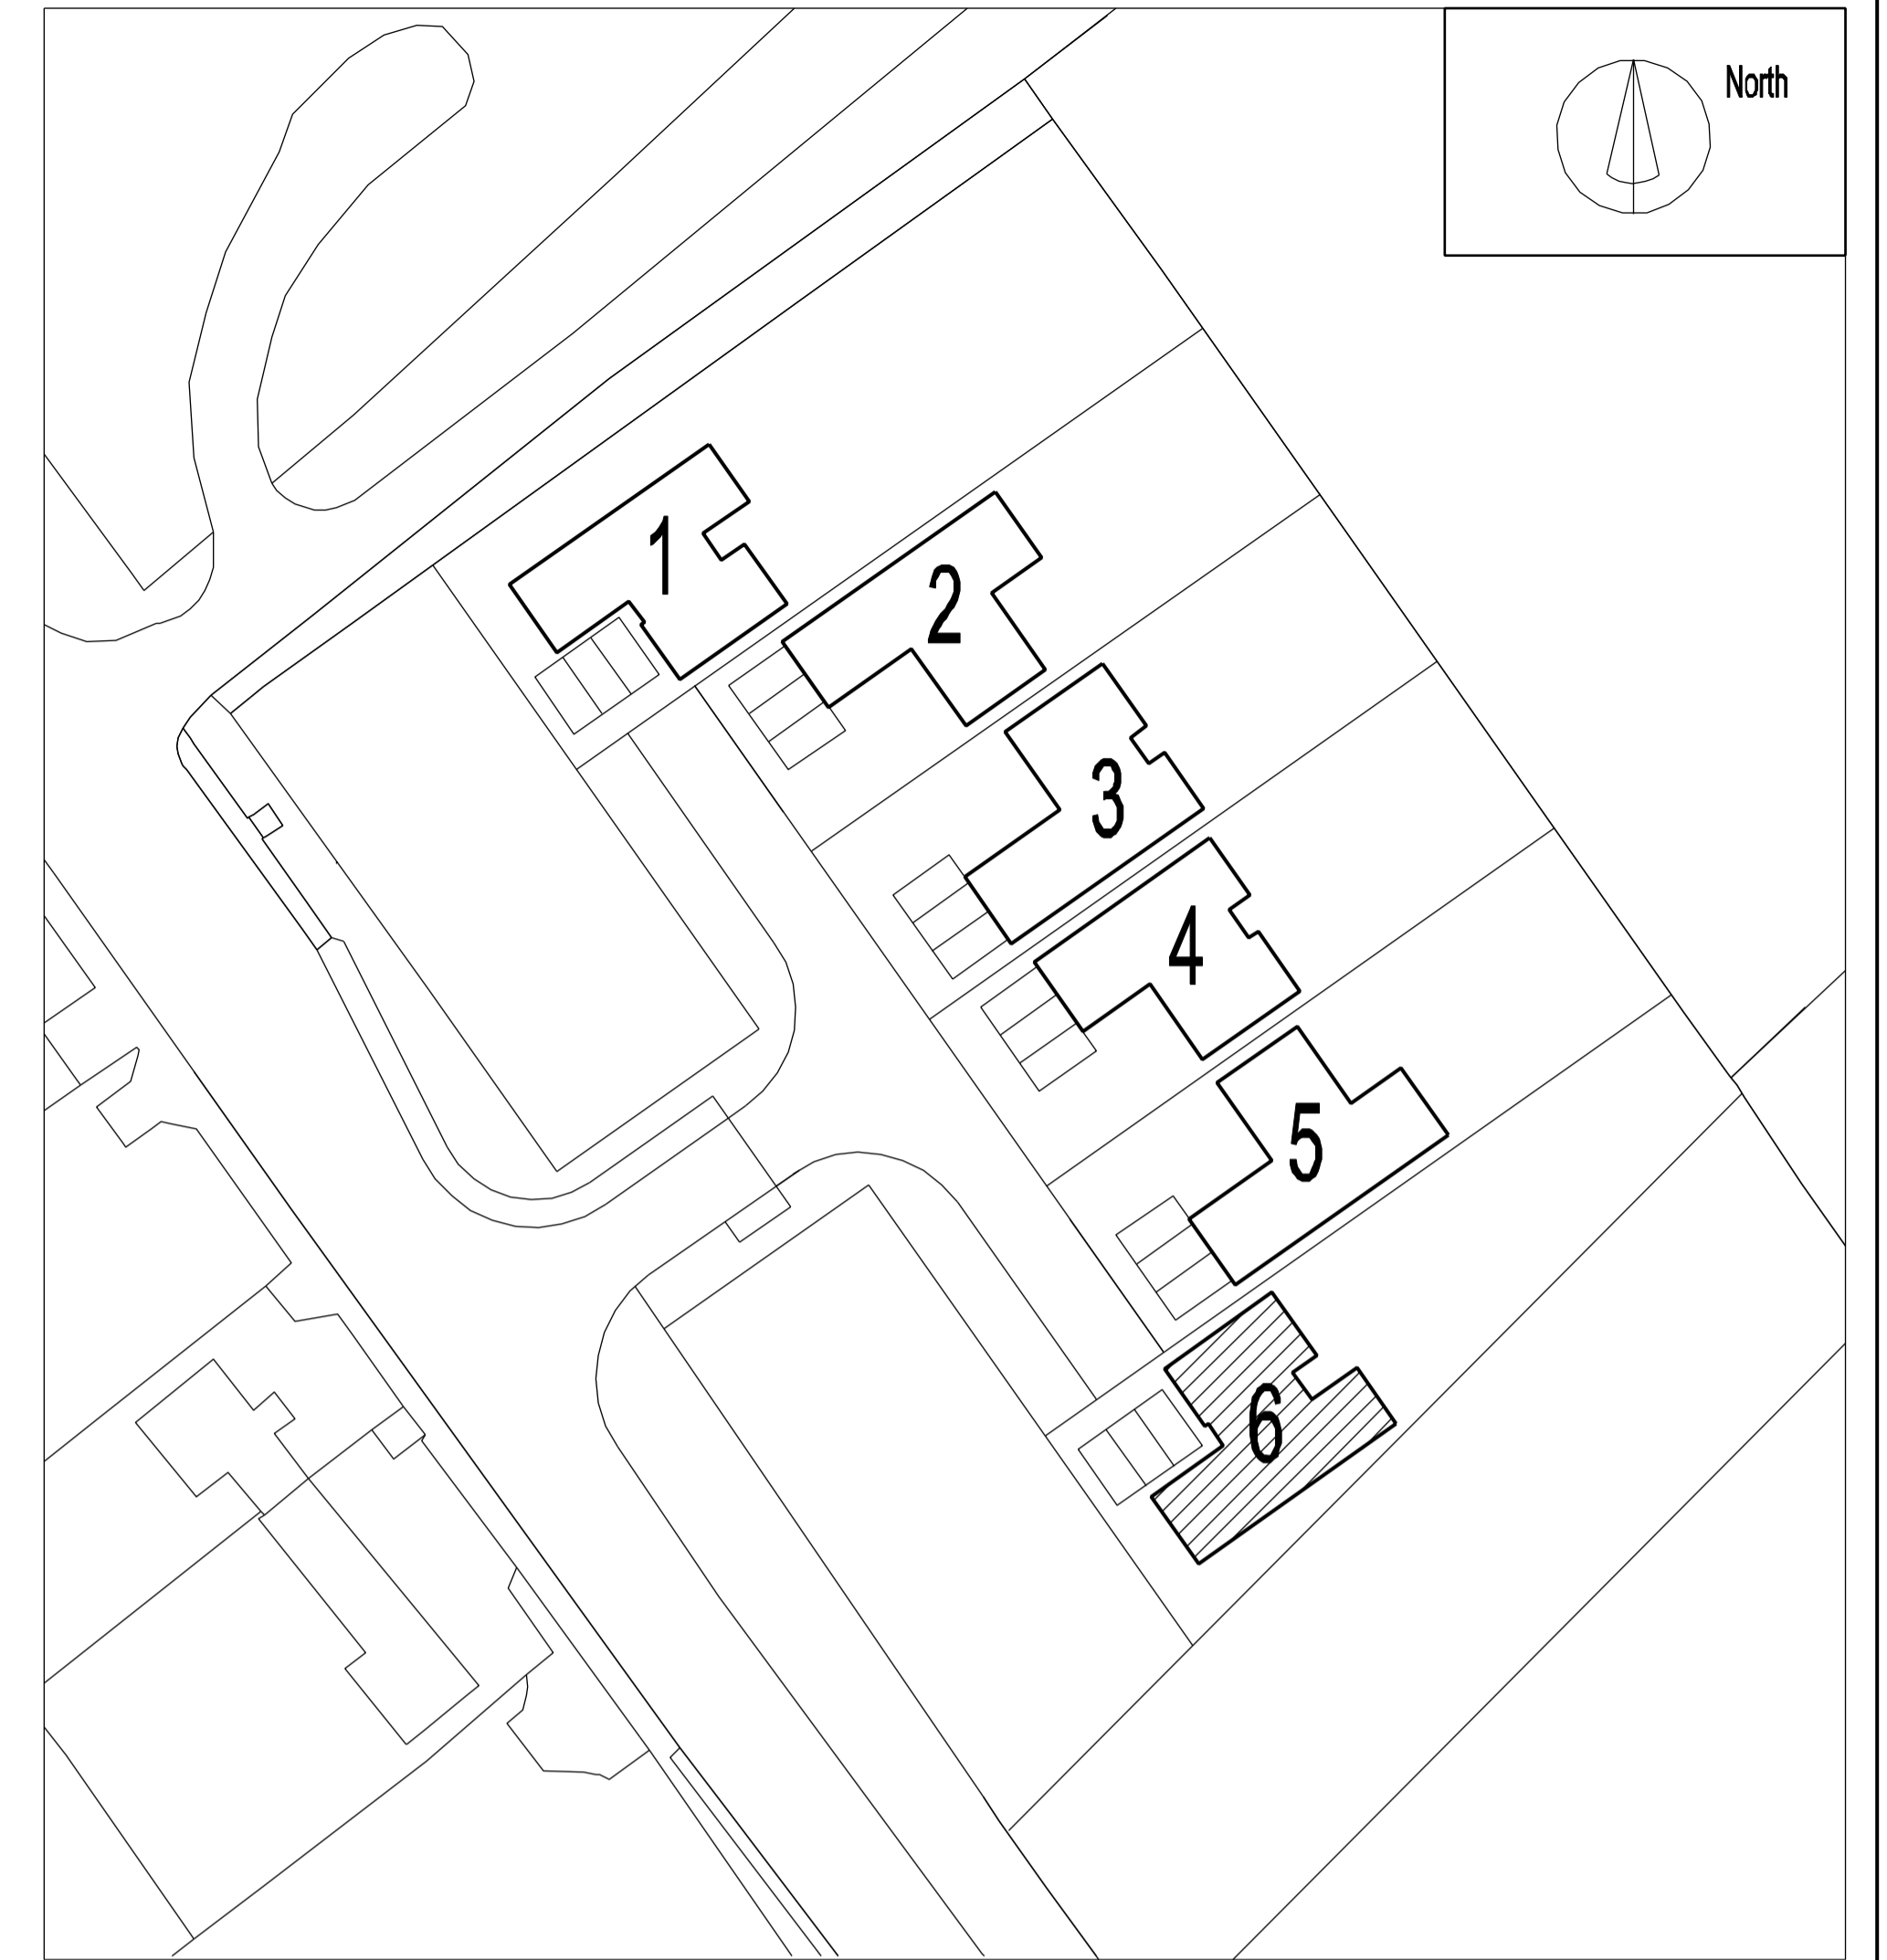

PLOT 6
GROUND FLOOR LAYOUT -
135m² (inc. garage)

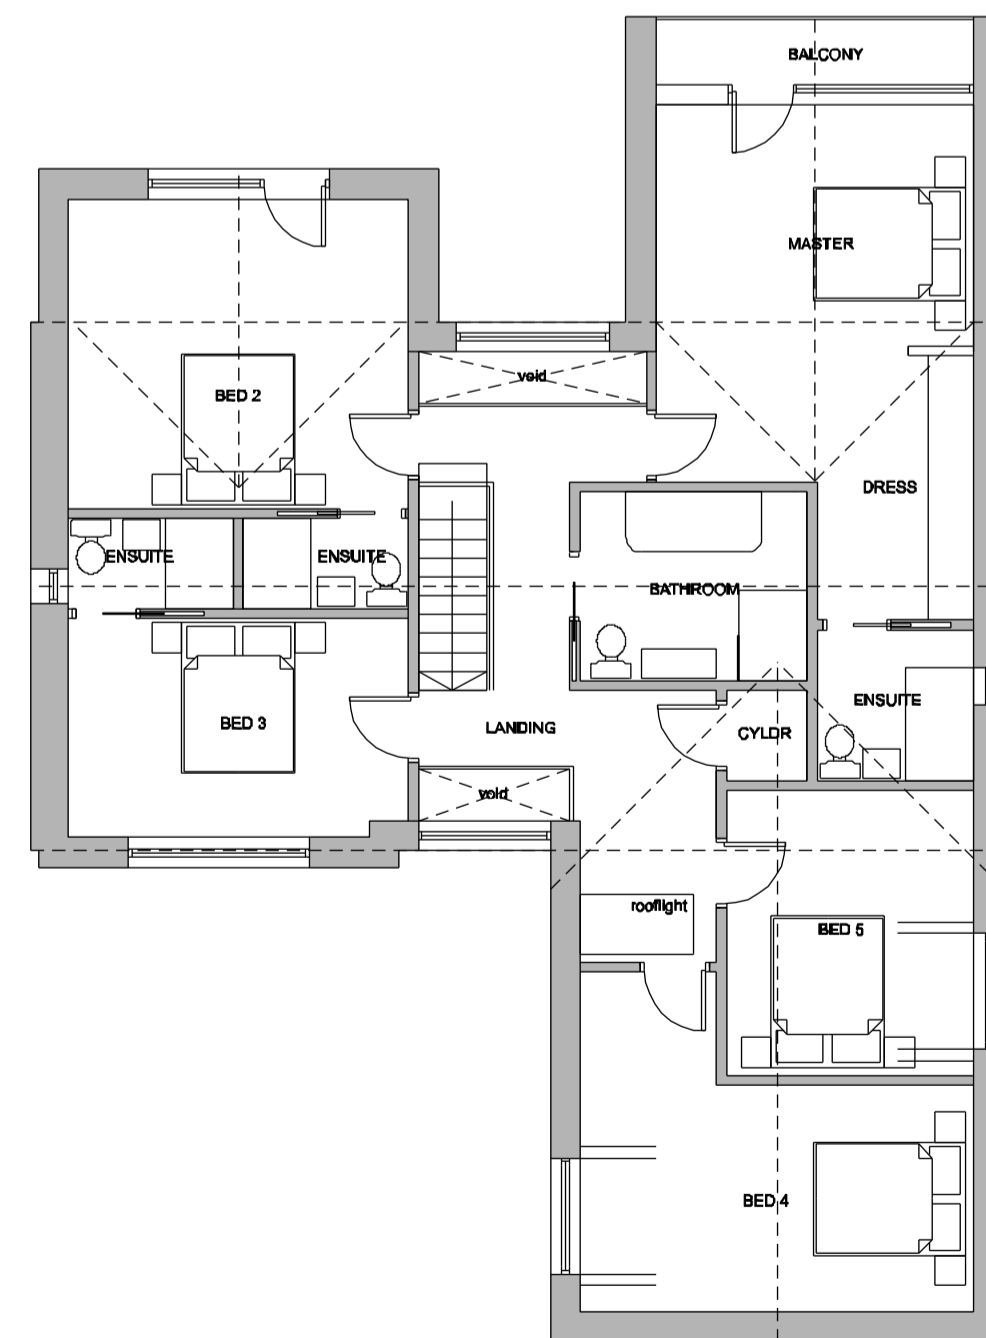

FIRST FLOOR LAYOUT -
132m²

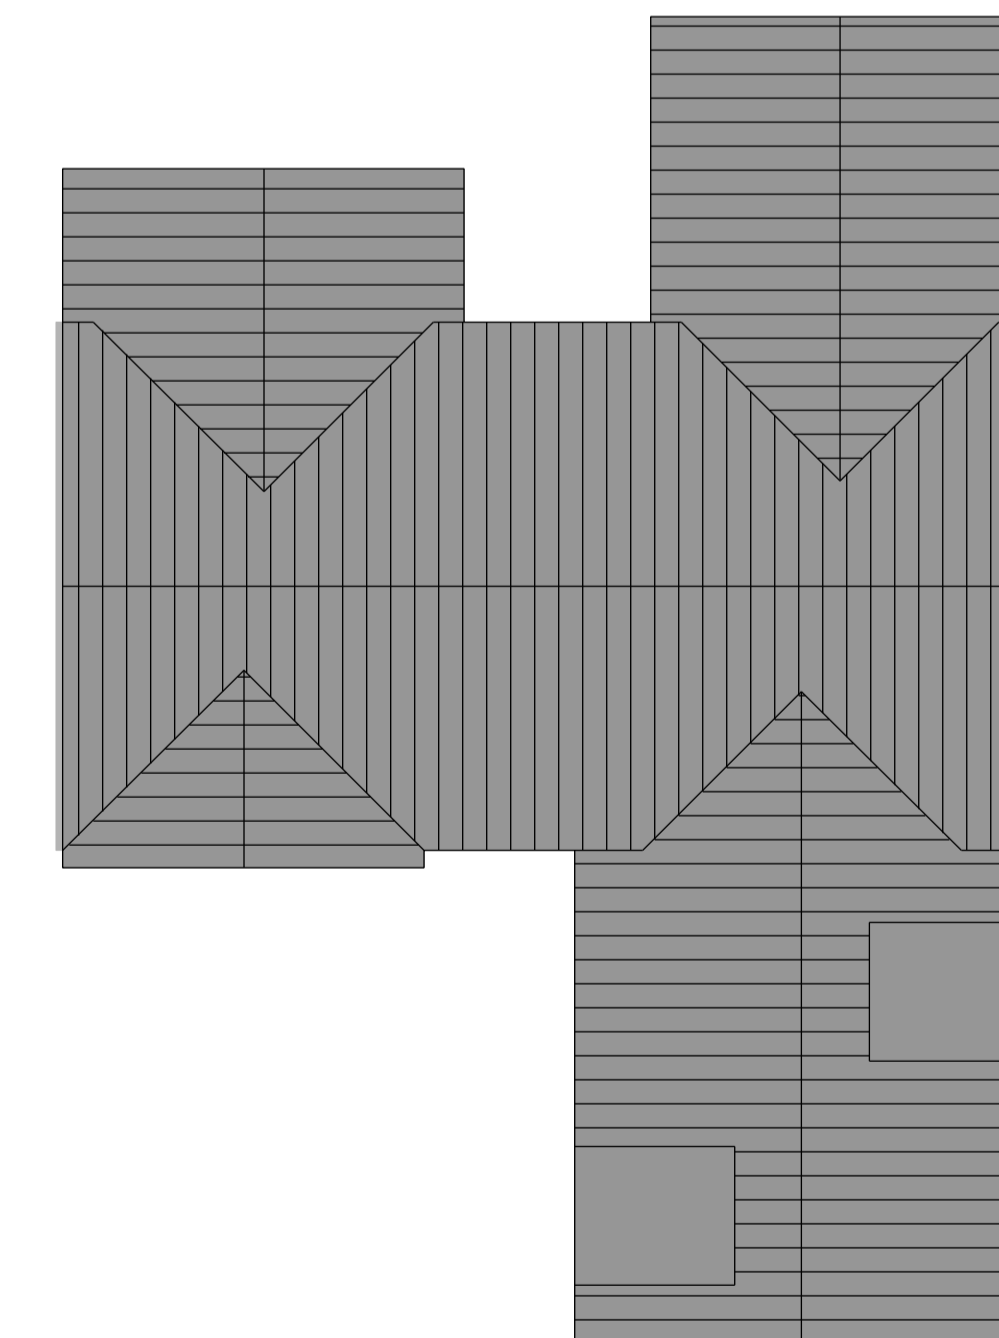

ROOF LAYOUT

MRH/100/06/A

Melton Road
Hillcrest Works
Stanton on the Wolds
Keyworth
Nottingham

Plot 6 Proposed
Plans and Elevations
date 06/10/21
scale 1:100 @ A1



tel: 0115 824 1267
8 Stoney Street
The Lace Market
Nottingham
NG1 1LH
office@welhamarchitects.com