






SW / FRONT ELEVATION

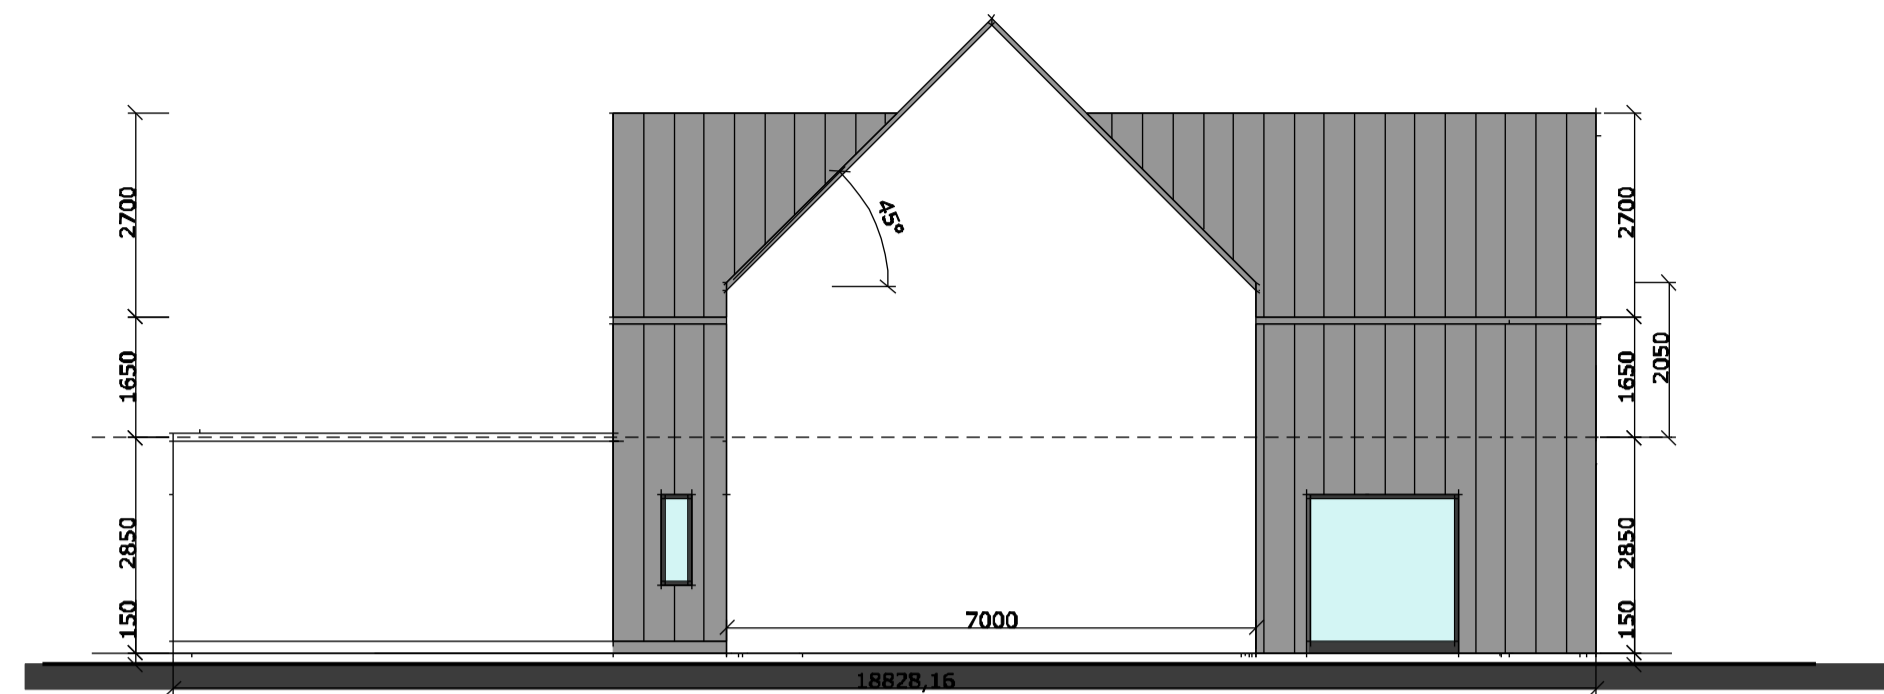


SE / SIDE ELEVATION

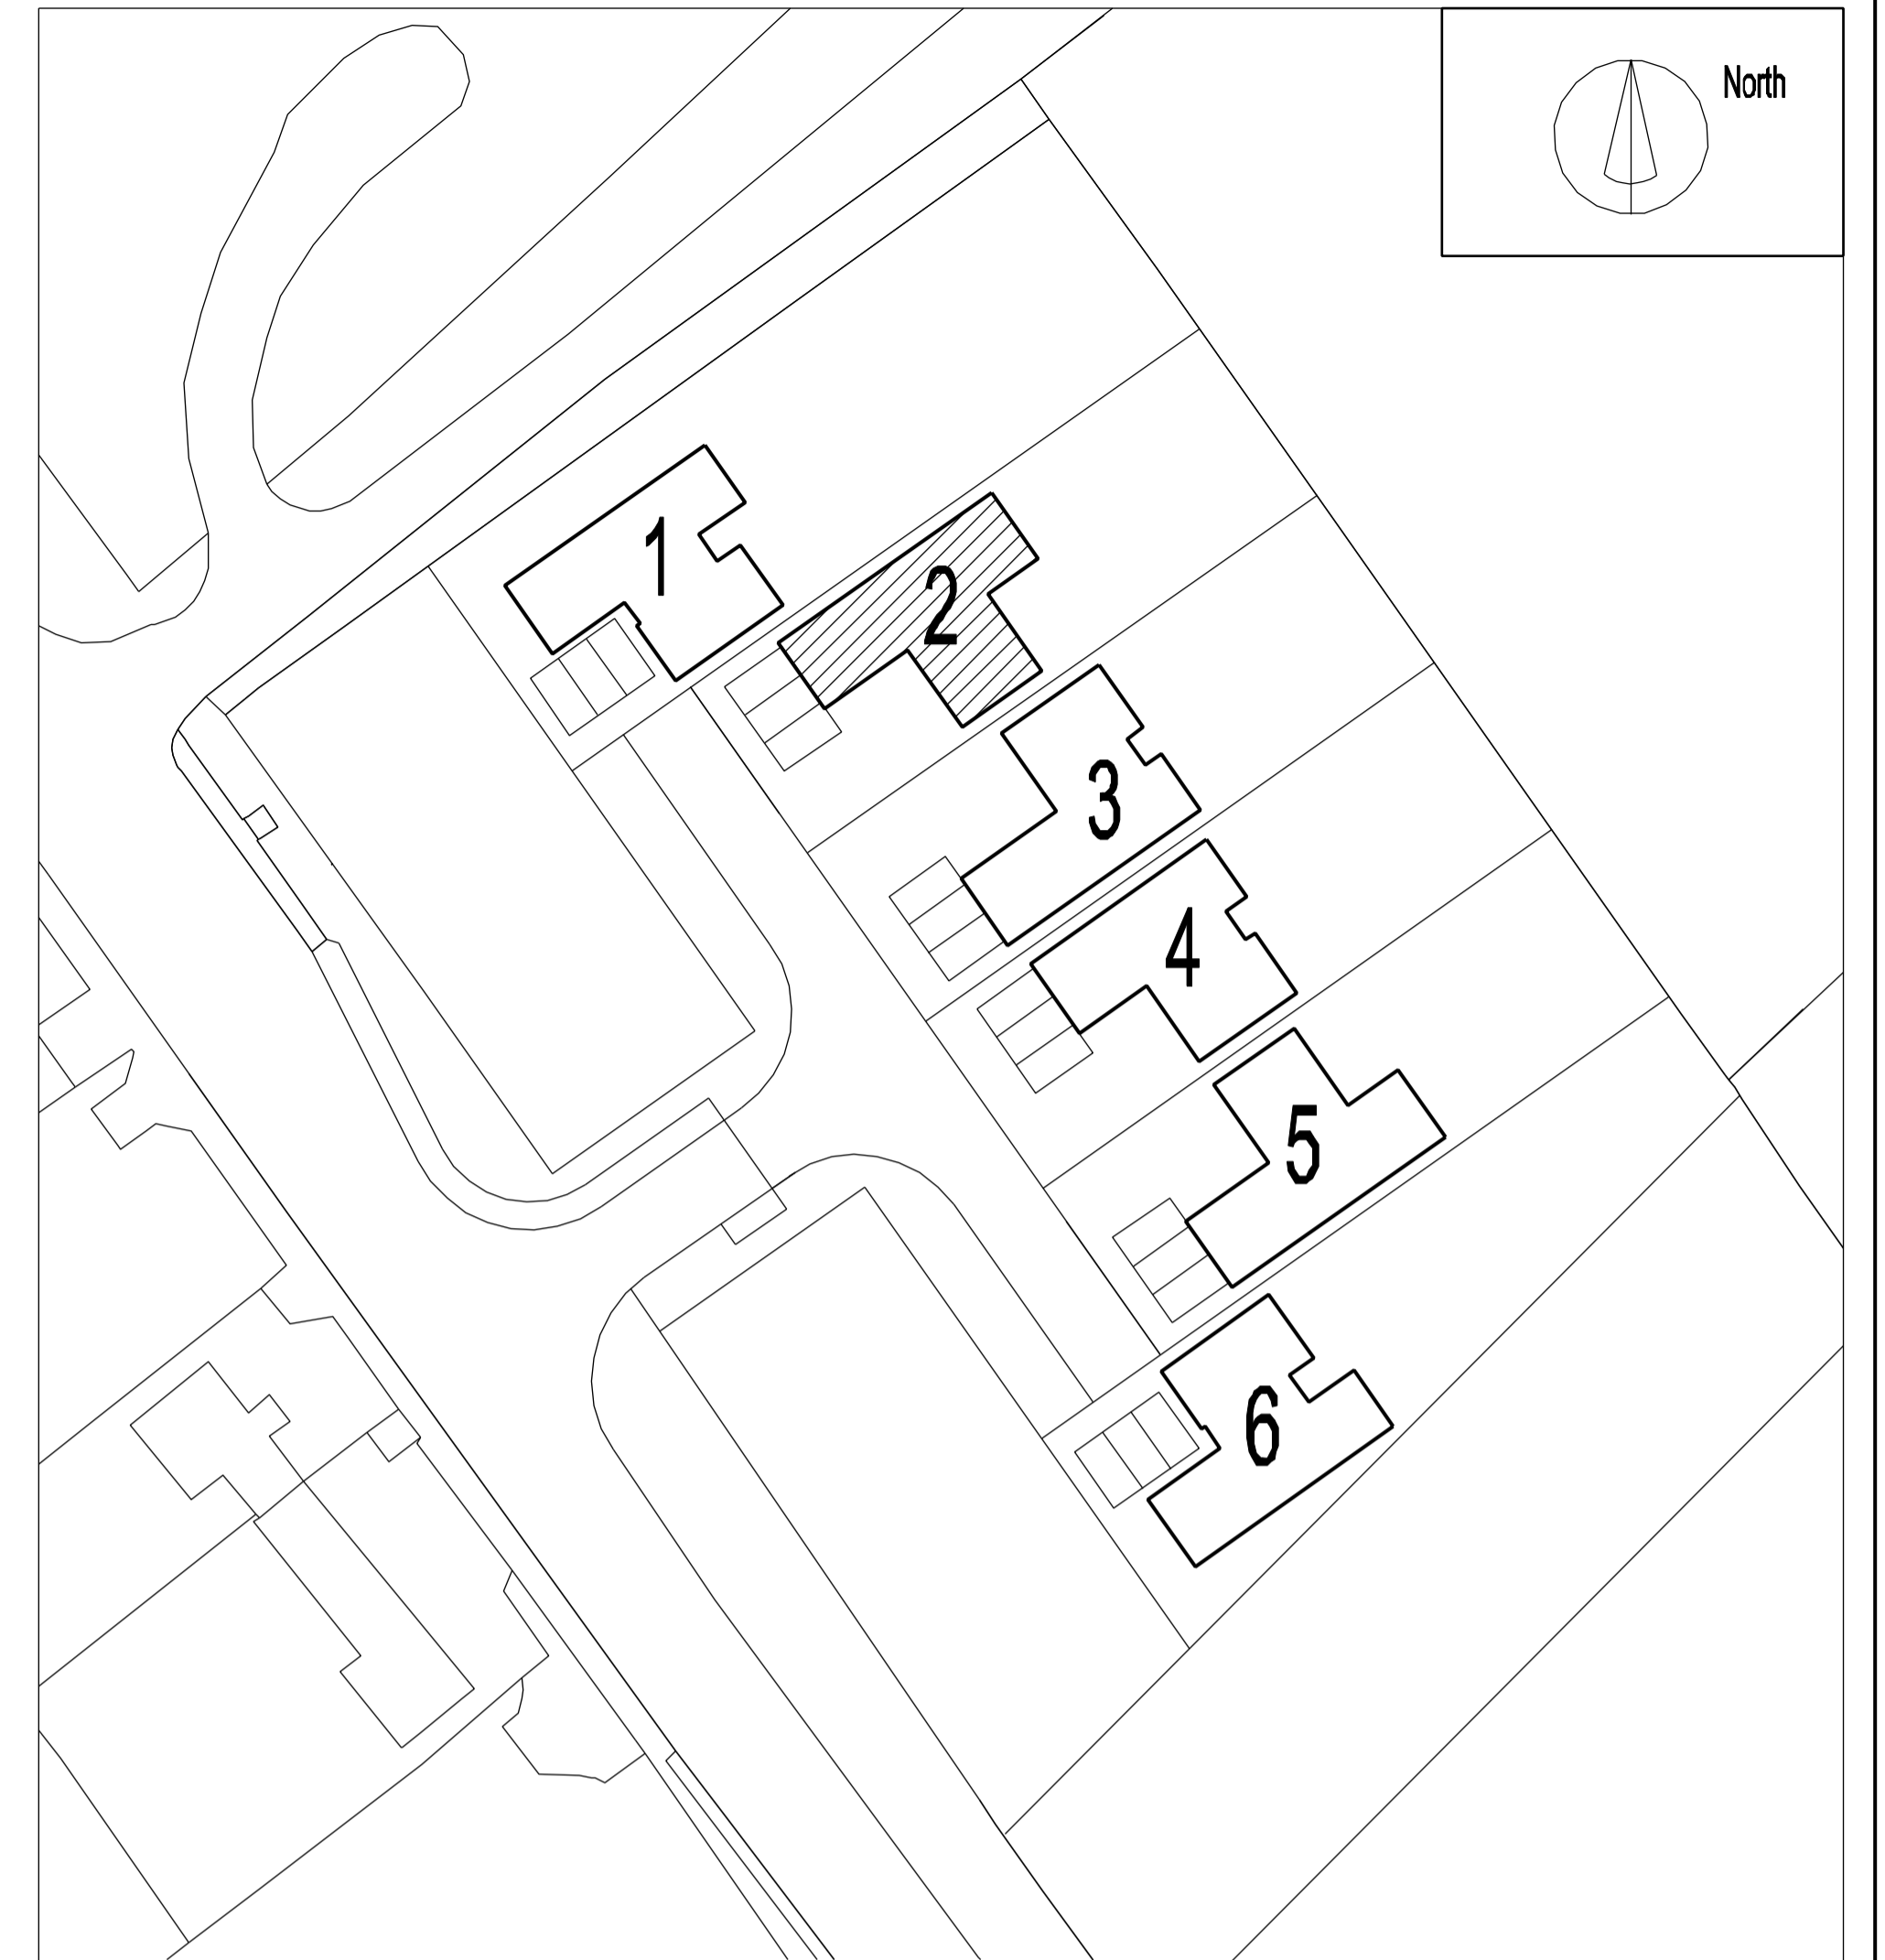


HT 03 - NE / REAR ELEVATION

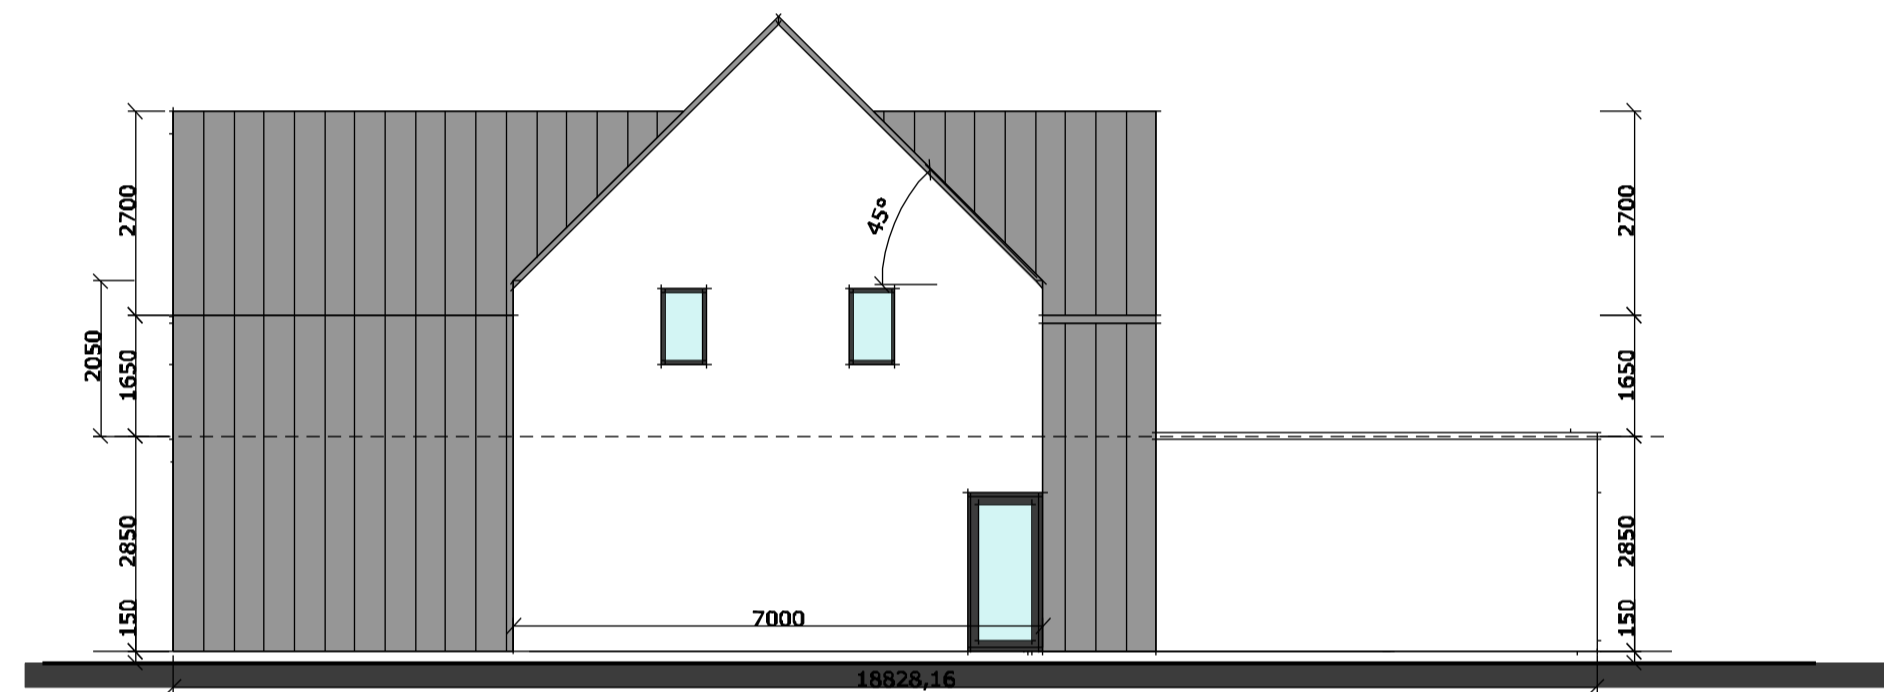


NW / SIDE ELEVATION

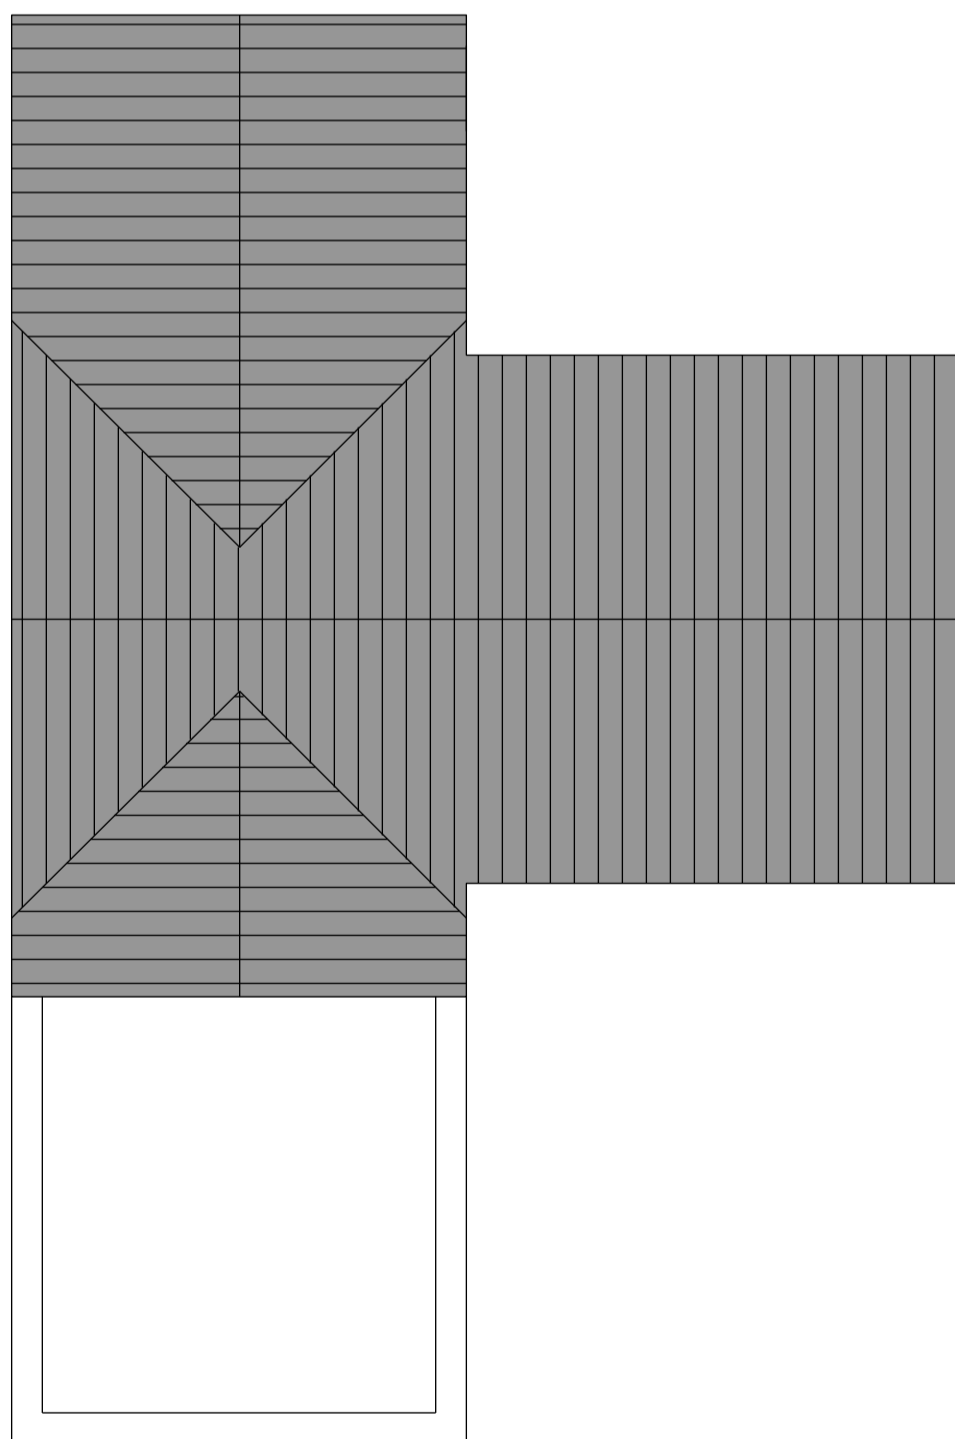

HT 03 - ROOF LAYOUT

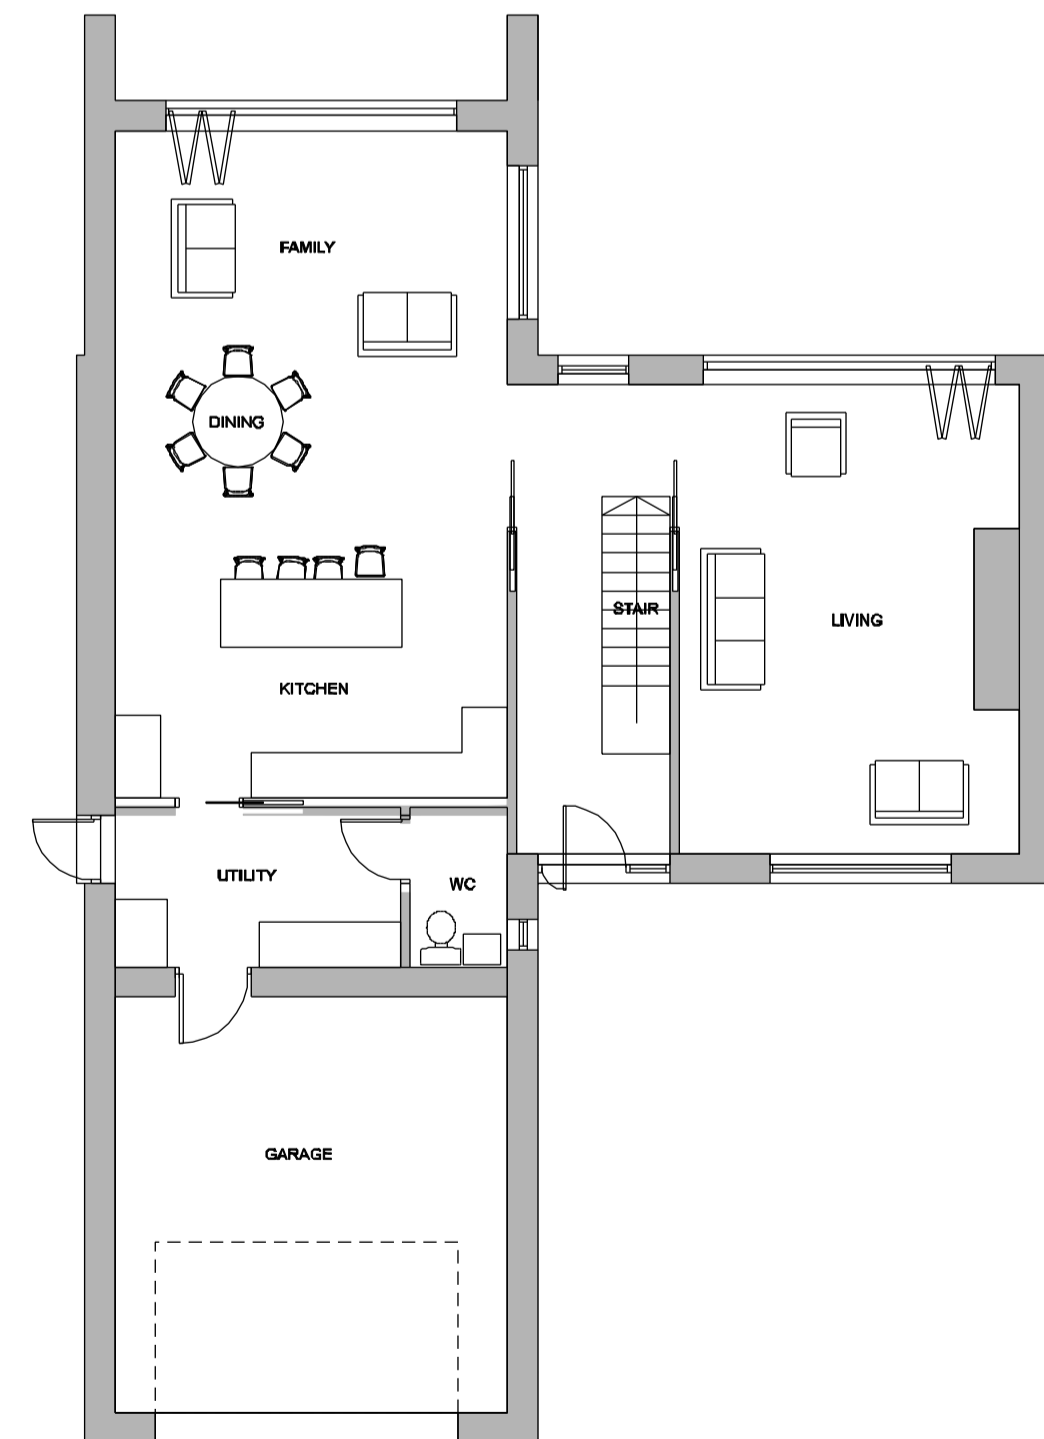

PLOT 2
GROUND FLOOR LAYOUT
128m²

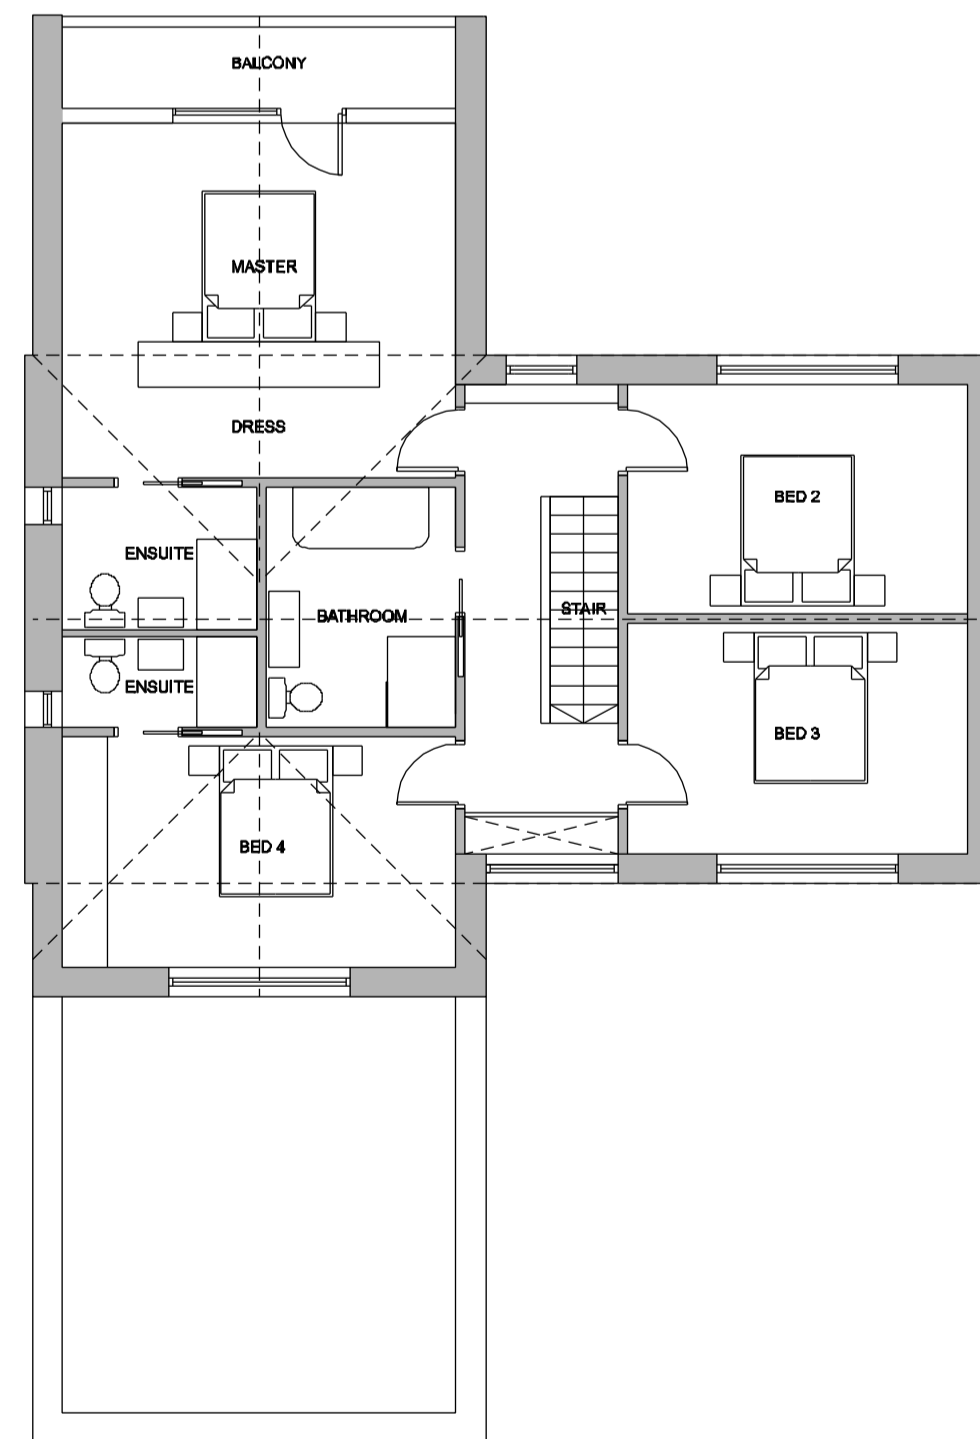

FIRST FLOOR LAYOUT
102m²

MRH/100/02/A

Melton Road
Hillcrest Works
Stanton on the Wolds
Keyworth
Nottingham

Plot 2 Proposed
Plans and Elevations
date 06/10/21
scale 1:100 @ A1

welham
architects

tel: 0115 824 1267
8 Stoney Street
The Lace Market
Nottingham
NG1 1LH
office@welhamarchitects.com