


177820.00 N


177810.00 N

355380.00 E

355390.00 E

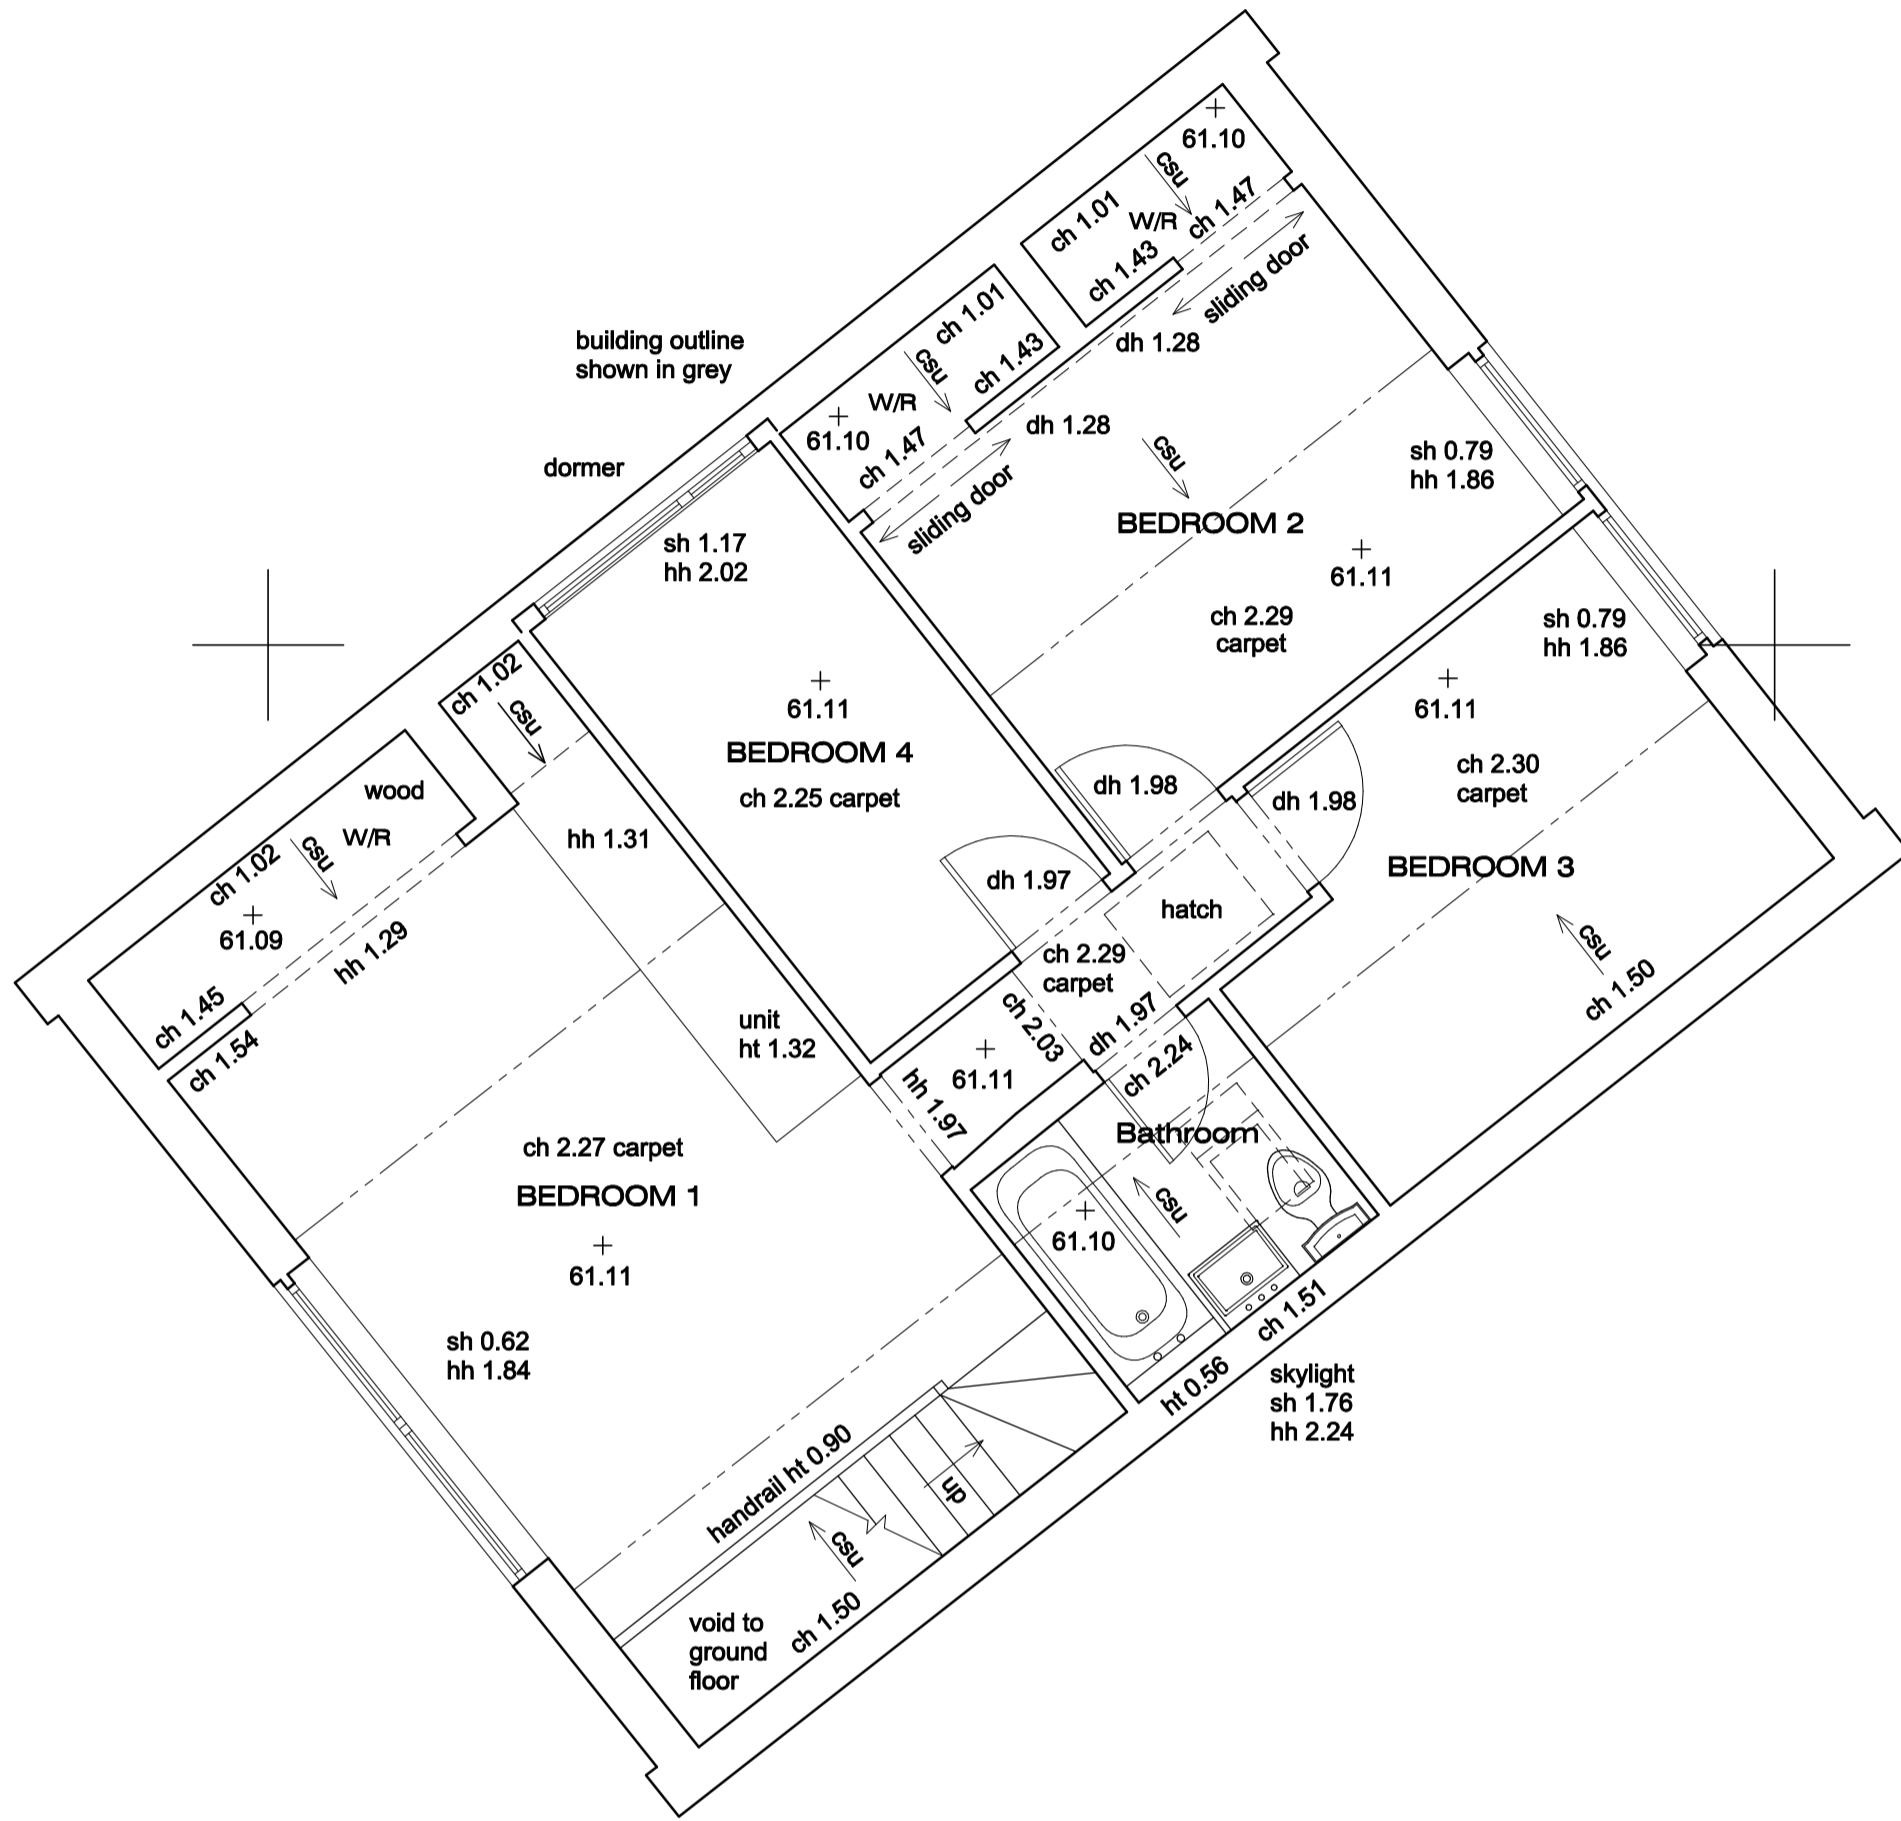

EXISTING FIRST FLOOR PLAN

 

STANDARD REFERENCES

ABBREVIATIONS

ah	apex height	il	invert level
bh	beam height	mh	manhole
ch	ceiling height	rad	radiator
cl	cover level	rwp	rainwater pipe
csu	ceiling slopes up	sh	sill height
dh	door height	sph	spring height
fch	false ceiling ht.	svp	soil vent pipe
fl	floor level	utr	unable to raise
hh	head height	vhh	vent head height
ic	inspection cover	vp	vent pipe
		vsh	vent sill height

Notes

1. This survey has been computed and drawn about the Ordnance Survey National Grid.
2. All levels are in metres and relate to the Ordnance Survey active GPS stations.
3. This survey was measured for a scale of 1:50, any subsequent enlargements should be verified on site.

Revision A: Room uses added. 24/11/2021



Clifton Surveys Ltd

Topographical and Measured Building Surveyors
 1 Wellington Park
 Clifton
 Bristol
 BS8 2UR
 TEL: (0117) 9735898
 e-mail: info@cliftonsurveys.com
 web: www.cliftonsurveys.com

The copyright in the plans remain vested in Clifton Surveys Ltd who will grant an irrevocable licence for use by the client upon receipt of full payment. No liability for accuracy shall extend beyond the specified scale of graphical mapping. All services and critical dimensions should be field verified.

Surveyed	M Grey	Date	June 2021
Drawn	K Belgium	Checked	October 2021

Drawing Title: **First Floor**
 66 Grove Road
 Coombe Dingle, Bristol
 BS9 2RS

Client: **Newham Land & Build Ltd**
 4 King Square
 Bridgewater, Somerset
 TA6 3YF

Drawing No.	Rev: A	Scale	A2 @
989/4822/3		1:50	