




EAST ELEVATION

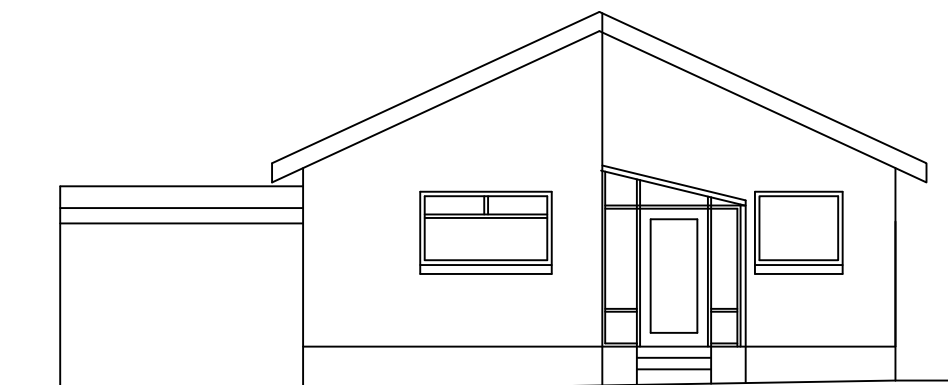


SOUTH ELEVATION

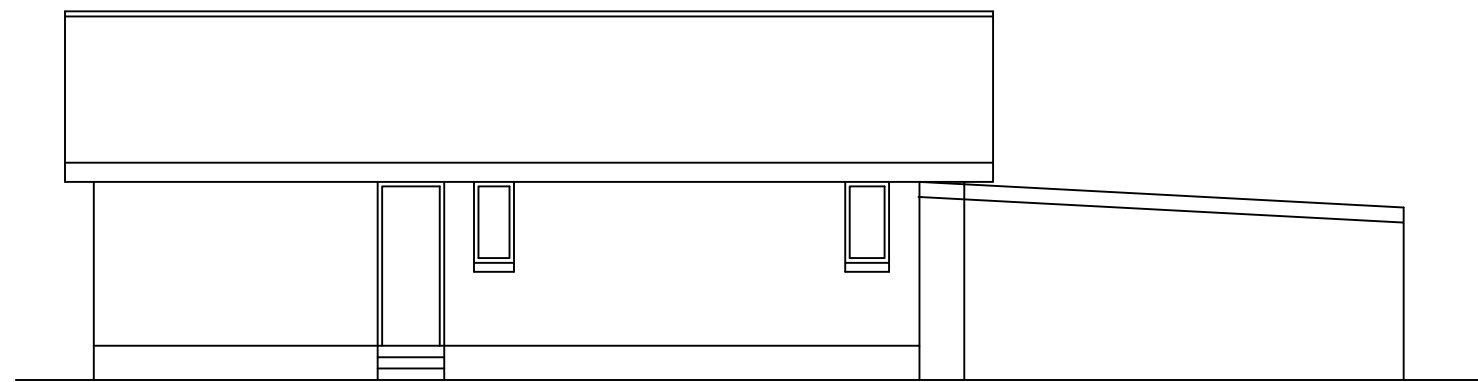

WEST ELEVATION

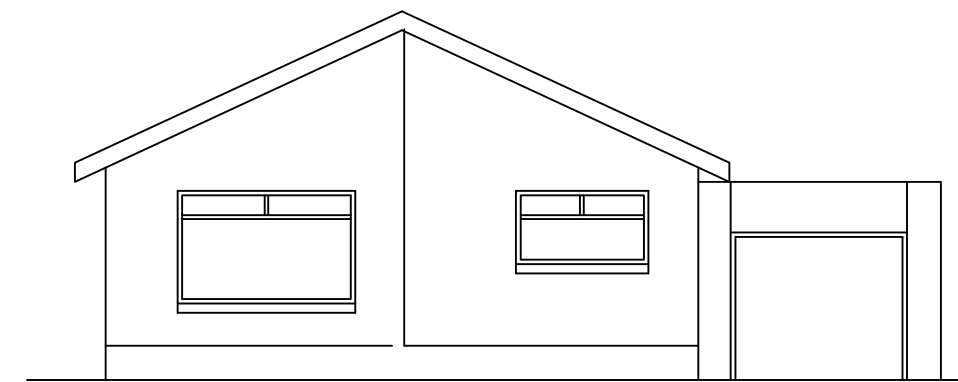

NORTH ELEVATION

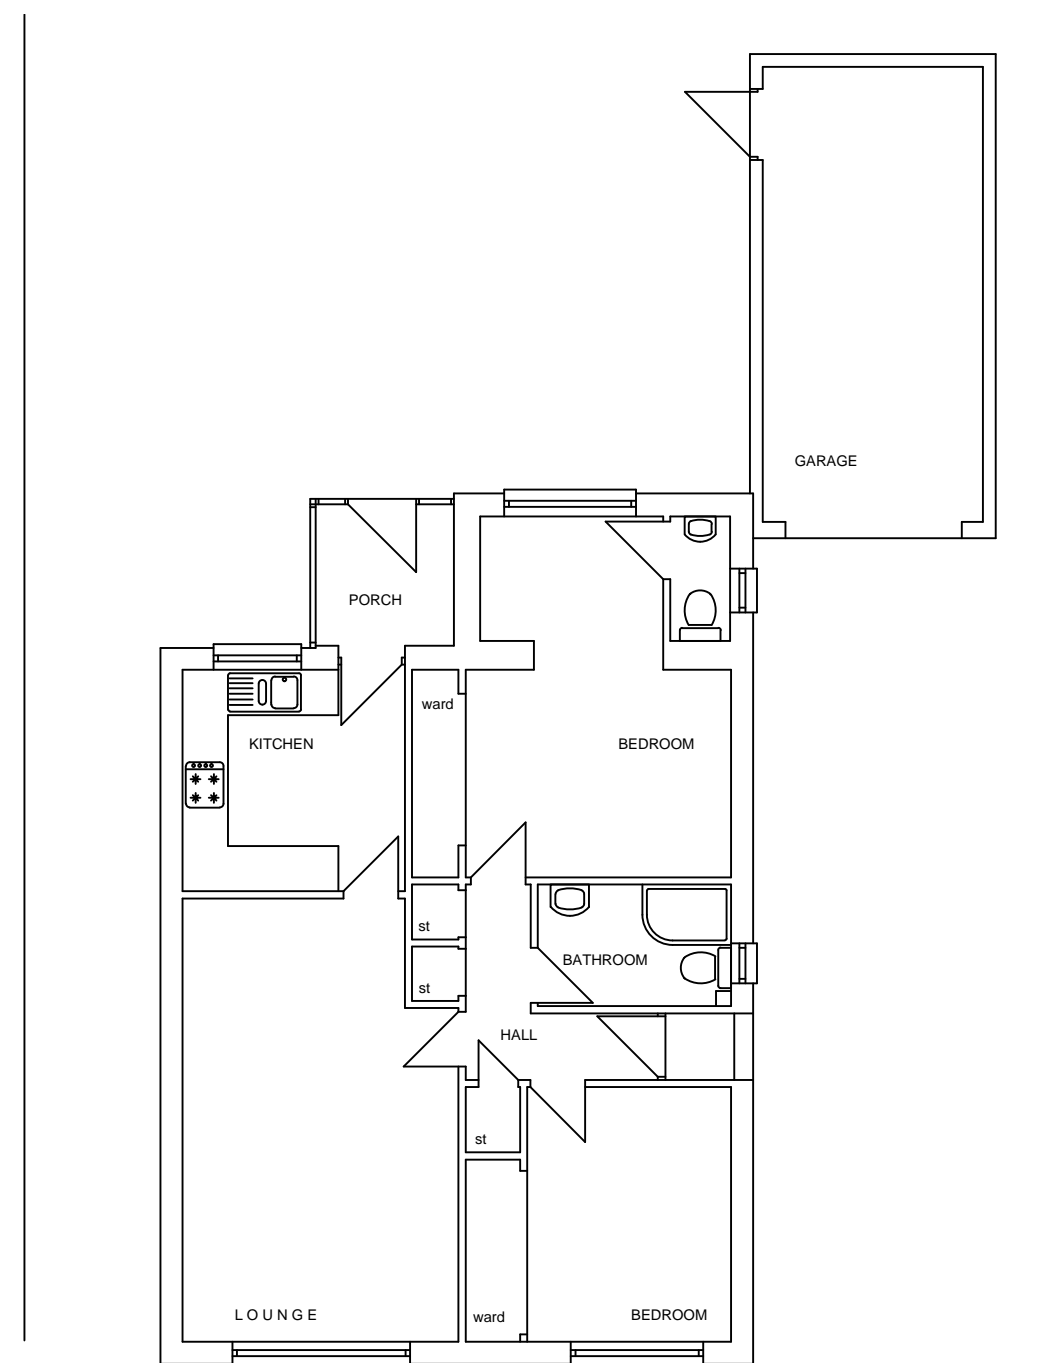

**MIKE MAIR**  
 ARCHITECTURAL SERVICES  
 2 HARVEST HILL, WESTHILL  
 tel : 01224 741701

PROPOSED EXTENSION AT  
 275 FAIRVIEW DRIVE  
 BRIDGE OF DON  
 FOR Mr & Mrs J. LOW

EXISTING PLANS  
 + ELEVATIONS

scale	1:100	drg No	21/1319/01
date	Nov. 2021		-