



Elevation On Gridline A - A
Scale 1:100

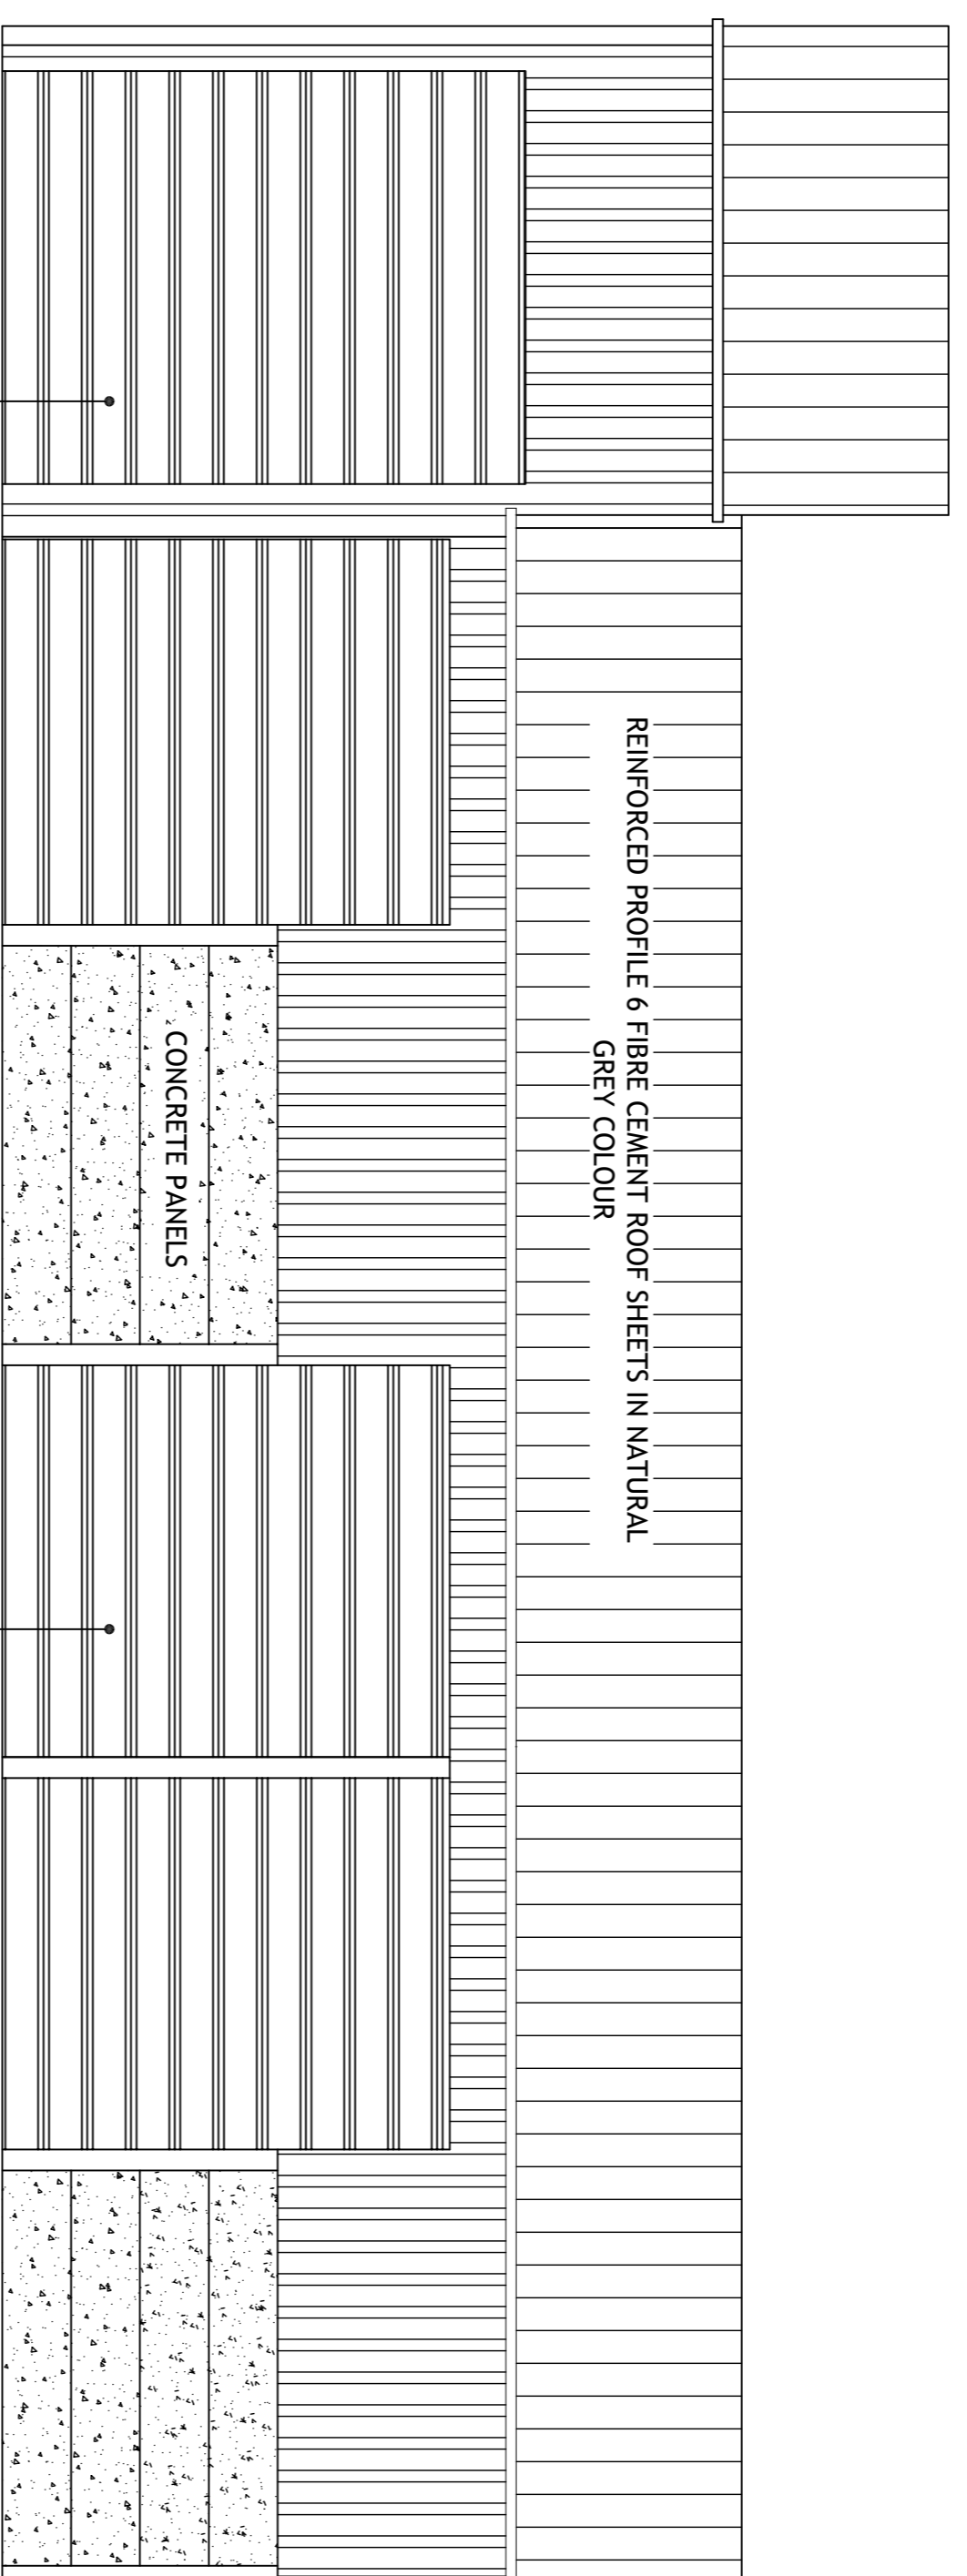

1 NO 6m WIDE x 7.6m HIGH
ROLLER SHUTTER DOOR

Elevation On Gridline E - E
Scale 1:100


3 NO 5.6m WIDE x 6.5m HIGH
ROLLER SHUTTER DOOR

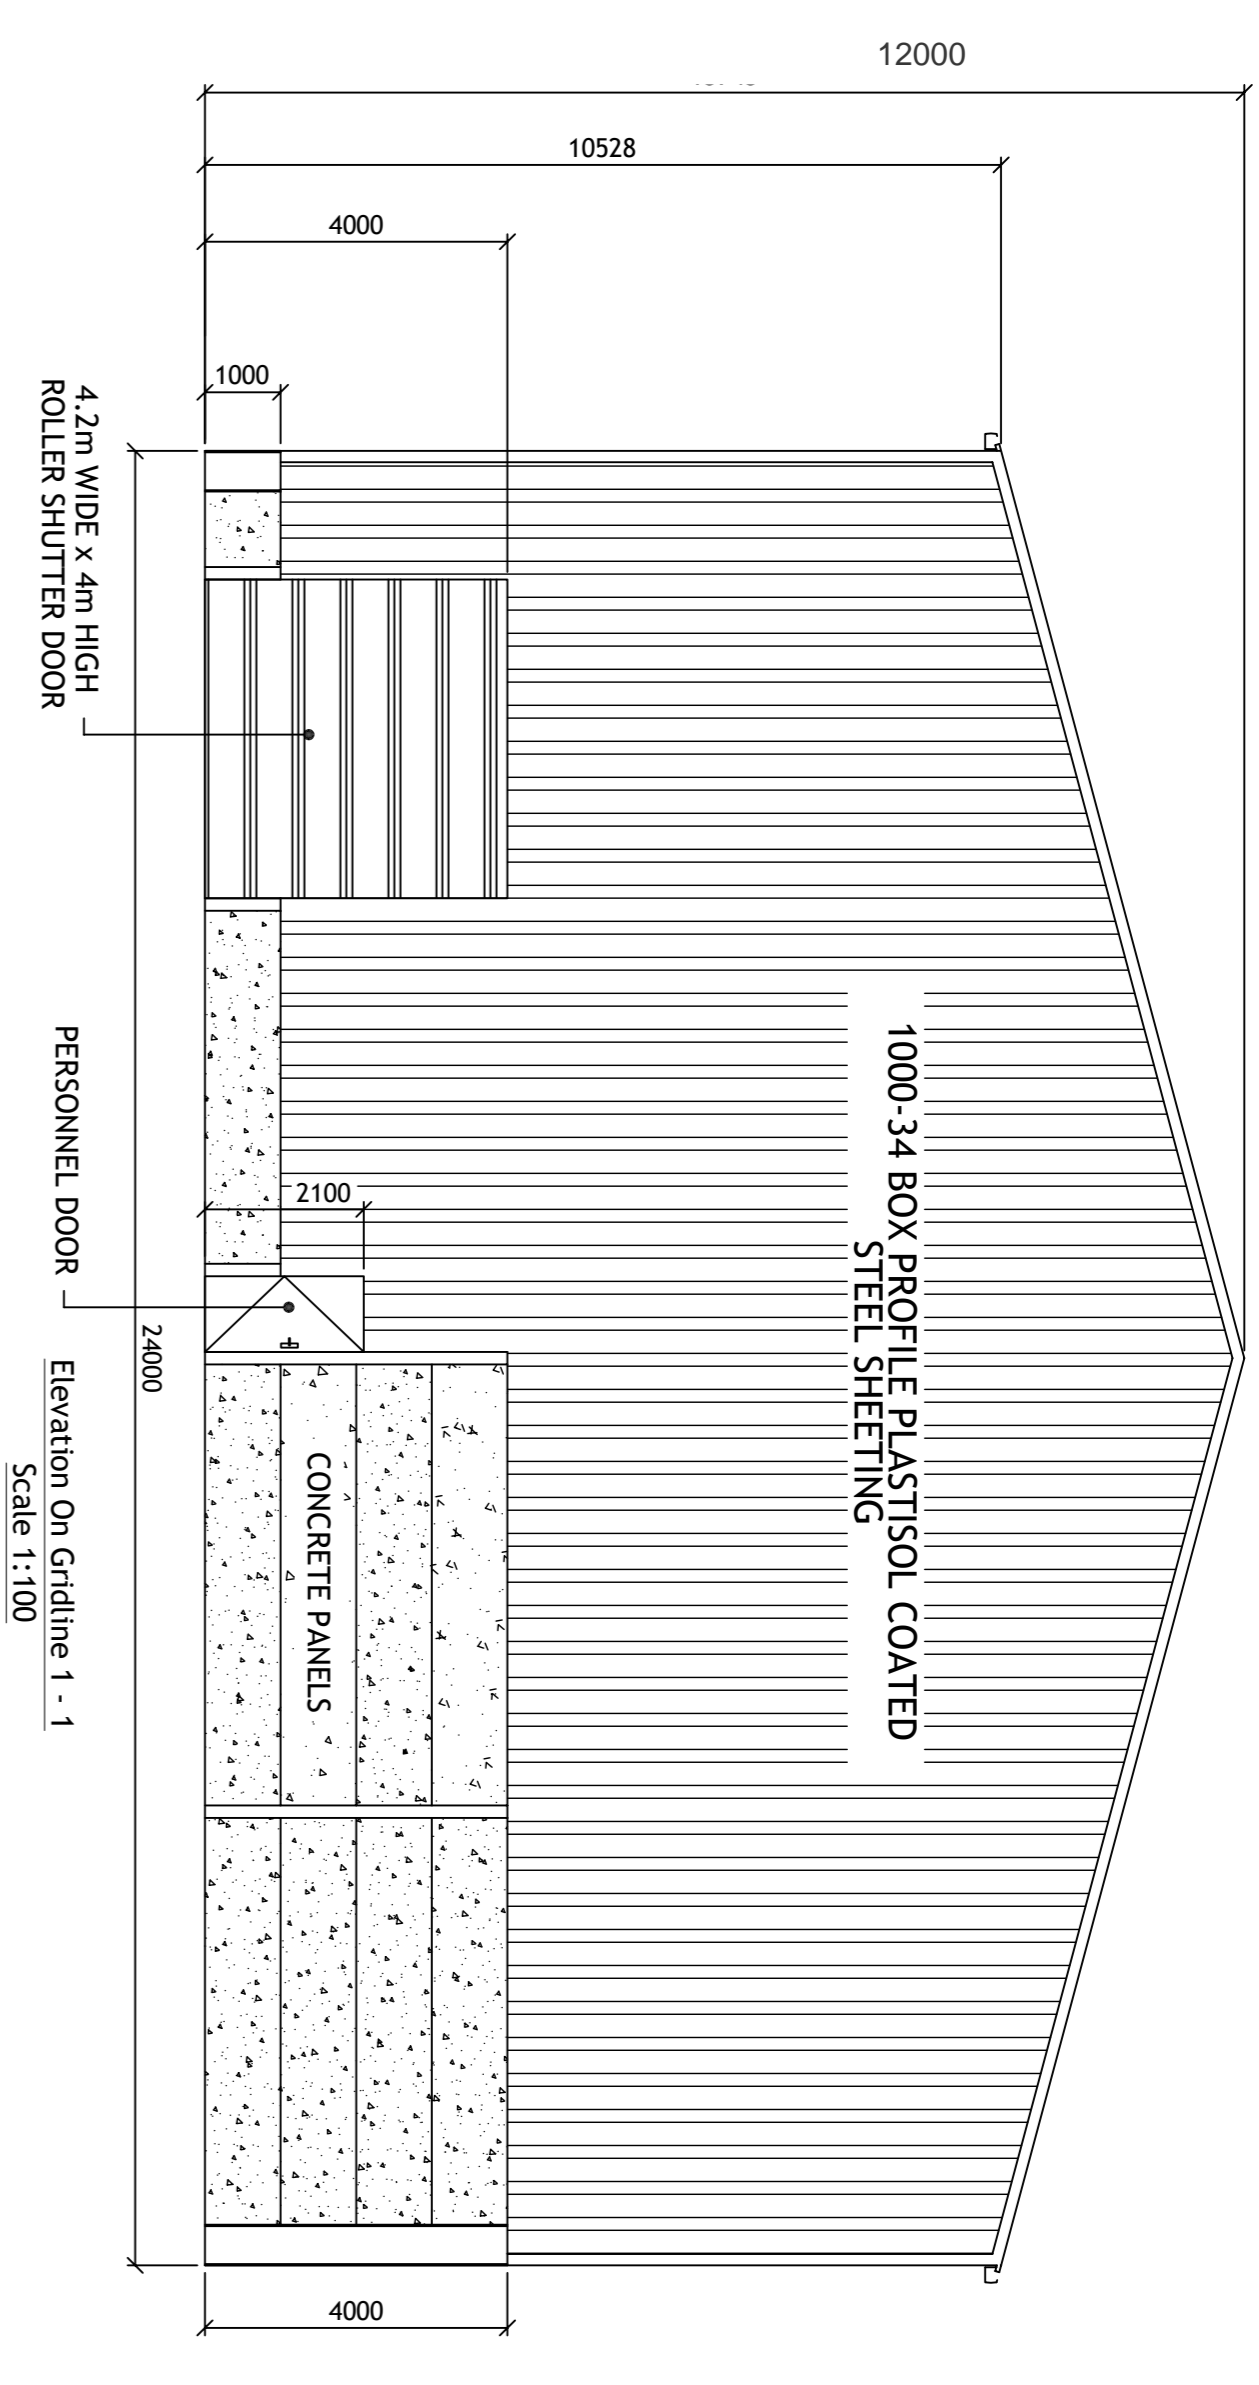


4.2m WIDE x 4m HIGH
ROLLER SHUTTER DOOR

PERSONNEL DOOR

Elevation On Gridline 1 - 1
Scale 1:100

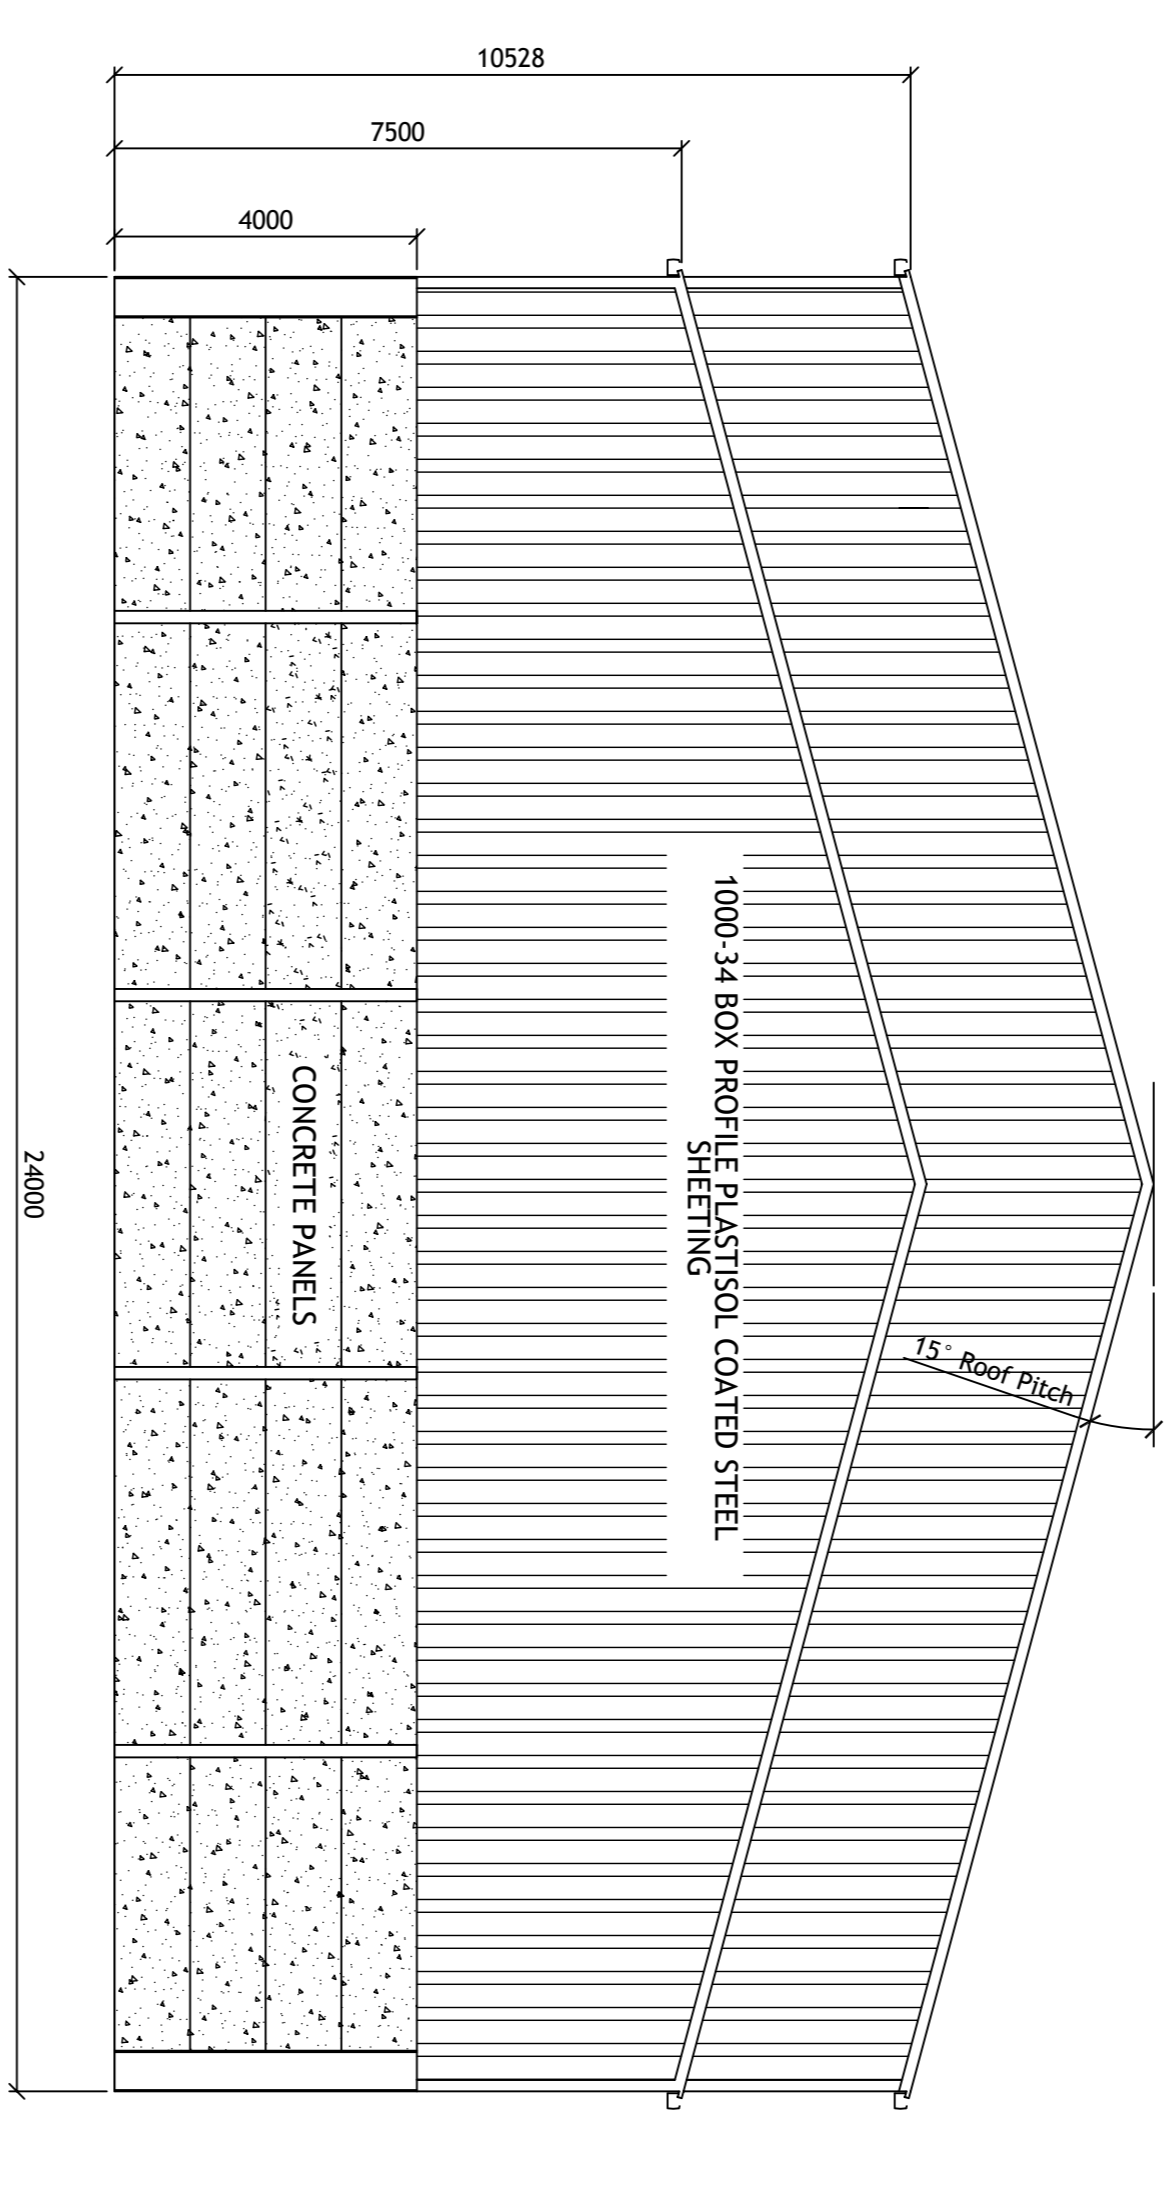

Elevation On Gridline 5 - 5
Scale 1:100

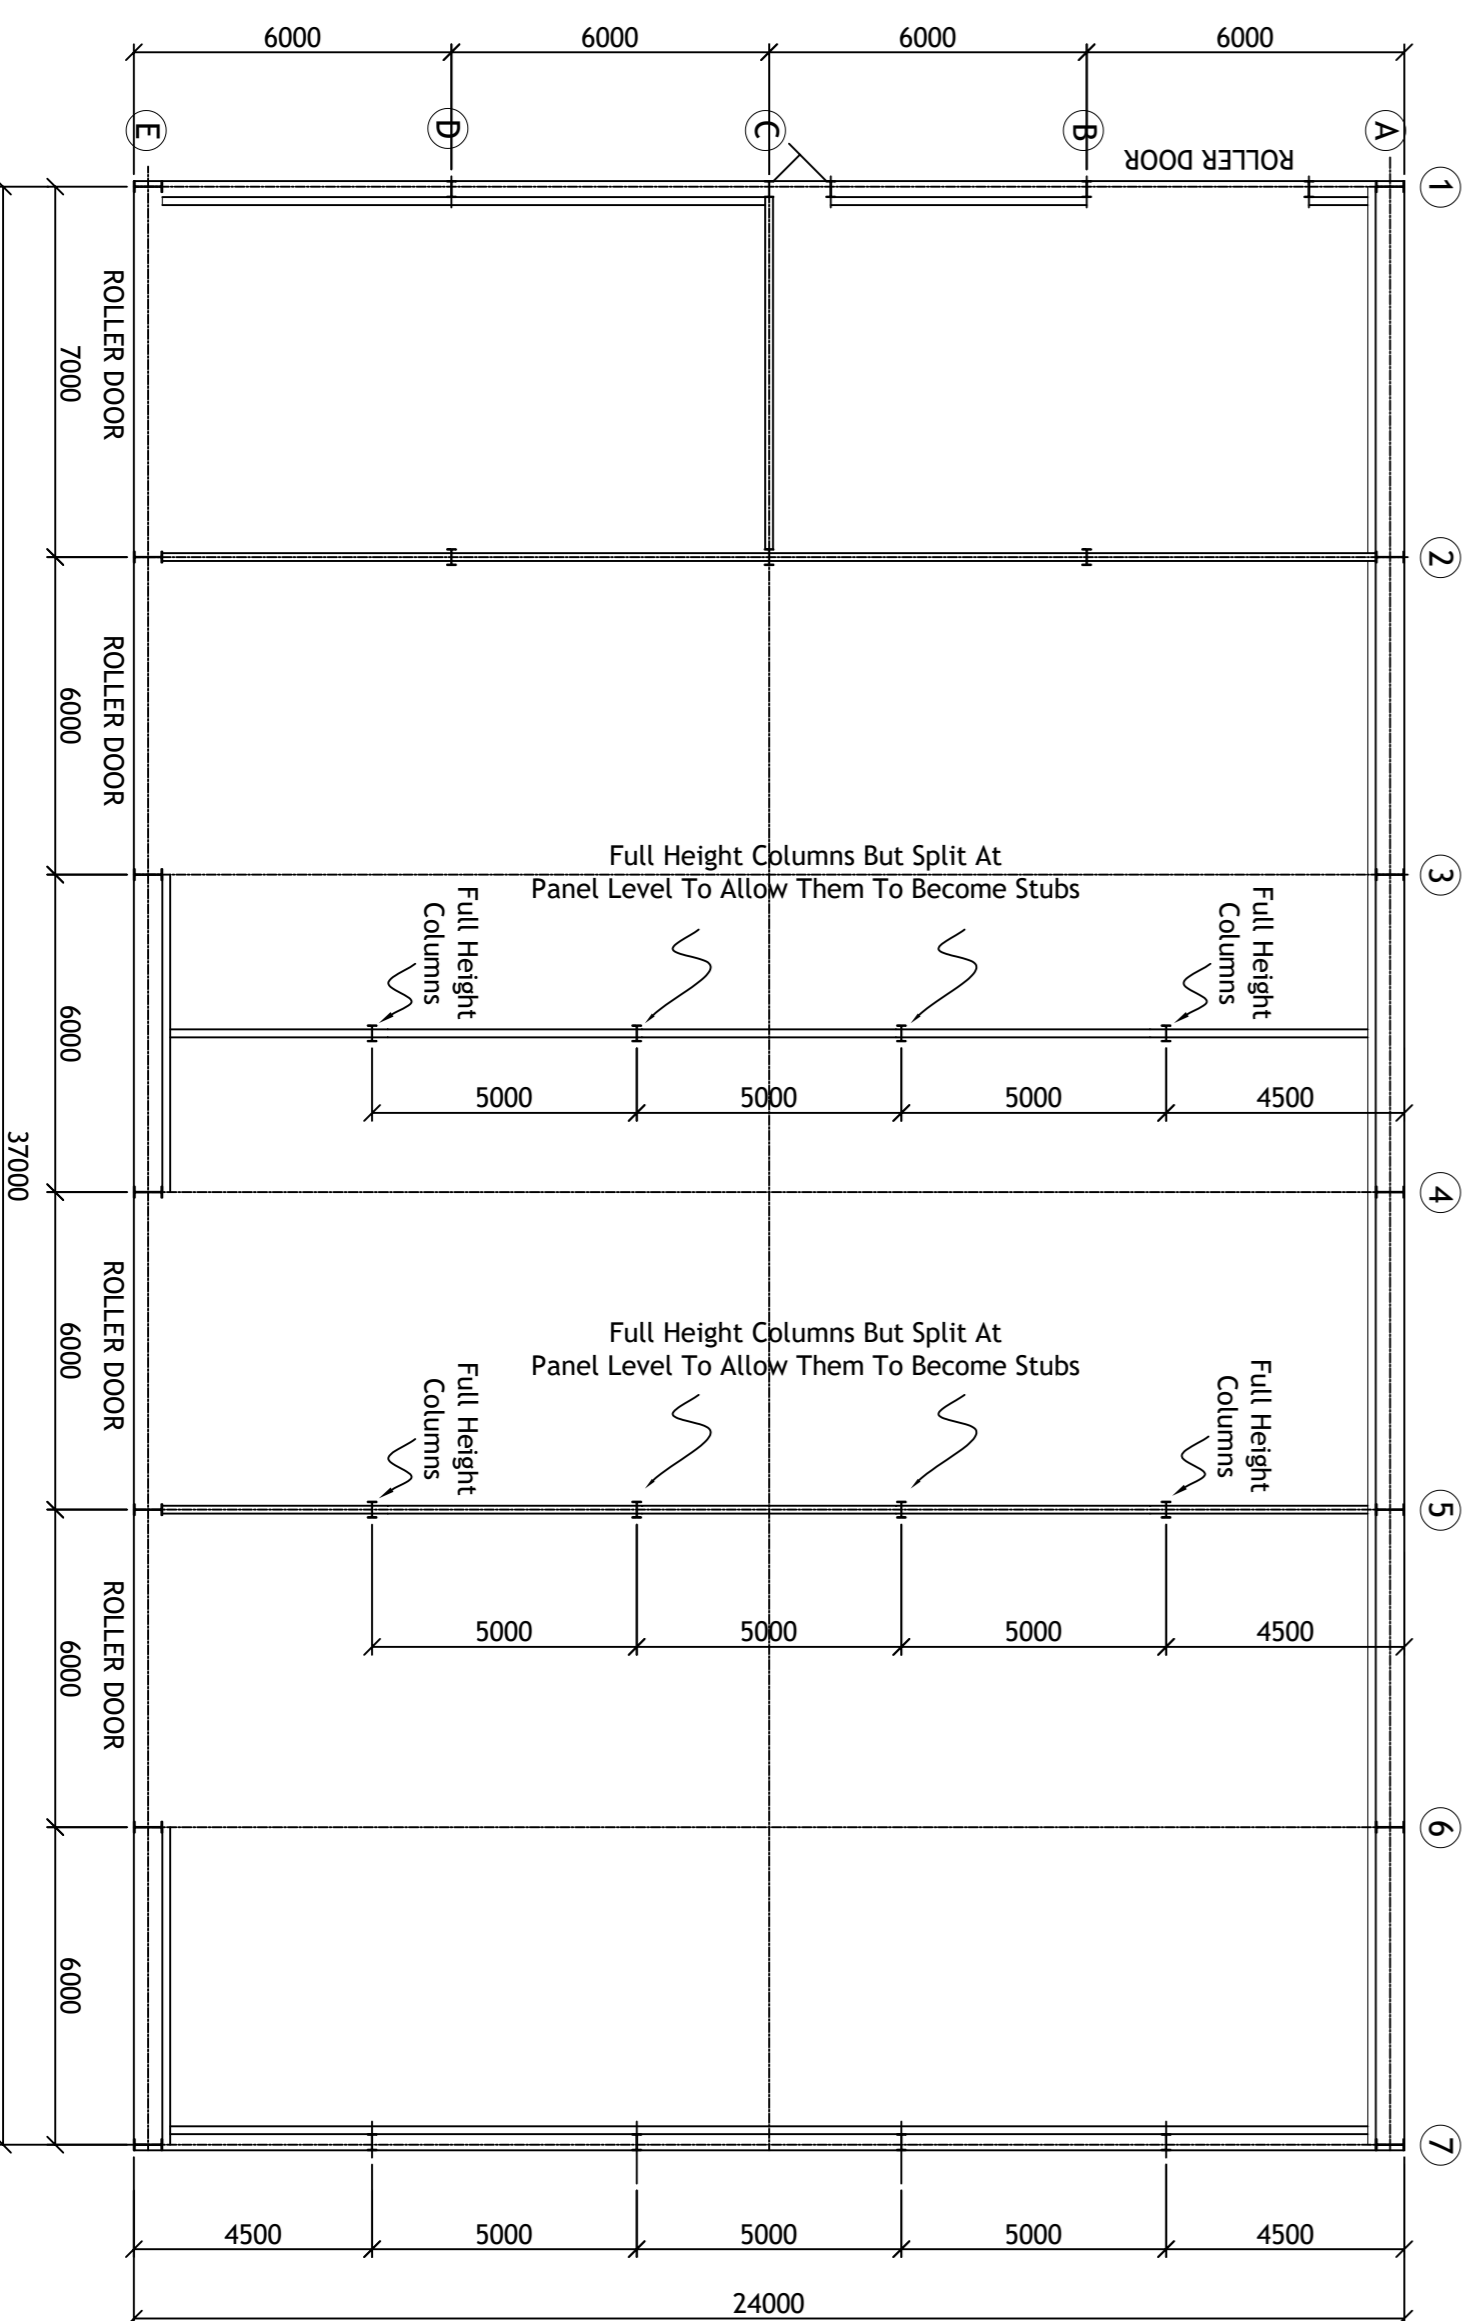

Floor Plan
Scale 1:150

Index	Date	Description	Author
C	17.11.21	P Door Moved in Work Bay	LP
B	16.11.21	2 Additional Bays Added	LP

REVISIONS



A J LONNTER & SONS
WHITCHURCH
ROSS-ON-WYE HEREFORDSHIRE
HR9 8DF TEL: 01600 890482

CLIENT
Faccenda Farms Ltd

PROJECT
Proposed Building @ Home Farm, Hillesden
Bucks MK18 4DB

DRAWING TITLE
Proposed Floor Plan & Elevations

DRAWN BY	CHECKED BY	DATE	SCALE
JB		03-09-21	1:100, 1:150
PROJECT No.	DRAWING No.	REV	
4710	GA01	C	