


EXISTING GROUND FLOOR PLAN

 


THIS DRAWING IS FOR PLANNING APPLICATION USE ONLY. ALL DIMENSIONS, LEVELS, DRAIN RUNS, BOUNDARY LINES & EXISTING STRUCTURAL CONDITIONS TO BE CHECKED ON SITE PRIOR TO COMMENCEMENT. ALL WORK TO BE CARRIED OUT TO THE LATEST BRITISH STANDARDS, CODES OF PRACTICE, BUILDING REGULATIONS & LOCAL AUTHORITY REQUIREMENTS.


Show 18 HADLEY GROVE, BARNET.

Scale	Drawn	Drawing No.
1:50 @ A1		1
Date	Revised	

copyright mfca ltd registered in england 06199578

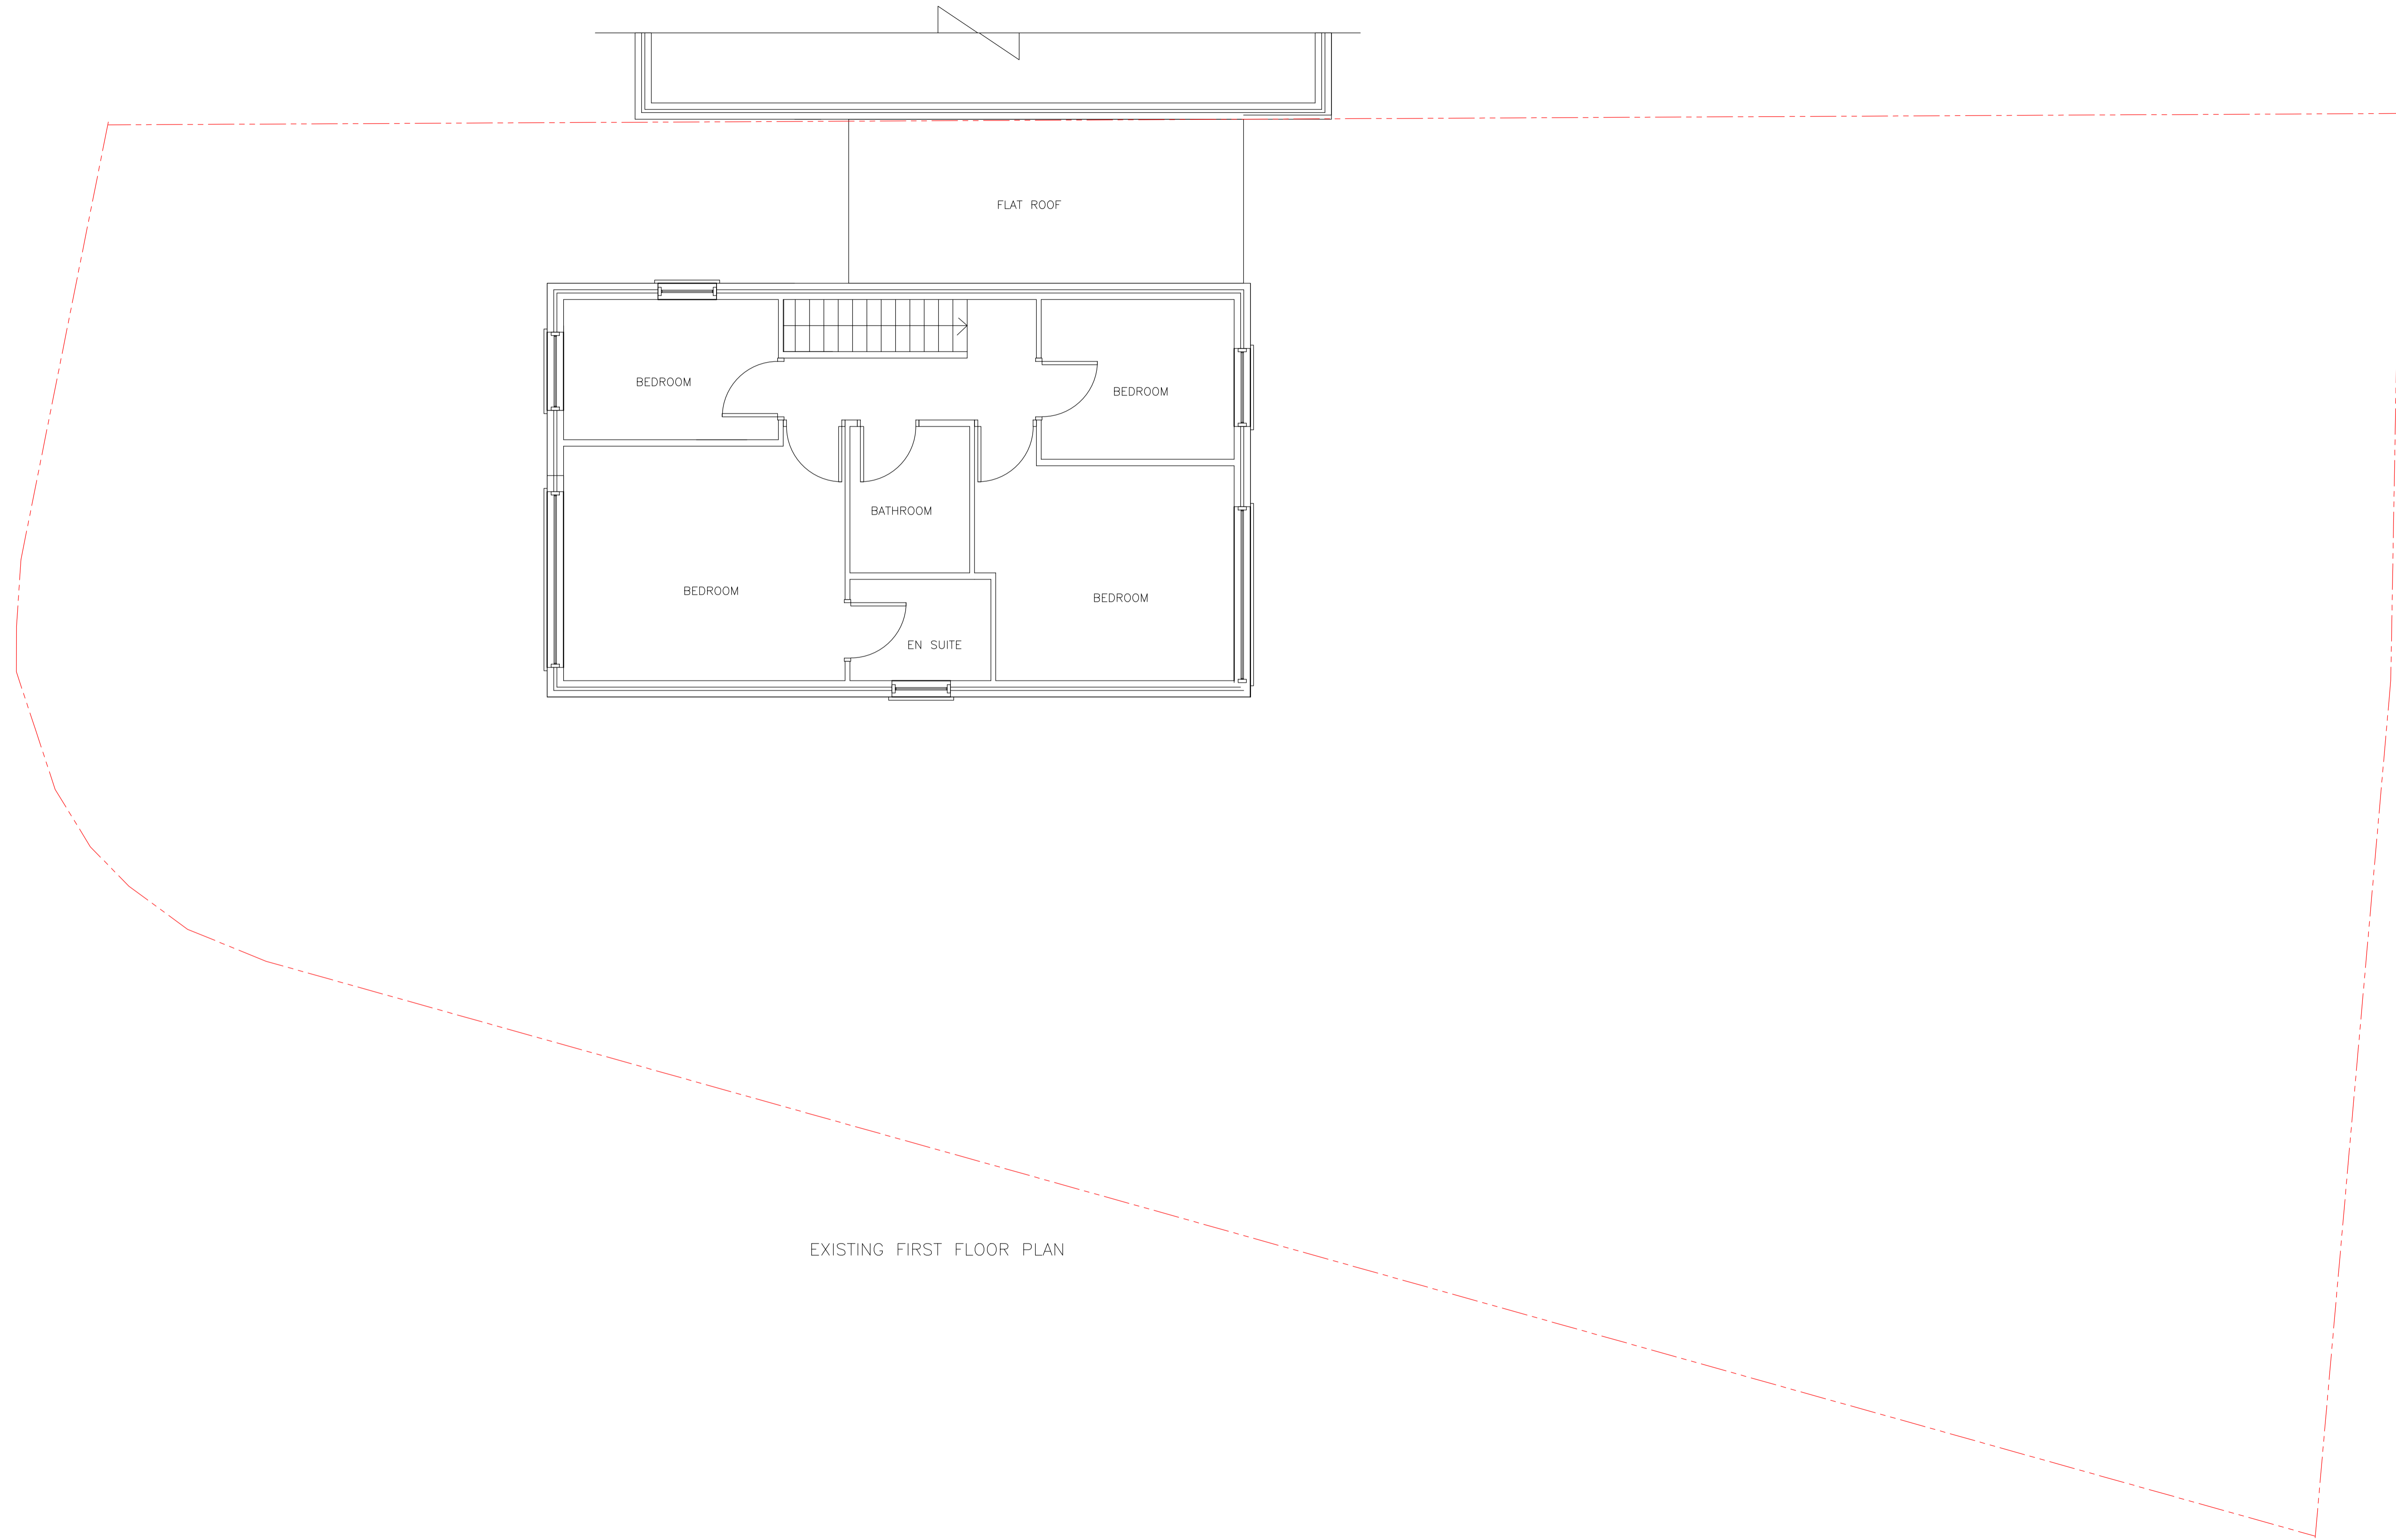

EXISTING FIRST FLOOR PLAN

 


THIS DRAWING IS FOR PLANNING APPLICATION USE ONLY. ALL DIMENSIONS, LEVELS, DRAIN RUNS, BOUNDARY LINES & EXISTING STRUCTURAL CONDITIONS TO BE CHECKED ON SITE PRIOR TO COMMENCEMENT. ALL WORK TO BE CARRIED OUT TO THE LATEST BRITISH STANDARDS, CODES OF PRACTICE, BUILDING REGULATIONS & LOCAL AUTHORITY REQUIREMENTS.


18 HADLEY GROVE, BARNET.

Scale	1:50 @ A1	Drawn		Sheet No.	2
Date		Revised			

copyright mfca ltd registered in england 06199578

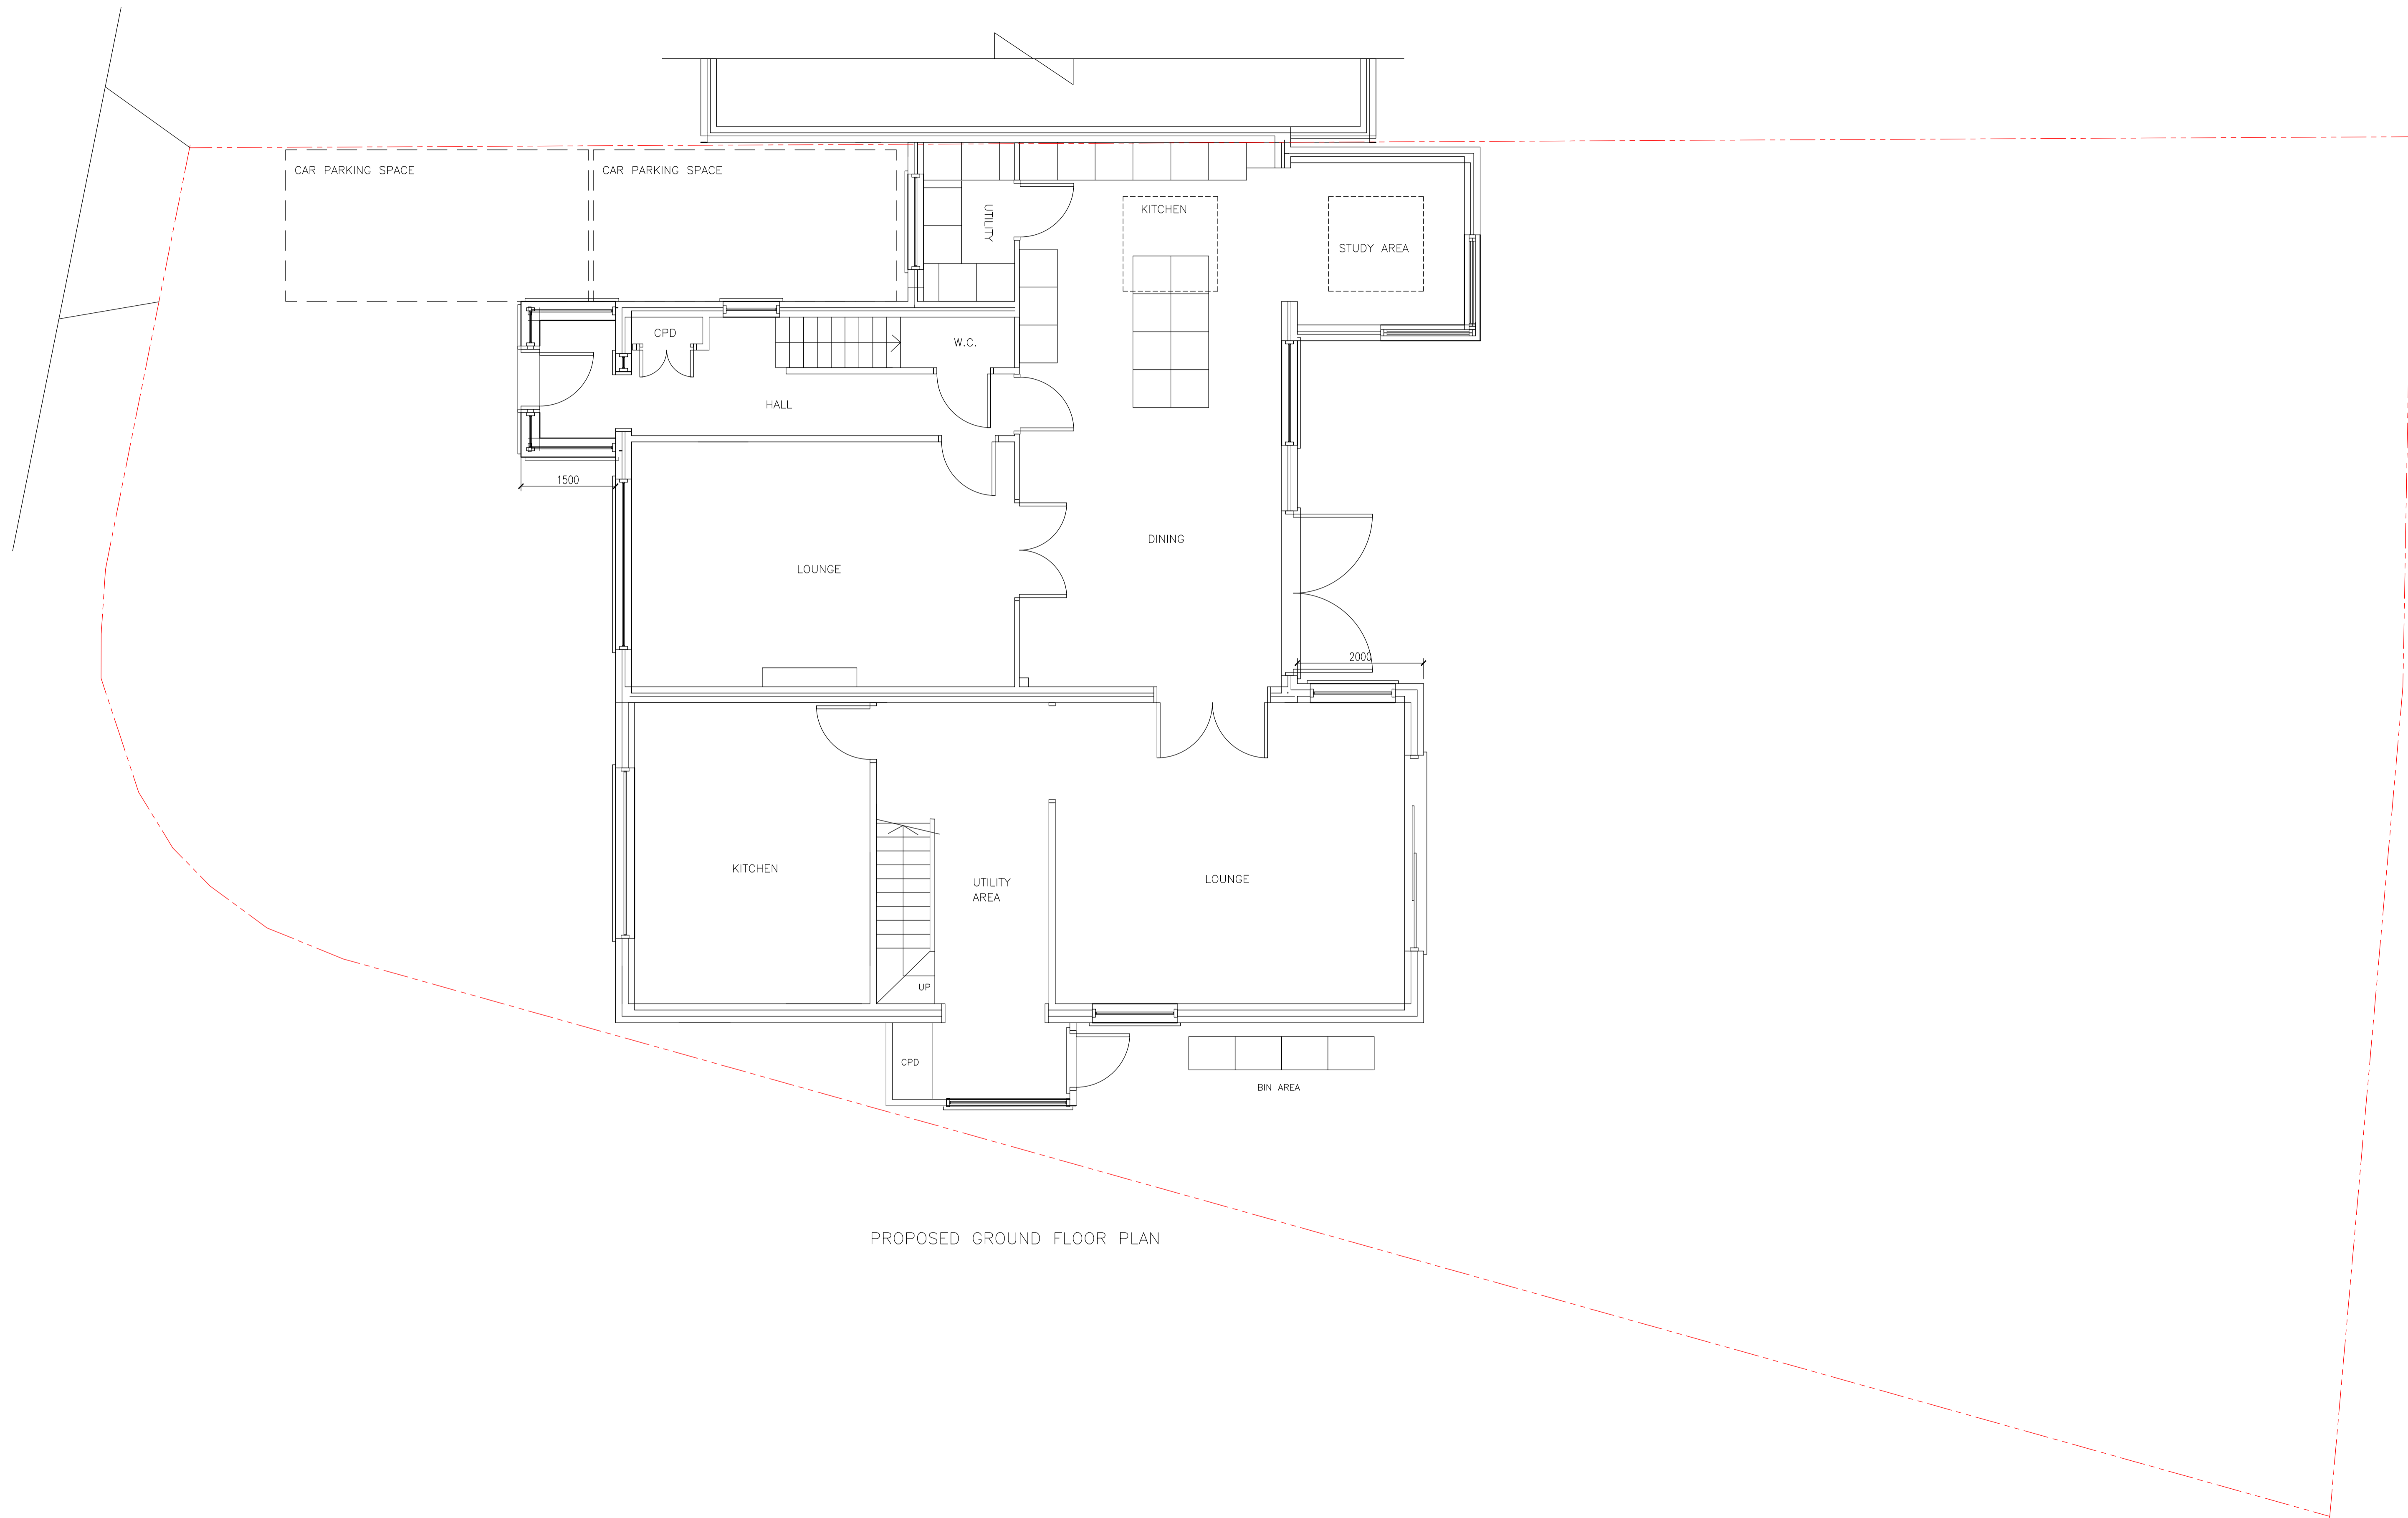

PROPOSED GROUND FLOOR PLAN

 


THIS DRAWING IS FOR PLANNING APPLICATION USE ONLY. ALL DIMENSIONS, LEVELS, DRAIN RUNS, BOUNDARY LINES & EXISTING STRUCTURAL CONDITIONS TO BE CHECKED ON SITE PRIOR TO COMMENCEMENT. ALL WORK TO BE CARRIED OUT TO THE LATEST BRITISH STANDARDS, CODES OF PRACTICE, BUILDING REGULATIONS & LOCAL AUTHORITY REQUIREMENTS.


18 HADLEY GROVE, BARNET.

Scale	Drawn	Sheet No.
1:50 @ A1		3
Date	Revised	

copyright mfa ltd registered in england 06199578

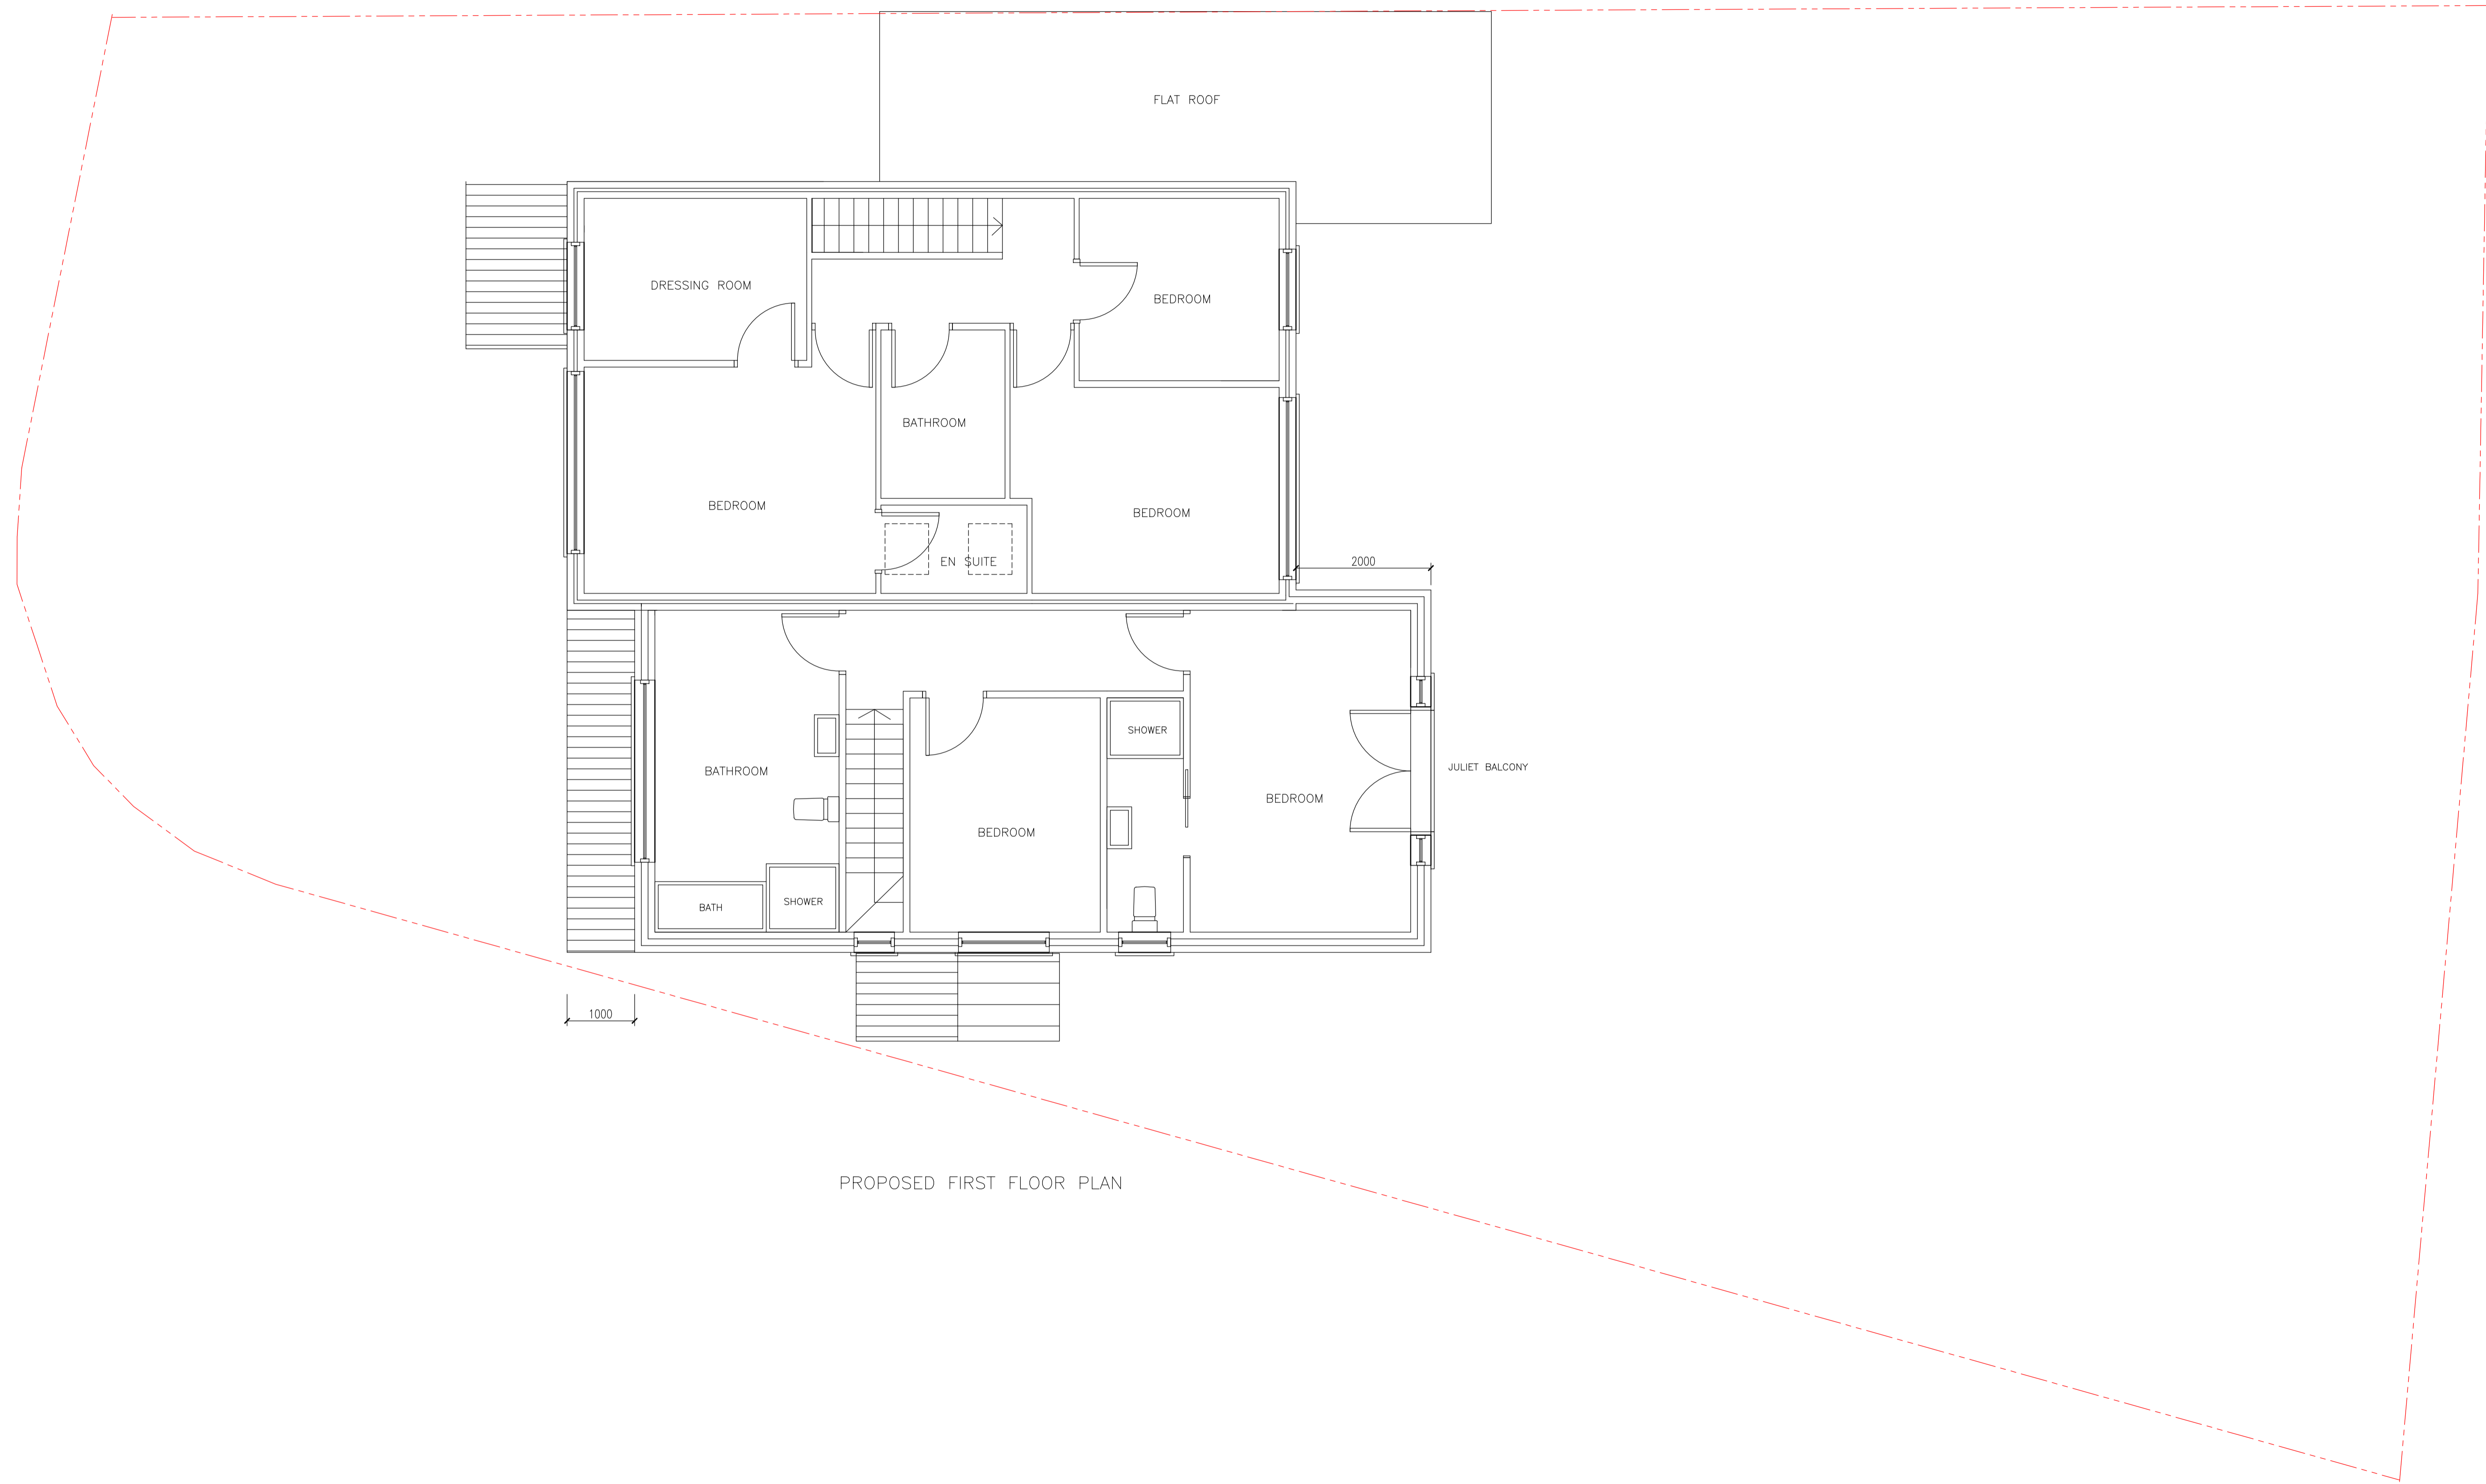

PROPOSED FIRST FLOOR PLAN

 


THIS DRAWING IS FOR PLANNING APPLICATION USE ONLY. ALL DIMENSIONS, LEVELS, DRAIN RUNS, BOUNDARY LINES & EXISTING STRUCTURAL CONDITIONS TO BE CHECKED ON SITE PRIOR TO COMMENCEMENT. ALL WORK TO BE CARRIED OUT TO THE LATEST BRITISH STANDARDS, CODES OF PRACTICE, BUILDING REGULATIONS & LOCAL AUTHORITY REQUIREMENTS.


18 HADLEY GROVE, BARNET.

Scale	Drawn	Check No.
1:50 @ A1		4
Date	Revised	

copyright mfca ltd registered in england 06199578

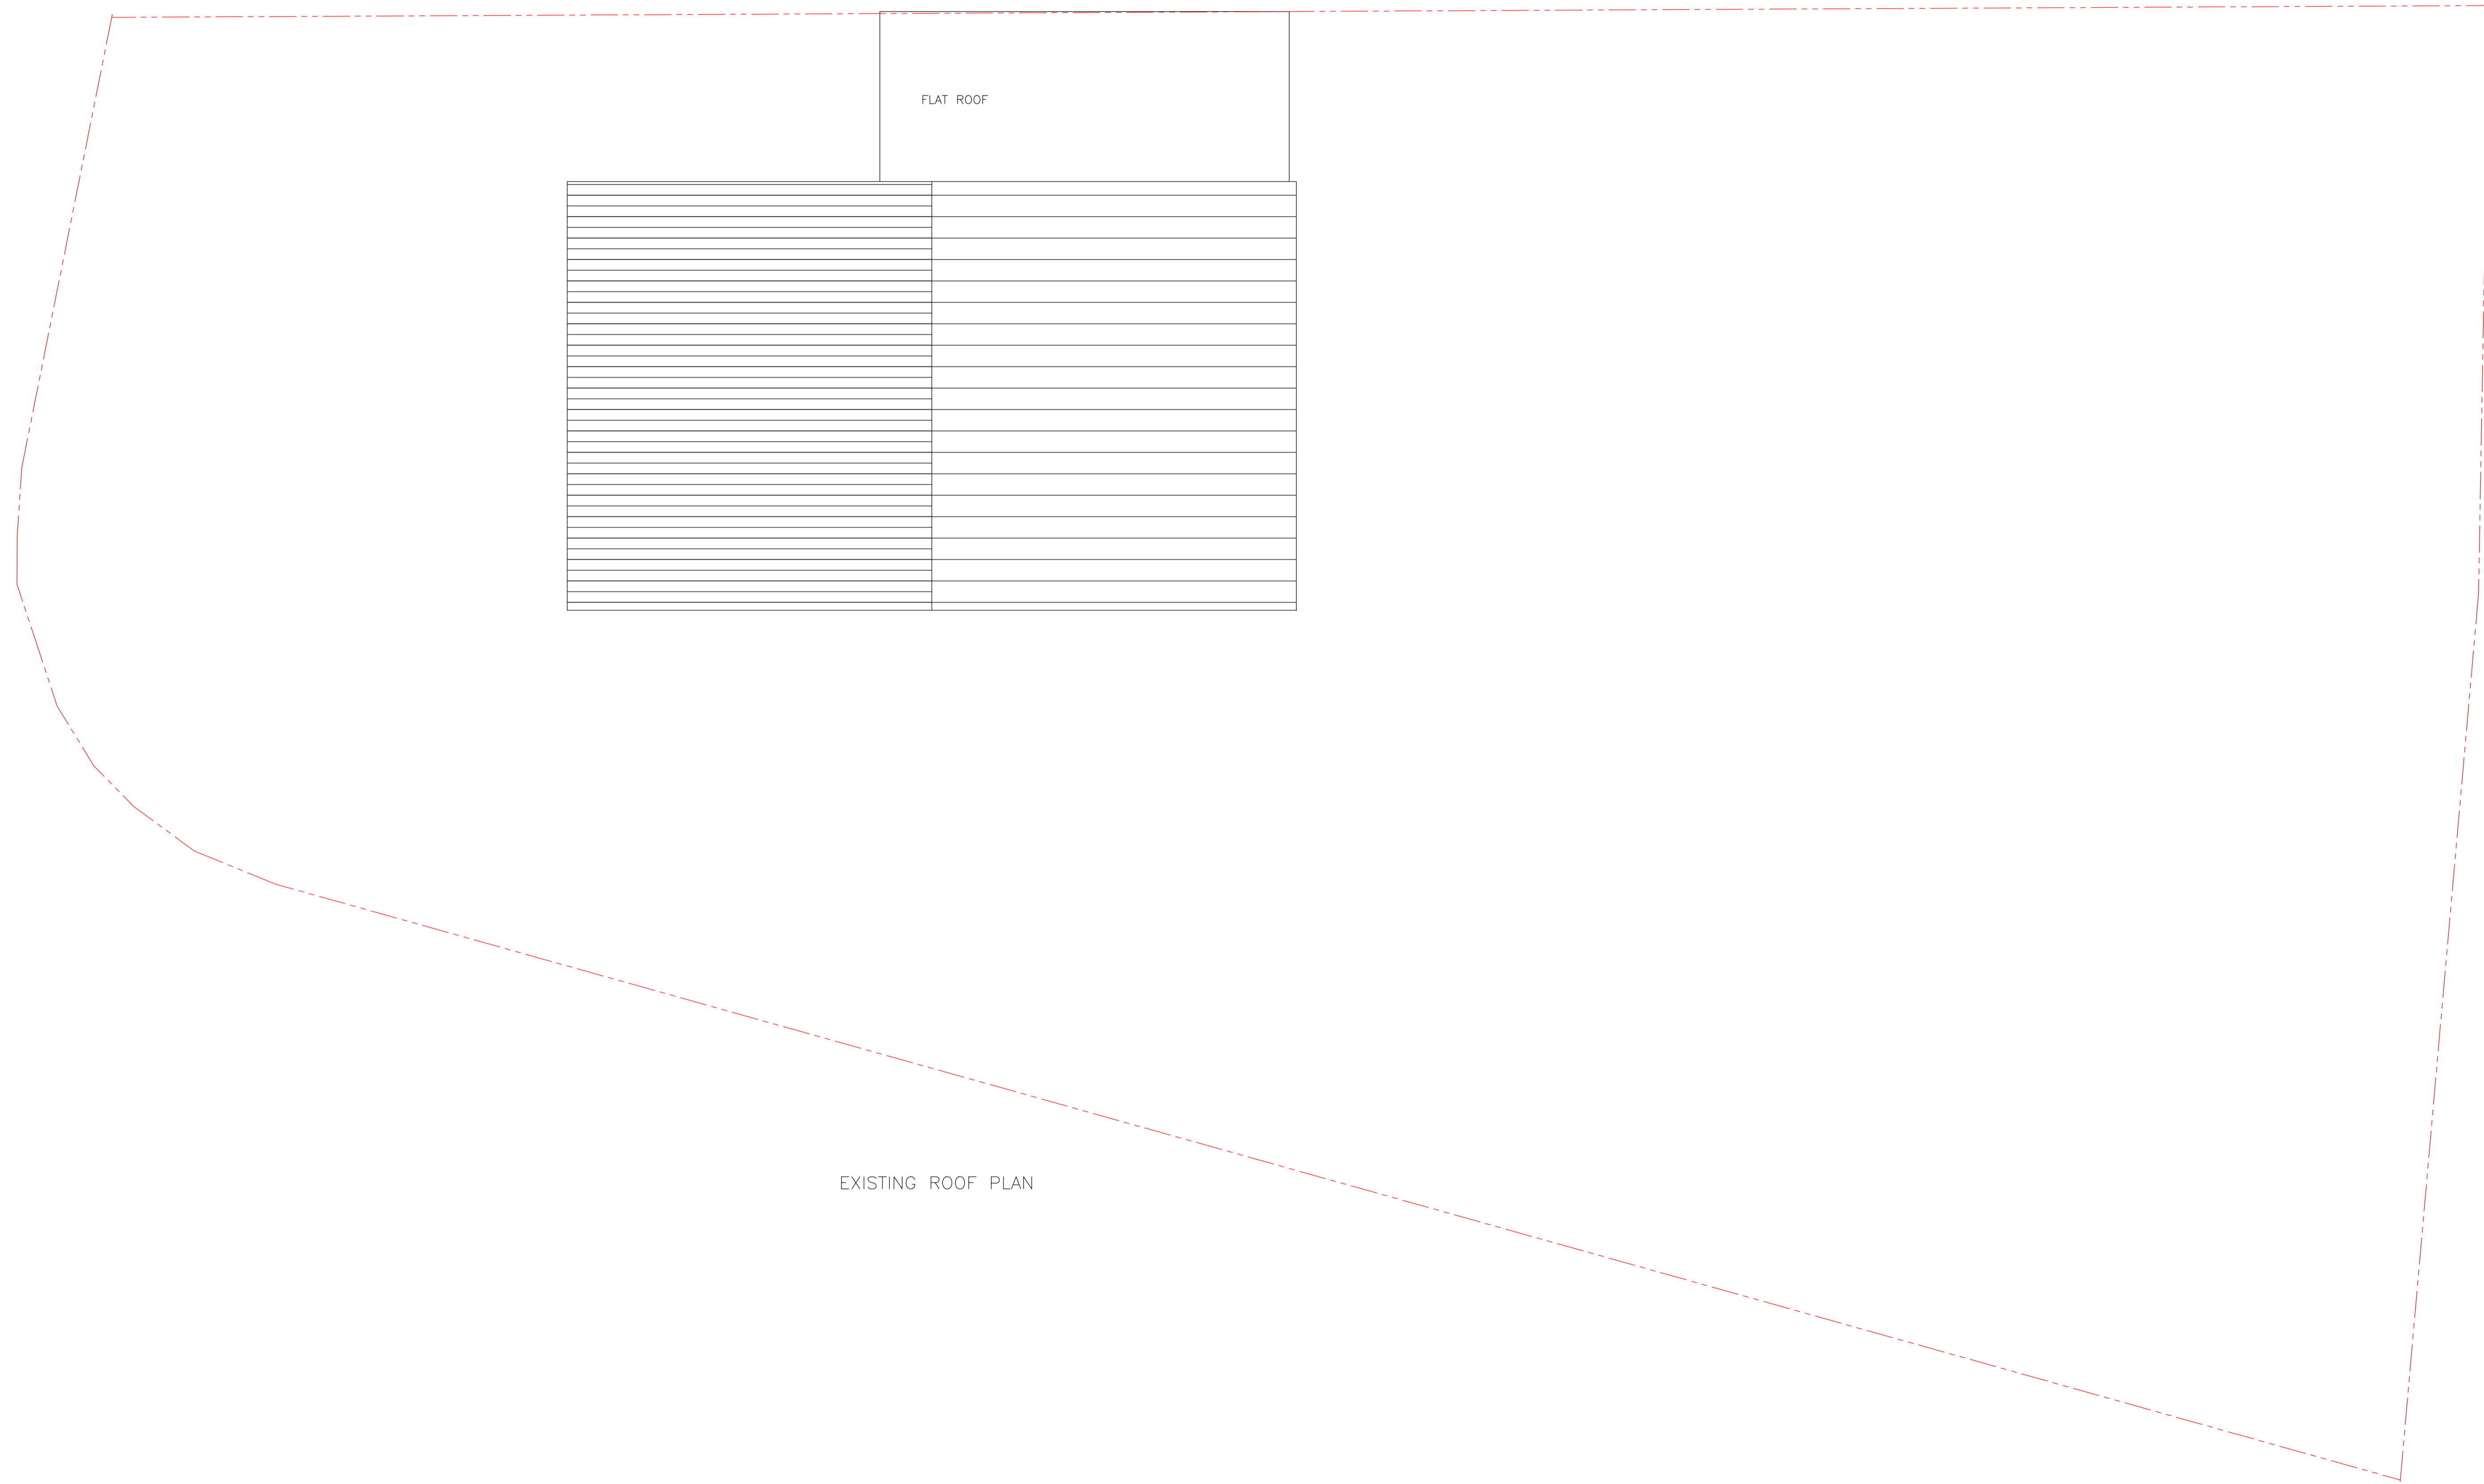

EXISTING ROOF PLAN

 


THIS DRAWING IS FOR PLANNING APPLICATION USE ONLY.
 ALL DIMENSIONS, LEVELS, DRAIN RUNS, BOUNDARY LINES &
 EXISTING STRUCTURAL CONDITIONS TO BE CHECKED ON SITE
 PRIOR TO COMMENCEMENT. ALL WORK TO BE CARRIED OUT
 TO THE LATEST BRITISH STANDARDS, CODES OF PRACTICE,
 BUILDING REGULATIONS & LOCAL AUTHORITY REQUIREMENTS.


18 HADLEY GROVE, BARNET.

Scale	Drawn	Check No.
1:50 @ A1		5
Date	Revised	

copyright mfca ltd registered in england 06199578

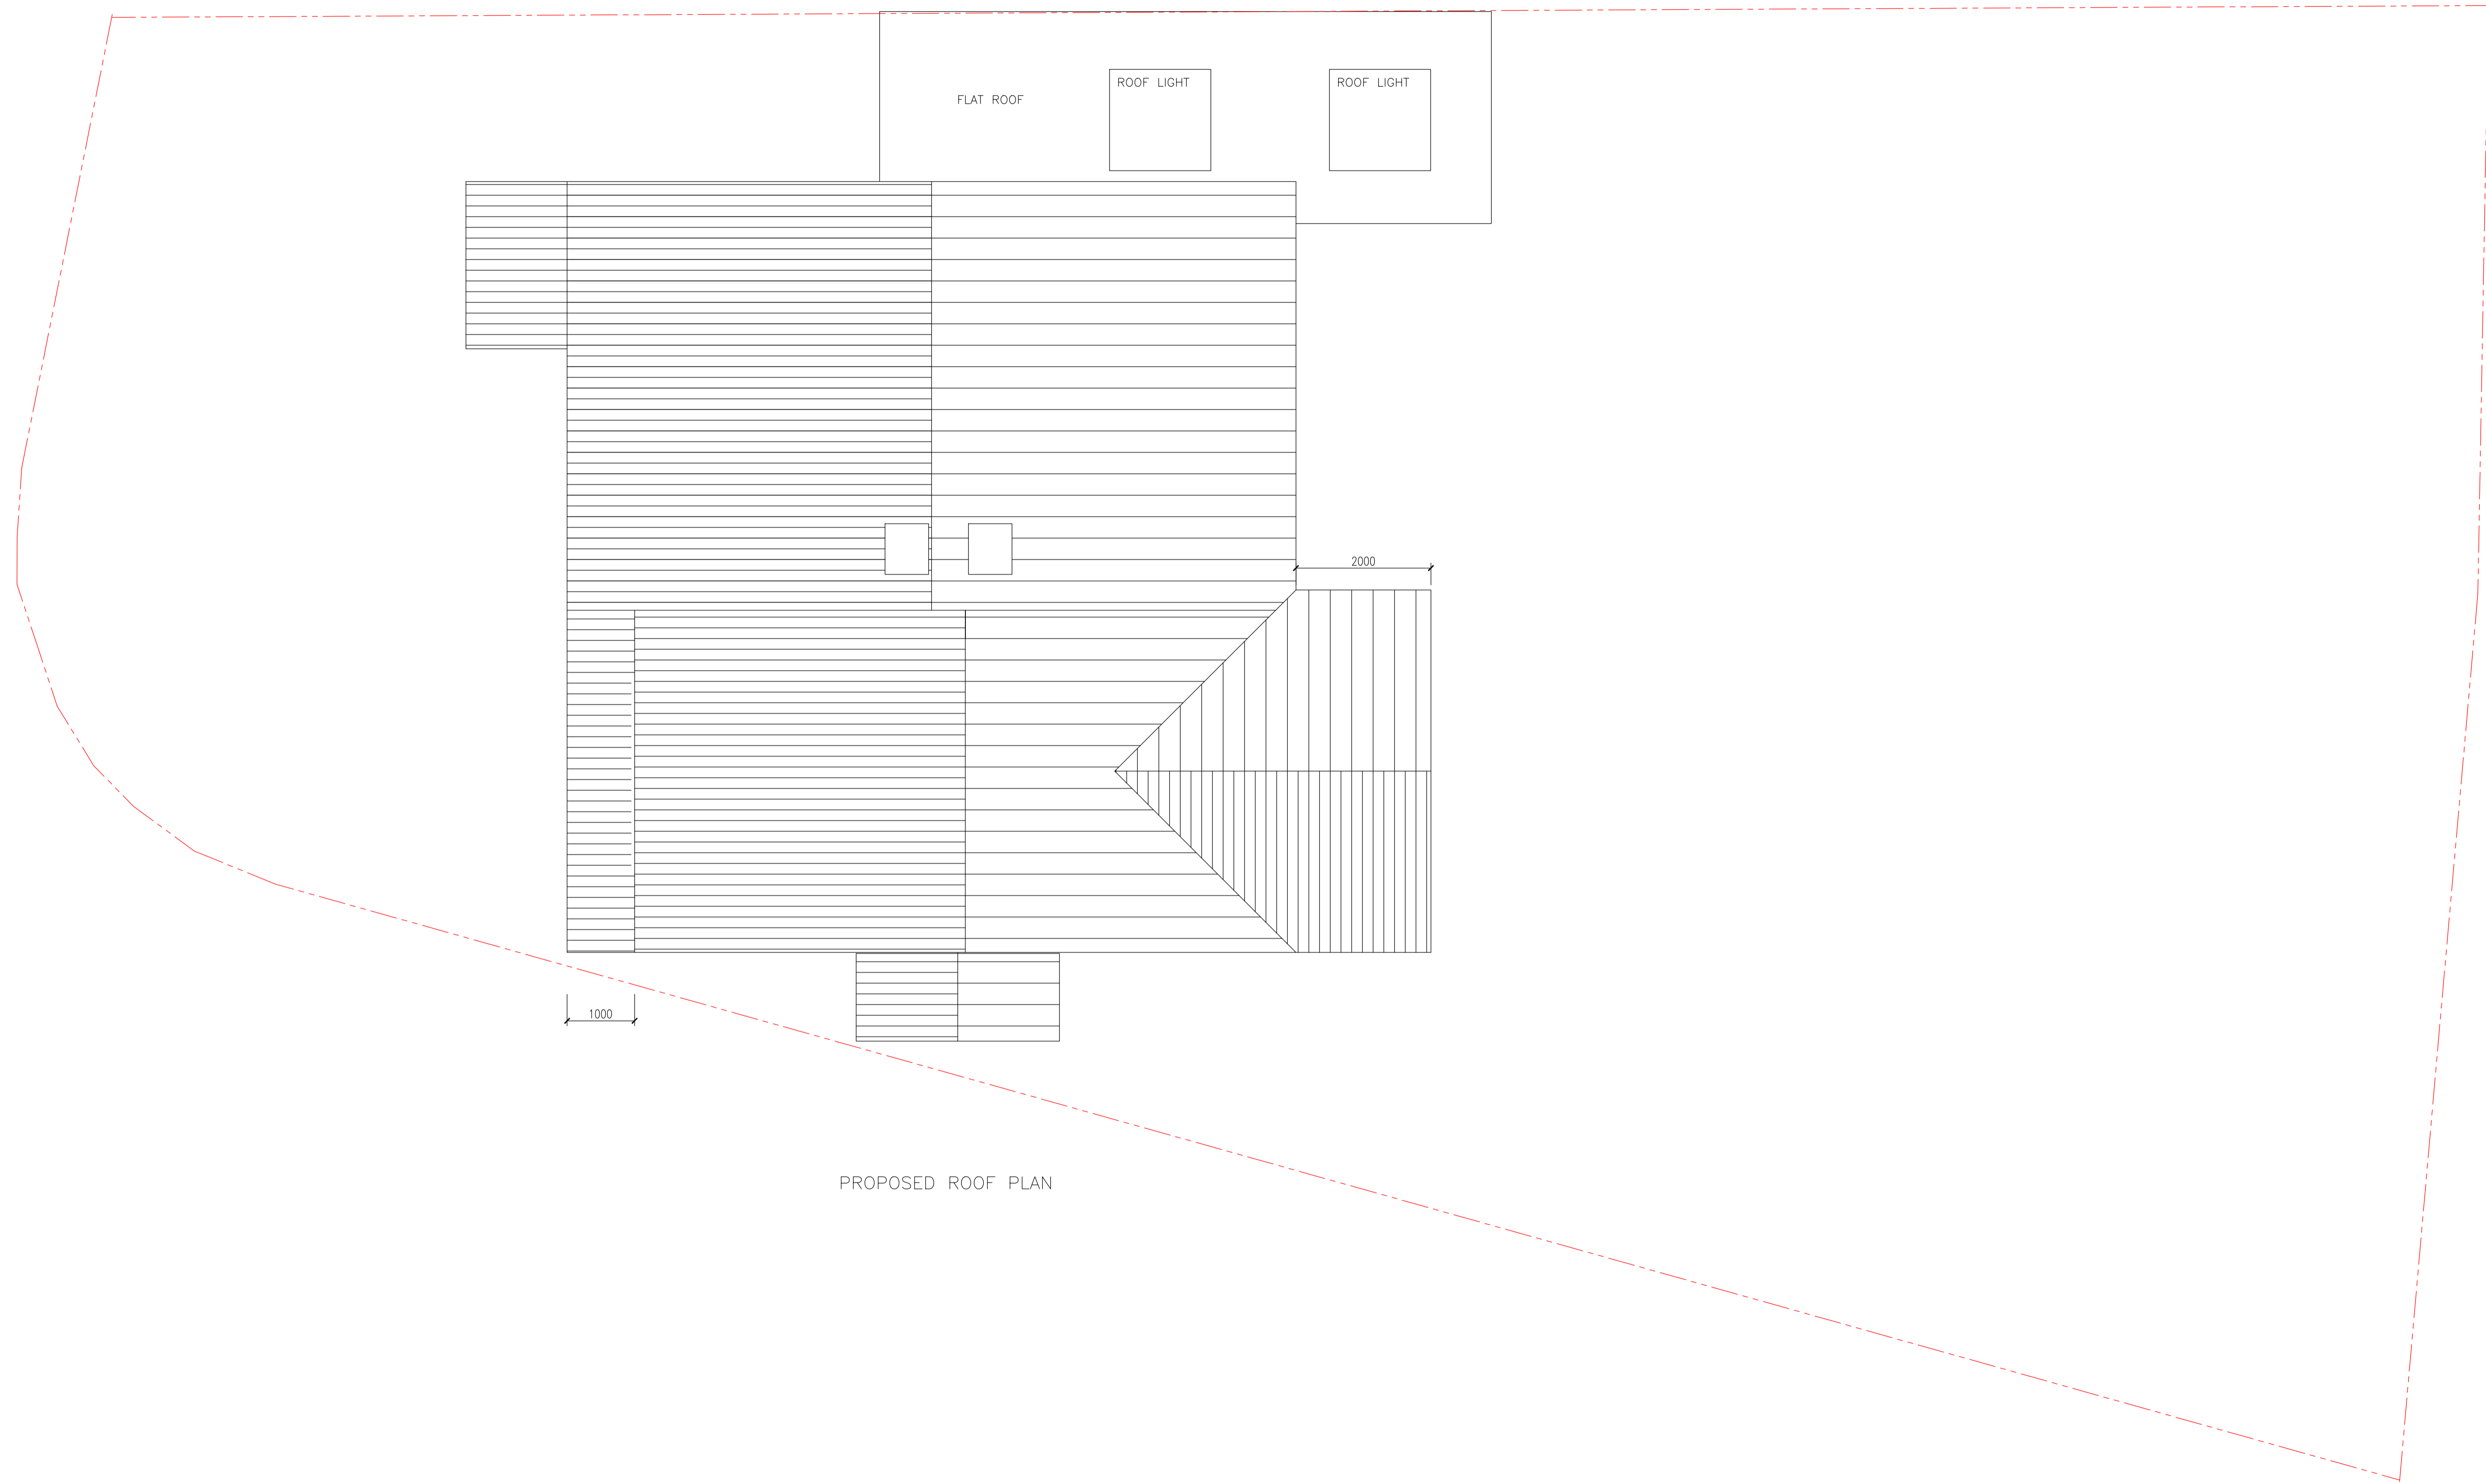

PROPOSED ROOF PLAN

 

THIS DRAWING IS FOR PLANNING APPLICATION USE ONLY. ALL DIMENSIONS, LEVELS, DRAIN RUNS, BOUNDARY LINES & EXISTING STRUCTURAL CONDITIONS TO BE CHECKED ON SITE PRIOR TO COMMENCEMENT. ALL WORK TO BE CARRIED OUT TO THE LATEST BRITISH STANDARDS, CODES OF PRACTICE, BUILDING REGULATIONS & LOCAL AUTHORITY REQUIREMENTS.

Site 18 HADLEY GROVE, BARNET.

Scale	1:50 @ A1	Drawn		Sheet No.	6
Date		Revised			
copyright mfca ltd registered in england 06199578					




ALL EXTERNAL MATERIALS TO MATCH EXISTING

PROPOSED FRONT ELEVATION



EXISTING FRONT ELEVATION

 

Scale 1:100 @ A3	Drawn	Drawing No. 7	Revision
Date	Revised		

ALL EXTERNAL MATERIALS TO MATCH EXISTING




PROPOSED REAR ELEVATION



EXISTING REAR ELEVATION


M.CROLLA ARCHITECTURAL DESIGN
90 CENTRAL AVENUE, WALTHAM CROSS, HERTFORDSHIRE, EN8 7JJ
TEL 01992 427083 m.crolla@gmail.com

18 HADLEY GROVE, BARNET.

 


Scale	Drawn	Drawing No.	Revision
1:100 @ A3		8	
Date	Revised		

mfica ltd registered in england 06199578

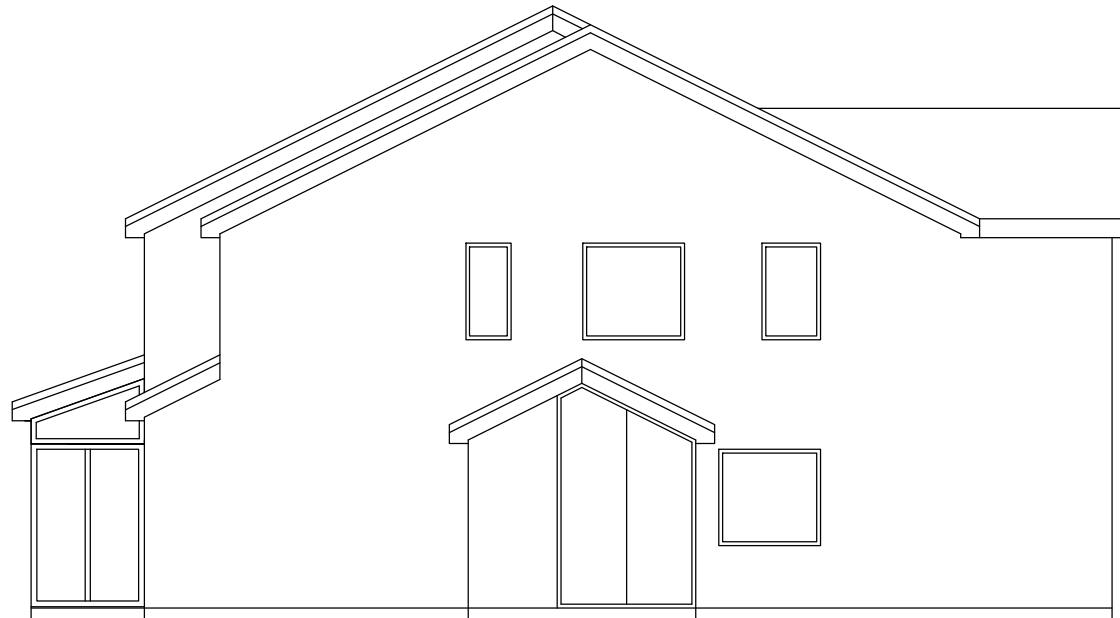


ALL EXTERNAL MATERIALS TO MATCH EXISTING

PROPOSED SIDE ELEVATION

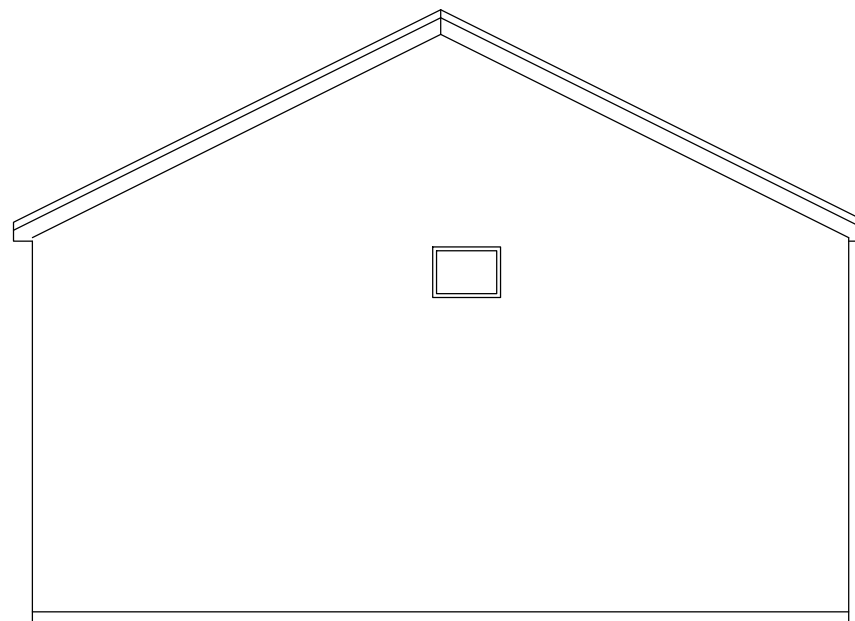

EXISTING SIDE ELEVATION

 

Scale 1:100 @ A3	Drawn	Drawing No. 9	Revision
Date	Revised		