




This drawing is copyright.

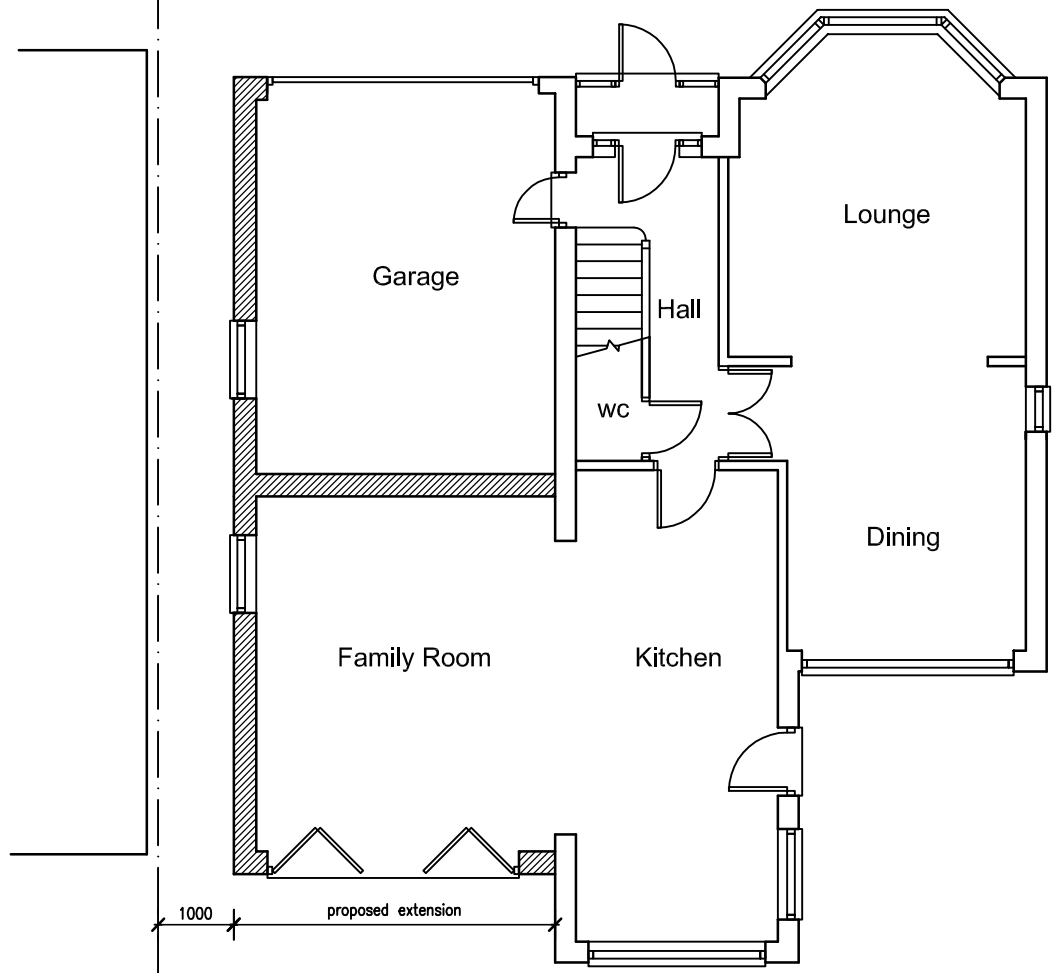


Proposed ground floor plan

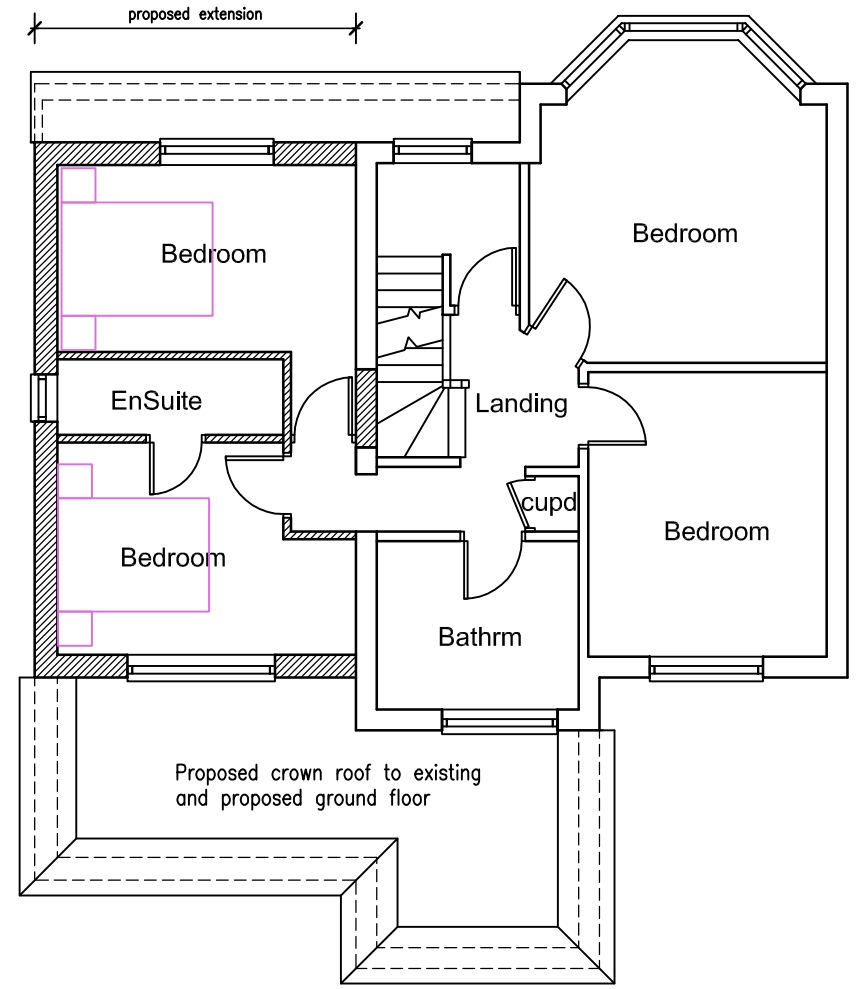


Proposed first floor plan

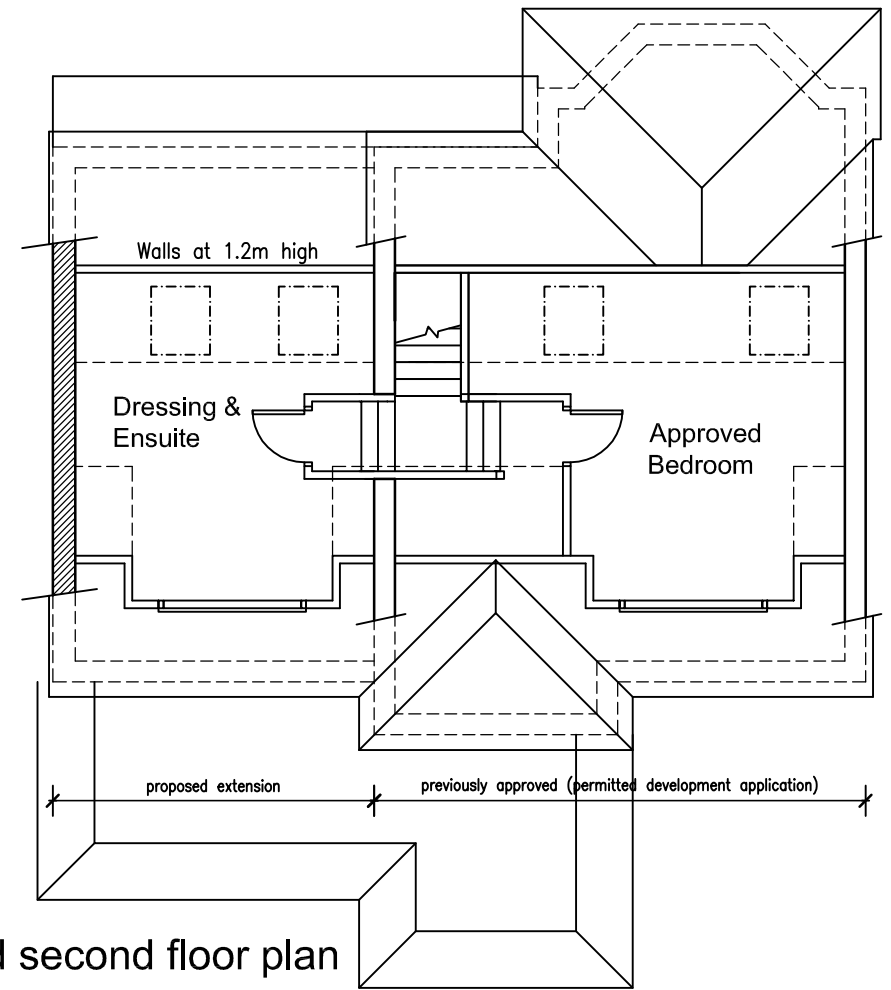

Proposed second floor plan

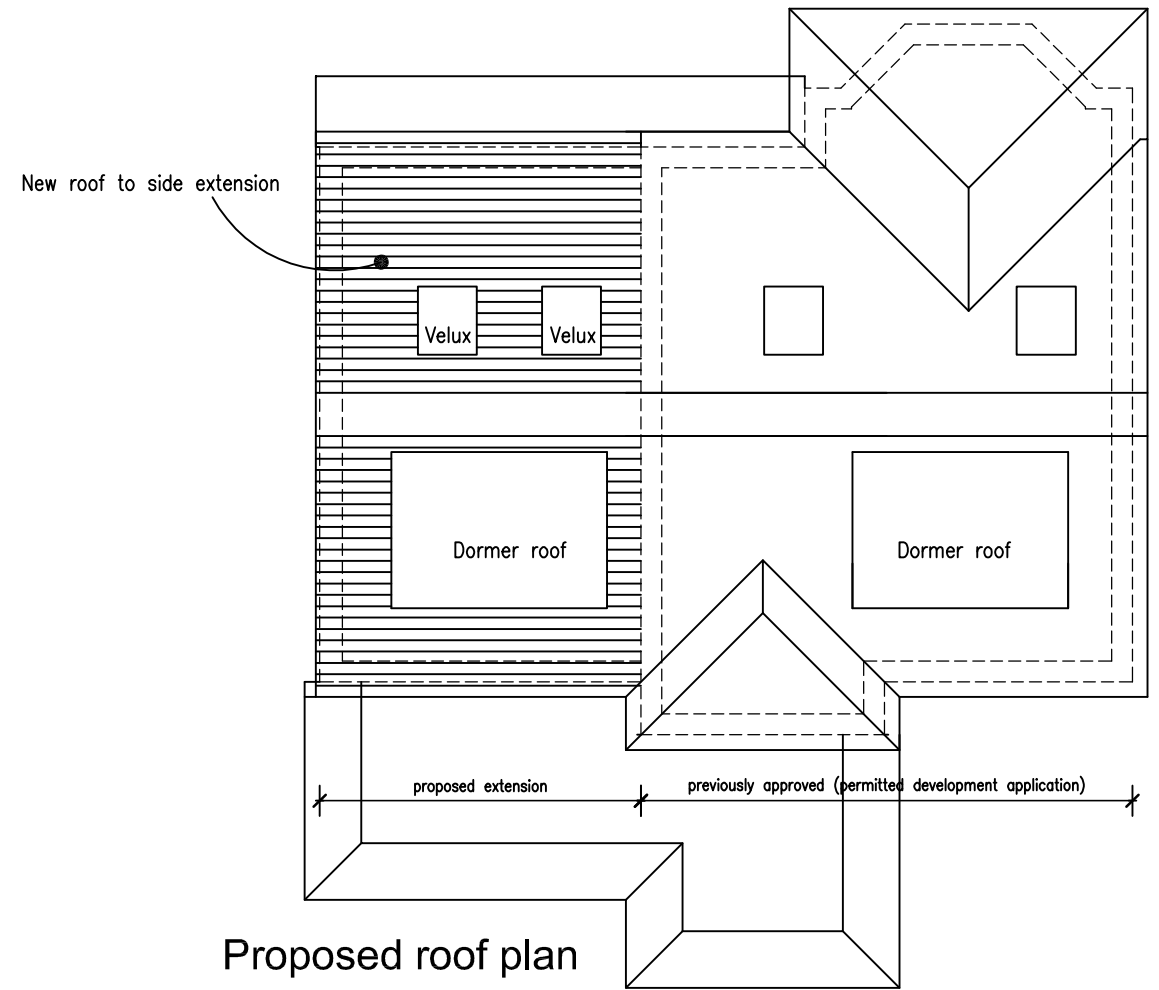

Proposed roof plan

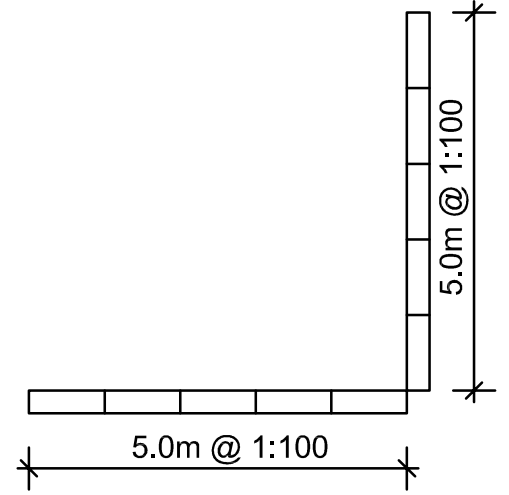

Rev.	Description.	Date.
C	Dormer windows amended and half hips removed.	01.03.16
B	Half hips added to existing and previously approved roof.	24.04.15
A	Notes and shading added to clarify proposals.	15.10.14

AT Design (Welwyn) Ltd  
 Architectural Design Services  
 22 School Lane, Welwyn, Herts AL6 9PH  
 Tel: 07931703297 - email: adamtrigg@hotmail.com

Title;  
 Proposed extension  
 73 Mount Pleasant  
 Cockfosters  
 Herts EN4 9ET  
 Proposed floor plans

Scale : 1:100 @ A3  
 Date : Sept 2014  
 Drawn by: AT

Drg.No: AT395-05C