
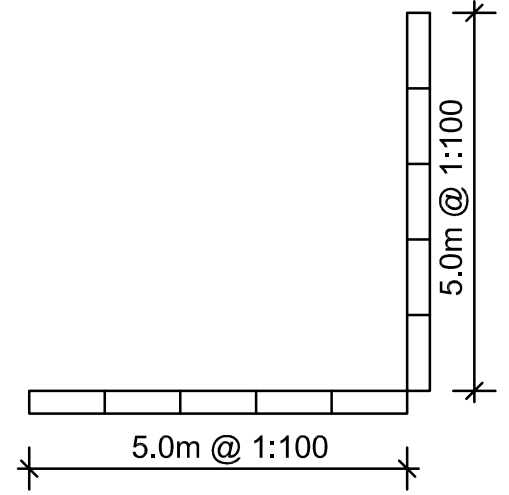
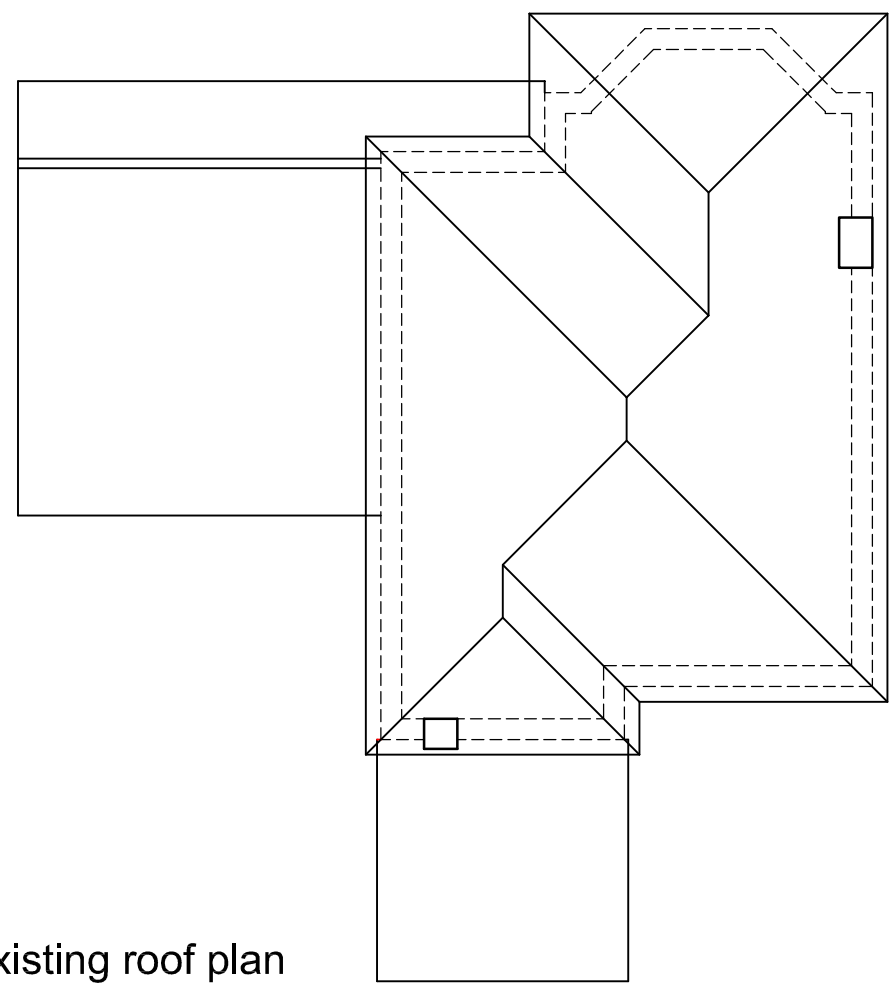
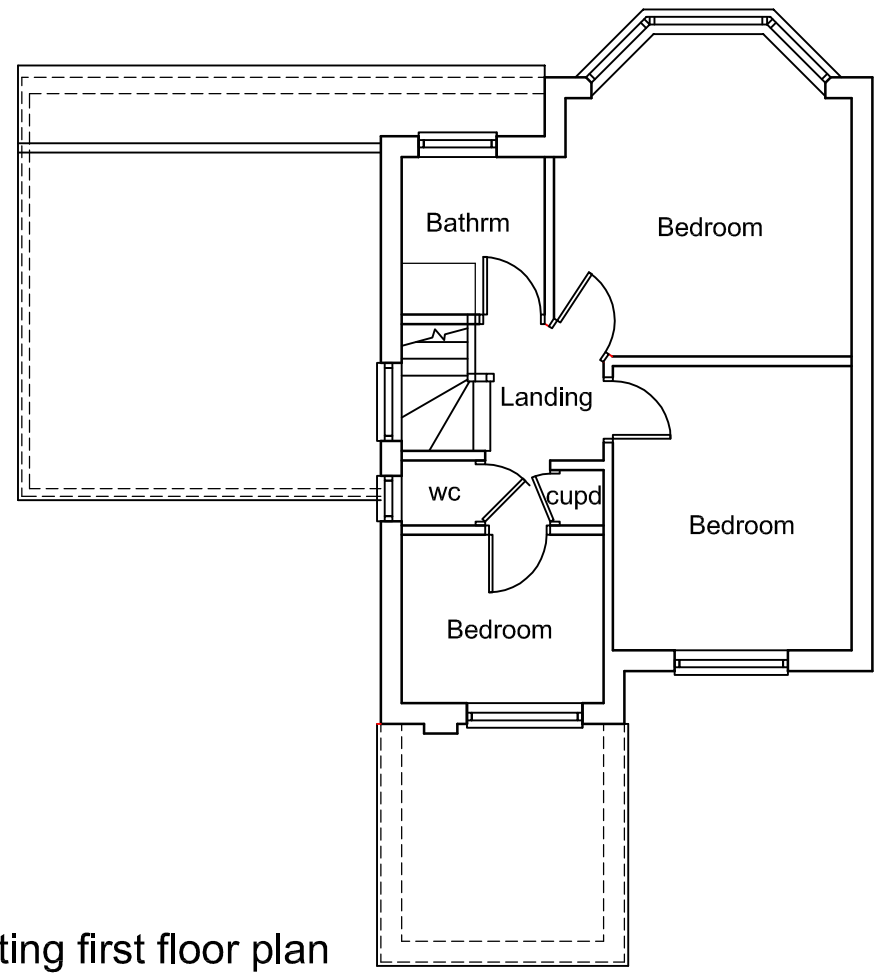


This drawing is copyright.

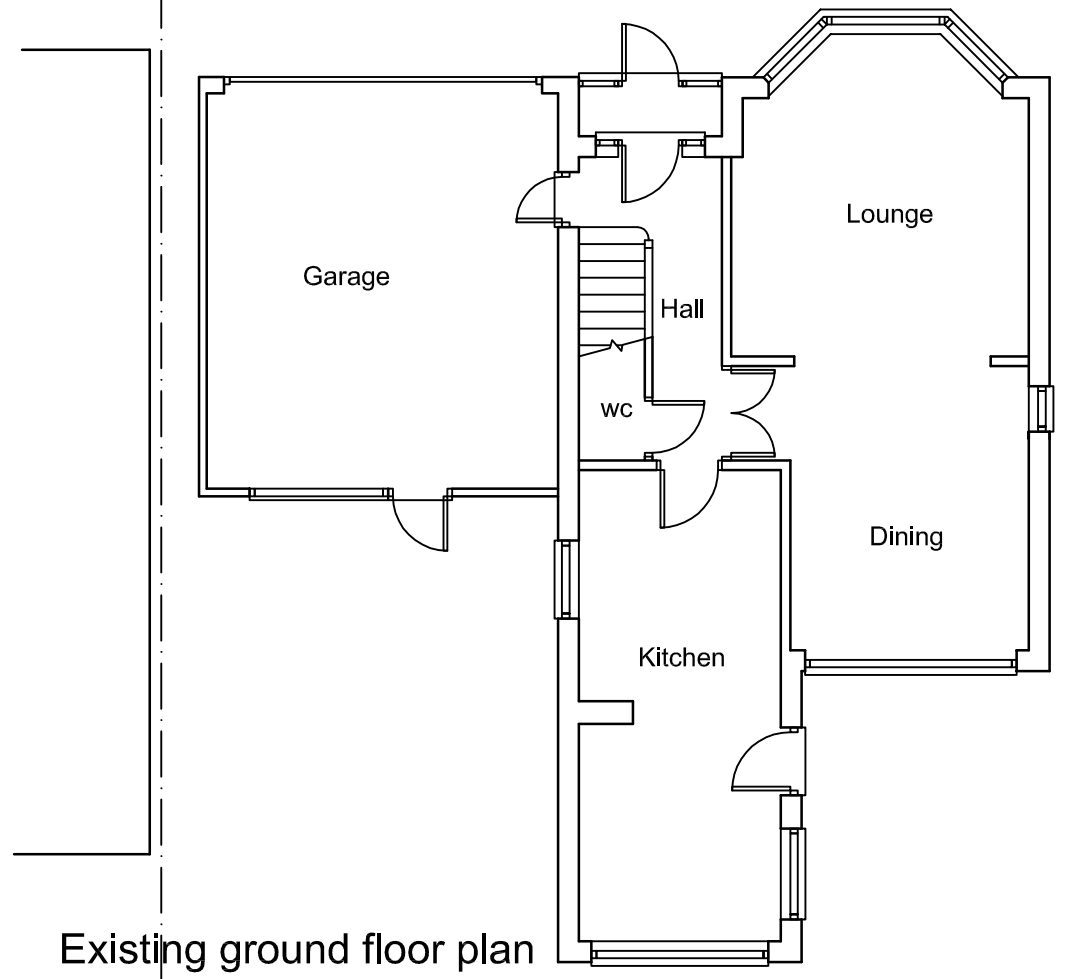

Rev.	Description.	Date.
------	--------------	-------

AT Design (Welwyn) Ltd
 Architectual Design Services
 22 School Lane, Welwyn, Herts AL6 9PH
 Tel: 07931703297 - email: adamtrigg@hotmail.com

Title;
 Proposed extension
 73 Mount Pleasant
 Cockfosters
 Herts EN4 9ET
 Existing floor plans

Scale : 1:100 @ A3
 Date : March 2012
 Drawn by: AT

Drq.No: AT395-01