




Existing front elevation




Existing side elevation



Existing rear elevation

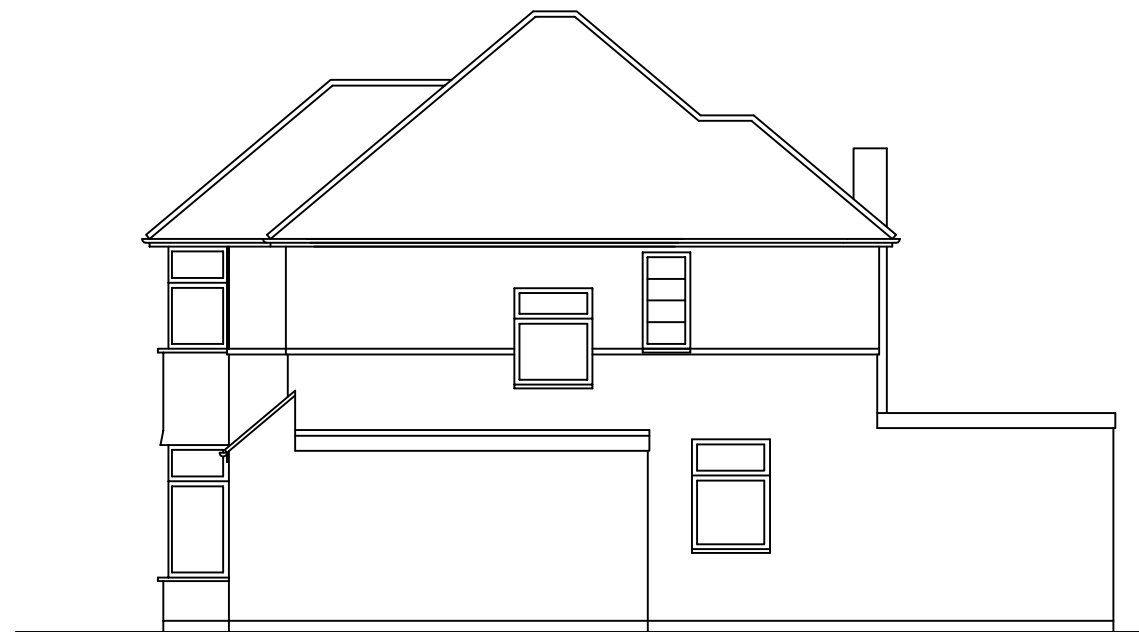

Existing side elevation

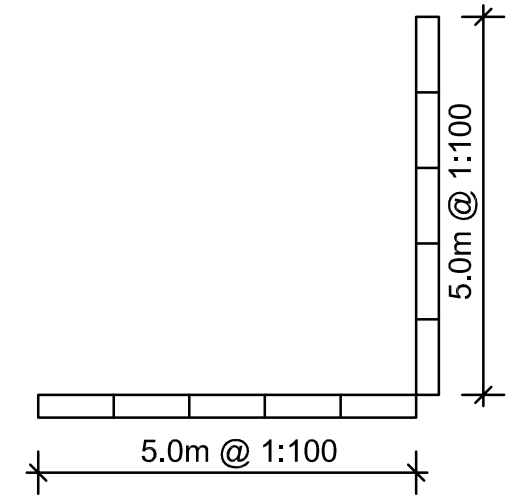

Rev.	Description.	Date.
------	--------------	-------

AT Design (Welwyn) Ltd Architectural Design Services 22 School Lane, Welwyn, Herts AL6 9PH Tel: 07931703297 - email: adamtrigg@hotmail.com		
---	--	--

Title; Proposed extension 73 Mount Pleasant Cockfosters Herts EN4 9ET Existing elevations
--

Scale : 1:100 @ A3 Date : March 2012	Drawn by: AT
---	--------------

Drg.No: AT395-02
