


POST ROOM
F.O.D.D.C.
10 MAR 2020

DRAWING No 4

ELEVATION SOUTH SCALE 1:100

Roof surface to be replaced with natural slates
take down ex chimney stack to below roof level, + roof over with slate to match.

1x Velux ggl roof window in existing slate roof.

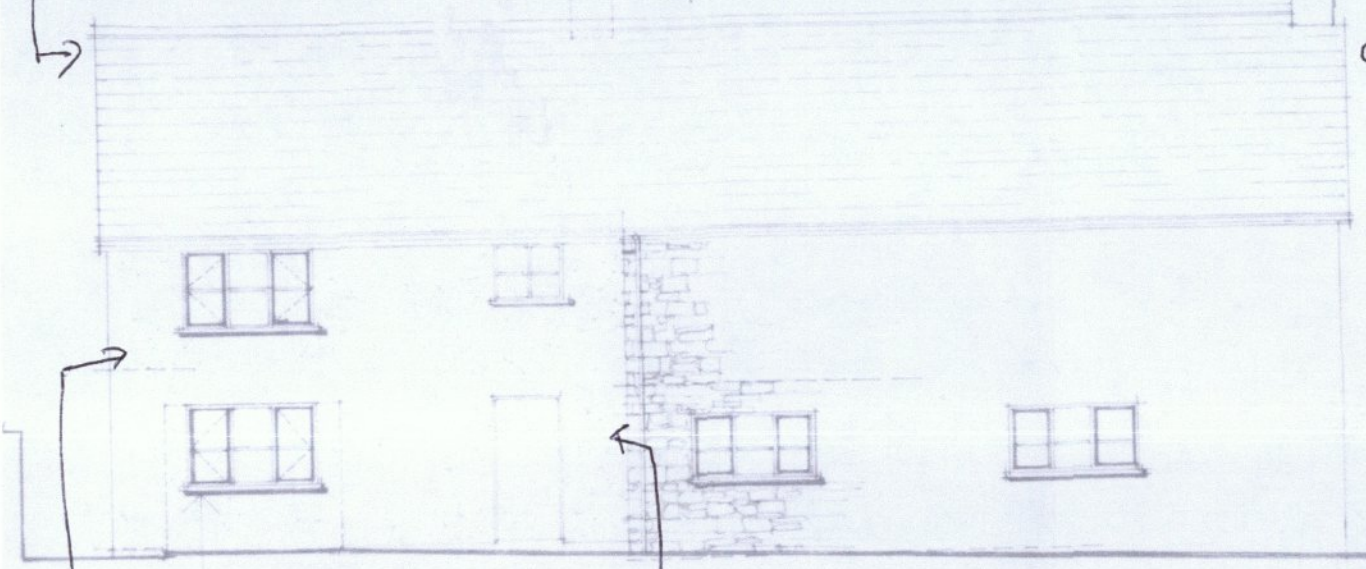

Form Code 4 + 5 lead flashings, sakers + lead apron behind stack all exactly in accordance with details in Lead Development Association Handbook. Flash along pitch cut parallel to pitch to give min 100mm cope + upstand to sakers.

Existing damaged render to be replaced with lime mortar mix

No works to this part of building

West

Elevations: South

new windows on South Elevation stained to match existing

2x Velux ggl roof windows

