

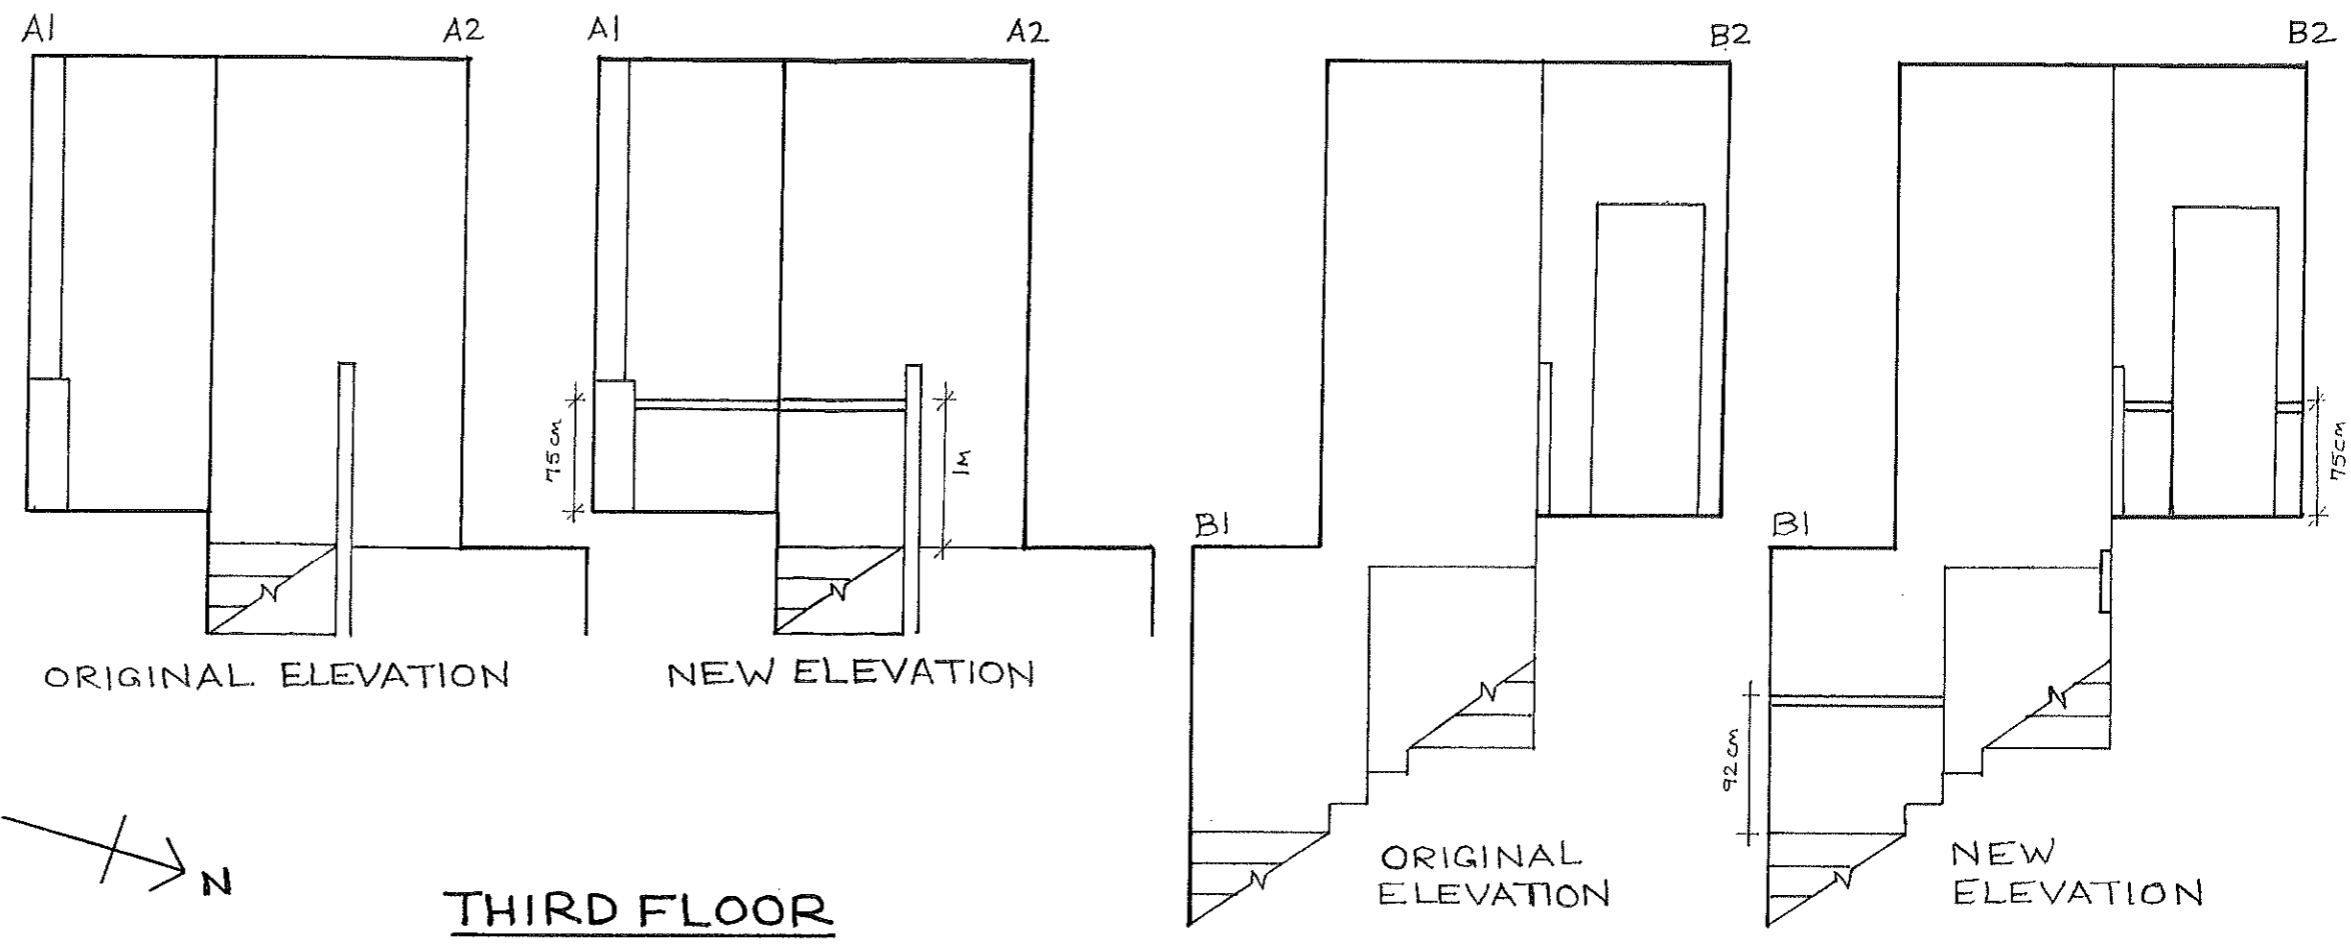



FLOOR PLAN

 


THIRD FLOOR

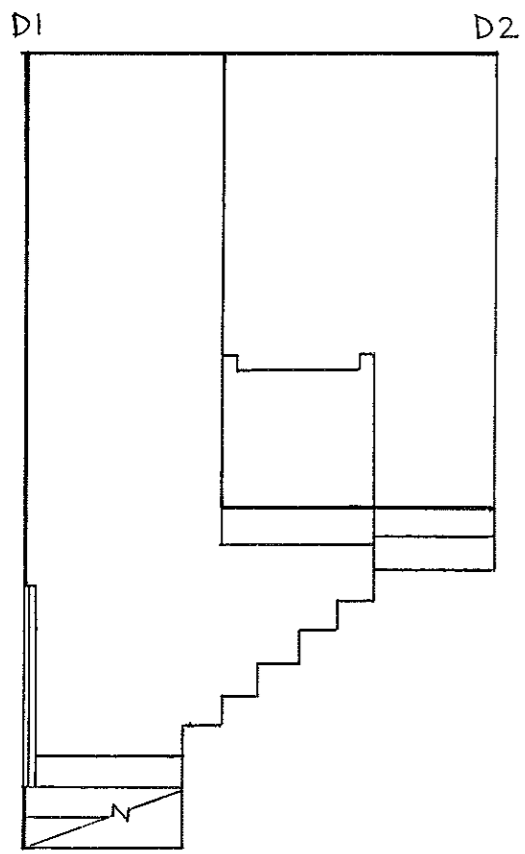


ORIGINAL ELEVATION

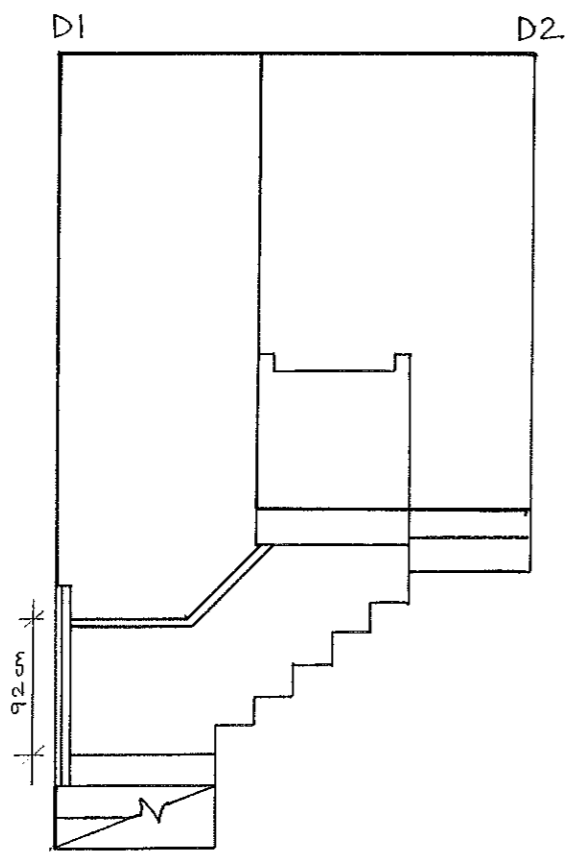

NEW ELEVATION

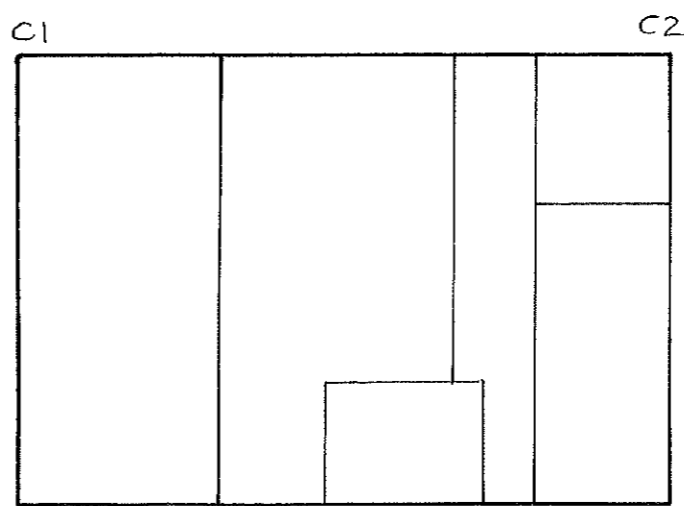

ORIGINAL ELEVATION

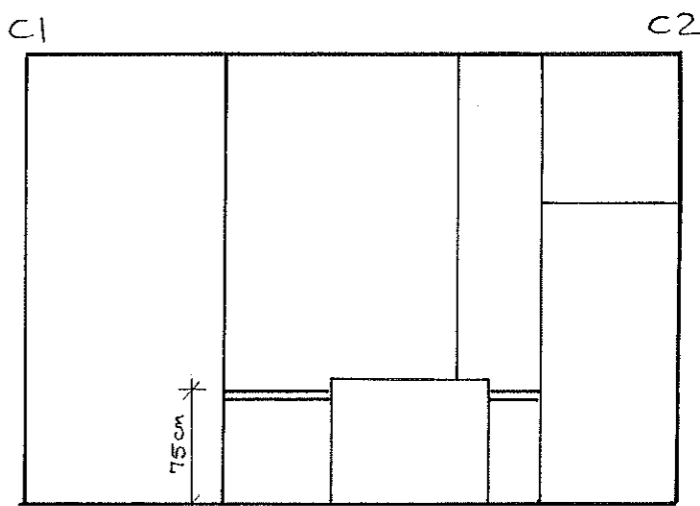

NEW ELEVATION

ADDRESS	4-6 ST. GEORGE'S SQUARE, LONDON, SW1V 2HP	
PROPOSAL	ADDITION OF AN INTERNAL DADO RAIL ON THE STAIRCASE AND LANDINGS OF THE GROUND FLOOR, 1ST, 2ND AND 3RD FLOORS OF THE COMMON PARTS	
OUR REF: INTERNAL DADO RAIL	SCALE 1:50	
YOUR REF: 21/05690/FULL	DRAWING No	1DR/3RD FLOOR/D