

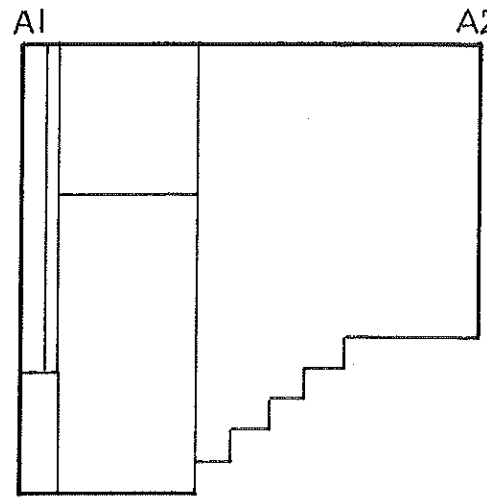
 



FLOOR PLAN

 


ORIGINAL ELEVATION

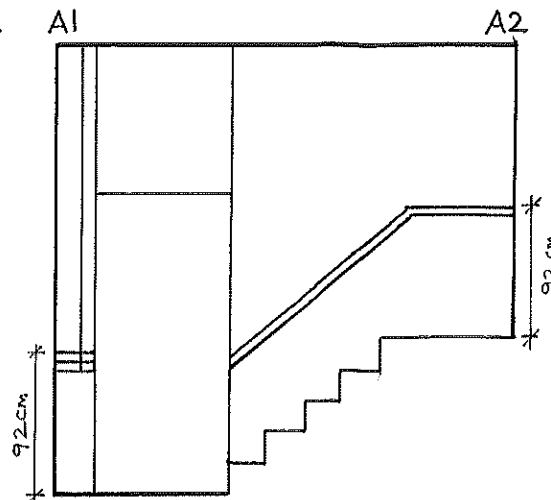


NEW ELEVATION

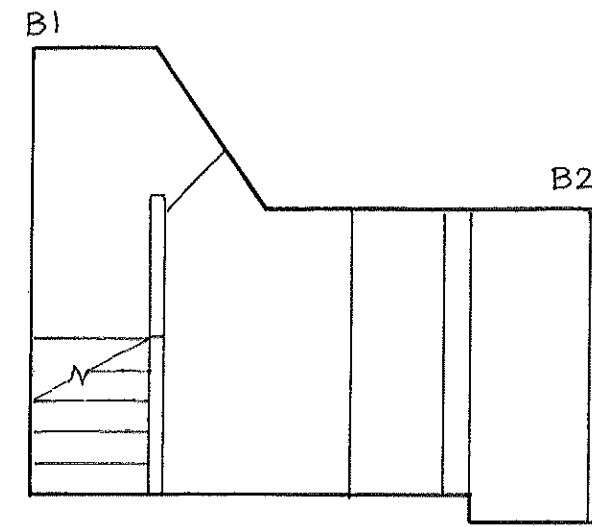


ORIGINAL ELEVATION

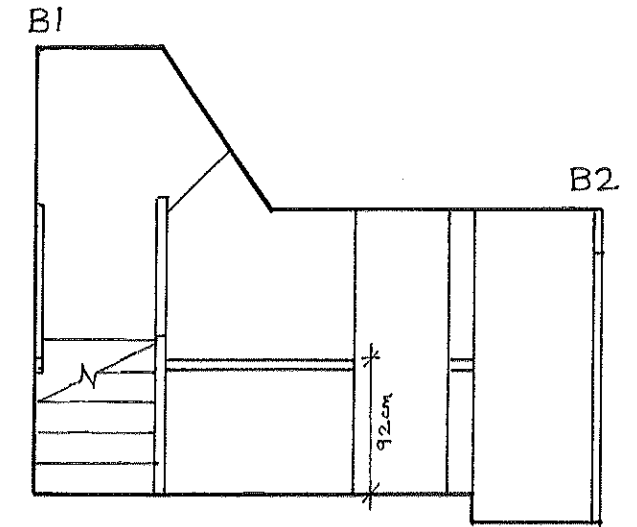


NEW ELEVATION

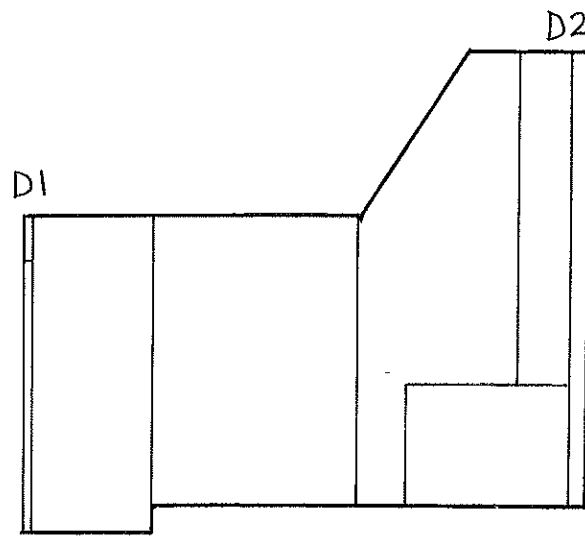


ORIGINAL ELEVATION

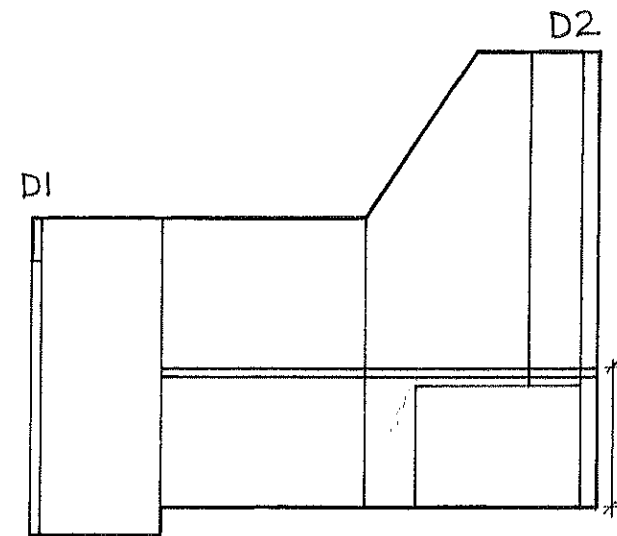


NEW ELEVATION

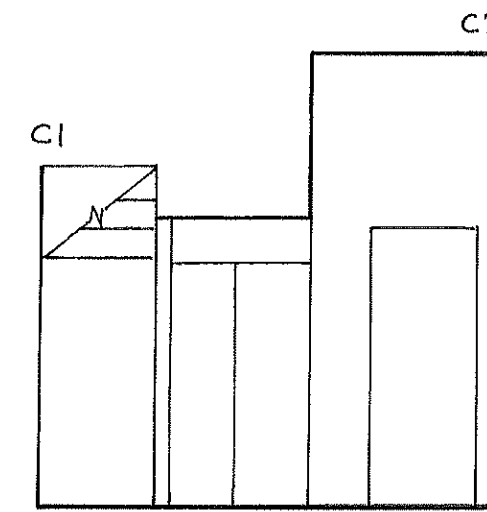


ORIGINAL ELEVATION

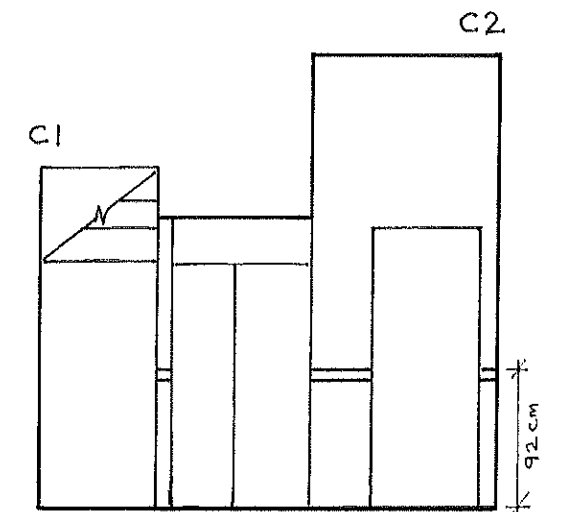

NEW ELEVATION

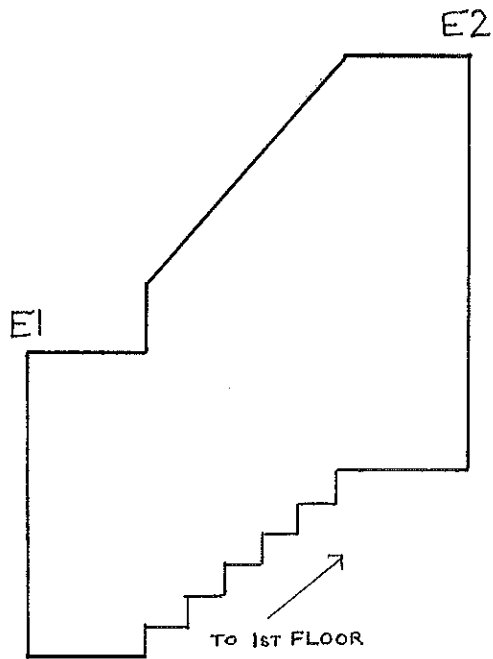

ORIGINAL ELEVATION

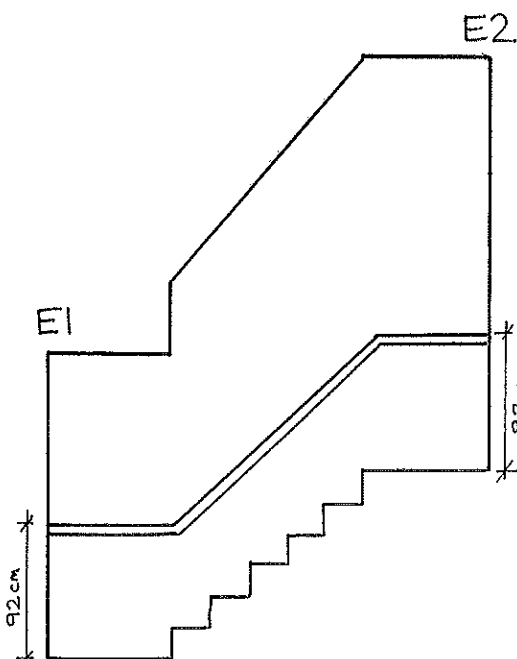

NEW ELEVATION

GROUND FLOOR

ADDRESS 4-6 ST. GEORGE'S SQUARE, LONDON, SW1V 2HP	
PROPOSAL ADDITION OF AN INTERNAL DADO RAIL ON THE STAIRCASE AND LANDINGS OF THE GROUND FLOOR, 1ST, 2ND AND 3RD FLOORS OF THE COMMON PARTS	
OUR REF: INTERNAL DADO RAIL	SCALE 1:50
YOUR REF: 21/05690/FULL	DRAWING No. IDR/GND FLOOR/A