

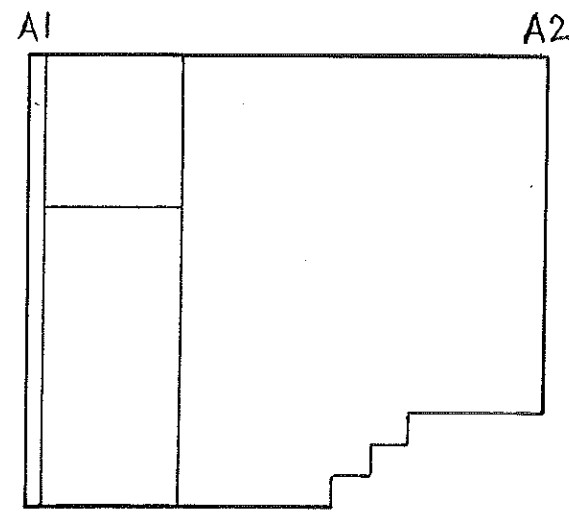
 



FLOOR PLAN

 


ORIGINAL ELEVATION

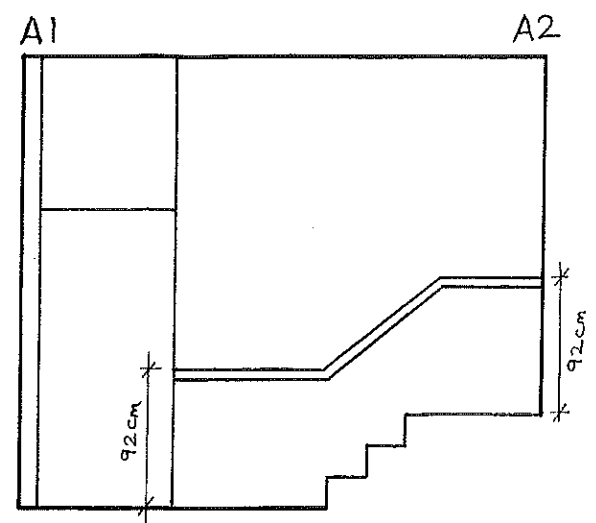


NEW ELEVATION

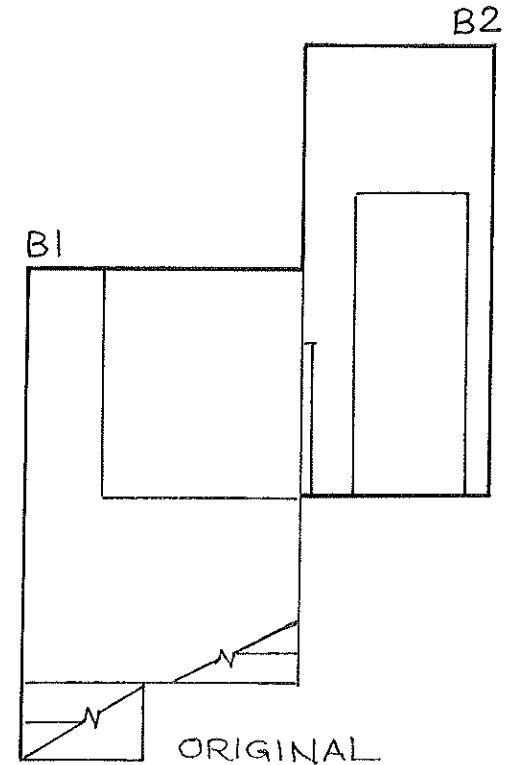


ORIGINAL ELEVATION

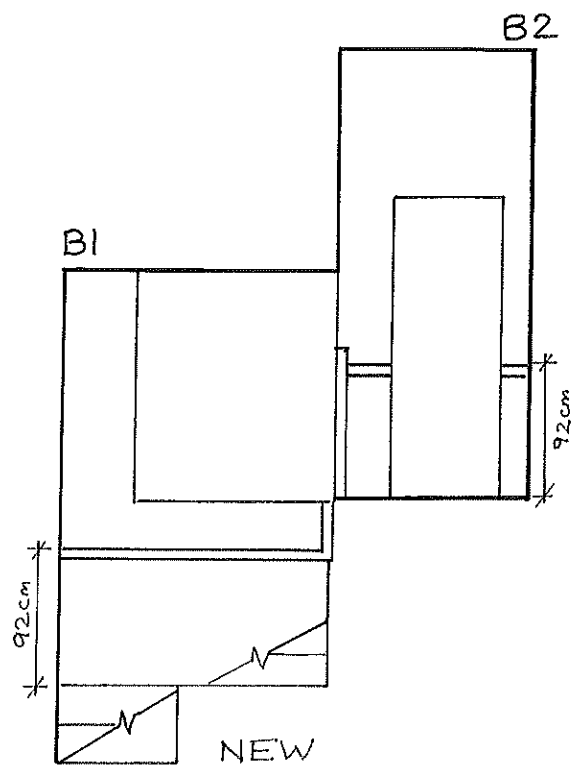


NEW ELEVATION

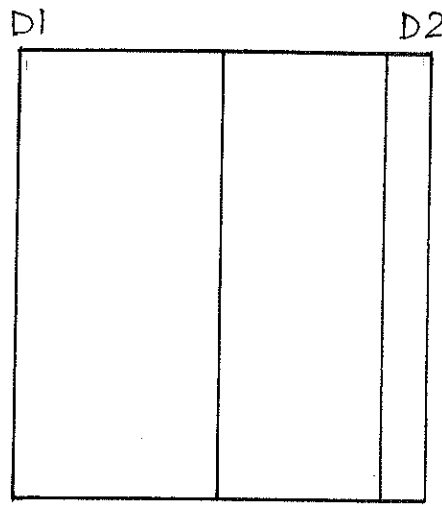


ORIGINAL ELEVATION

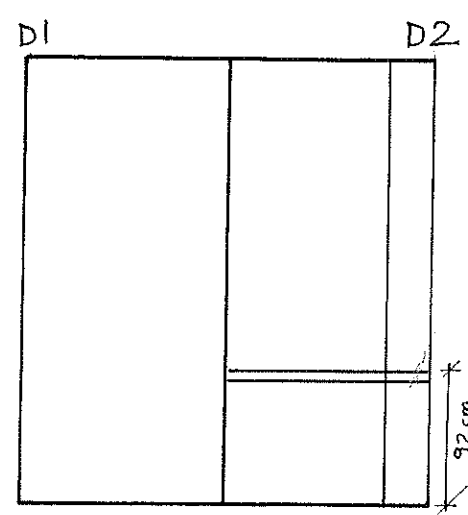


NEW ELEVATION

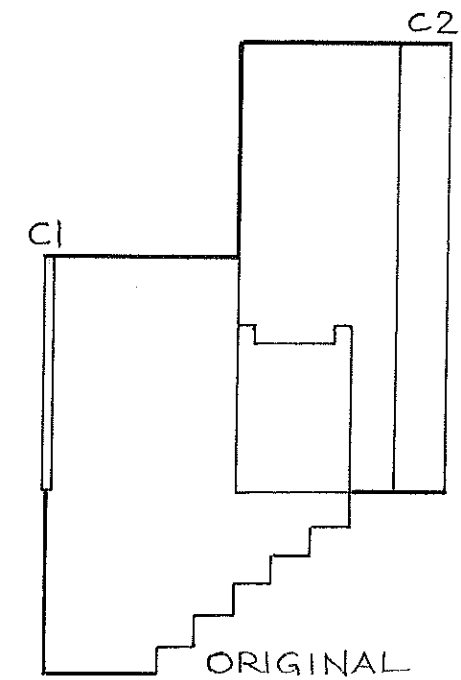


ORIGINAL ELEVATION

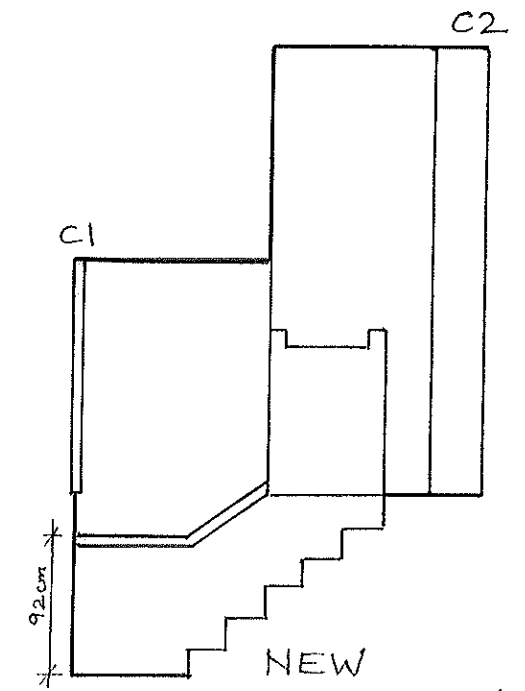

NEW ELEVATION

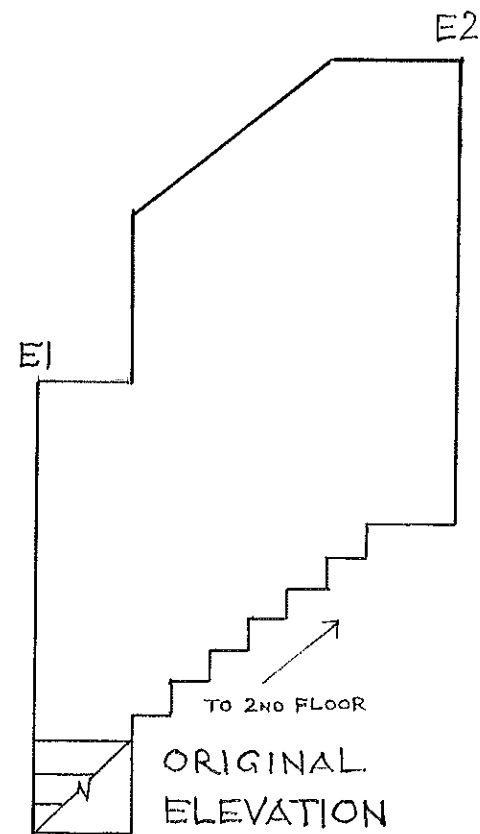

ORIGINAL ELEVATION

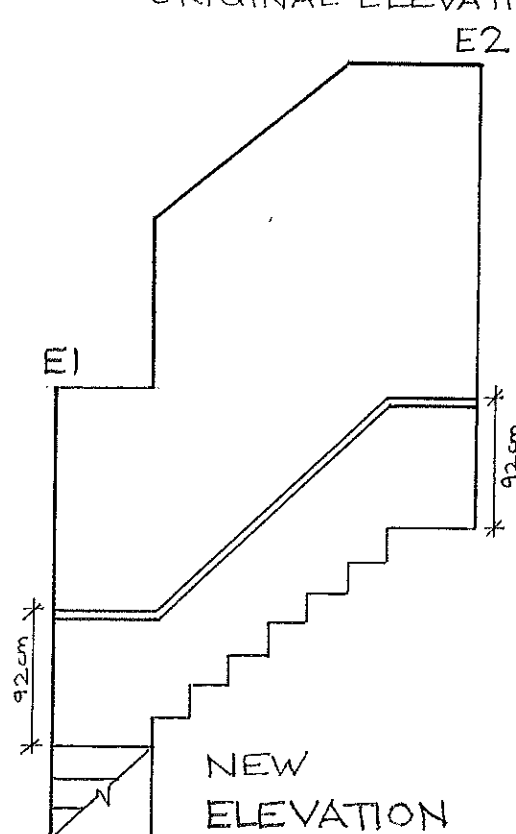

NEW ELEVATION

FIRST FLOOR

ADDRESS	4-6 ST. GEORGE'S SQUARE, LONDON, SW1V 2HP	
PROPOSAL	ADDITION OF AN INTERNAL DADO RAIL ON THE STAIRCASE AND LANDINGS OF THE GROUND FLOOR, 1ST, 2ND AND 3RD FLOORS OF THE COMMON PARTS	
OUR REF; INTERNAL DADO RAIL	SCALE 1:50	
YOUR REF: 21/05690/FULL	DRAWING NO.	IDR/1ST FLOOR/B