



Side Elevation

Cast aluminum frame
paint green to match
existing front gate

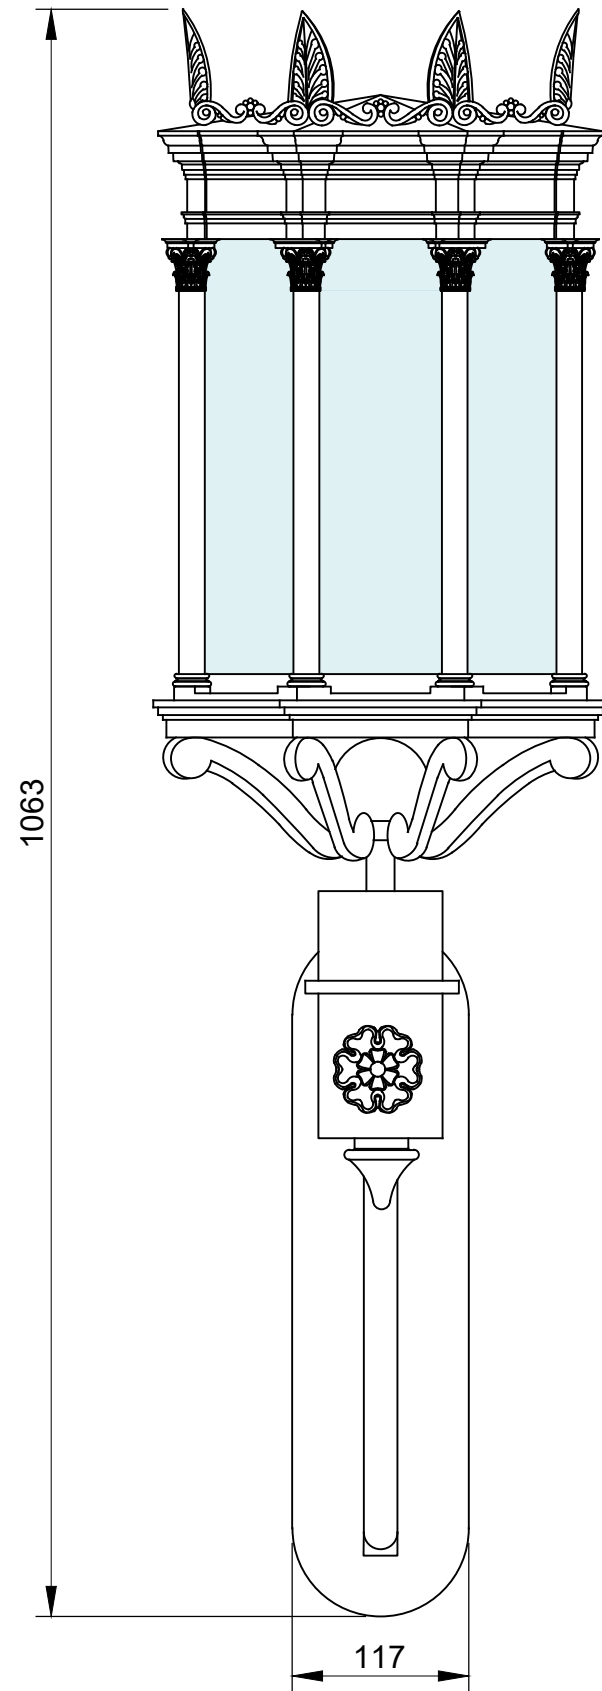

Front Elevation

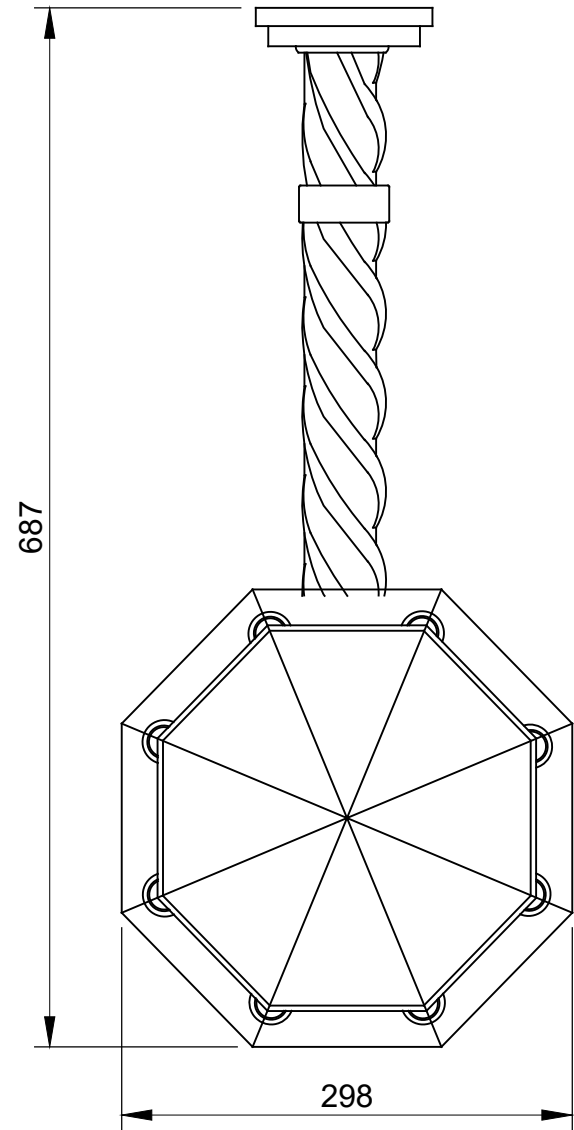

Plan

Client Garrick Club

* 19.11.21
Rev Date

Listed Building Issue

Amendment

* By

CLUTTONS

Title Proposed Lantern Details

Checked by
gp

Drawn by
ga

Scale
1:100@A3

Drawing No 27016/P/05

Date
November 21

Drawing Status
Listed Building