
 


Existing Site Plan

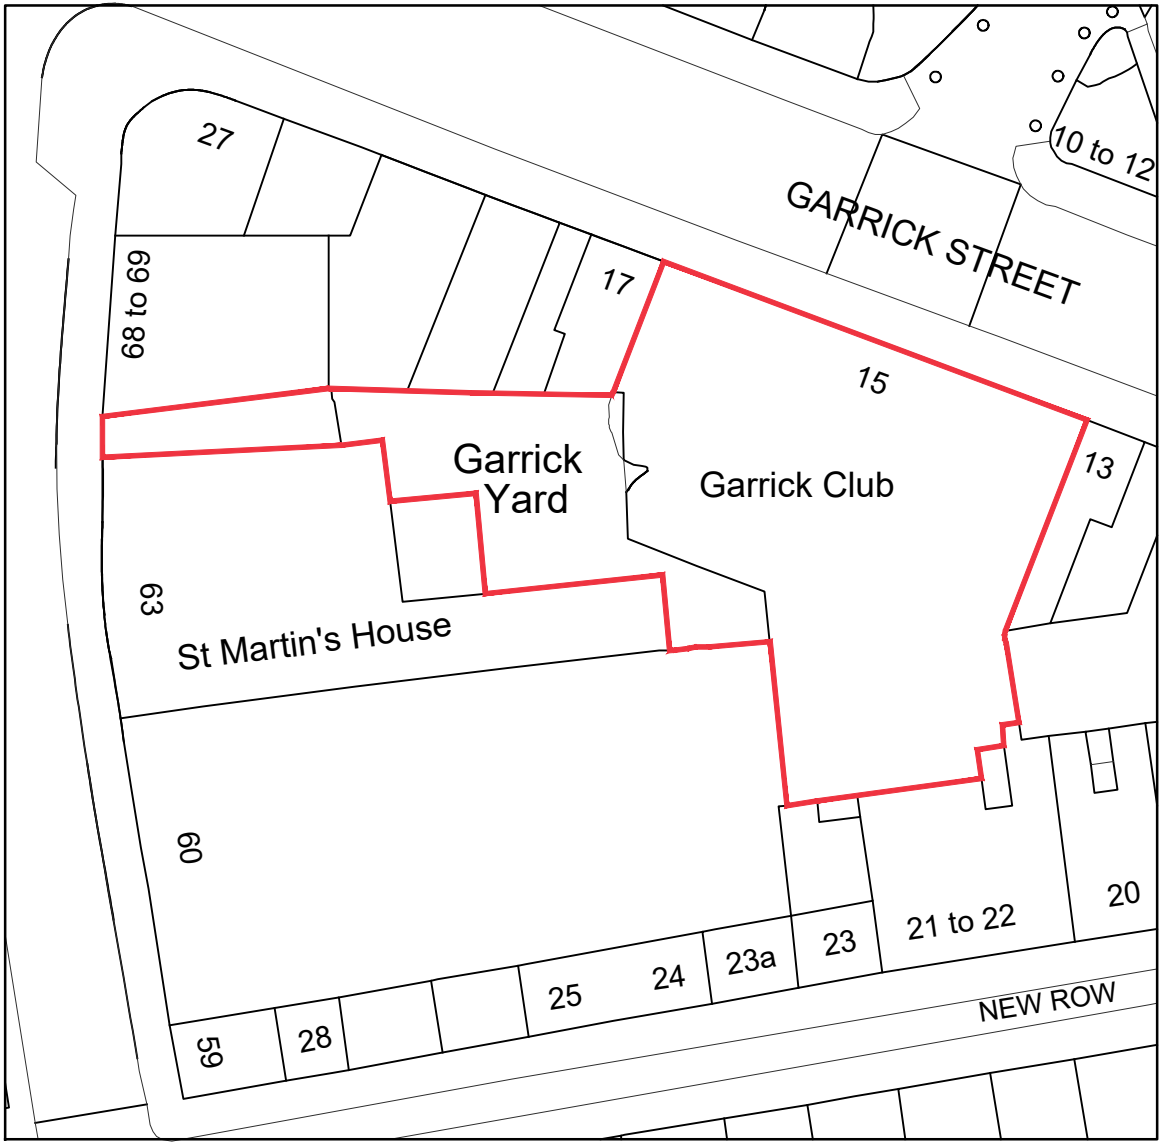

Proposed Site Plan

scale 1:500 Crown Copyright. All rights reserved. Licence Number 100022432

Client Garrick Club

* Rev 19.11.21 Date

Listed Building Issue

Amendment

* By



Title Existing and Proposed Site Plans

Drawing No 27016/E/01

Rev -

Checked by gp

Drawn by ga

Scale 1:500@A3

Date November 21

Drawing Status Listed Building

Garrick Club, 15 Garrick Street, London WC2E 9AY