


1

Site Plan

1 : 500

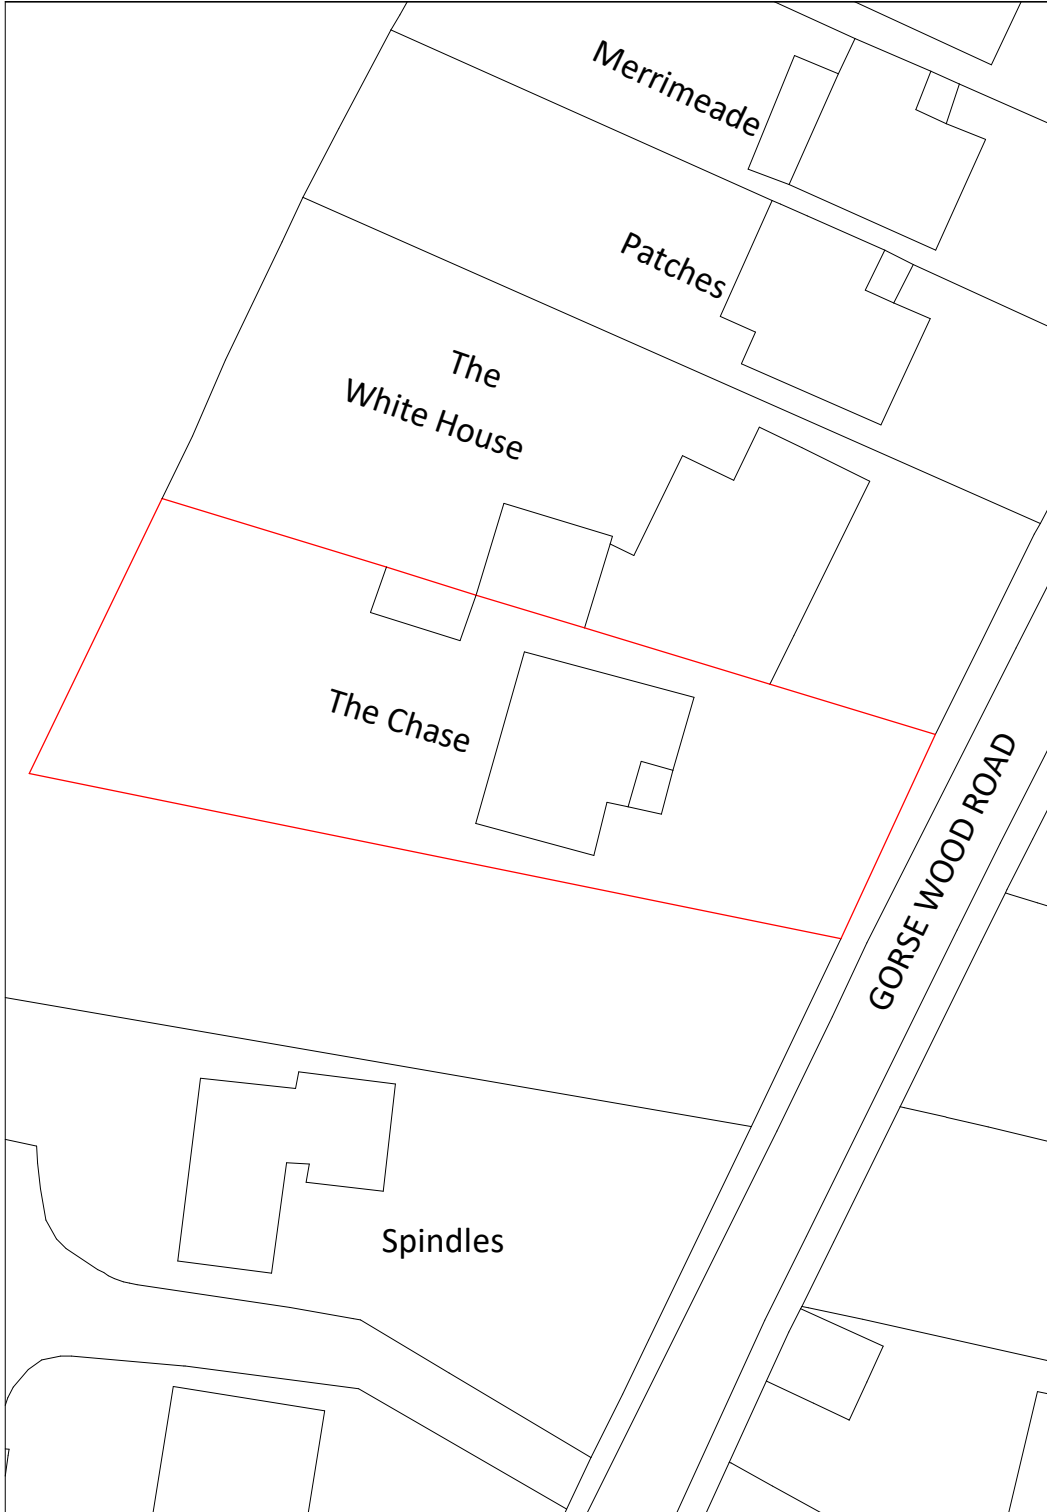

© This drawing is the property of Bluetime Retail Ltd who retain the sole copyright of its contents & it may not be reproduced in part or in whole without written permission



Amendments

Rev	Init	Date	Description

Project:

The Chase,
Gorsewood Rd,
Hartley,
Kent. DA3 7DE

Title:

Planning Drawings
Site Plan 1-500

Bluetime Retail Ltd /
Bluetime Home
Design LLP. Design,
Project
Management, Build



Thames Innovation
Center, Veridion
Way, Veridion Park,
Erith, Kent DA18 4AL

Tel: 01322 521026

The Chase, Gorsewood Road
Proposed two storey front & rear extensions, new
garage, internal alterations and front boundary
wall & gate alterations.

Drawn by:	Scale:	@A4	Date:
M.J.G	1 : 500		12/11/2021

Drawing number:
BL/DRG/2179/ 02

Do not scale from this drawing. Dimensions to be checked on site.

