



South West Elevation A - Existing
1:100

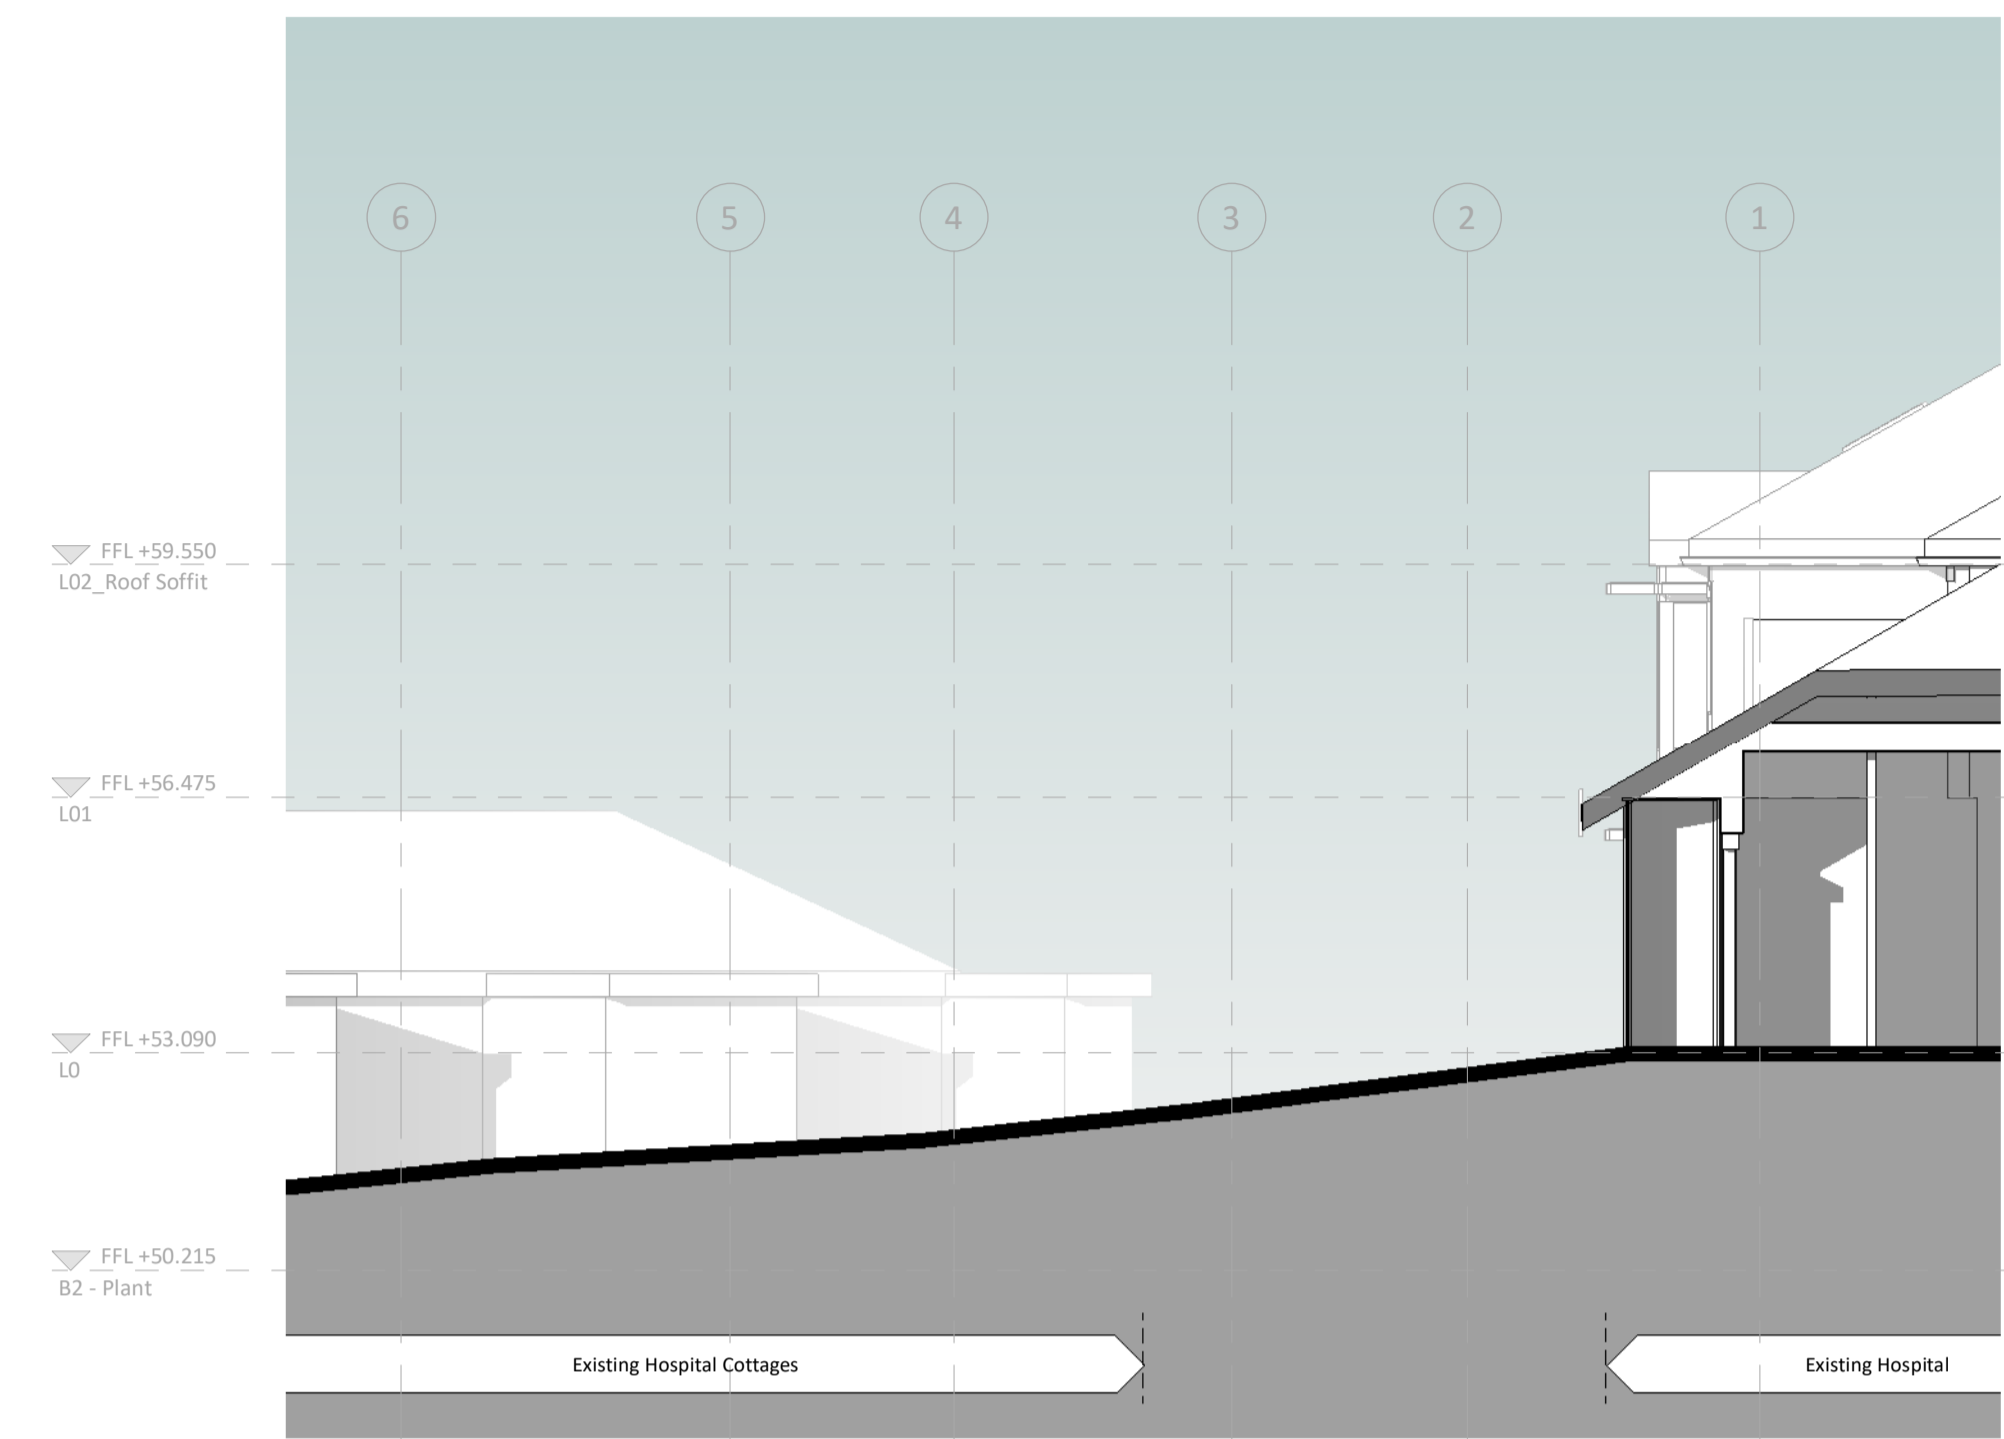

North East Elevation C - Existing
1:100

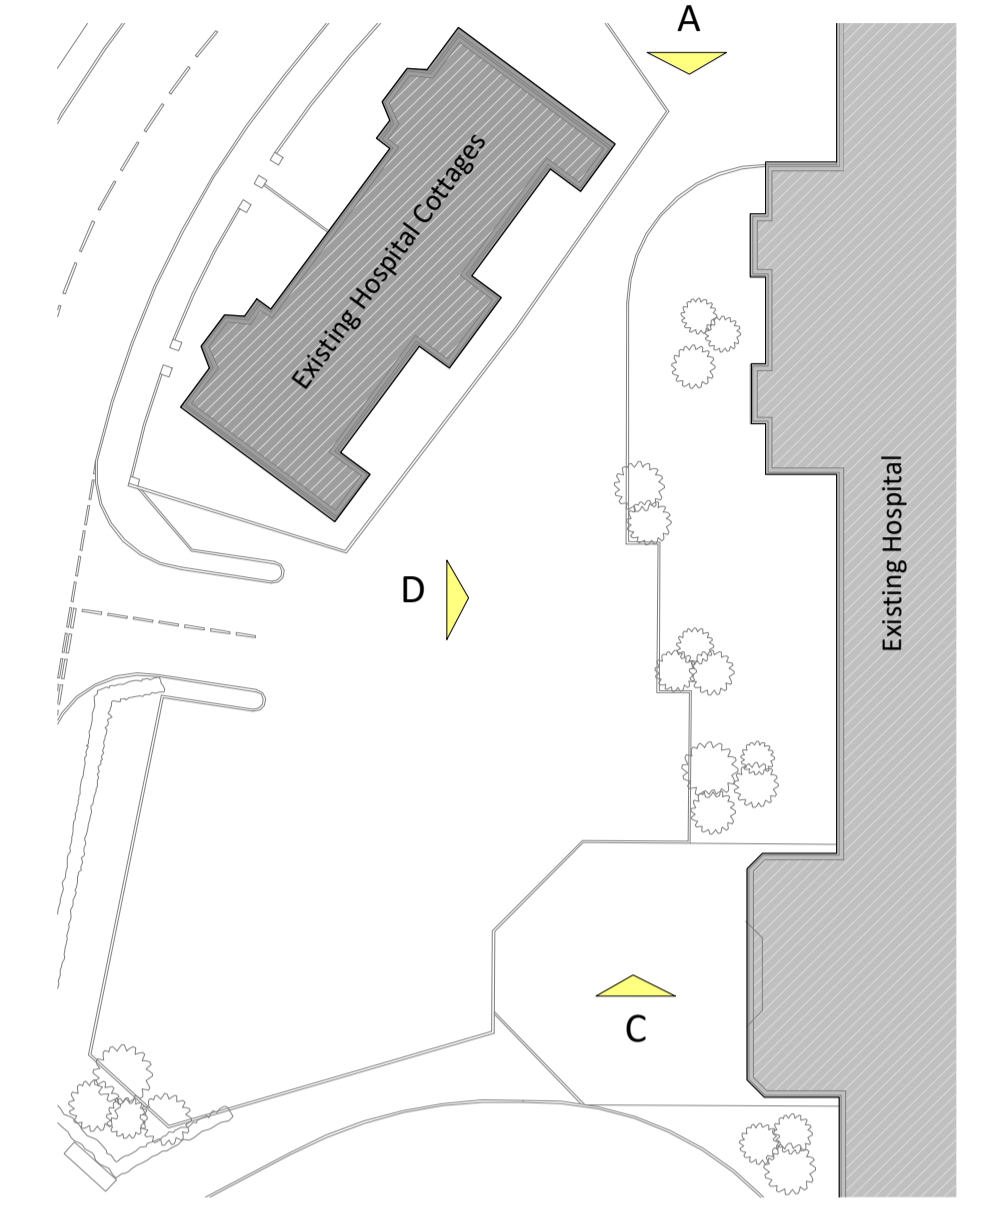

0 5 10 m



South East Elevation D - Existing
1:100

PL	P98	01/11/21	Issued for Planning	REVISED BY
STATUS	REV	DATE	DESCRIPTION	MA
CLIENT				CHECKED BY
RCHT/KIER				JT
ORIGINATOR NO				154345

CONSULTANT
STRIDE TREGLOWN
www.stride-treglow.com © Stride Treglow Limited 2019
PROJECT
RCHT West Cornwall Hospitals
St Clare Street
Penzance
TR18 2PF

DRAWING TITLE
Existing Building Elevations

SUITABILITY STATUS	SCALE
PL : PLANNING	As indicated @ A1
PROJECT ORIGINATOR ZONE LEVEL TYPE ROLE CLASS NUMBER	REVISION
154345-STL-XX-XX-DR-A-XXXX-00107	P98