



**Note** - this drawing is a snapshot of the scheme as currently designed, as such is not co-ordinated with other disciplines: refer notes on drawing and separate package notes

**Land Owned**  
**Application Site**

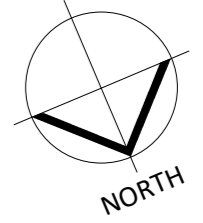

**Trees to be removed**

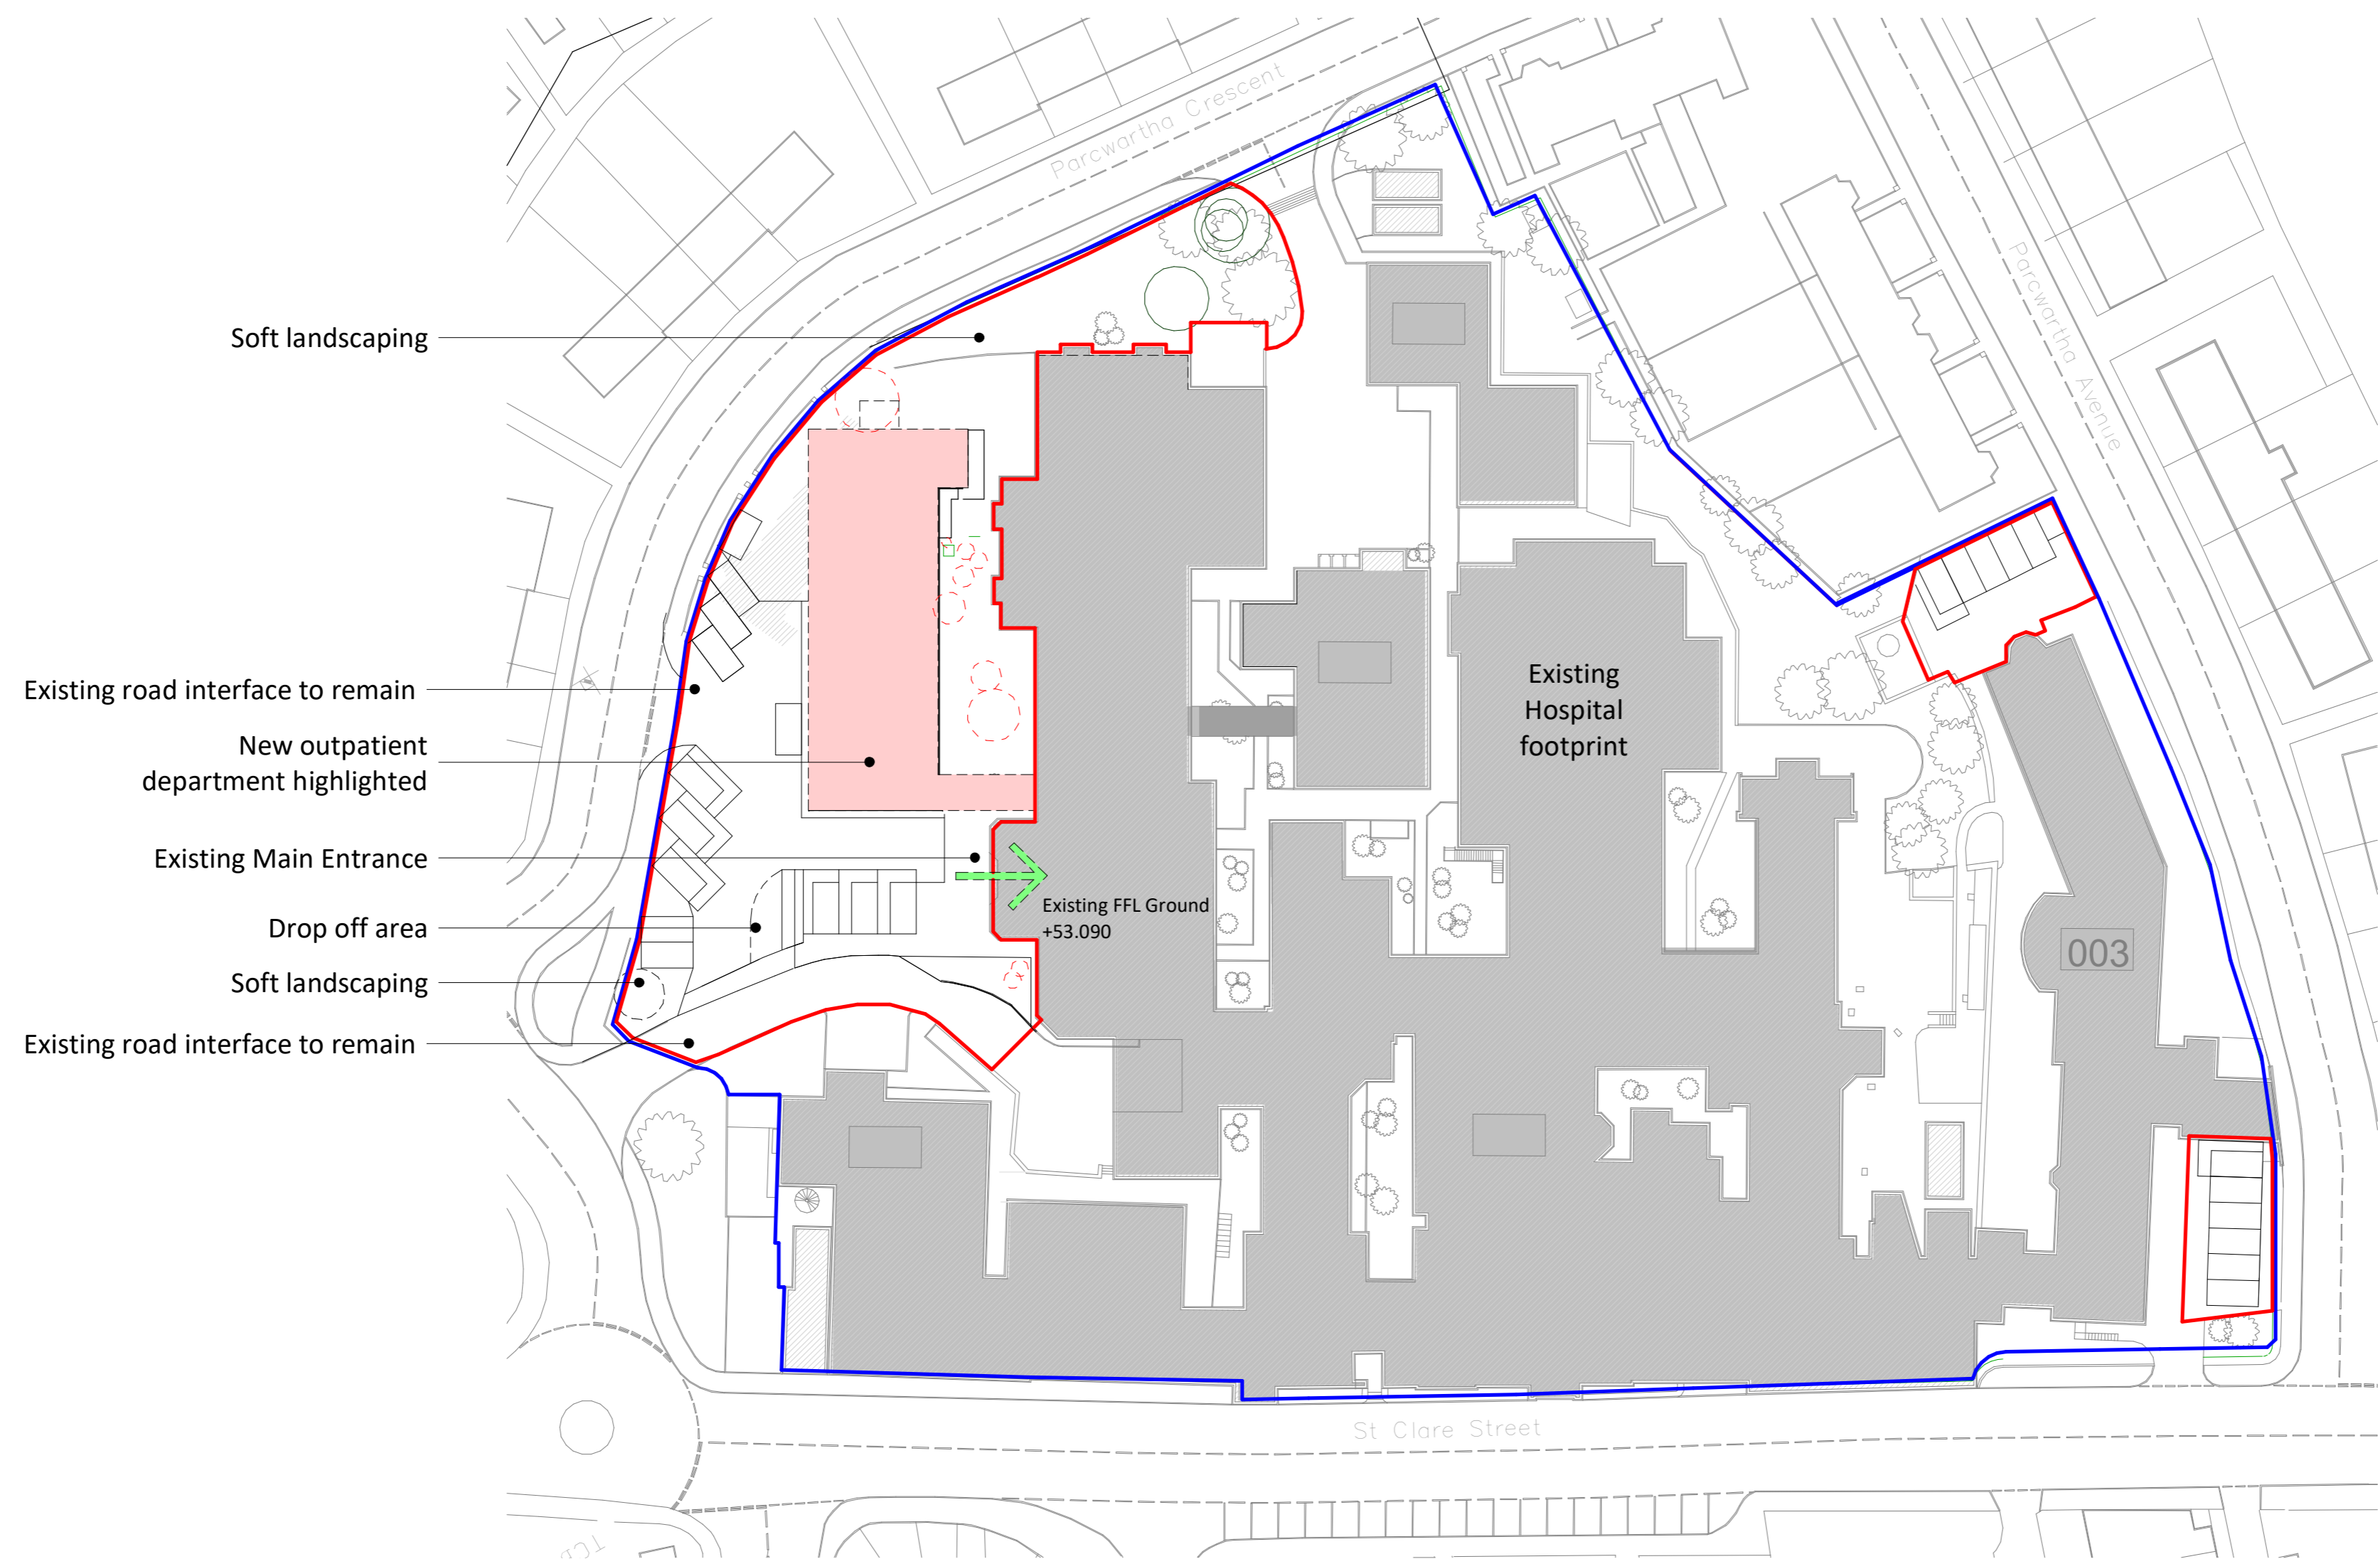

Soft landscaping  
Existing road interface to remain  
New outpatient department highlighted  
Existing Main Entrance  
Drop off area  
Soft landscaping  
Existing road interface to remain

Existing Hospital footprint

Existing FFL Ground +53.090

003

St Clare Street

Block Plan  
1 : 500

Proposed finished floor levels of new build:

Ground Floor = FFL +53.090  
First Floor = FFL +56.475

STATUS	REV	DATE	DESCRIPTION
PL	P100	24/11/21	FFLs indicated on Site Block Plan & Location Plan. Existing Block Plan created and issued for Planning
PL	P98	01/11/21	Issued for Planning
PL	P96	22/10/21	Issue to support transport assessment
S1	P95	04/10/21	Site Block Plan update and issue
PL	P35	30/04/2021	Pre App drawings updated for formal issue
PL	P34	29/04/2021	Issued for Pre App

CLIENT	REVISOR
RCHT/KIER	MA
	CHECKED BY JT
	ORIGINATOR NO 154345

CONSULTANT  
**STRIDE TREGLOWN**  
www.stride-treglow.com © Stride Treglow Limited 2017

PROJECT  
RCHT West Cornwall Hospitals  
St Clare Street  
Penzance  
TR18 2PF  
DRAWING TITLE  
Proposed Block Site Plan

SUITABILITY STATUS	SCALE
PL : PLANNING	As indicated @ A2
PROJECT   ORIGINATOR   ZONE   LEVEL   TYPE   ROLE   CLASS   NUMBER	REVISION
154345-STL-XX-XX-DR-A-XXXX-00101	P100