
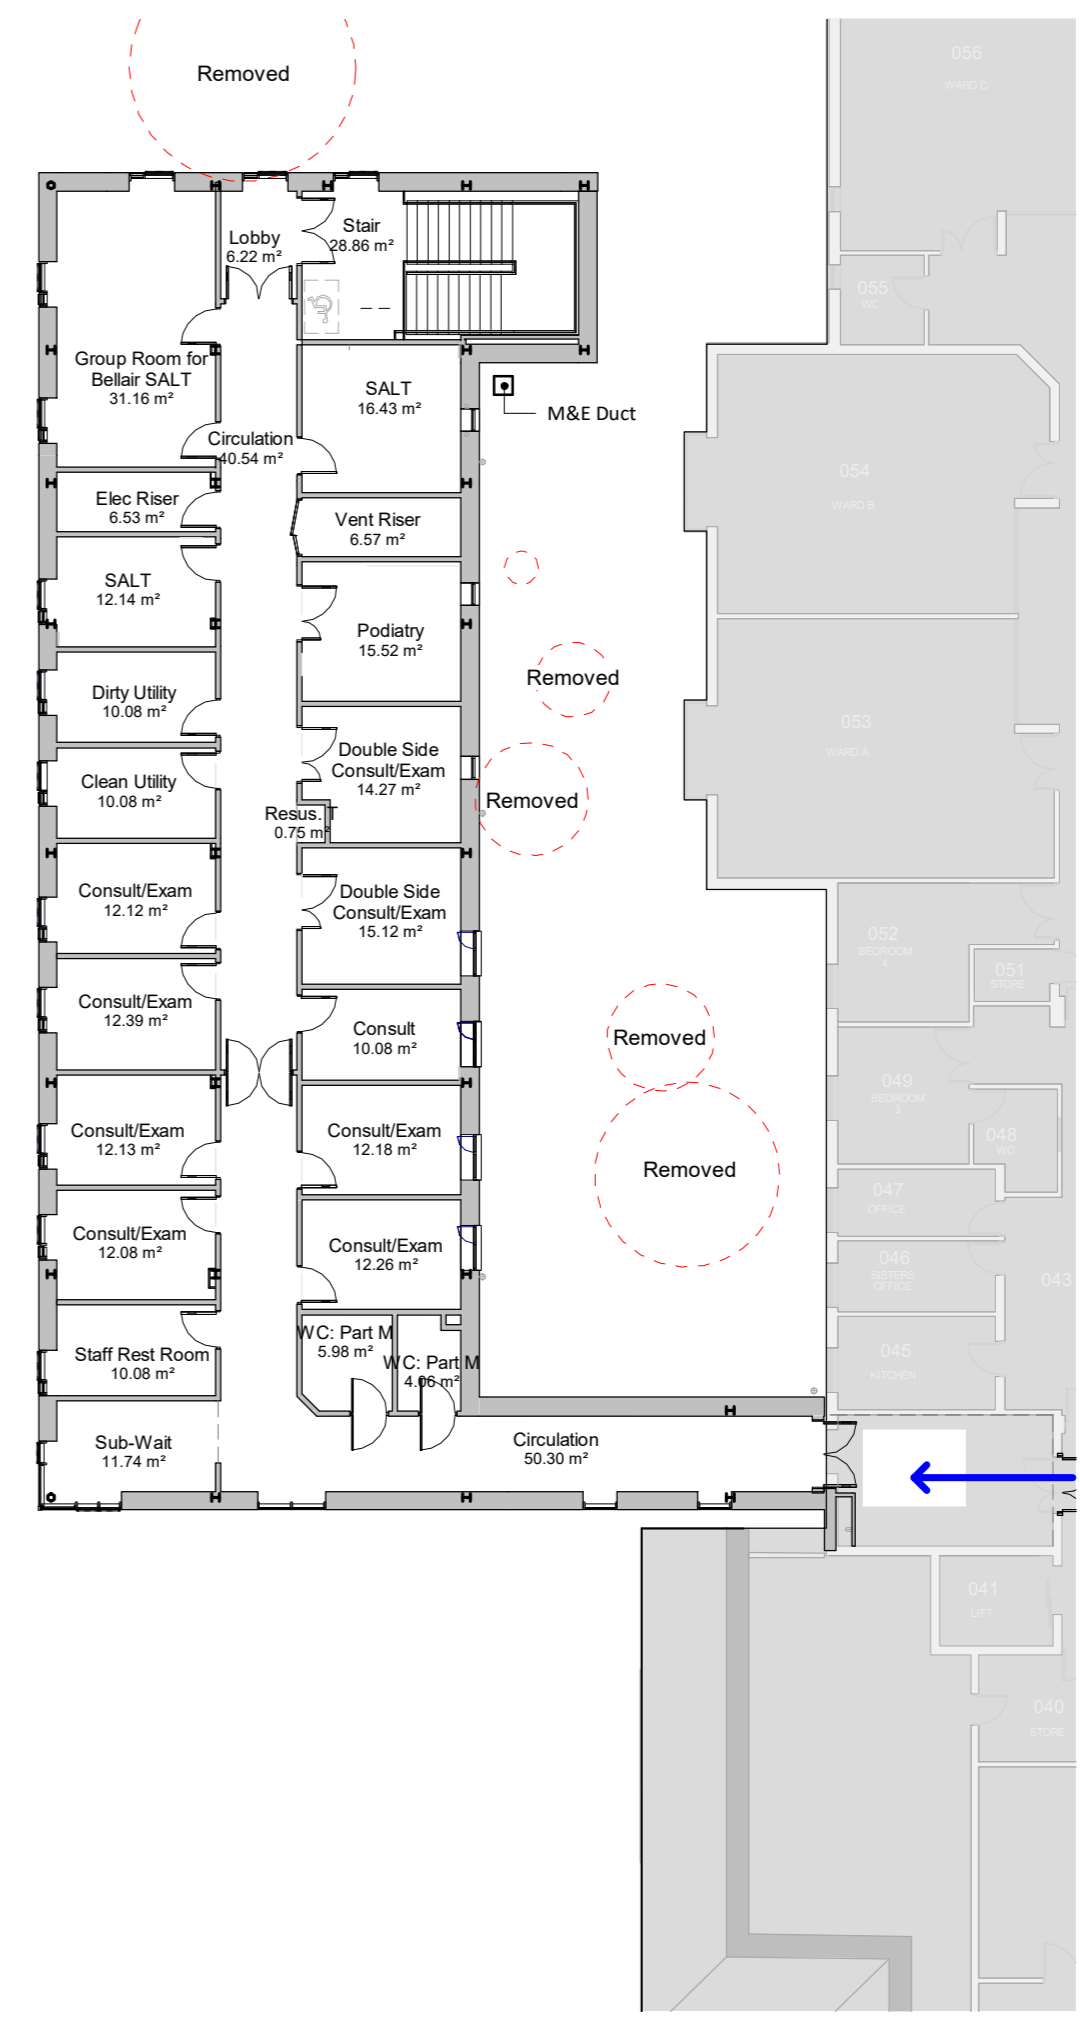
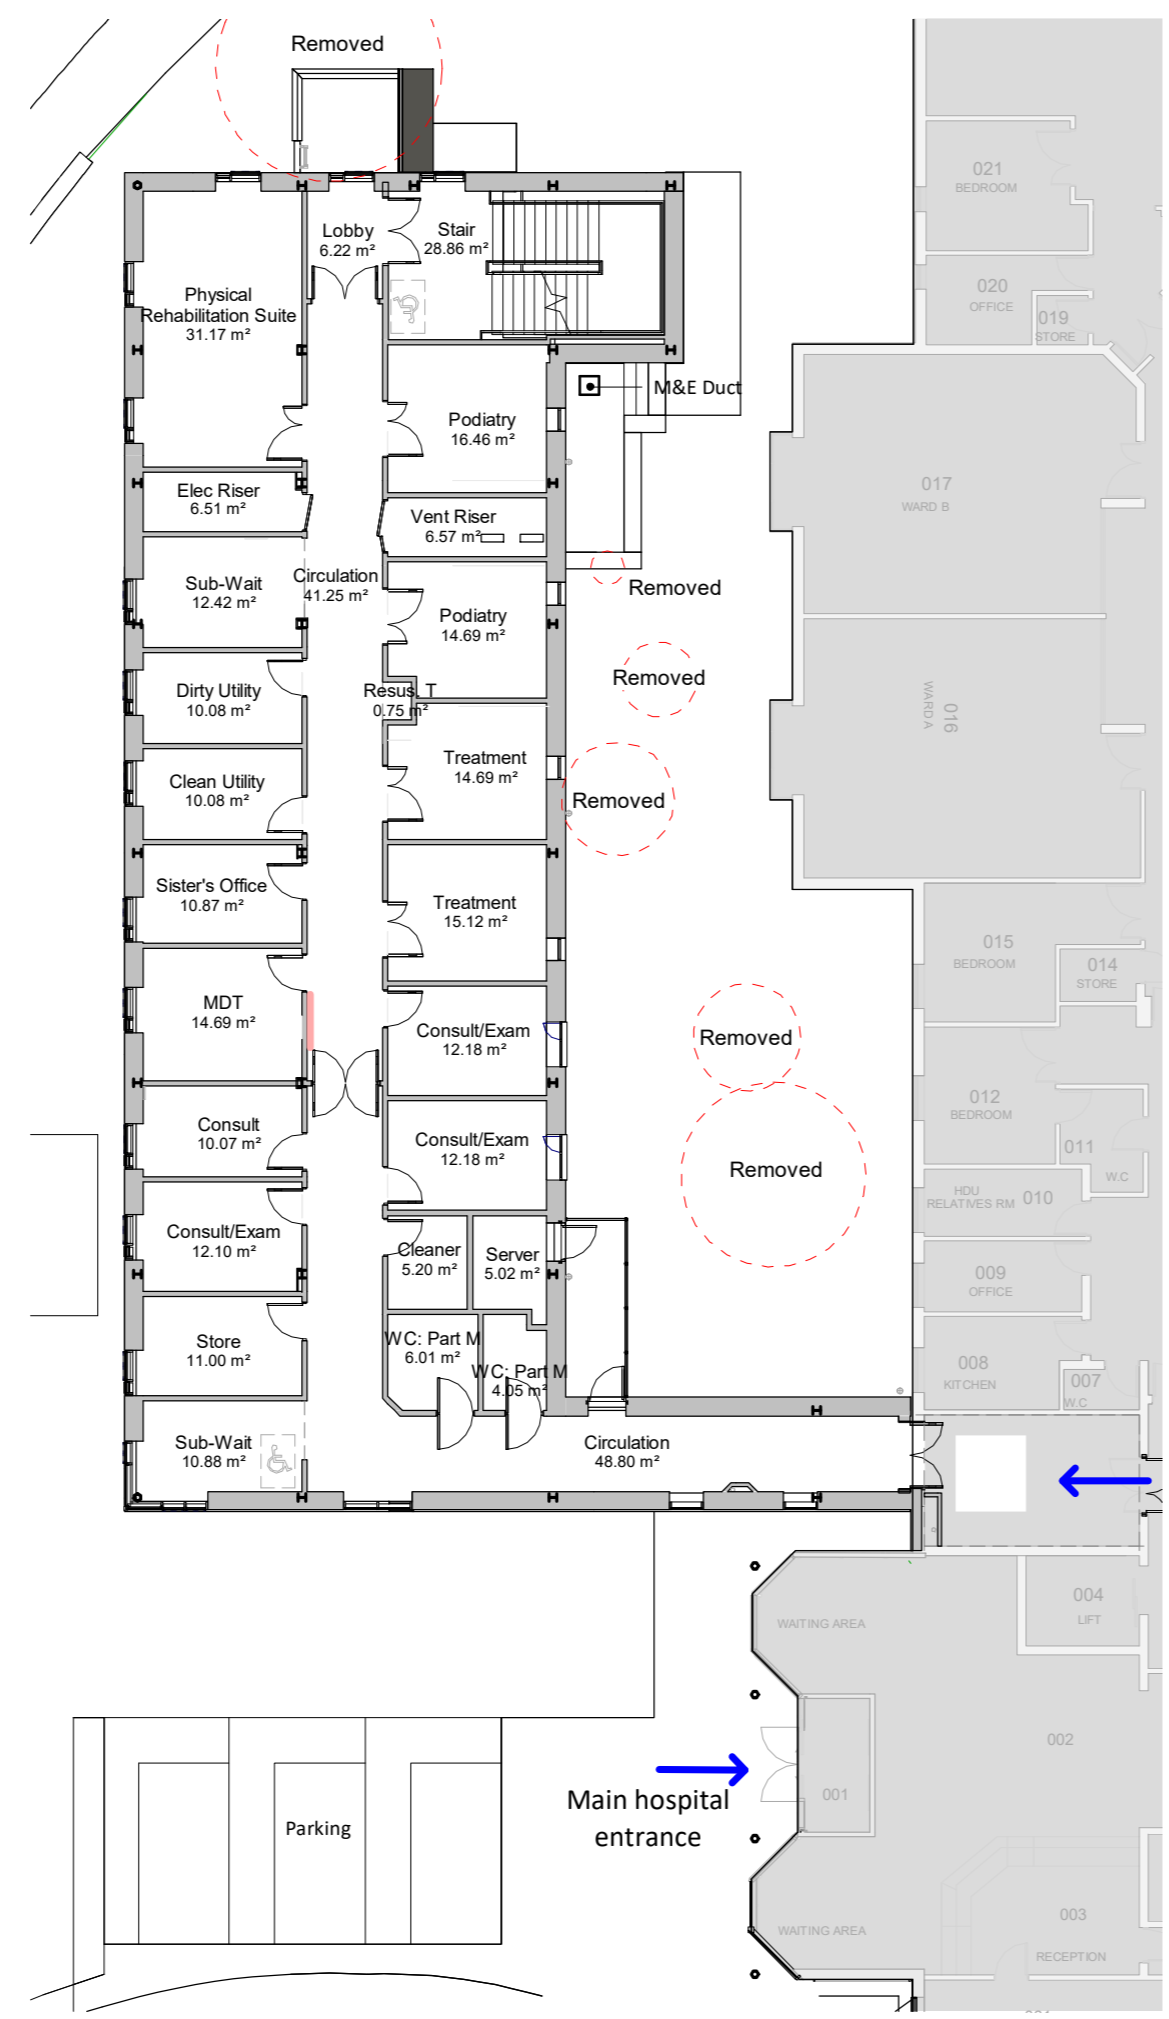


Trees to be removed

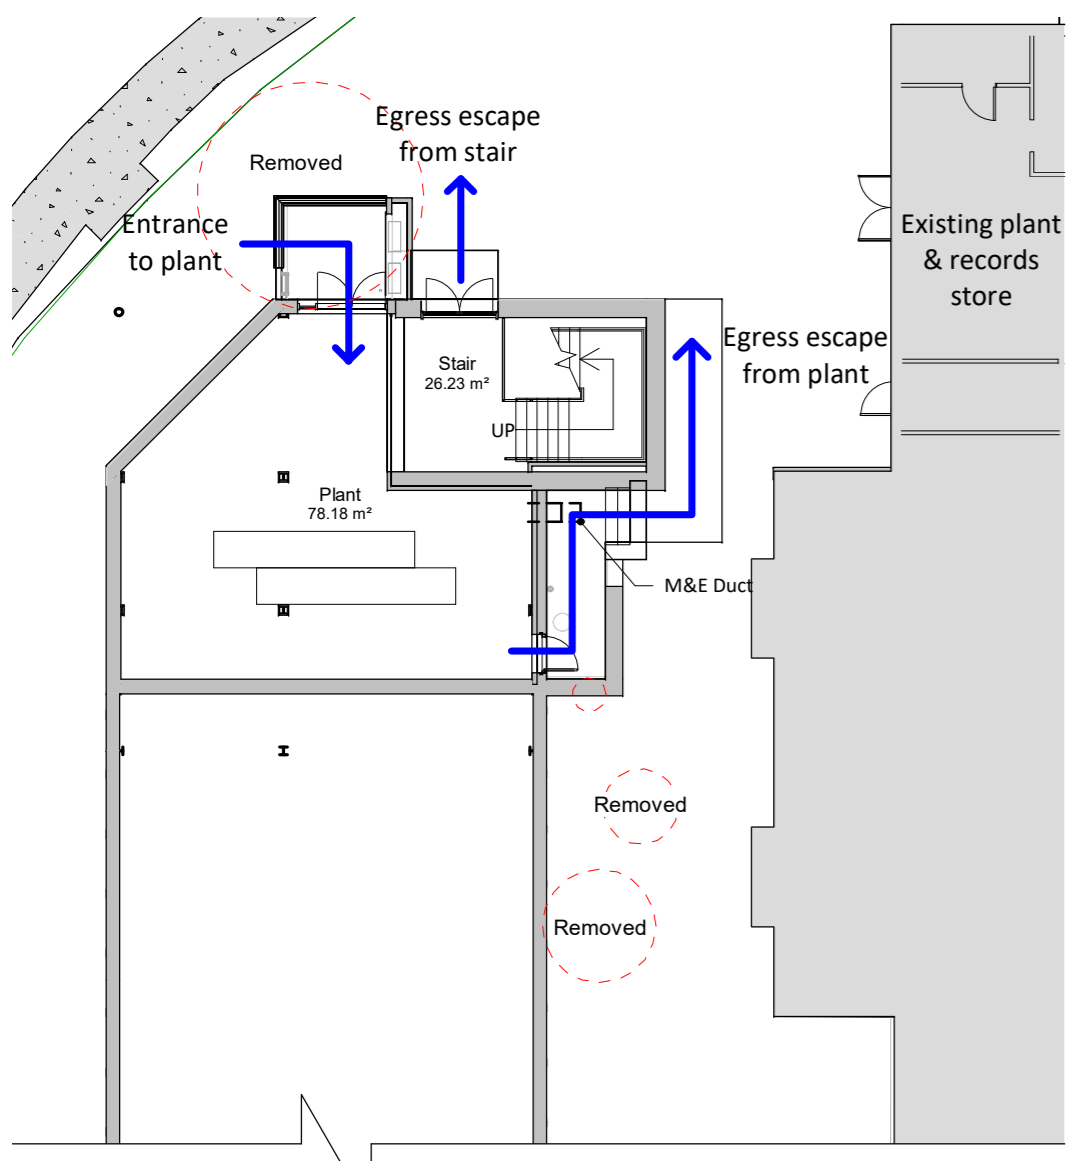

Proposed Ground Floor Plan  
1 : 200

Proposed First Floor Plan  
1 : 200

PL P99	03/11/21	Updated following project team co-ordination	
PL P98	01/11/21	Issued for Planning	
PL P35	30/04/2021	Pre-App drawings updated for formal issue	
PL P34	29/04/2021	Issued for Pre App	
STATUS	REV	DATE	DESCRIPTION
CLIENT	REVISOR		REVISOR
RCHT/KIER	MA		CHECKED BY
			JT
	ORIGINATOR NO		154345

CONSULTANT  
**STRIDE TREGLOWN**  
www.stride-treglow.com © Stride Treglow Limited 2017

PROJECT  
RCHT West Cornwall Hospitals  
St Clare Street  
Penzance  
TR18 2PF

DRAWING TITLE  
Proposed Building Plans

SUITABILITY STATUS	SCALE
PL : PLANNING	As indicated @ A2
PROJECT   ORIGINATOR   ZONE   LEVEL   TYPE   ROLE   CLASS   NUMBER	REVISION
154345-STL-02-XX-DR-A-XXXX-00103	P99