
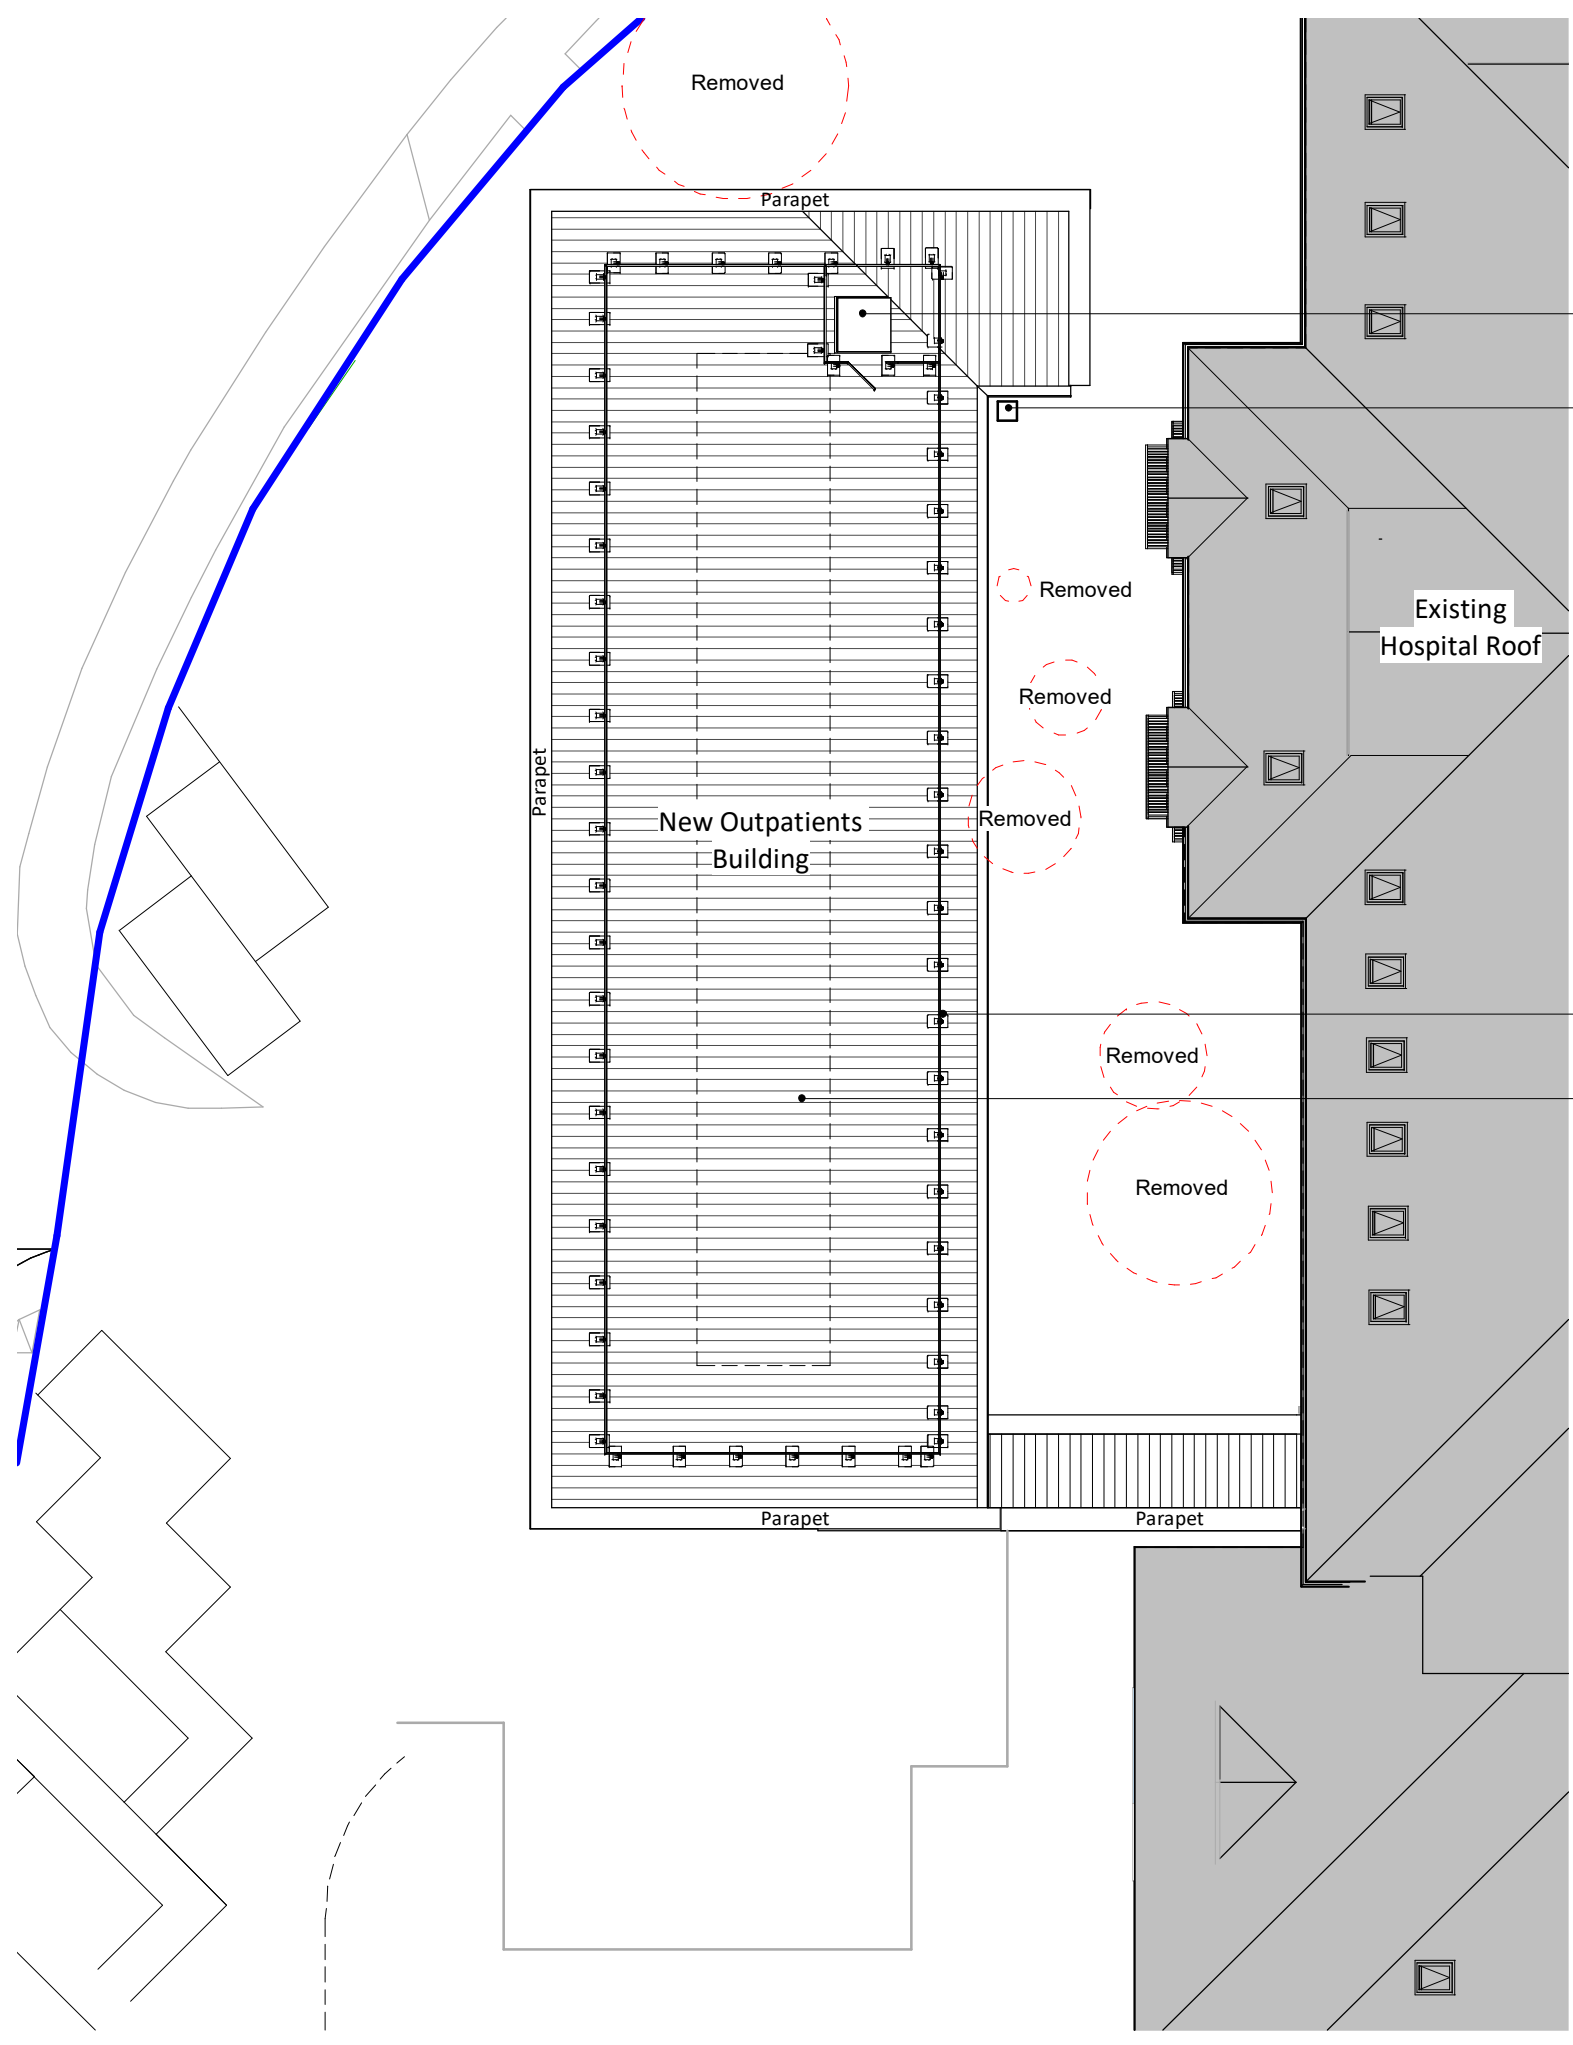
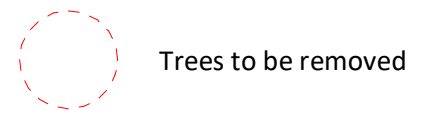
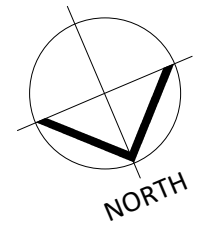


Responsibility is not accepted for errors made by others in scaling from this drawing.
All construction information should be taken from figured dimensions only.

0mm 50mm

 

Access for Maintenance

M&E Duct TBC

Existing Hospital Roof

New Outpatients Building

Roof guarding/railing system

Photovoltaic panel array

Parapet

Parapet

Parapet

Parapet

Removed

Removed

Removed

Removed

Removed

Removed

Proposed Roof Plan
1 : 200

PL	P99	03/11/21	Updated following project team co-ordination
PL	P98	01/11/21	Issued for Planning
PL	P35	30/04/2021	Pre App drawings updated for formal issue
PL	P34	29/04/2021	Issued for Pre App

STATUS	REV	DATE	DESCRIPTION	REVISED BY
				MA

CLIENT: RCHT/KIER
CHECKED BY: JT
ORIGINATOR NO: 154345

CONSULTANT
STRIDE TREGLOWN
www.stride-treglow.com © Stride Treglow Limited 2017

PROJECT
RCHT West Cornwall Hospitals
St Clare Street
Penzance
TR18 2PF

DRAWING TITLE
Proposed Roof Plan

SUITABILITY STATUS PL : PLANNING	SCALE As indicated @ A3
-------------------------------------	----------------------------

PROJECT ORIGINATOR ZONE LEVEL TYPE ROLE CLASS. NUMBER 154345-STL-02-02-DR-A-XXXX-00104	REVISION P99
---	-----------------