

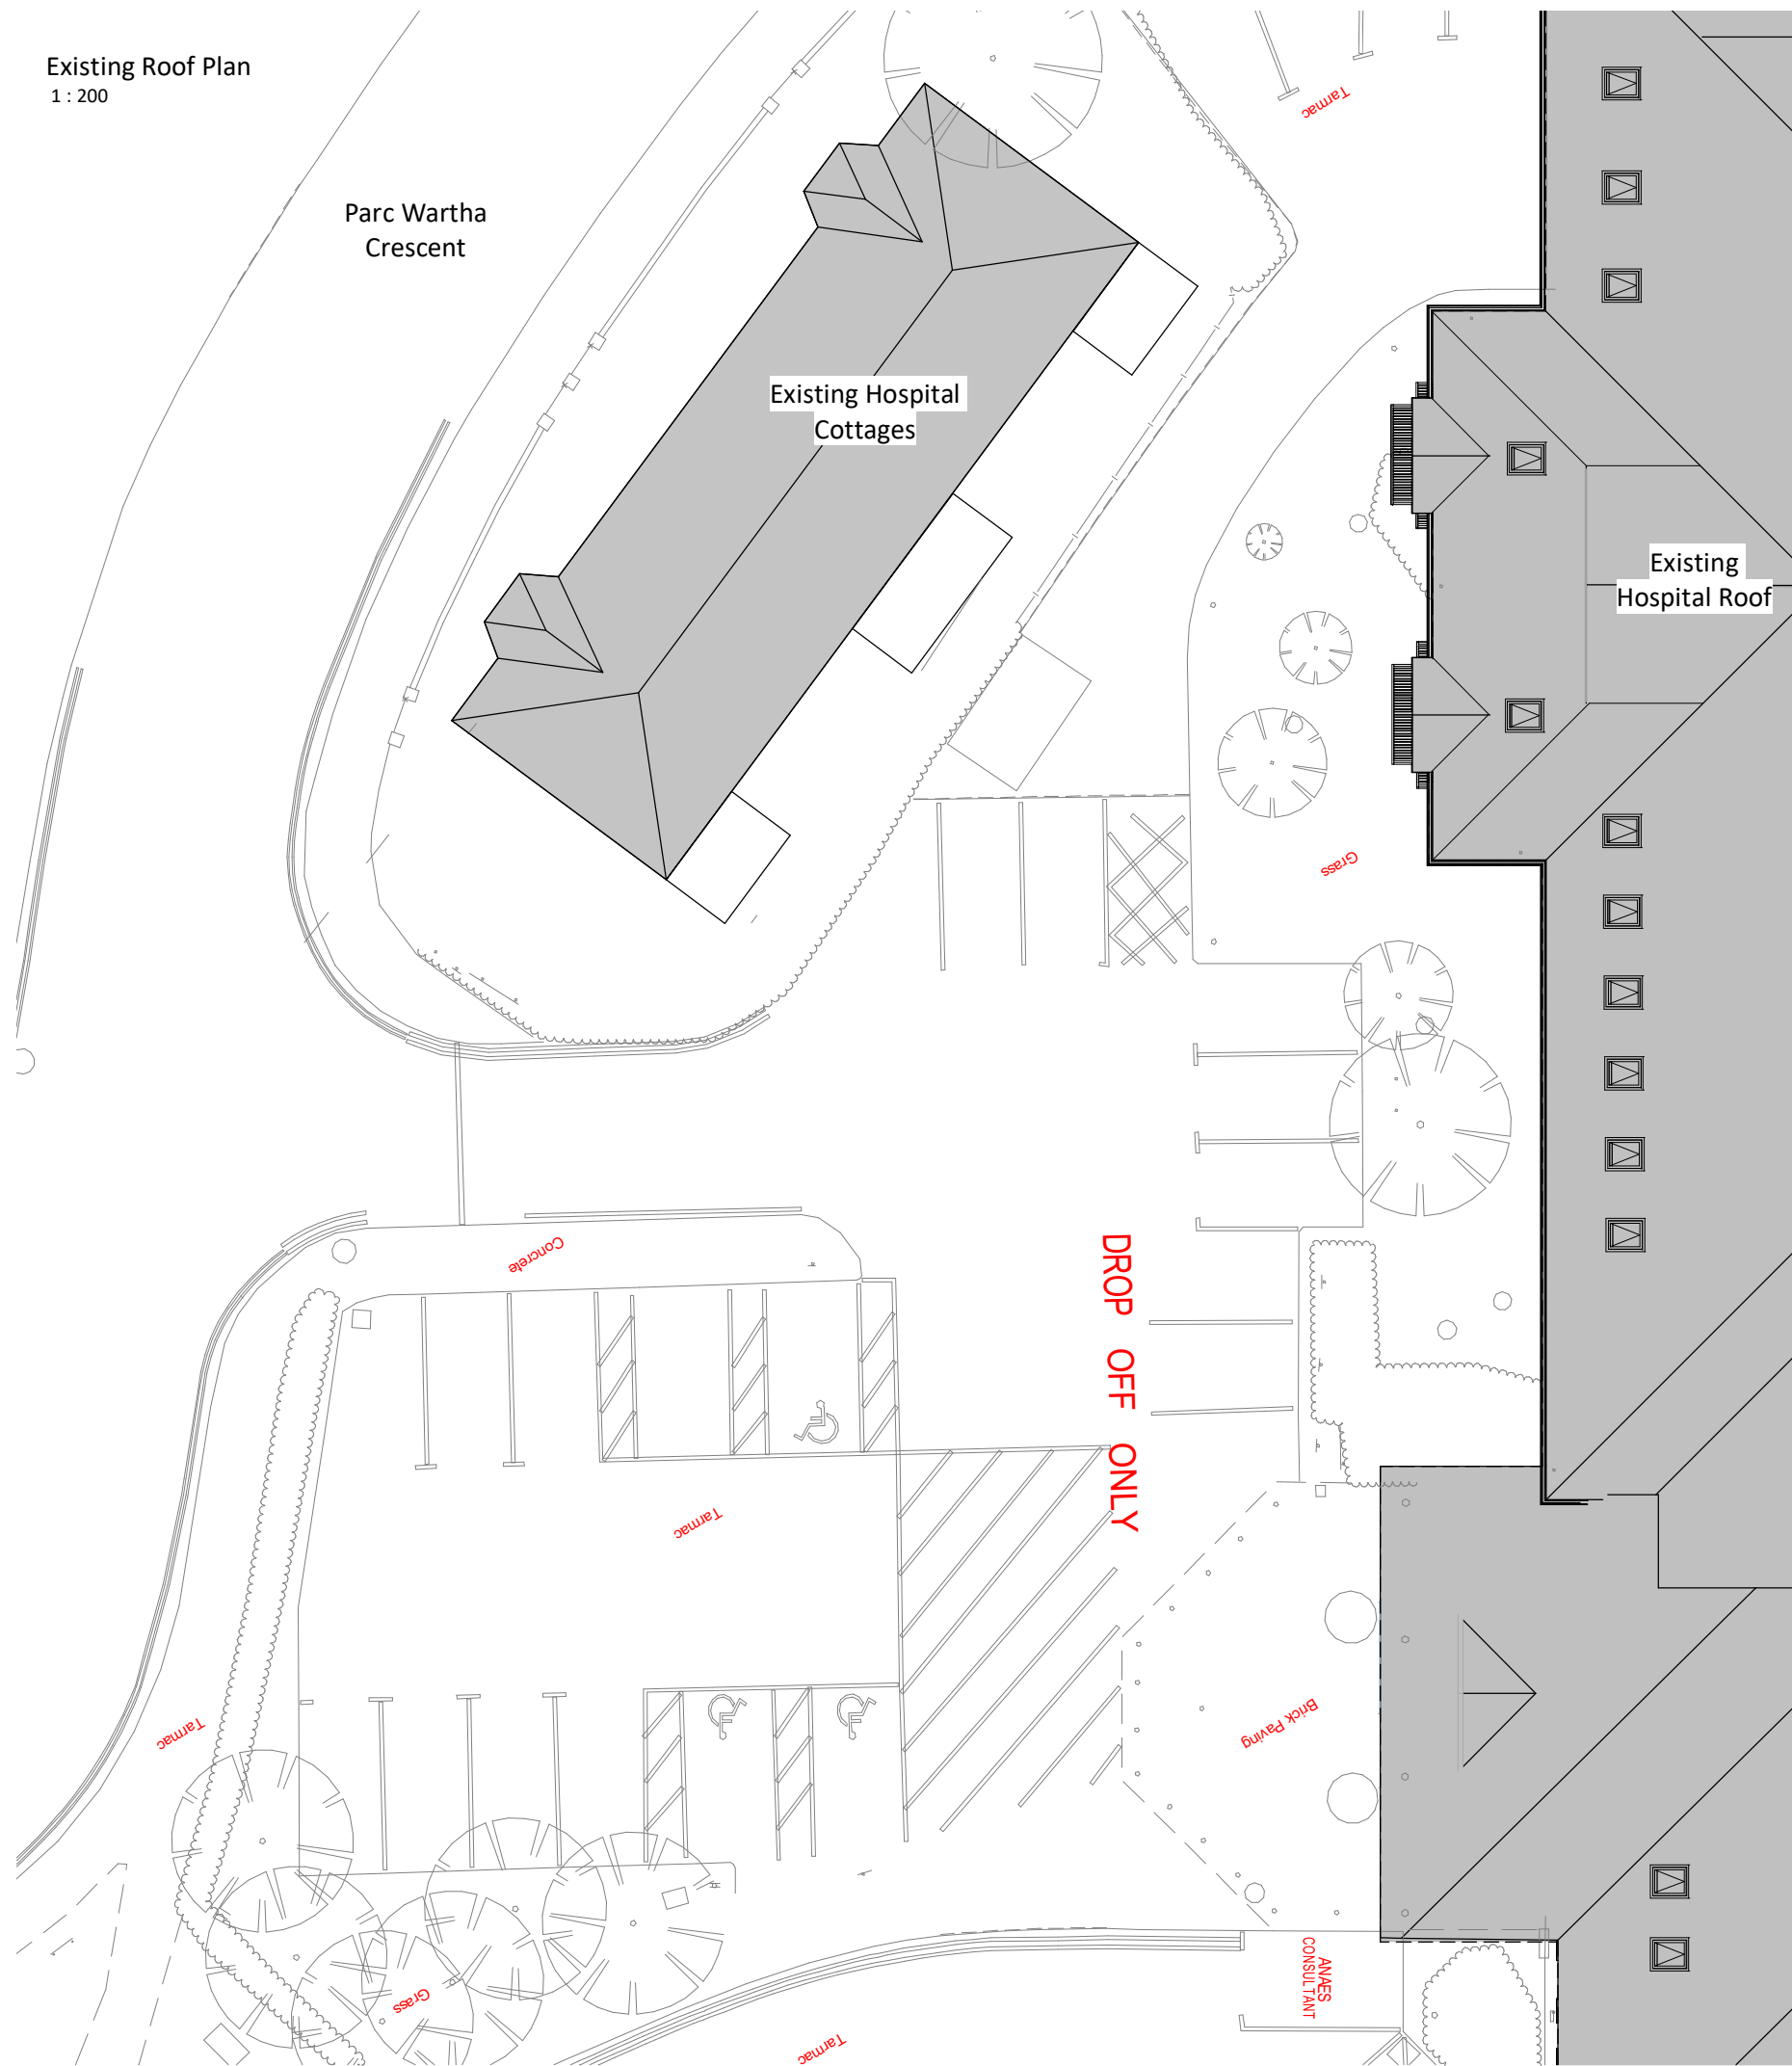


Existing Roof Plan
1 : 200

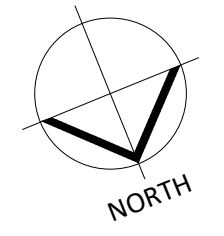

Responsibility is not accepted for errors made by others in scaling from this drawing.
All construction information should be taken from figured dimensions only.

0mm 50mm

 

PL	P98	01/11/21	Issued for Planning	
STATUS	REV	DATE	DESCRIPTION	
CLIENT				REVISED BY
RCHT/KIER				MA
CONSULTANT				CHECKED BY
STRIDE TREGLOWN				JT
PROJECT				ORIGINATOR NO
RCHT West Cornwall Hospitals				154345
St Clare Street				
Penzance				
TR18 2PF				

CONSULTANT
STRIDE TREGLOWN
www.stridetreglown.com © Stride Treglown Limited 2017

PROJECT
RCHT West Cornwall Hospitals
St Clare Street
Penzance
TR18 2PF

DRAWING TITLE
Existing Roof Plan

SUITABILITY STATUS	SCALE
PL : PLANNING	1 : 200 @ A3
PROJECT ORIGINATOR ZONE LEVEL TYPE ROLE CLASS. NUMBER	REVISION
154345-STL-XX-02-DR-A-XXXX-00109	P98