



South West Elevation A  
1:100

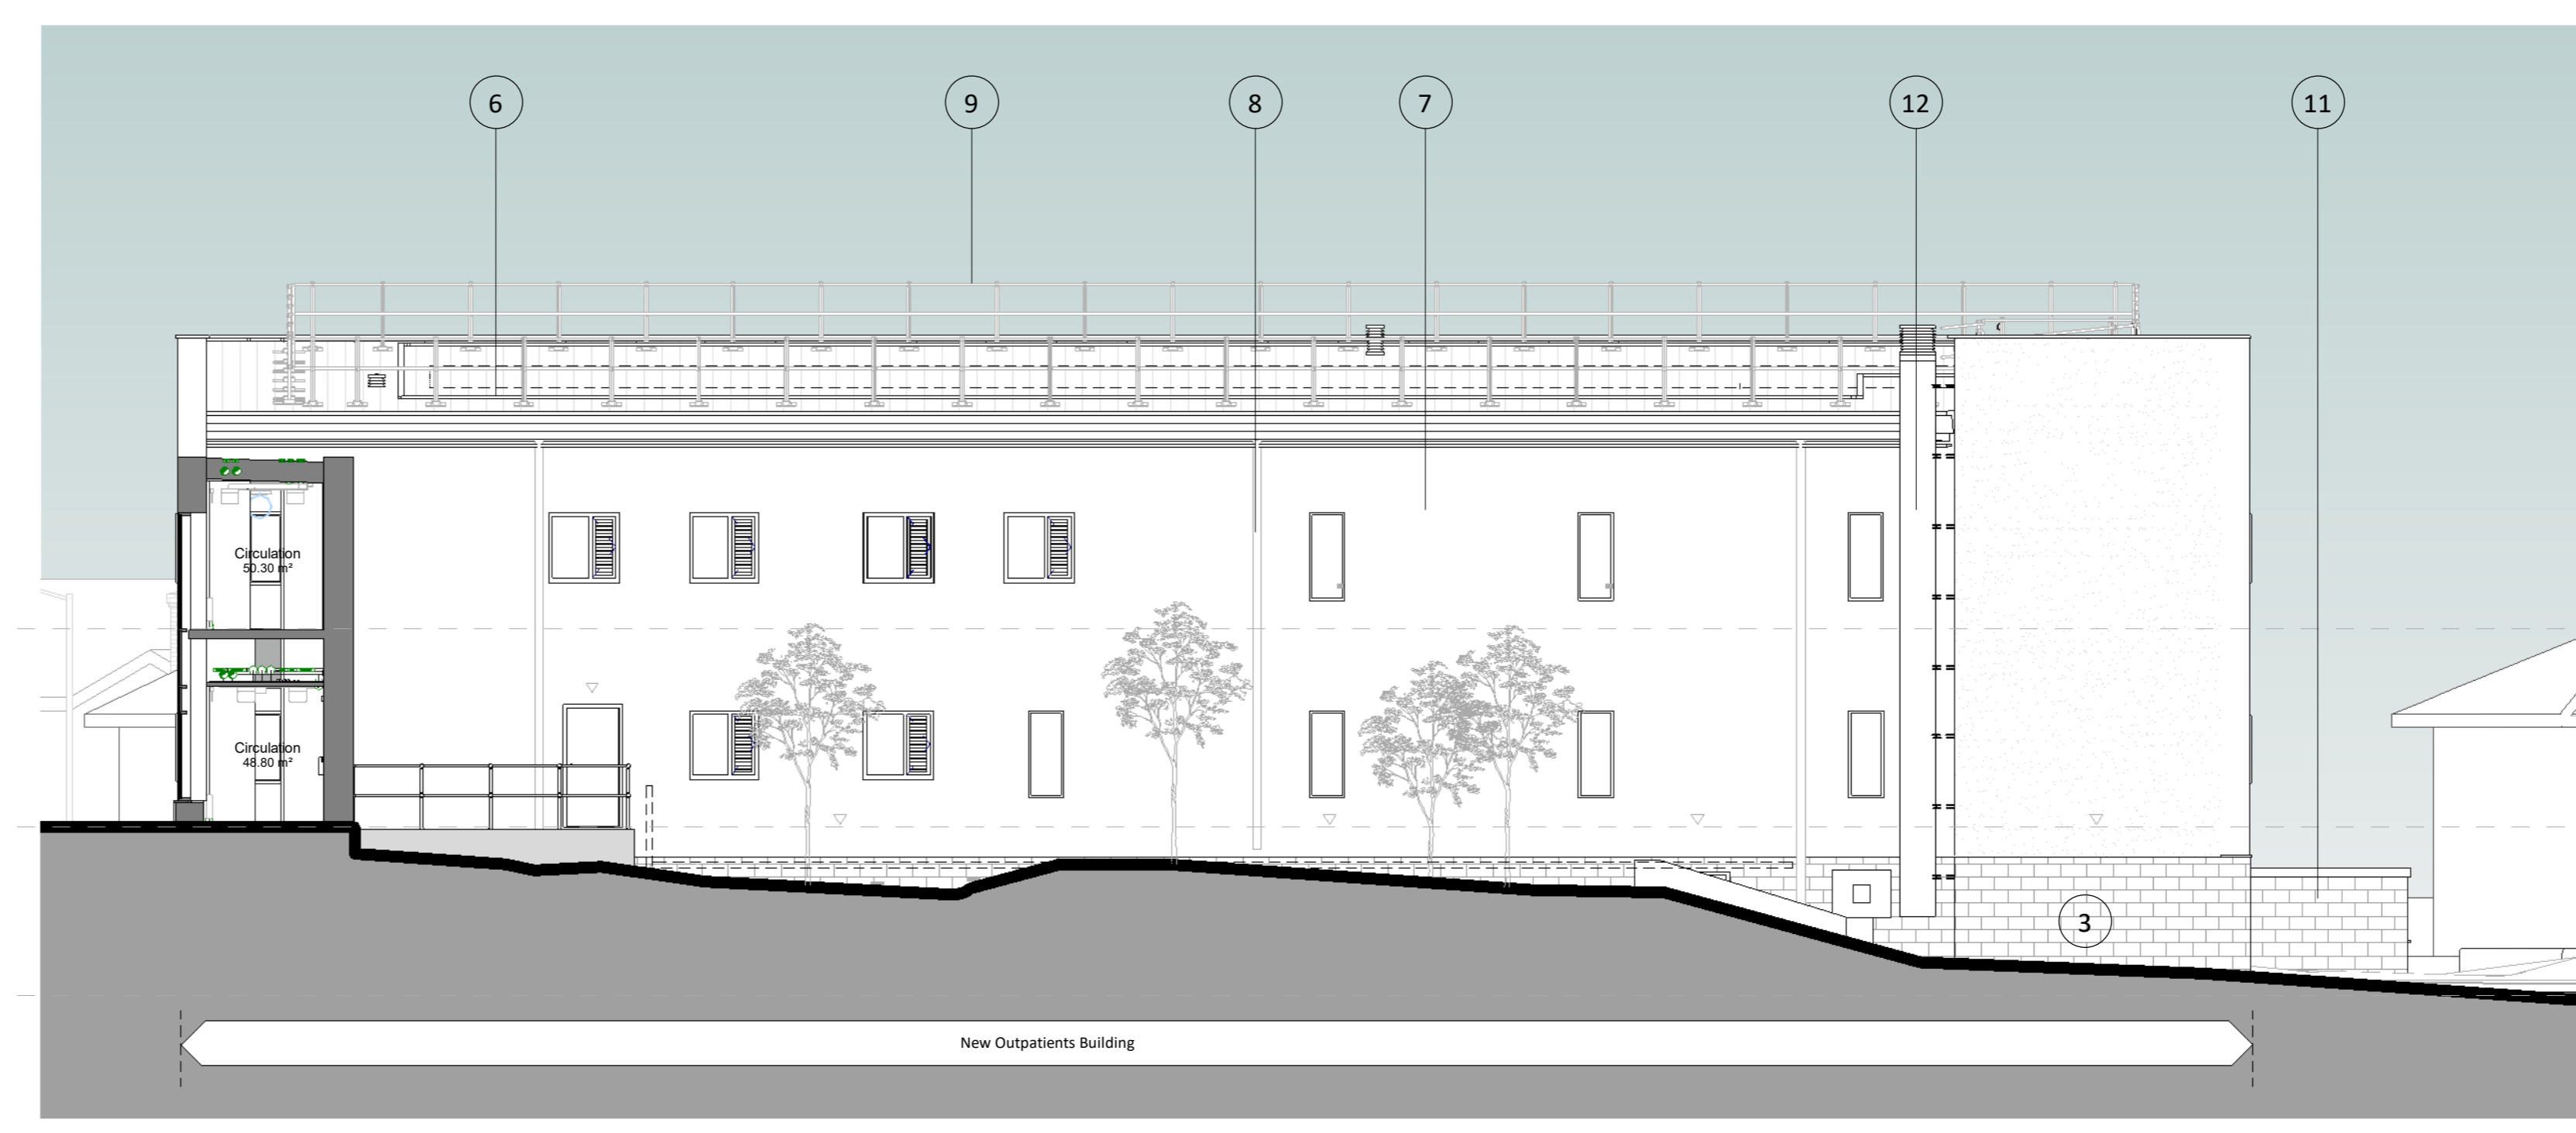

North West Elevation B  
1:100

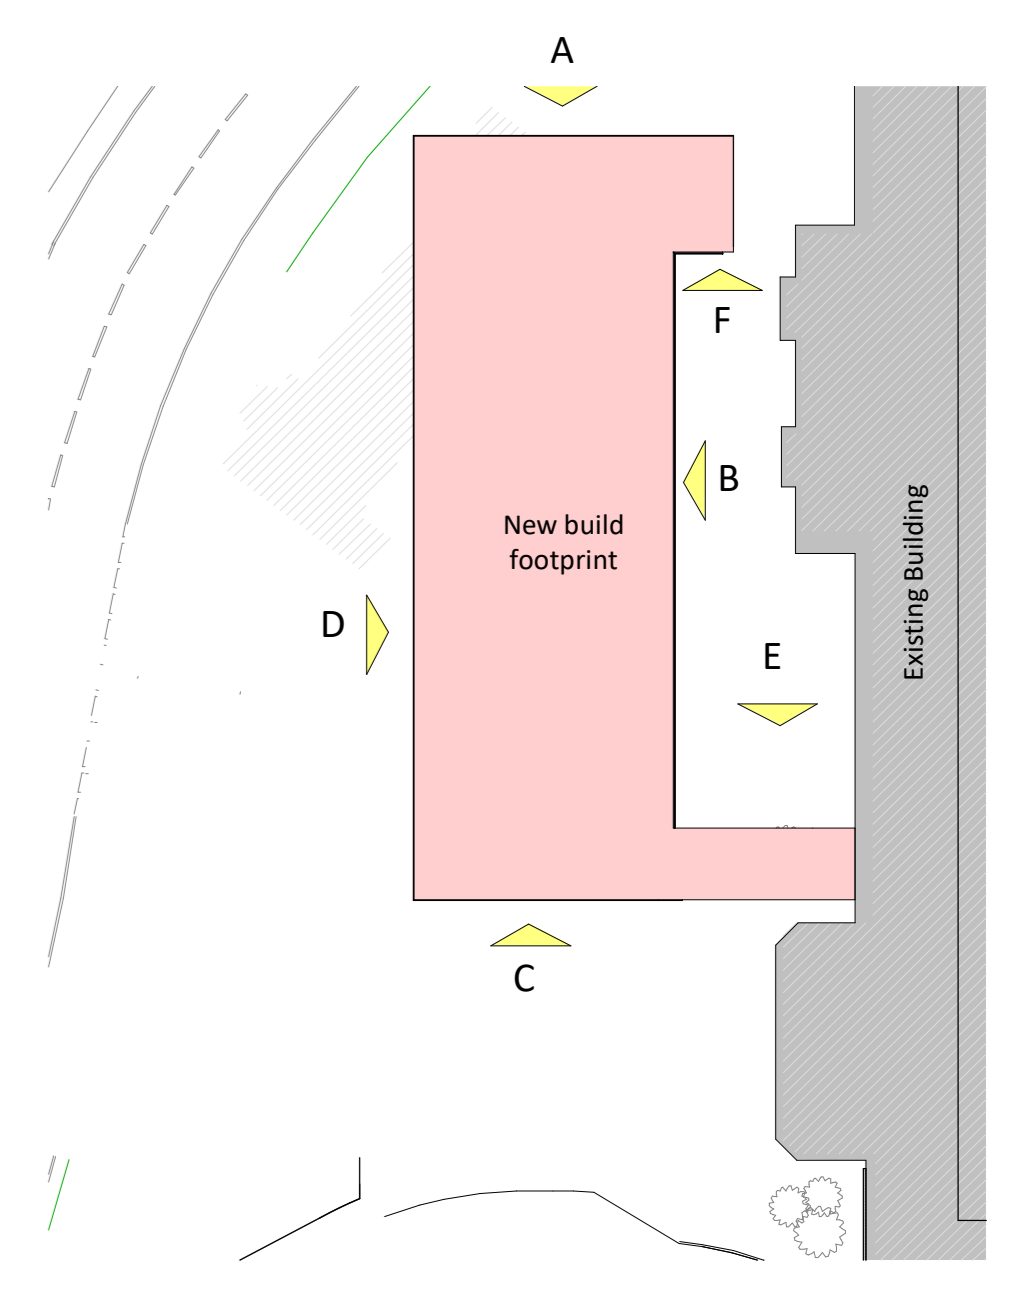


0 5 10m

ELEVATIONAL & PLAN KEY

- 1 External metal cladding system. Colour: Slate Grey (Ral 7012)
  - 2 Curtain wall strip glazing comprising of opening lights & side privacy louvres. Colour: Ral 7043. Glazed spandrel panels (inter-floor areas and ceiling void). Colour: Grey and opaque white.
  - 3 External Masonry. Blockwork system with allowance for movement as required. Colour: Pewter
  - 4 New external powder coated aluminium glazed door. Colour Ral 7043.
  - 5 New external powder coated aluminium plantroom door with PPC overpanel. Colour Ral 7043.
  - 6 Standing Seam Metal Roofing System. Pitched roof on steel deck supported by steel frame and roof purlins.
  - 7 UV and weather resistant coloured render with movement control as required - Colour to match existing, e.g. Off-White
  - 8 RAL 7012 Rain Water Goods
  - 9 Proprietary metal roof guarding/railing system
  - 10 Bat & swift boxes fixed at high level to facade of the existing hospital.
  - 11 Plant replacement pad with guarding.
  - 12 M&E services.
  - 13 New hedge and landscaping - Refer landscape drawings for details.
  - 14 Slate Grey RAL 7012 parapet capping.
- ▽ External lighting locations - to MEP design and specification


- Existing buildings are highlighted in halftone in order to differentiate existing with proposed.
- Drawing to be read in conjunction with existing elevations.
- Refer visualization drawings for representations of materials.

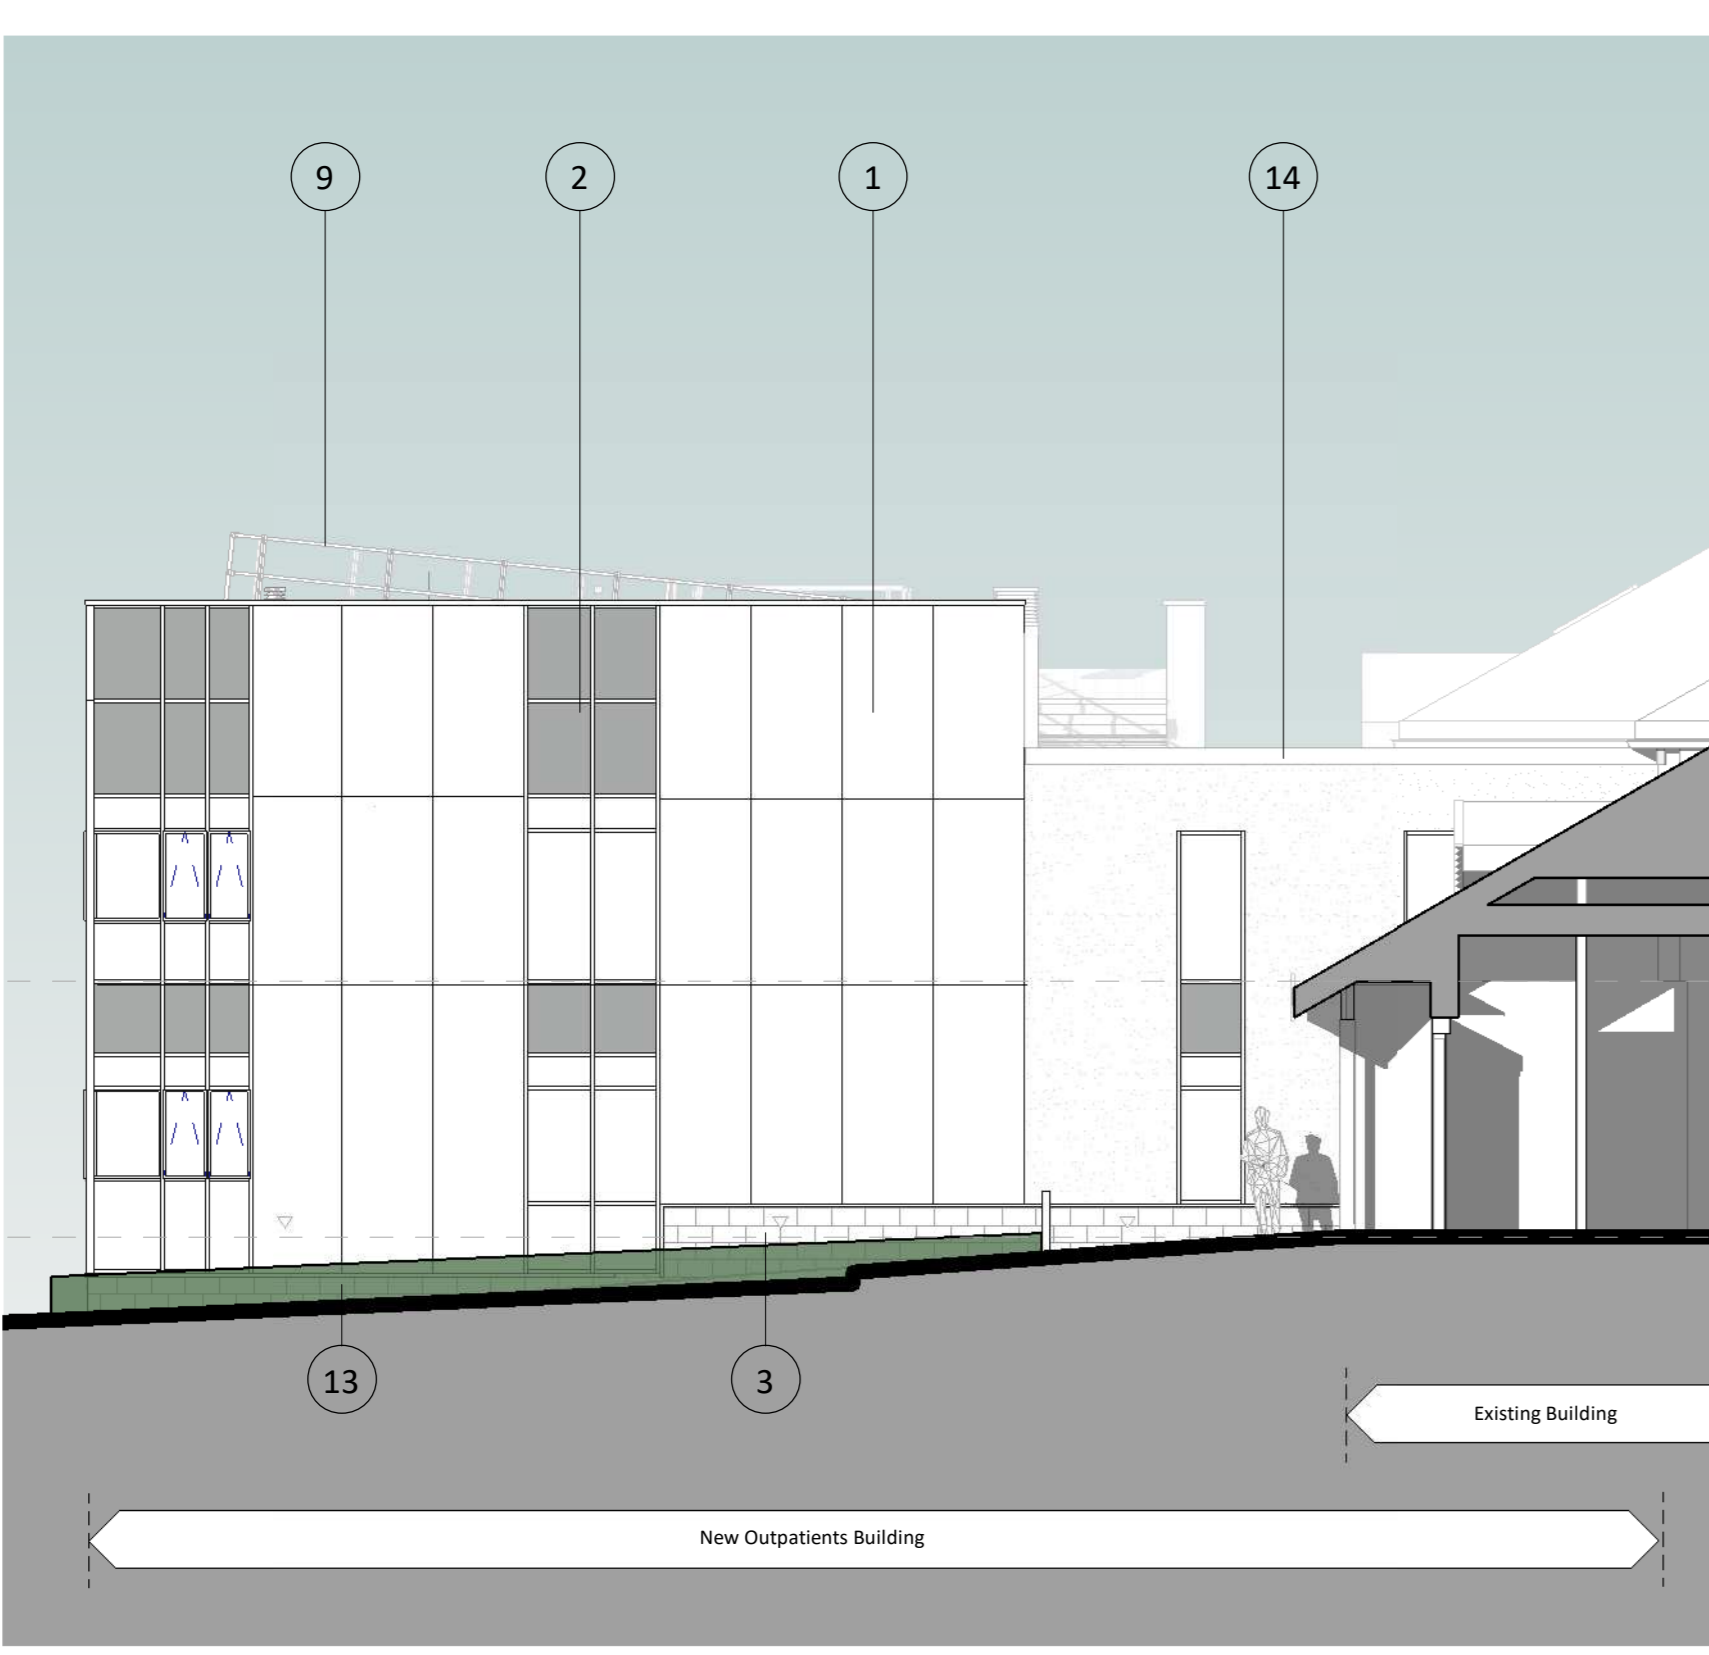


North East Elevation C  
1:100



South East Elevation D  
1:100

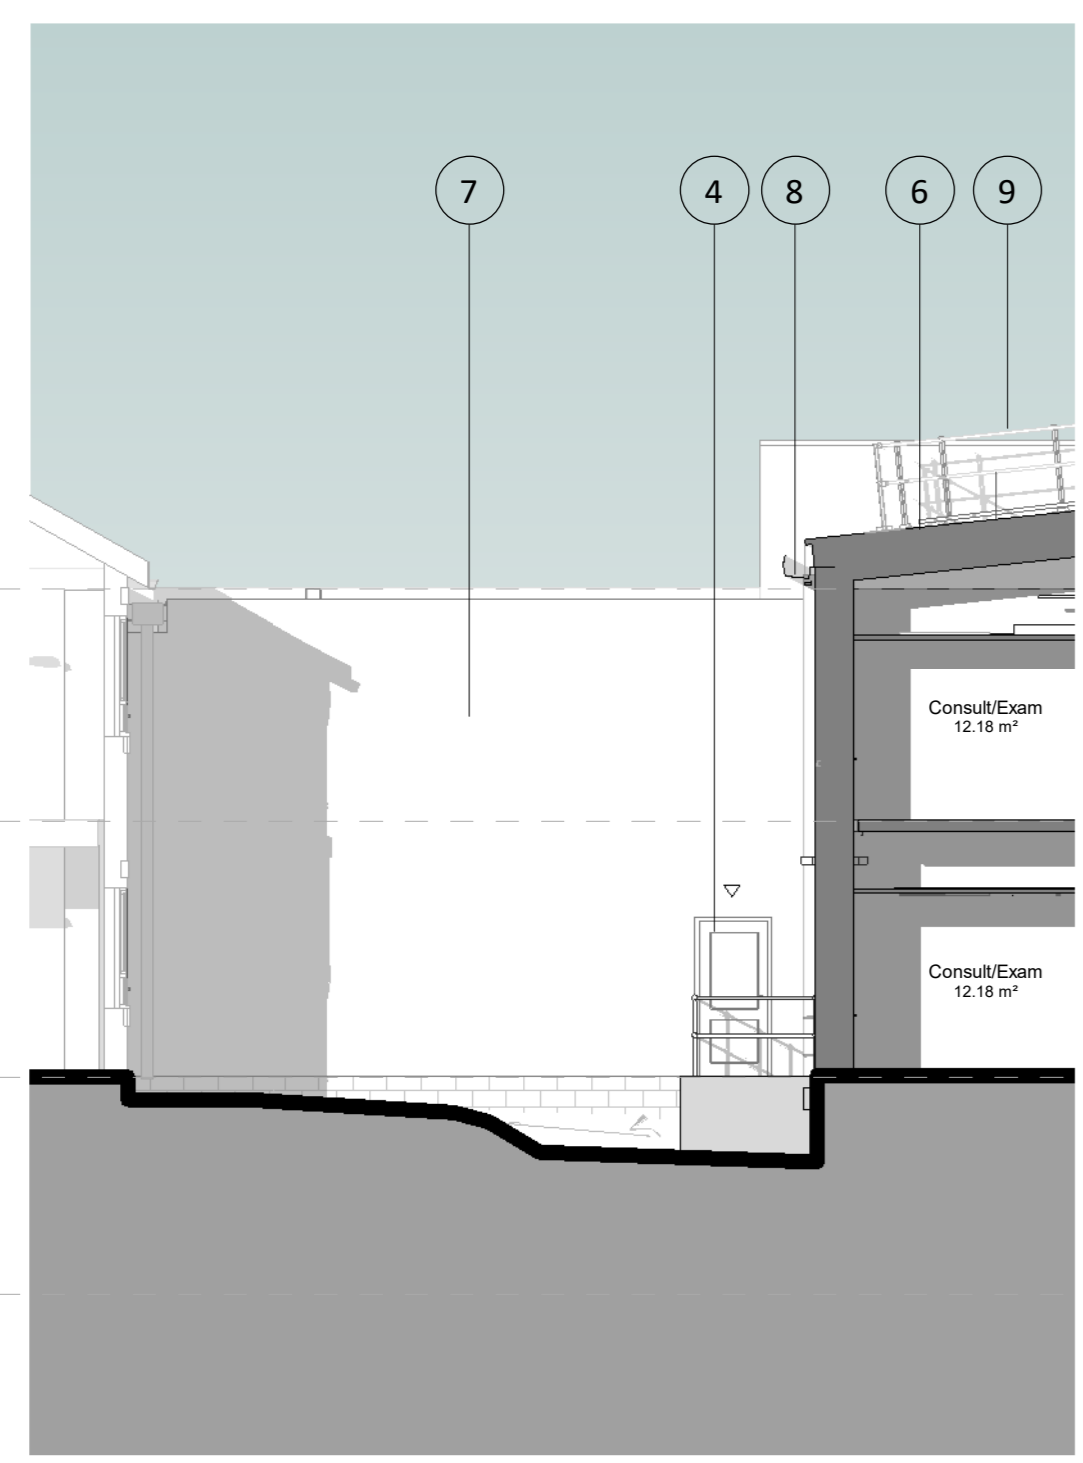

Elevation E  
1:100

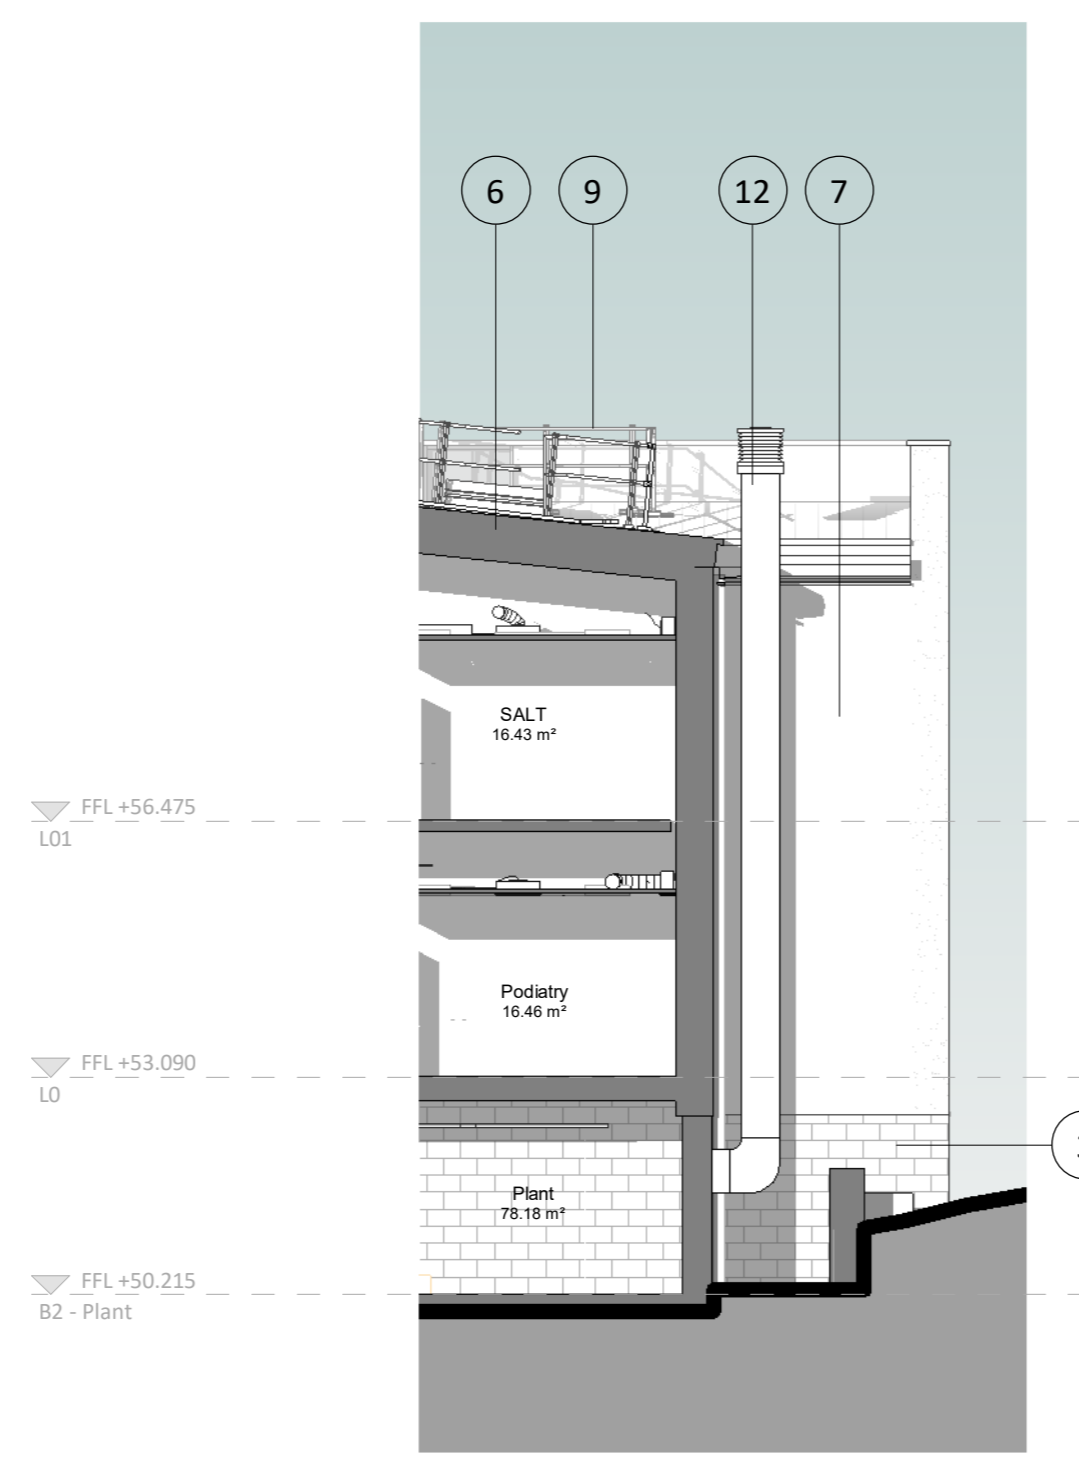

Elevation F  
1:100

PL P99	03/11/21	Updated following project team co-ordination	
PL P98	01/11/21	Issued for Planning	
PL P97	25/10/21	Issued for Review	
PL P95	30/04/2021	Pre-App drawings updated for formal issue	
PL P94	29/04/2021	Issued for Pre App	
STATUS	REV	DATE	DESCRIPTION
CLIENT			REVISOR BY
RCHT/KIER			MA
			CHECKED BY
			JT
			ORIGINATOR NO
			154345

CONSULTANT  
**STRIDE TREGLOWN**  
www.stride-treglow.com © Stride-Treglow Limited 2017

PROJECT  
**RCHT West Cornwall Hospitals  
St Clare Street  
Penzance  
TR18 2PF**

DRAWING TITLE  
**Proposed Building Elevations**

SUITABILITY STATUS	SCALE
PL : PLANNING	As indicated
PROJECT   ORIGINATOR   ZONE   LEVEL   TYPE   ROLE   CLASS   NUMBER	REVISION
154345-STL-XX-DR-A-XXXX-00102	P99