

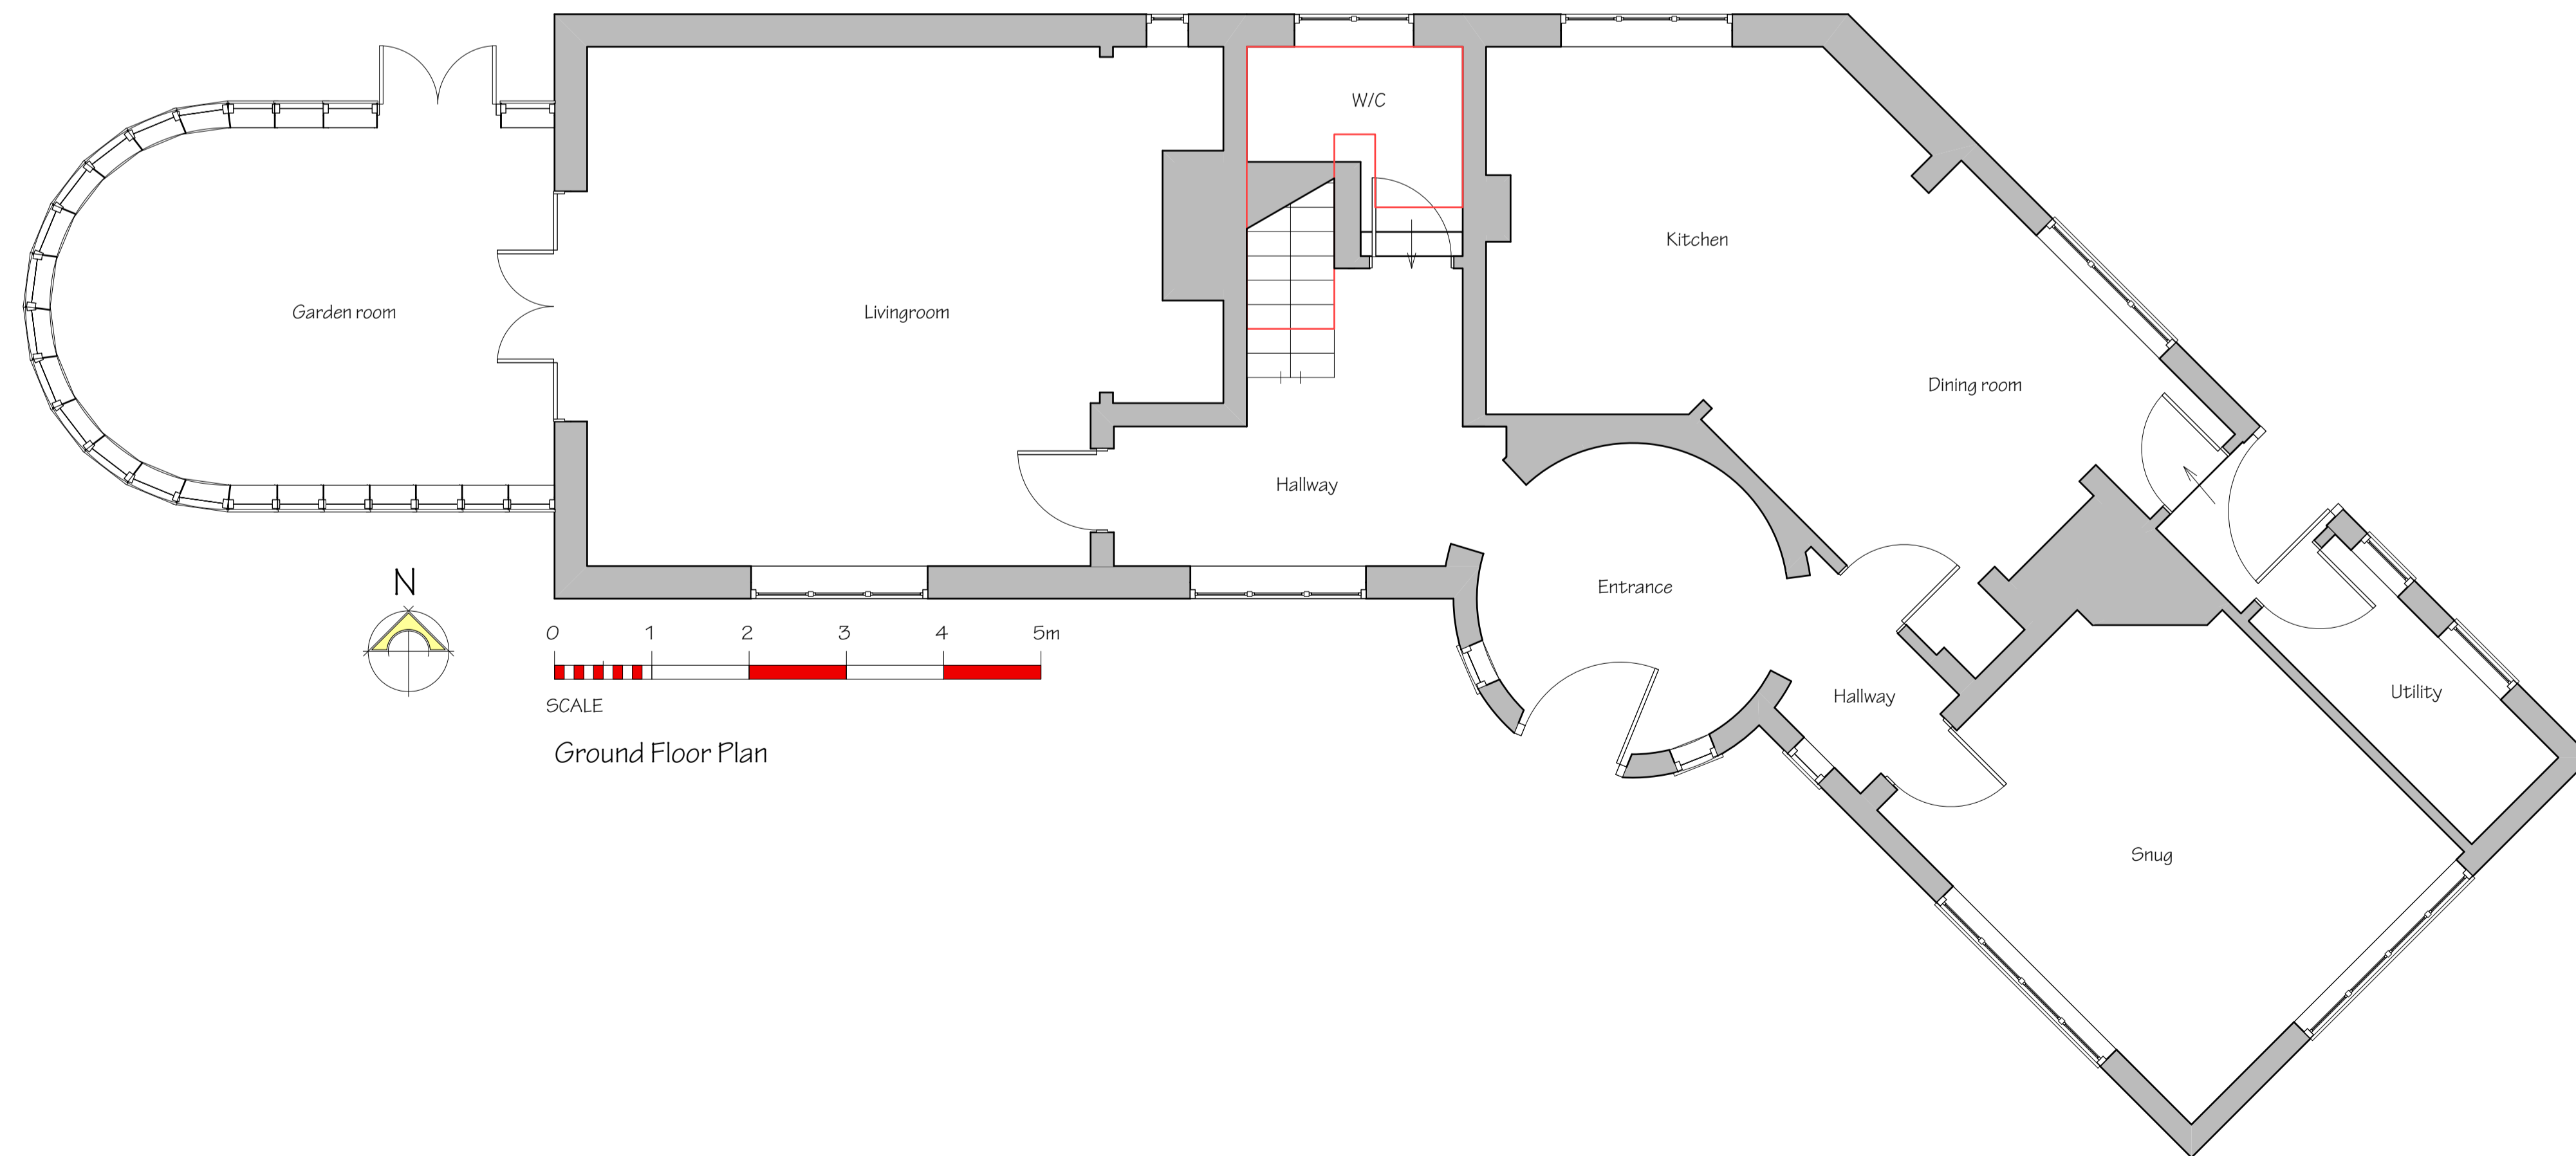


First Floor Plan

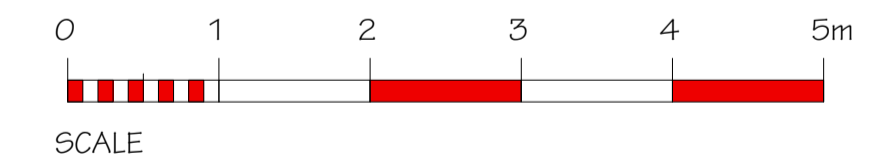

Ground Floor Plan

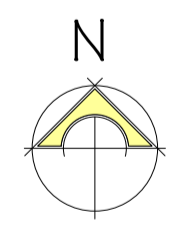

No. Date Revisions
Revisions

HOLLINS

Architects, Surveyors & Planning Consultants
The Guildhall
Market Hill
Framlingham
Suffolk
IP13 9BD
Telephone 01728 723959
Fax 01728 723947
E mail all@hollins.co.uk
Website www.hollins.co.uk

Client
Ms Margossian

Site
Triangelwood, Herringwell, Bury St Edmunds, Suffolk, IP28 6SS

Project
Change of use of Dwelling to Nursery School
Details
Existing Floor Plans

Scale 1:50 @ A1
Date 08.06.2021
Drawn by LRC

Job Reference	Drawing no.	Revision
21-139-002		

This drawing is copyright. This drawing must not be scaled. Before commencing any work the contractor must set out and check all dimensions.