

Proposed South Elevation
Scale 1:100 @ A3



| | |
|--|-----------------|
| Issued For | PLANNING |
| General Notes: THIS DRAWING HAS BEEN PREPARED BY DS DESIGN SOLUTIONS AND THE DATA CONTAINED HEREIN MAY BE USED OR REPRODUCED ONLY WITH DS DESIGN SOLUTIONS' APPROVAL. | |

| Rev. | Description | Date | Signed | Checked |
|------|-------------|------|--------|---------|
| | | | | |

| |
|--|
| |
|--|

| |
|--|
| |
|--|

| | | | |
|---|-------------|----------|------------|
| Scale | Date | Drawn by | Checked by |
| 1:100@A3 | 08.07.2021. | MA | DS |
| Drawing Title | | | |
| Proposed South Elevation | | | |
| Project | | | |
| 5 ROEDEAN CRESCENT Brighton, BN2 5RG | | | |


| | | | |
|---|--|-------------|----------|
|  design solutions | 561 Finchley Road London NW3 7BJ Phone 020 7433 3939 Fax 020 7794 4279 www.DesignSolutionsUK.com | | |
| | Project no. | Drawing no. | Revision |
| 17/0326 | 215 | 00 | |




Example of Copper Cladding




Example of Extruded Wood Plastic Cladding by Fiber Deck

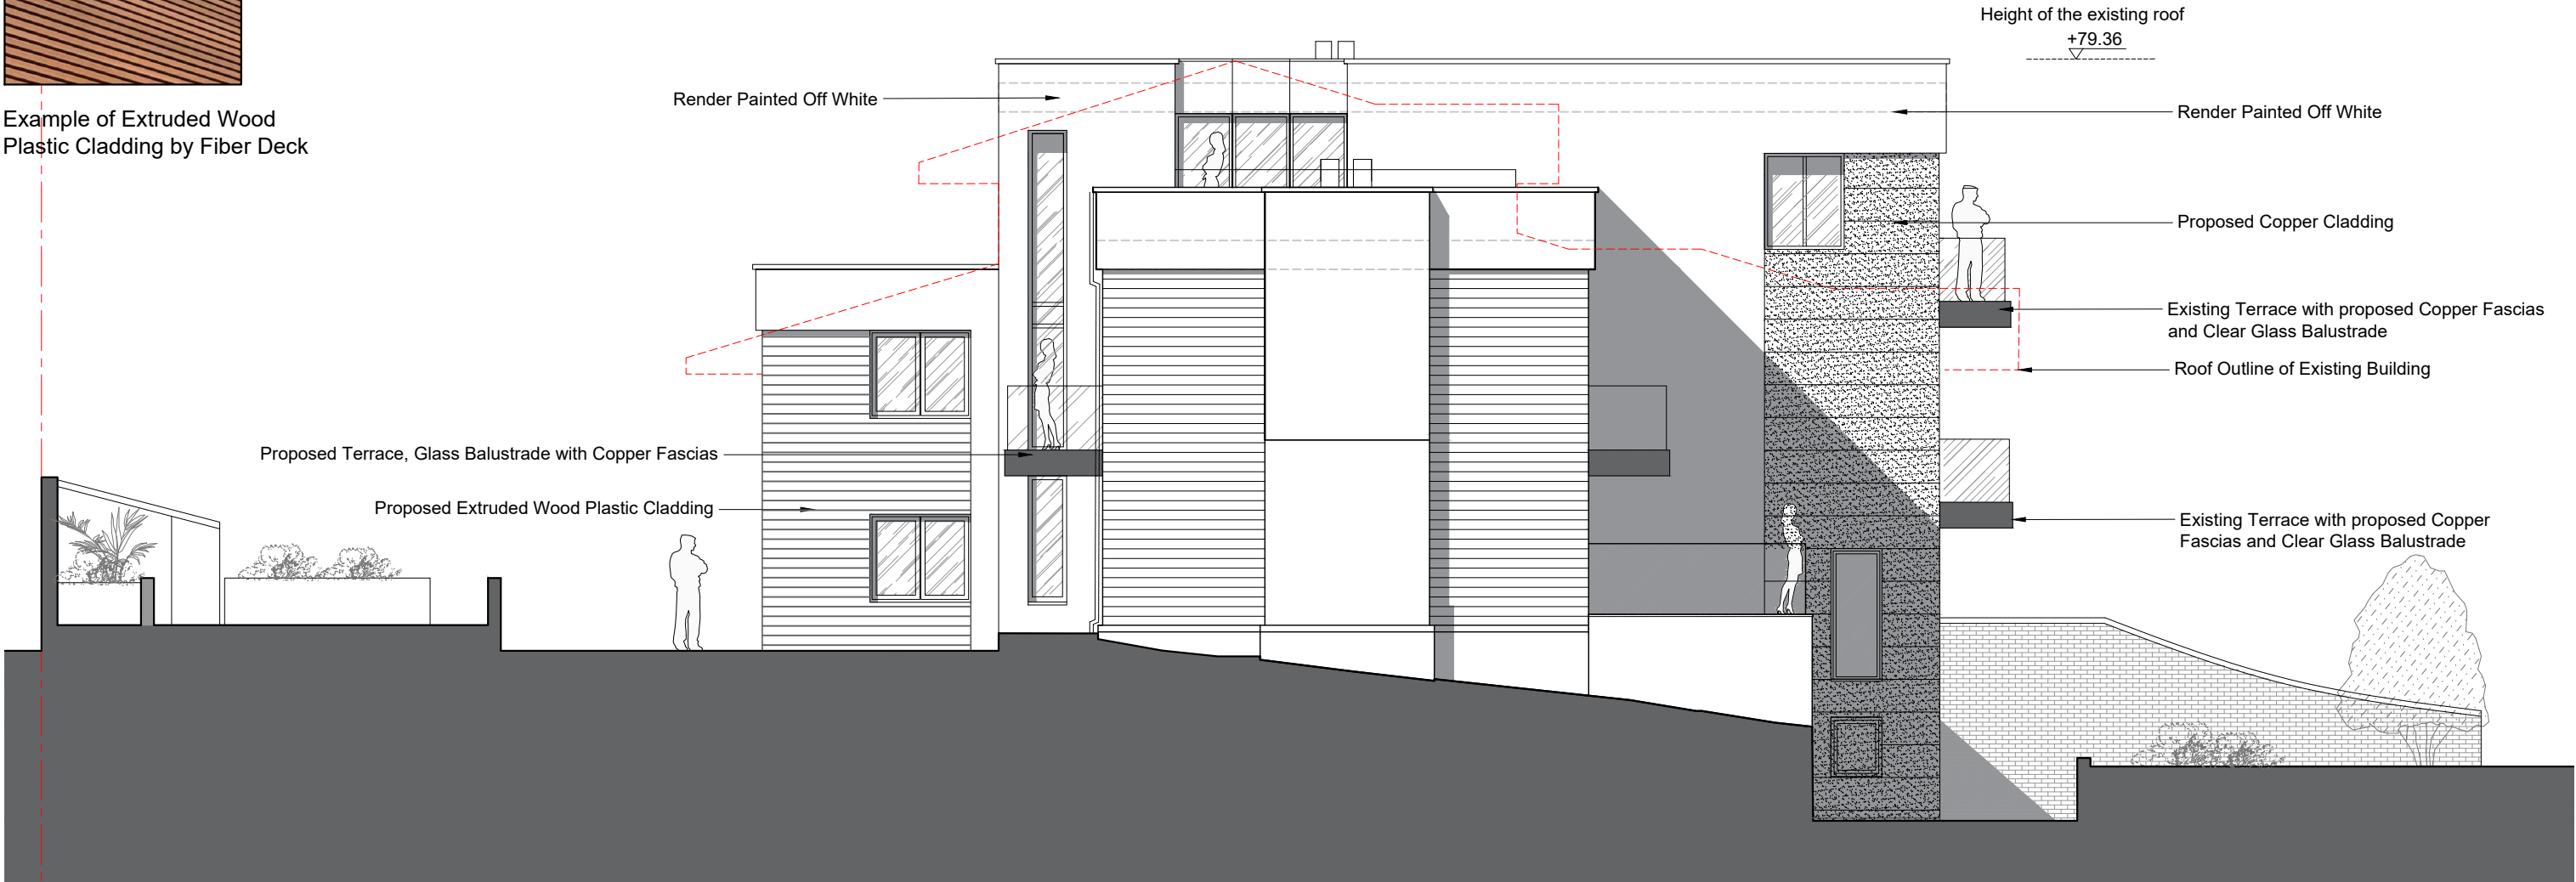

Proposed West Elevation
Scale 1:100 @ A3

 


| | | | | | | | | | | | | | | | | |
|--|--|------|-------------|------|--------|---------|--|--|--|--|--|--|----------------------------|-----------------------|-------------------------|--|
| Issued For PLANNING | | Rev. | Description | Date | Signed | Checked | | | | | Scale 1:100@A3 | | Date 08.07.2021. | Drawn by MA | Checked by DS | <div><div>561 Finchley Road London NW3 7BJ Phone 020 7433 3939 Fax 020 7794 4279 design solutions www.DesignSolutionsUK.com</div></div> |
| General Notes: THIS DRAWING HAS BEEN PREPARED BY DS DESIGN SOLUTIONS AND THE DATA CONTAINED HEREIN MAY BE USED OR REPRODUCED ONLY WITH DS DESIGN SOLUTIONS' APPROVAL. | | | | | | | | | | | Drawing Title Proposed West Elevation | | | | | |
| | | | | | | | | | | | Project 5 ROEDEAN CRESCENT Brighton, BN2 5RG | | | | | |
| | | | | | | | | | | | Project no. 17/0326 | | Drawing no. 216 | | Revision 00 | |



Example of Copper Cladding



Example of Extruded Wood Plastic Cladding by Fiber Deck

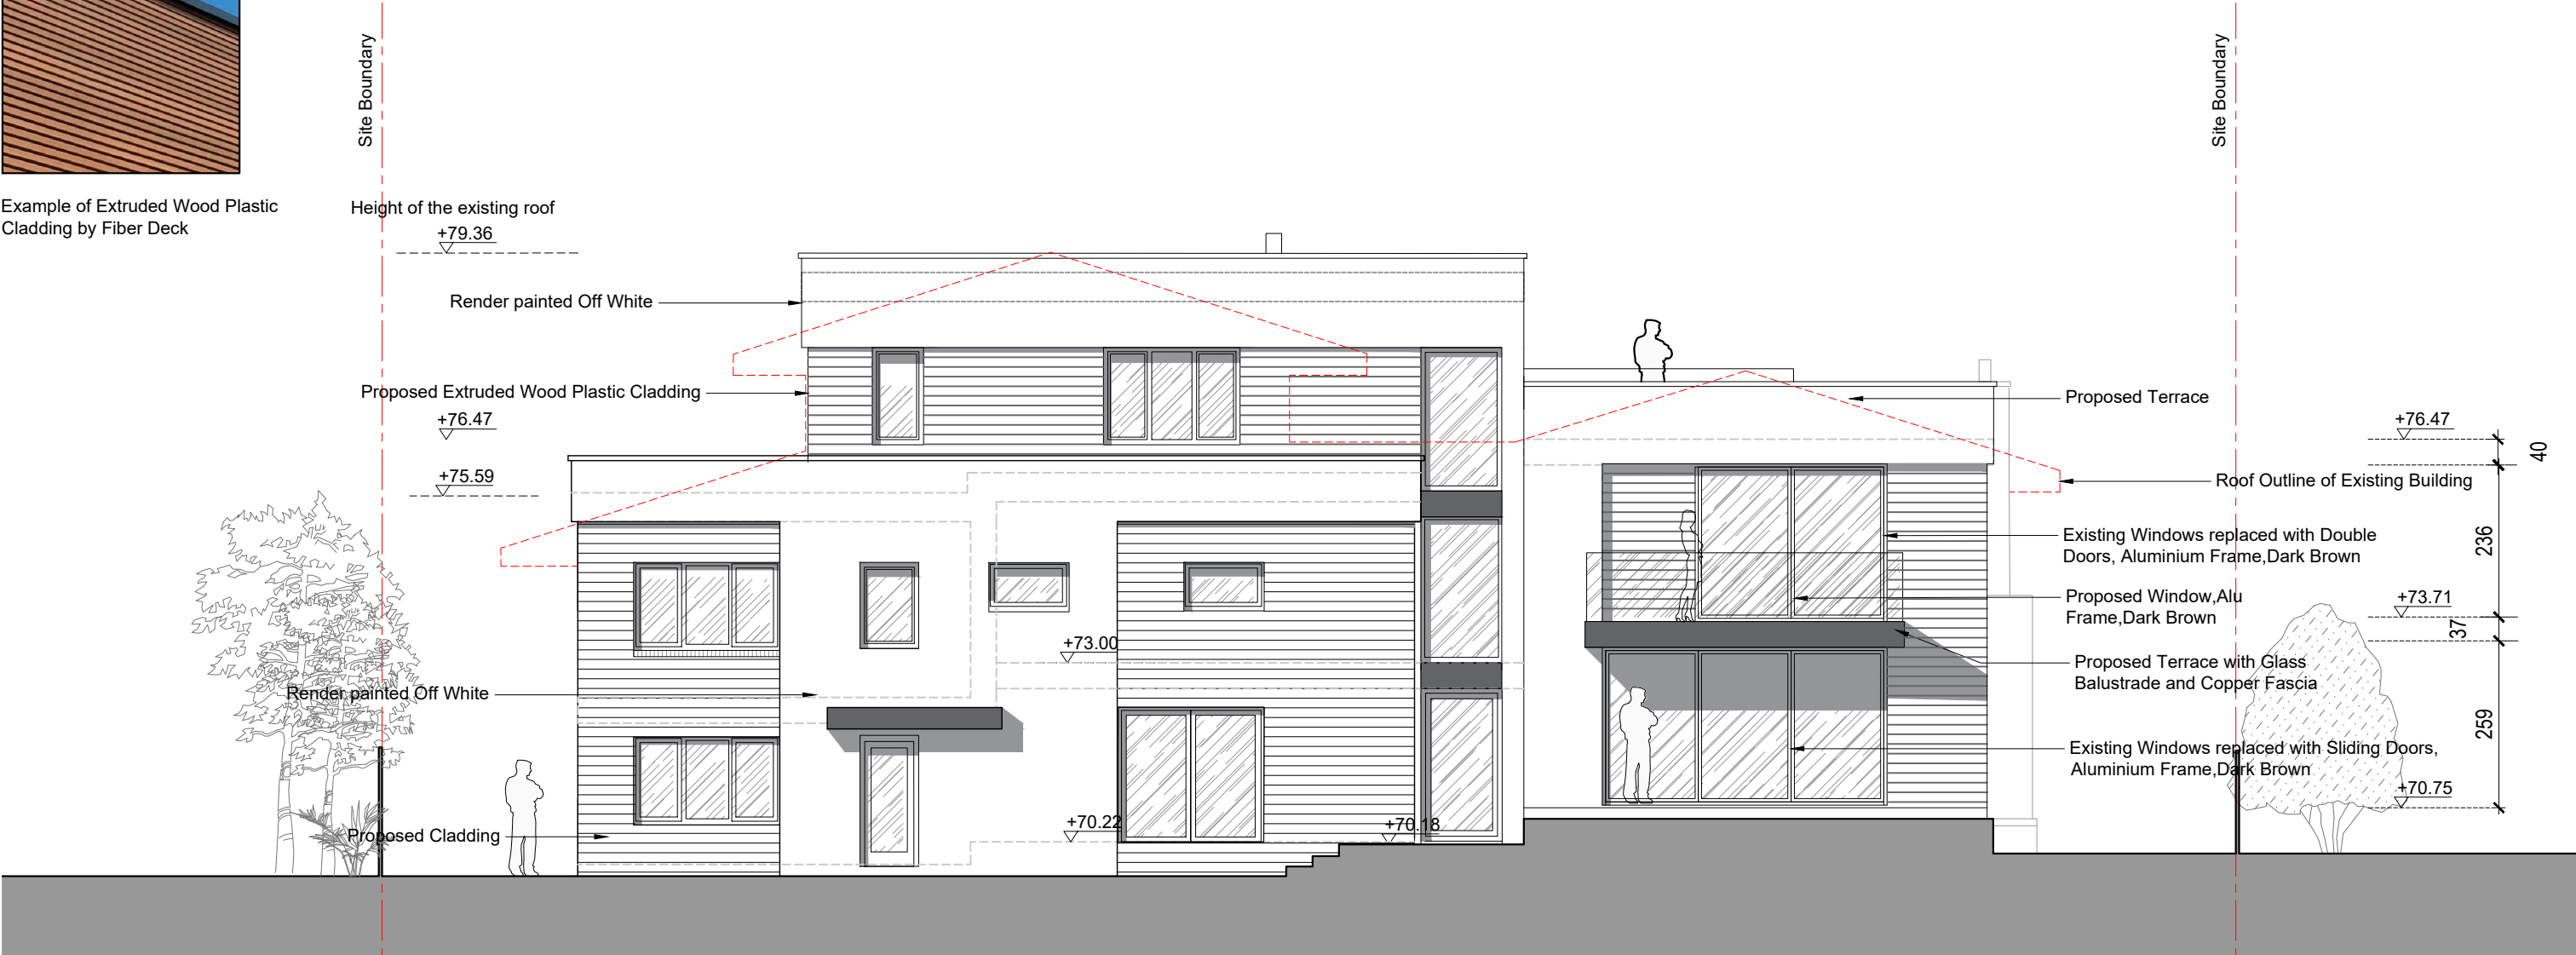

Proposed North Elevation
Scale 1:100 @ A3

Issued For

PLANNING

General Notes:

THIS DRAWING HAS BEEN PREPARED BY DS DESIGN SOLUTIONS AND THE DATA CONTAINED HEREIN MAY BE USED OR REPRODUCED ONLY WITH DS DESIGN SOLUTIONS' APPROVAL.

| Rev. | Description | Date | Signed | Checked |
|------|-------------|------|--------|---------|
| | | | | |

| |
|--|
| |
|--|

| |
|--|
| |
|--|

| | | | |
|---|-------------|----------|------------|
| Scale | Date | Drawn by | Checked by |
| 1:100@A3 | 08.07.2021. | MA | DS |
| Drawing Title | | | |
| Proposed North Elevation | | | |
| Project | | | |
| 5 ROEDEAN CRESCENT Brighton, BN2 5RG | | | |



design solutions

561 Finchley Road
London NW3 7BJ
Phone 020 7433 3939
Fax 020 7794 4279
www.DesignSolutionsUK.com

Project no.


17/0326

Drawing no.

217

Revision

00

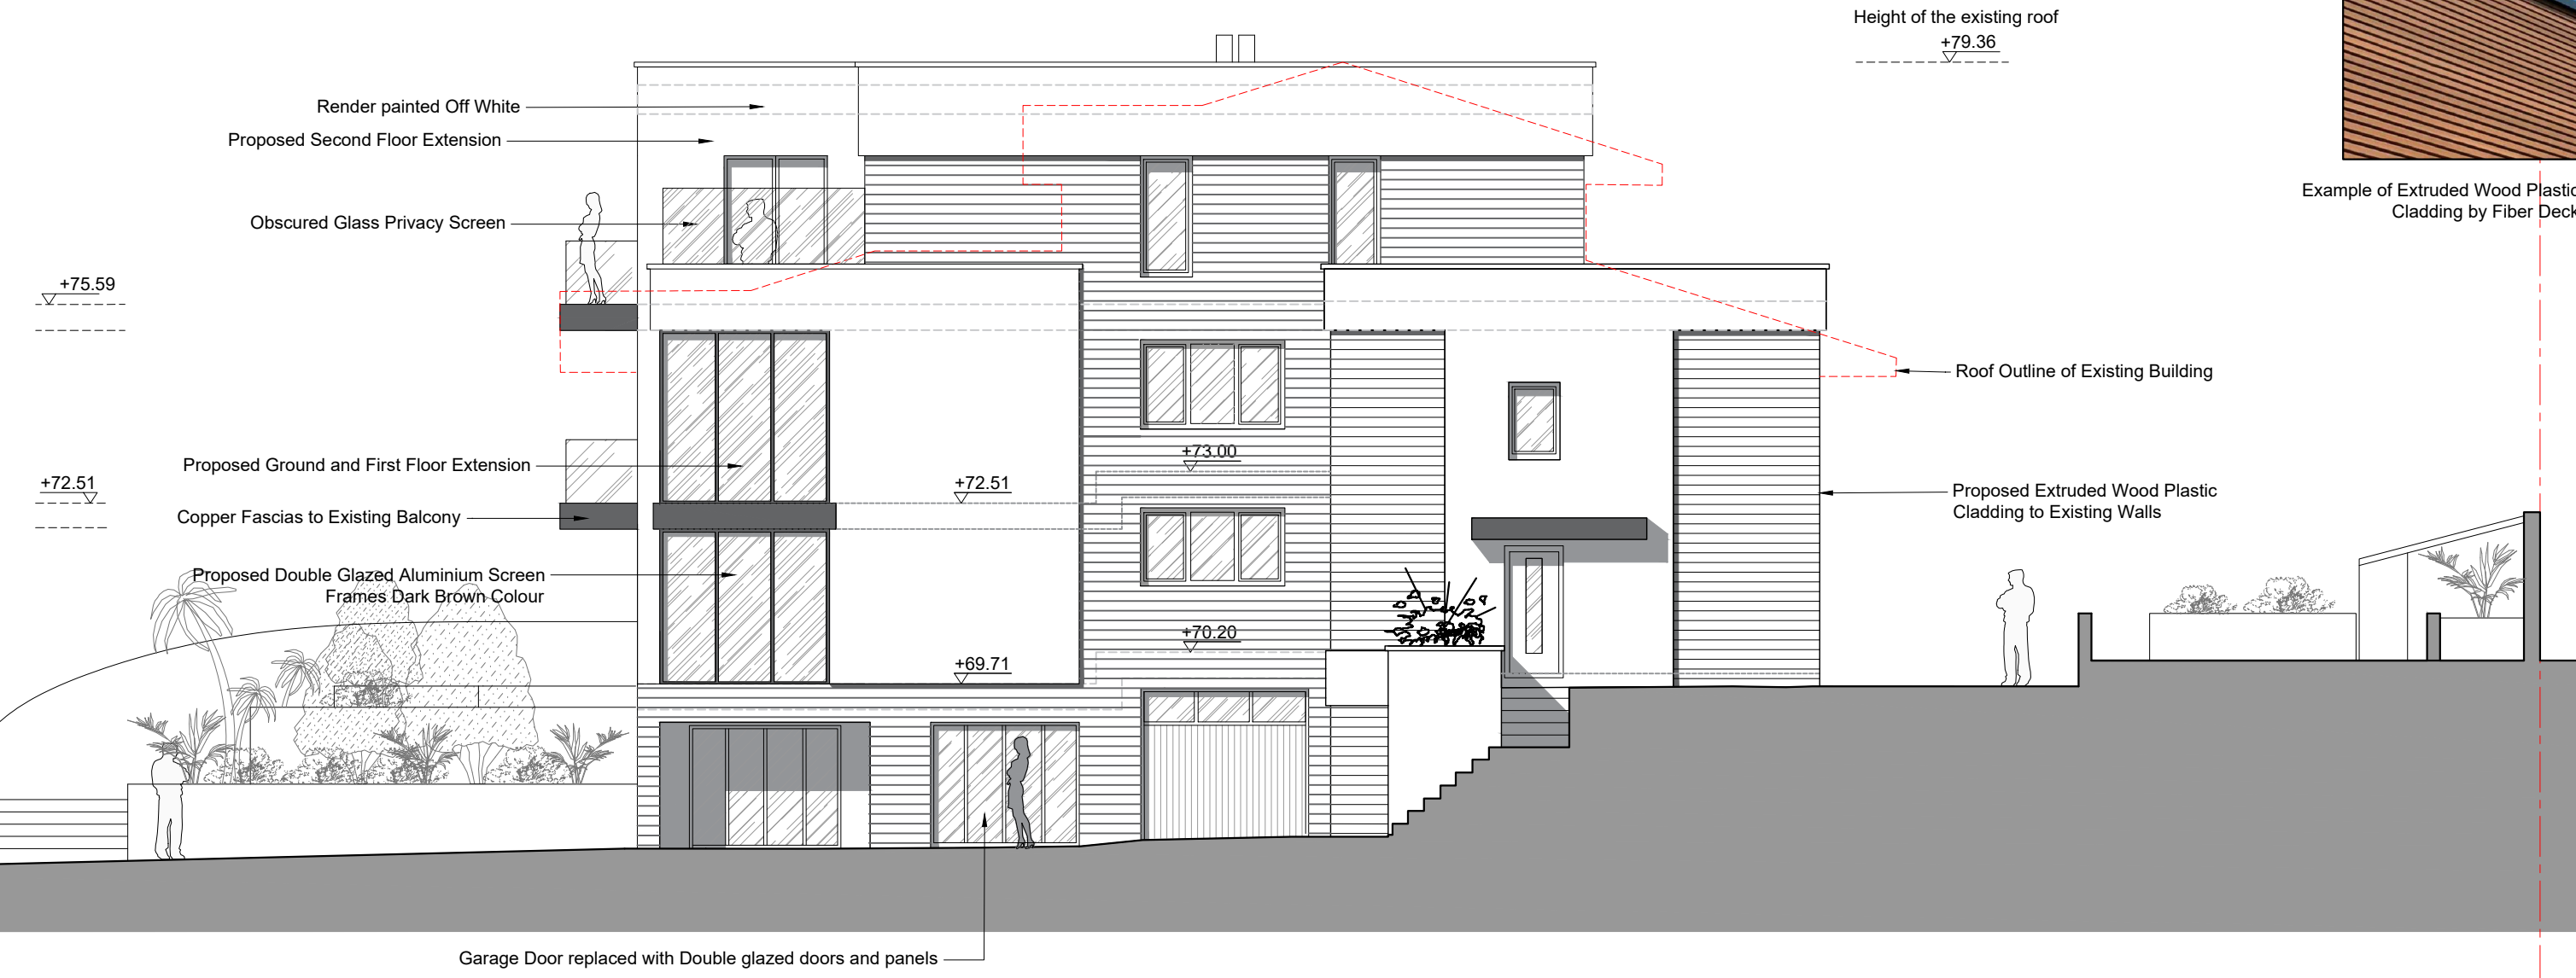


Example of Copper Cladding



Example of Extruded Wood Plastic Cladding by Fiber Deck

Proposed East Elevation
Scale 1:100 @ A3

 

| | |
|----------------|--|
| Issued For | PLANNING |
| General Notes: | THIS DRAWING HAS BEEN PREPARED BY DS DESIGN SOLUTIONS AND THE DATA CONTAINED HEREIN MAY BE USED OR REPRODUCED ONLY WITH DS DESIGN SOLUTIONS' APPROVAL. |

| Rev. | Description | Date | Signed | Checked |
|------|-------------|------|--------|---------|
| | | | | |

| |
|--|
| |
|--|

| |
|--|
| |
|--|

| | | | |
|---|-------------|----------|------------|
| Scale | Date | Drawn by | Checked by |
| 1:100@A3 | 08.07.2021. | MA | DS |
| Drawing Title | | | |
| Proposed East Elevation | | | |
| Project | | | |
| 5 ROEDEAN CRESCENT Brighton, BN2 5RG | | | |

| | | |
|--|-------------|----------|
|  <div>561 Finchley Road London NW3 7BJ Phone 020 7433 3939 Fax 020 7794 4279 design solutions www.DesignSolutionsUK.com</div> | | |
| Project no. | Drawing no. | Revision |
| 17/0326 | 218 | 00 |