





Site Boundary

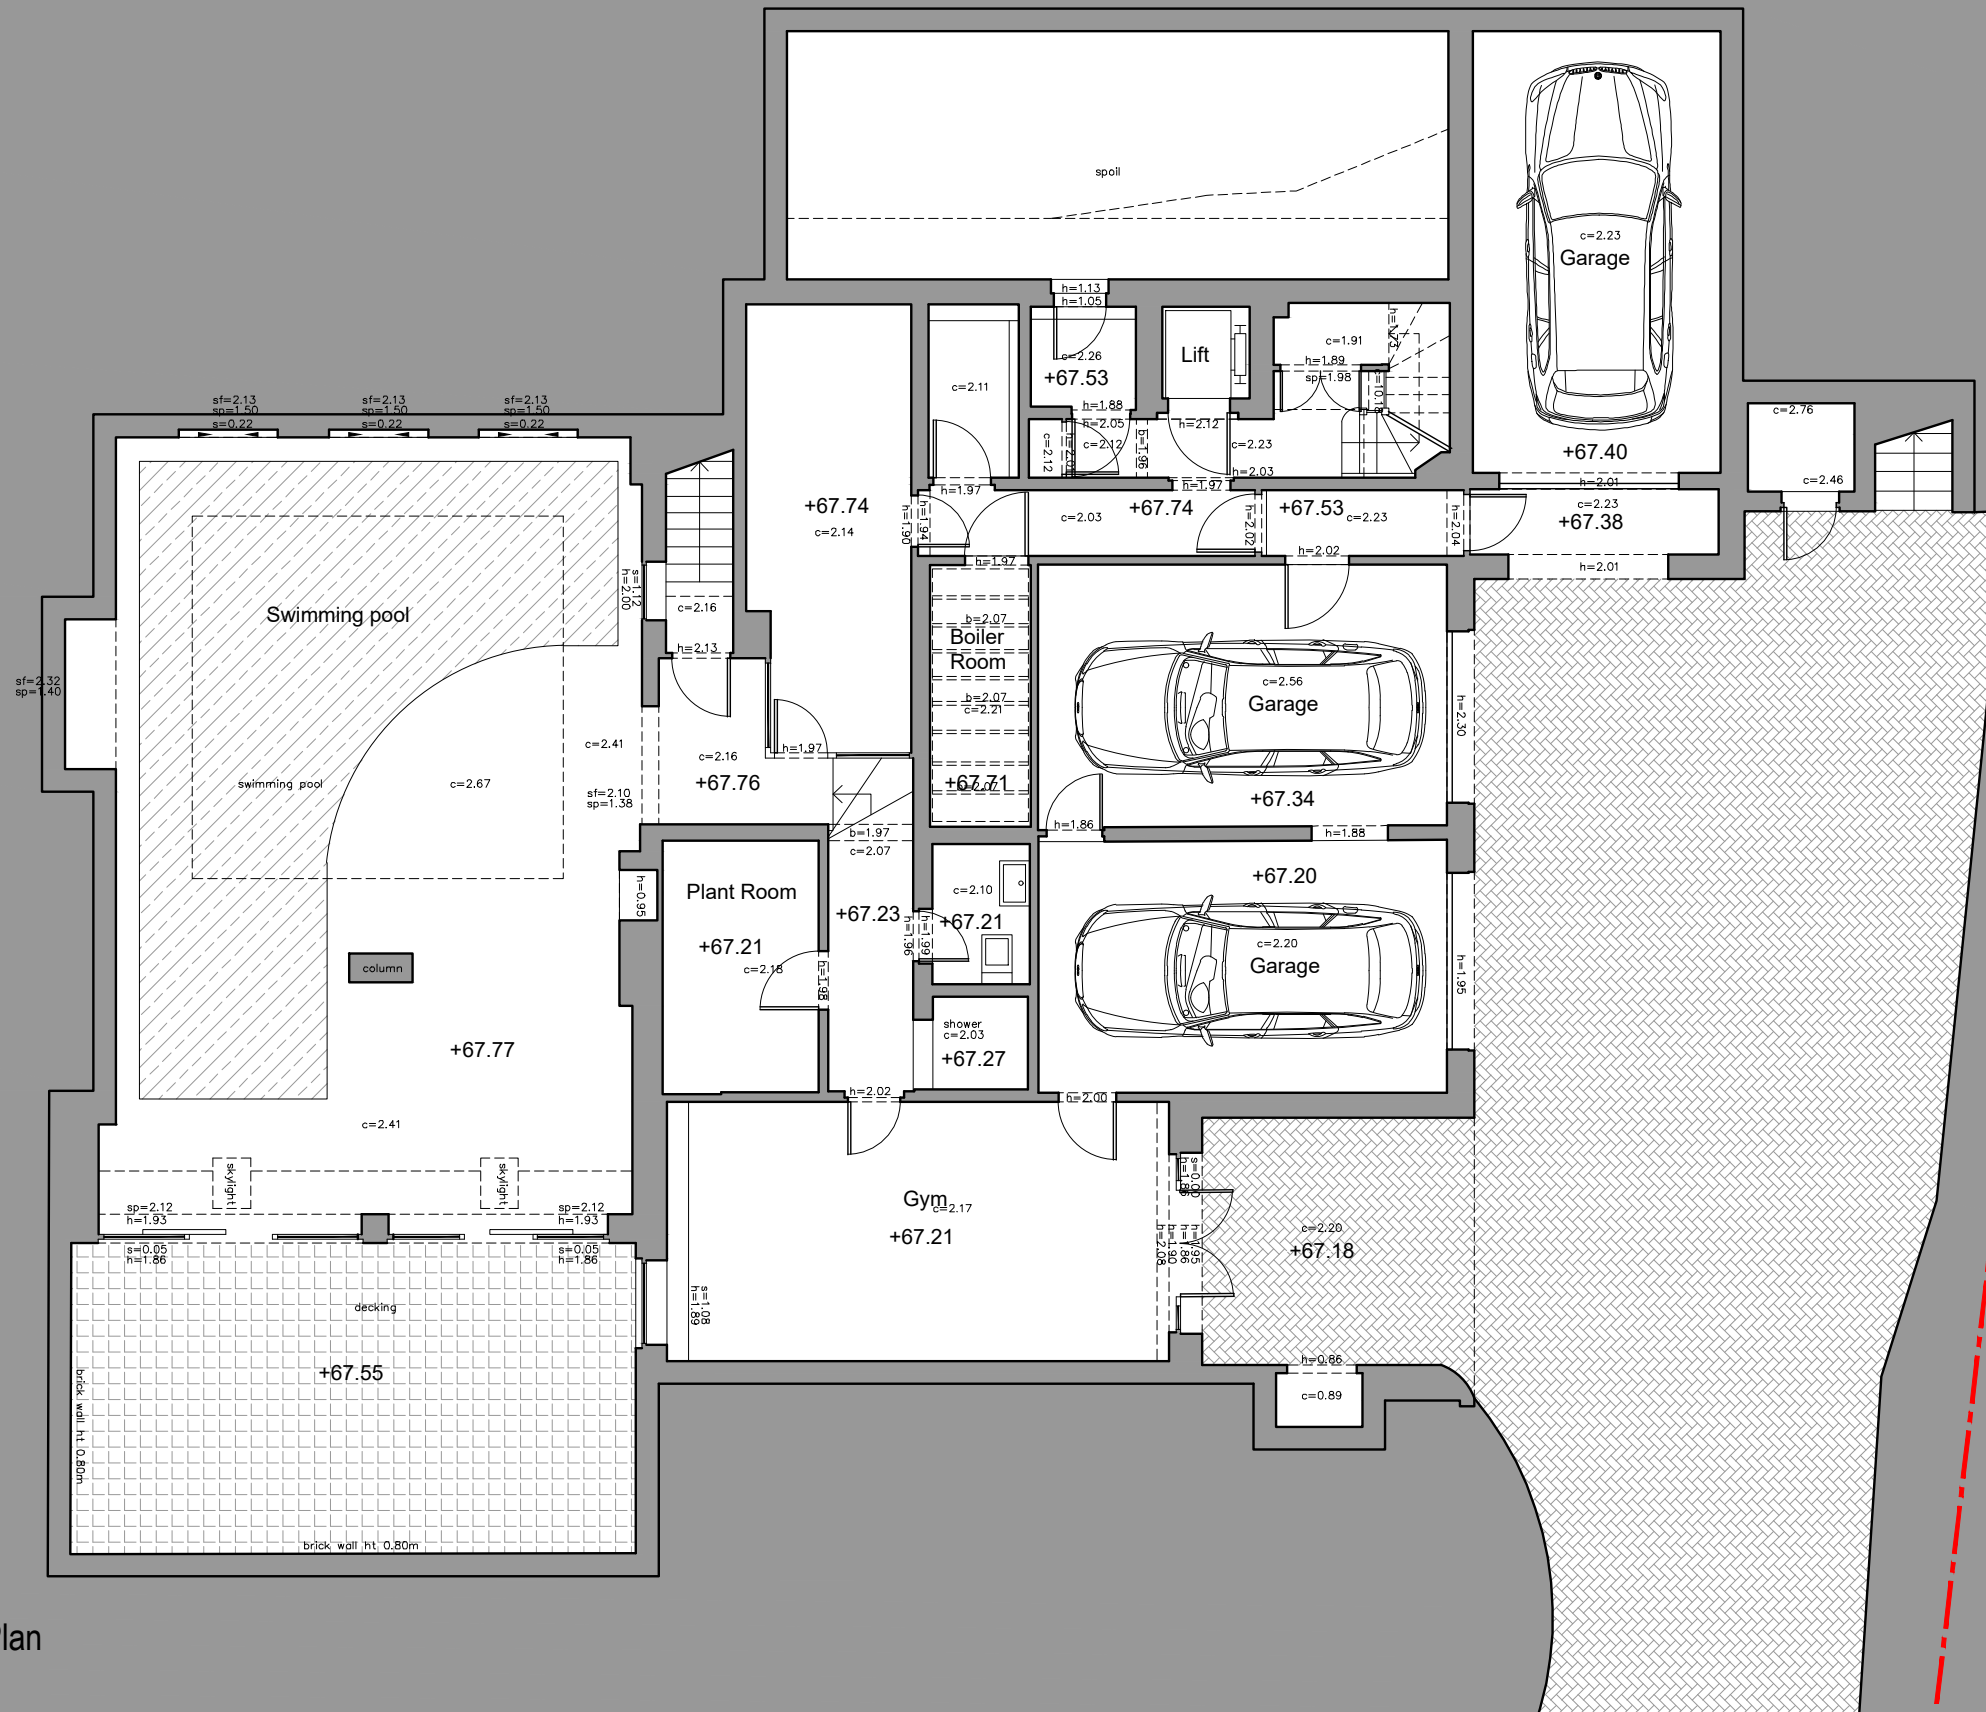

Existing Lower Ground Floor Plan  
Scale 1:100 @ A3

 

Issued For **PLANNING**

General Notes:  
THIS DRAWING HAS BEEN PREPARED BY DS DESIGN SOLUTIONS AND THE DATA CONTAINED HEREIN MAY BE USED OR REPRODUCED ONLY WITH DS DESIGN SOLUTIONS' APPROVAL.


Rev.	Description	Date	Signed	Checked

--	--

Scale 1:100@A3	Date 08.07.2021.	Drawn by MA	Checked by DS
Drawing Title Existing Lower Ground Floor Plan			
Project 5 ROEDEAN CRESCENT Brighton, BN2 5RG			

	561 Finchley Road London NW3 7BJ Phone 020 7433 3939 Fax 020 7794 4279 www.DesignSolutionsUK.com		
	Project no. 17/0326	Drawing no. 110	Revision 00

Site Boundary

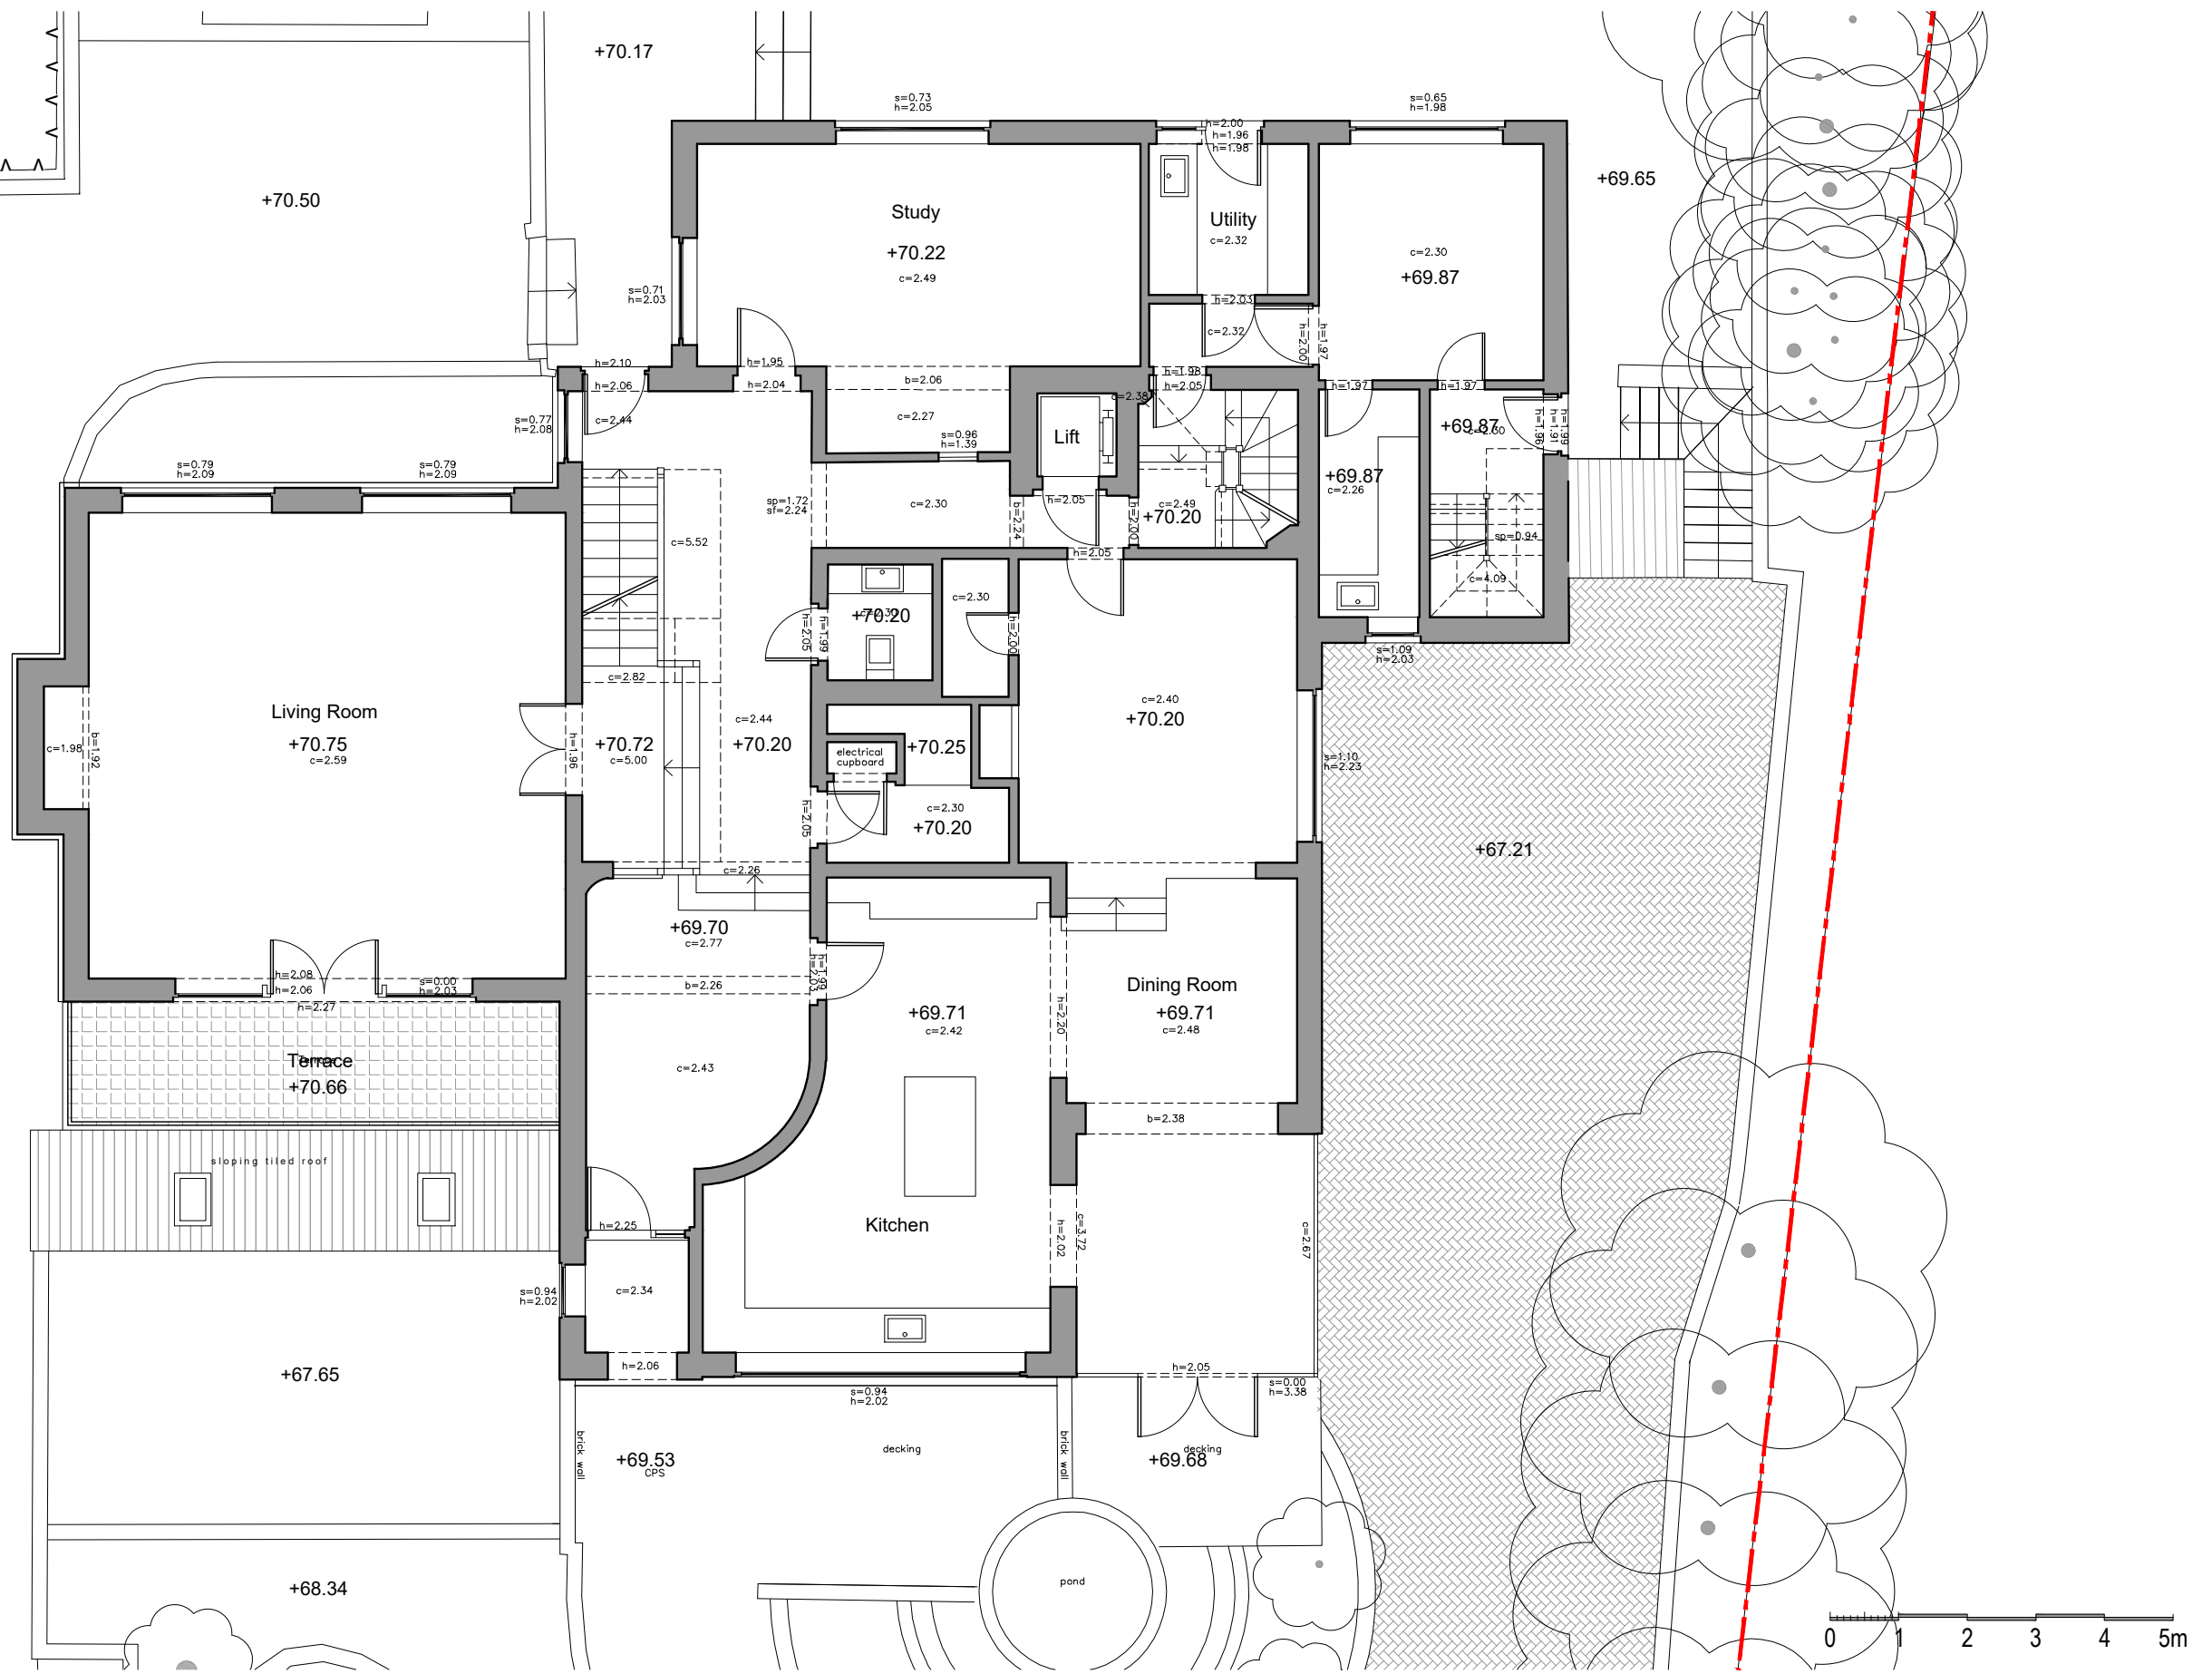

Existing Ground Floor Plan  
Scale 1:100 @ A3

Issued For **PLANNING**

General Notes:  
THIS DRAWING HAS BEEN PREPARED BY DS DESIGN SOLUTIONS AND THE DATA CONTAINED HEREIN MAY BE USED OR REPRODUCED ONLY WITH DS DESIGN SOLUTIONS' APPROVAL.


Rev.	Description	Date	Signed	Checked

--	--


--	--

Scale 1:100@A3	Date 08.07.2021.	Drawn by MA	Checked by DS
Drawing Title Existing Ground Floor Plan			
Project 5 ROEDEAN CRESCENT Brighton, BN2 5RG			

<p>design solutions www.DesignSolutionsUK.com</p>	561 Finchley Road London NW3 7BJ Phone 020 7433 3939 Fax 020 7794 4279		
	Project no. 17/0326	Drawing no. 111	Revision 00

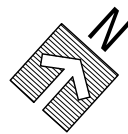

Existing 1st Floor Plan  
Scale 1:100 @ A3

 



Issued For	<b>PLANNING</b>
General Notes:	THIS DRAWING HAS BEEN PREPARED BY DS DESIGN SOLUTIONS AND THE DATA CONTAINED HEREIN MAY BE USED OR REPRODUCED ONLY WITH DS DESIGN SOLUTIONS' APPROVAL.

Rev.	Description	Date	Signed	Checked

--	--	--


Scale	Date	Drawn by	Checked by
1:100@A3	08.07.2021.	MA	DS
Drawing Title			
Existing 1st Floor Plan			
Project			
5 ROEDEAN CRESCENT Brighton, BN2 5RG			

 design solutions www.DesignSolutionsUK.com	561 Finchley Road London NW3 7BJ Phone 020 7433 3939 Fax 020 7794 4279		
	Project no.	Drawing no.	Revision
17/0326	112	00	

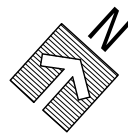
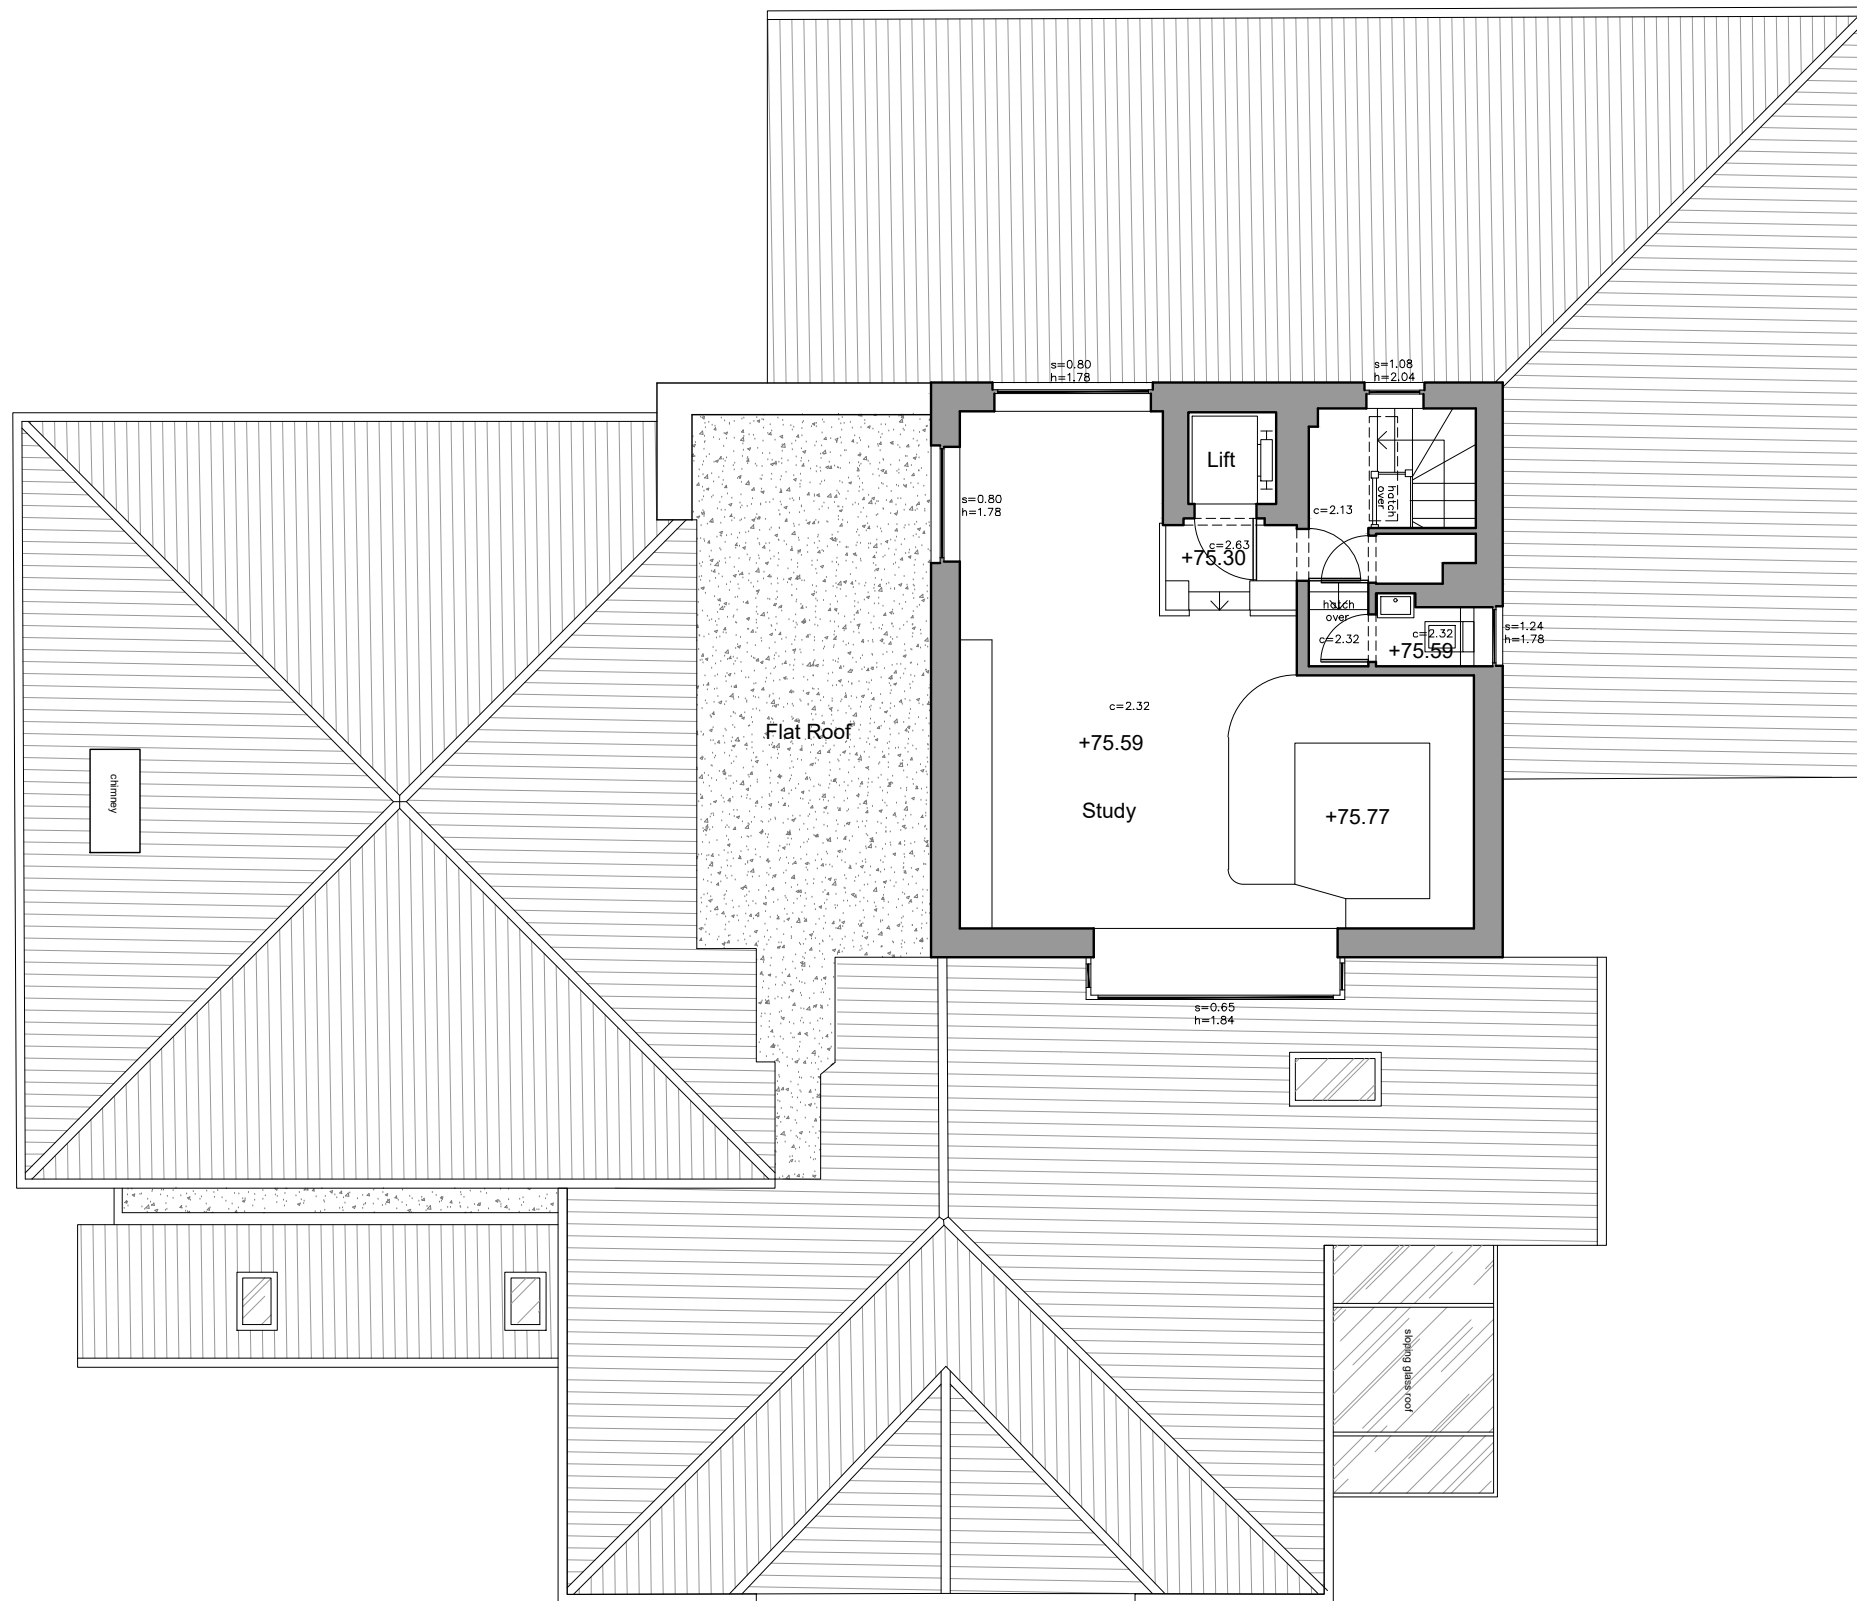


Existing 2nd Floor Plan  
Scale 1:100 @ A3




Issued For <b>PLANNING</b>	Rev.	Description	Date	Signed	Checked			Scale	Date	Drawn by	Checked by	 561 Finchley Road London NW3 7BJ Phone 020 7433 3939 Fax 020 7794 4279 design solutions www.DesignSolutionsUK.com
								1:100@A3	08.07.2021.	MA	DS	
General Notes: THIS DRAWING HAS BEEN PREPARED BY DS DESIGN SOLUTIONS AND THE DATA CONTAINED HEREIN MAY BE USED OR REPRODUCED ONLY WITH DS DESIGN SOLUTIONS' APPROVAL.							Drawing Title <b>Existing 2nd Floor Plan</b>					
								Project <b>5 ROEDEAN CRESCENT          Brighton, BN2 5RG</b>	Project no. <b>17/0326</b>	Drawing no. <b>113</b>	Revision <b>00</b>	



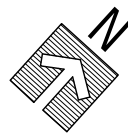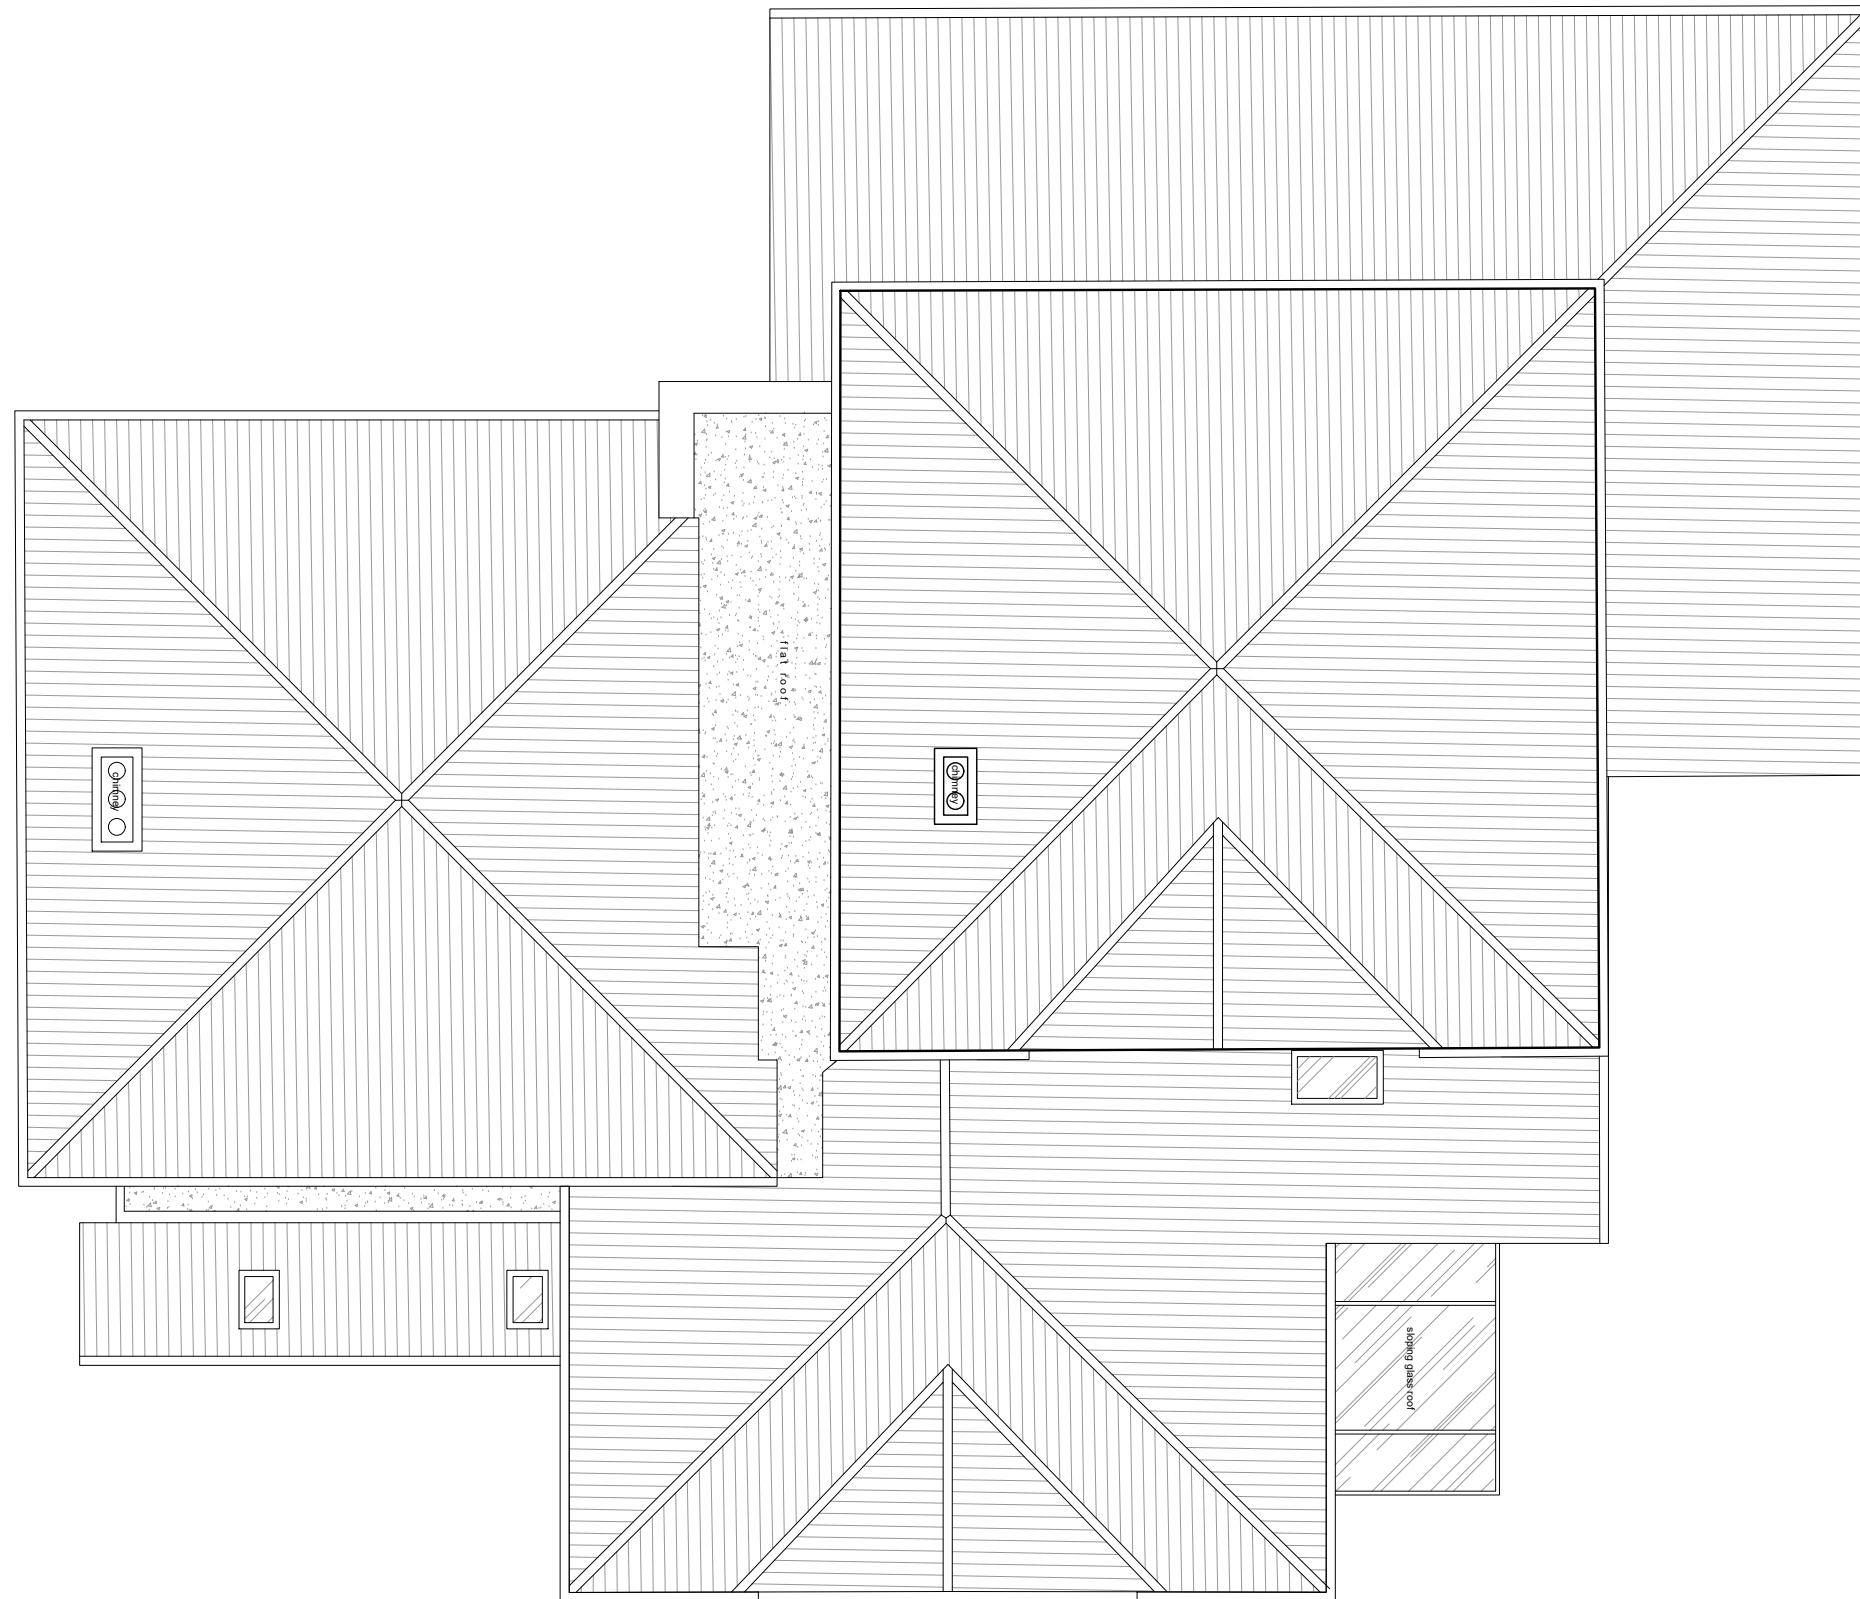

**Existing Roof Plan**  
Scale 1:100 @ A3






Issued For <b>PLANNING</b>	Rev.	Description	Date	Signed	Checked			Scale	Date	Drawn by	Checked by	 561 Finchley Road London NW3 7BJ Phone 020 7433 3939 Fax 020 7794 4279 design solutions www.DesignSolutionsUK.com	
								1:100@A3	08.07.2021.	MA	DS		
General Notes: THIS DRAWING HAS BEEN PREPARED BY DS DESIGN SOLUTIONS AND THE DATA CONTAINED HEREIN MAY BE USED OR REPRODUCED ONLY WITH DS DESIGN SOLUTIONS' APPROVAL.							Drawing Title <b>Existing Roof Plan</b>		Project <b>5 ROEDEAN CRESCENT          Brighton, BN2 5RG</b>		Project no. <b>17/0326</b>	Drawing no. <b>114</b>	Revision <b>00</b>




Existing South Elevation  
Scale 1:100 @ A3




Issued For <b>PLANNING</b>	<table border="1"> <thead> <tr> <th>Rev.</th> <th>Description</th> <th>Date</th> <th>Signed</th> <th>Checked</th> </tr> </thead> <tbody> <tr> <td> </td> <td> </td> <td> </td> <td> </td> <td> </td> </tr> </tbody> </table>	Rev.	Description	Date	Signed	Checked								<table border="1"> <tr> <td>Scale 1:100@A3</td> <td>Date 08.07.2021.</td> <td>Drawn by MA</td> <td>Checked by DS</td> </tr> <tr> <td colspan="4">Drawing Title Existing South Elevation</td> </tr> <tr> <td colspan="4">Project 5 ROEDEAN CRESCENT Brighton, BN2 5RG</td> </tr> </table>	Scale 1:100@A3	Date 08.07.2021.	Drawn by MA	Checked by DS	Drawing Title Existing South Elevation				Project 5 ROEDEAN CRESCENT Brighton, BN2 5RG				<table border="1"> <tr> <td colspan="2" rowspan="2">            561 Finchley Road London NW3 7BJ Phone 020 7433 3939 Fax 020 7794 4279 www.DesignSolutionsUK.com         </td> <td>Project no.</td> <td>Drawing no.</td> <td>Revision</td> </tr> <tr> <td>17/0326</td> <td>115</td> <td>00</td> </tr> </table>	 561 Finchley Road London NW3 7BJ Phone 020 7433 3939 Fax 020 7794 4279 www.DesignSolutionsUK.com		Project no.	Drawing no.	Revision	17/0326	115	00
Rev.	Description	Date	Signed	Checked																															
Scale 1:100@A3	Date 08.07.2021.	Drawn by MA	Checked by DS																																
Drawing Title Existing South Elevation																																			
Project 5 ROEDEAN CRESCENT Brighton, BN2 5RG																																			
 561 Finchley Road London NW3 7BJ Phone 020 7433 3939 Fax 020 7794 4279 www.DesignSolutionsUK.com		Project no.	Drawing no.	Revision																															
		17/0326	115	00																															

General Notes:  
THIS DRAWING HAS BEEN PREPARED BY DS DESIGN SOLUTIONS AND THE DATA CONTAINED HEREIN MAY BE USED OR REPRODUCED ONLY WITH DS DESIGN SOLUTIONS' APPROVAL.

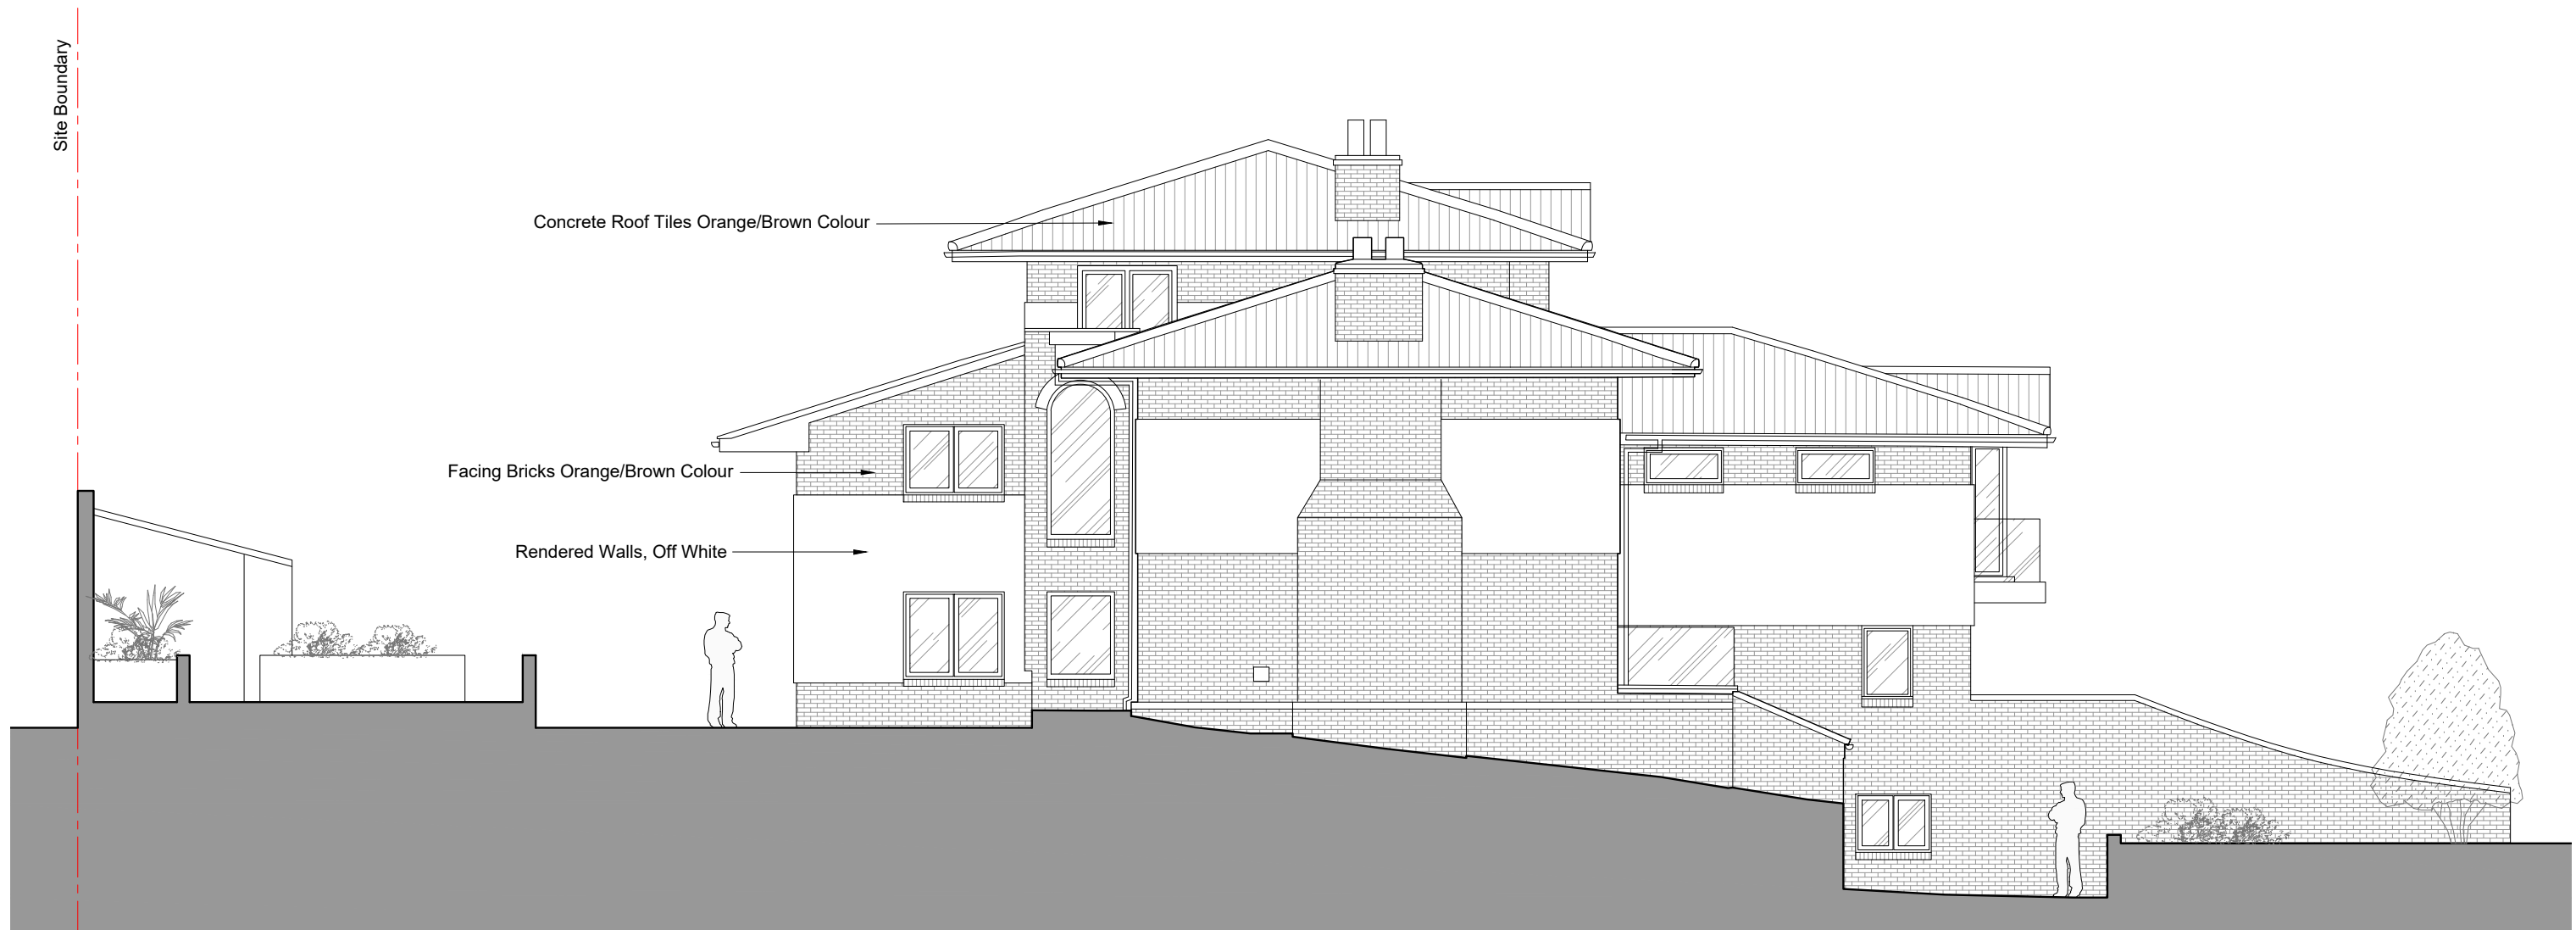

Existing West Elevation  
Scale 1:100 @ A3

 

Issued For <b>PLANNING</b>
General Notes: THIS DRAWING HAS BEEN PREPARED BY DS DESIGN SOLUTIONS AND THE DATA CONTAINED HEREIN MAY BE USED OR REPRODUCED ONLY WITH DS DESIGN SOLUTIONS' APPROVAL.

Rev.	Description	Date	Signed	Checked

--	--

Scale 1:100@A3	Date 08.07.2021.	Drawn by MA	Checked by DS
Drawing Title Existing West Elevation			
Project 5 ROEDEAN CRESCENT Brighton, BN2 5RG			

 561 Finchley Road London NW3 7BJ Phone 020 7433 3939 Fax 020 7794 4279 www.DesignSolutionsUK.com	Project no. 17/0326	Drawing no. 116	Revision 00





Existing North Elevation  
Scale 1:100 @ A3



Issued For <b>PLANNING</b>
General Notes: THIS DRAWING HAS BEEN PREPARED BY DS DESIGN SOLUTIONS AND THE DATA CONTAINED HEREIN MAY BE USED OR REPRODUCED ONLY WITH DS DESIGN SOLUTIONS' APPROVAL.

Rev.	Description	Date	Signed	Checked


--	--

Scale 1:100@A3	Date 08.07.2021.	Drawn by MA	Checked by DS
Drawing Title Existing North Elevation			
Project 5 ROEDEAN CRESCENT Brighton, BN2 5RG			

 design solutions <a href="http://www.DesignSolutionsUK.com">www.DesignSolutionsUK.com</a>	561 Finchley Road London NW3 7BJ Phone 020 7433 3939 Fax 020 7794 4279		
	Project no. 17/0326	Drawing no. 117	Revision 00



Existing East Elevation  
Scale 1:100 @ A3

 

Issued For <b>PLANNING</b>
General Notes: THIS DRAWING HAS BEEN PREPARED BY DS DESIGN SOLUTIONS AND THE DATA CONTAINED HEREIN MAY BE USED OR REPRODUCED ONLY WITH DS DESIGN SOLUTIONS' APPROVAL.

Rev.	Description	Date	Signed	Checked

--	--

Scale 1:100@A3	Date 08.07.2021.	Drawn by MA	Checked by DS
Drawing Title Existing East Elevation			
Project 5 ROEDEAN CRESCENT Brighton, BN2 5RG			

 561 Finchley Road London NW3 7BJ Phone 020 7433 3939 Fax 020 7794 4279 www.DesignSolutionsUK.com	Project no. 17/0326	Drawing no. 118	Revision 00
---	------------------------	--------------------	----------------