


Proposed Site Plan
Scale 1:200 @ A3

 

Issued For **PLANNING**

General Notes:
THIS DRAWING HAS BEEN PREPARED BY DS DESIGN SOLUTIONS AND THE DATA CONTAINED HEREIN MAY BE USED OR REPRODUCED ONLY WITH DS DESIGN SOLUTIONS' APPROVAL.

| Rev. | Description | Date | Signed | Checked |
|------|-------------|------|--------|---------|
| | | | | |


| | |
|--|--|
| | |
|--|--|

| | | | |
|--|---------------------|----------------|------------------|
| Scale 1:200@A3 | Date 08.07.2021. | Drawn by MA | Checked by DS |
| Drawing Title Proposed Site Plan | | | |
| Project 5 ROEDEAN CRESCENT Brighton, BN2 5RG | | | |


| | | | |
|---|---|--------------------|----------------|
|  design solutions www.DesignSolutionsUK.com | 561 Finchley Road London NW3 7BJ Phone 020 7433 3939 Fax 020 7794 4279 | | |
| | Project no. 17/0326 | Drawing no. 201 | Revision 00 |

Site Boundary

Proposed New Sliding Doors

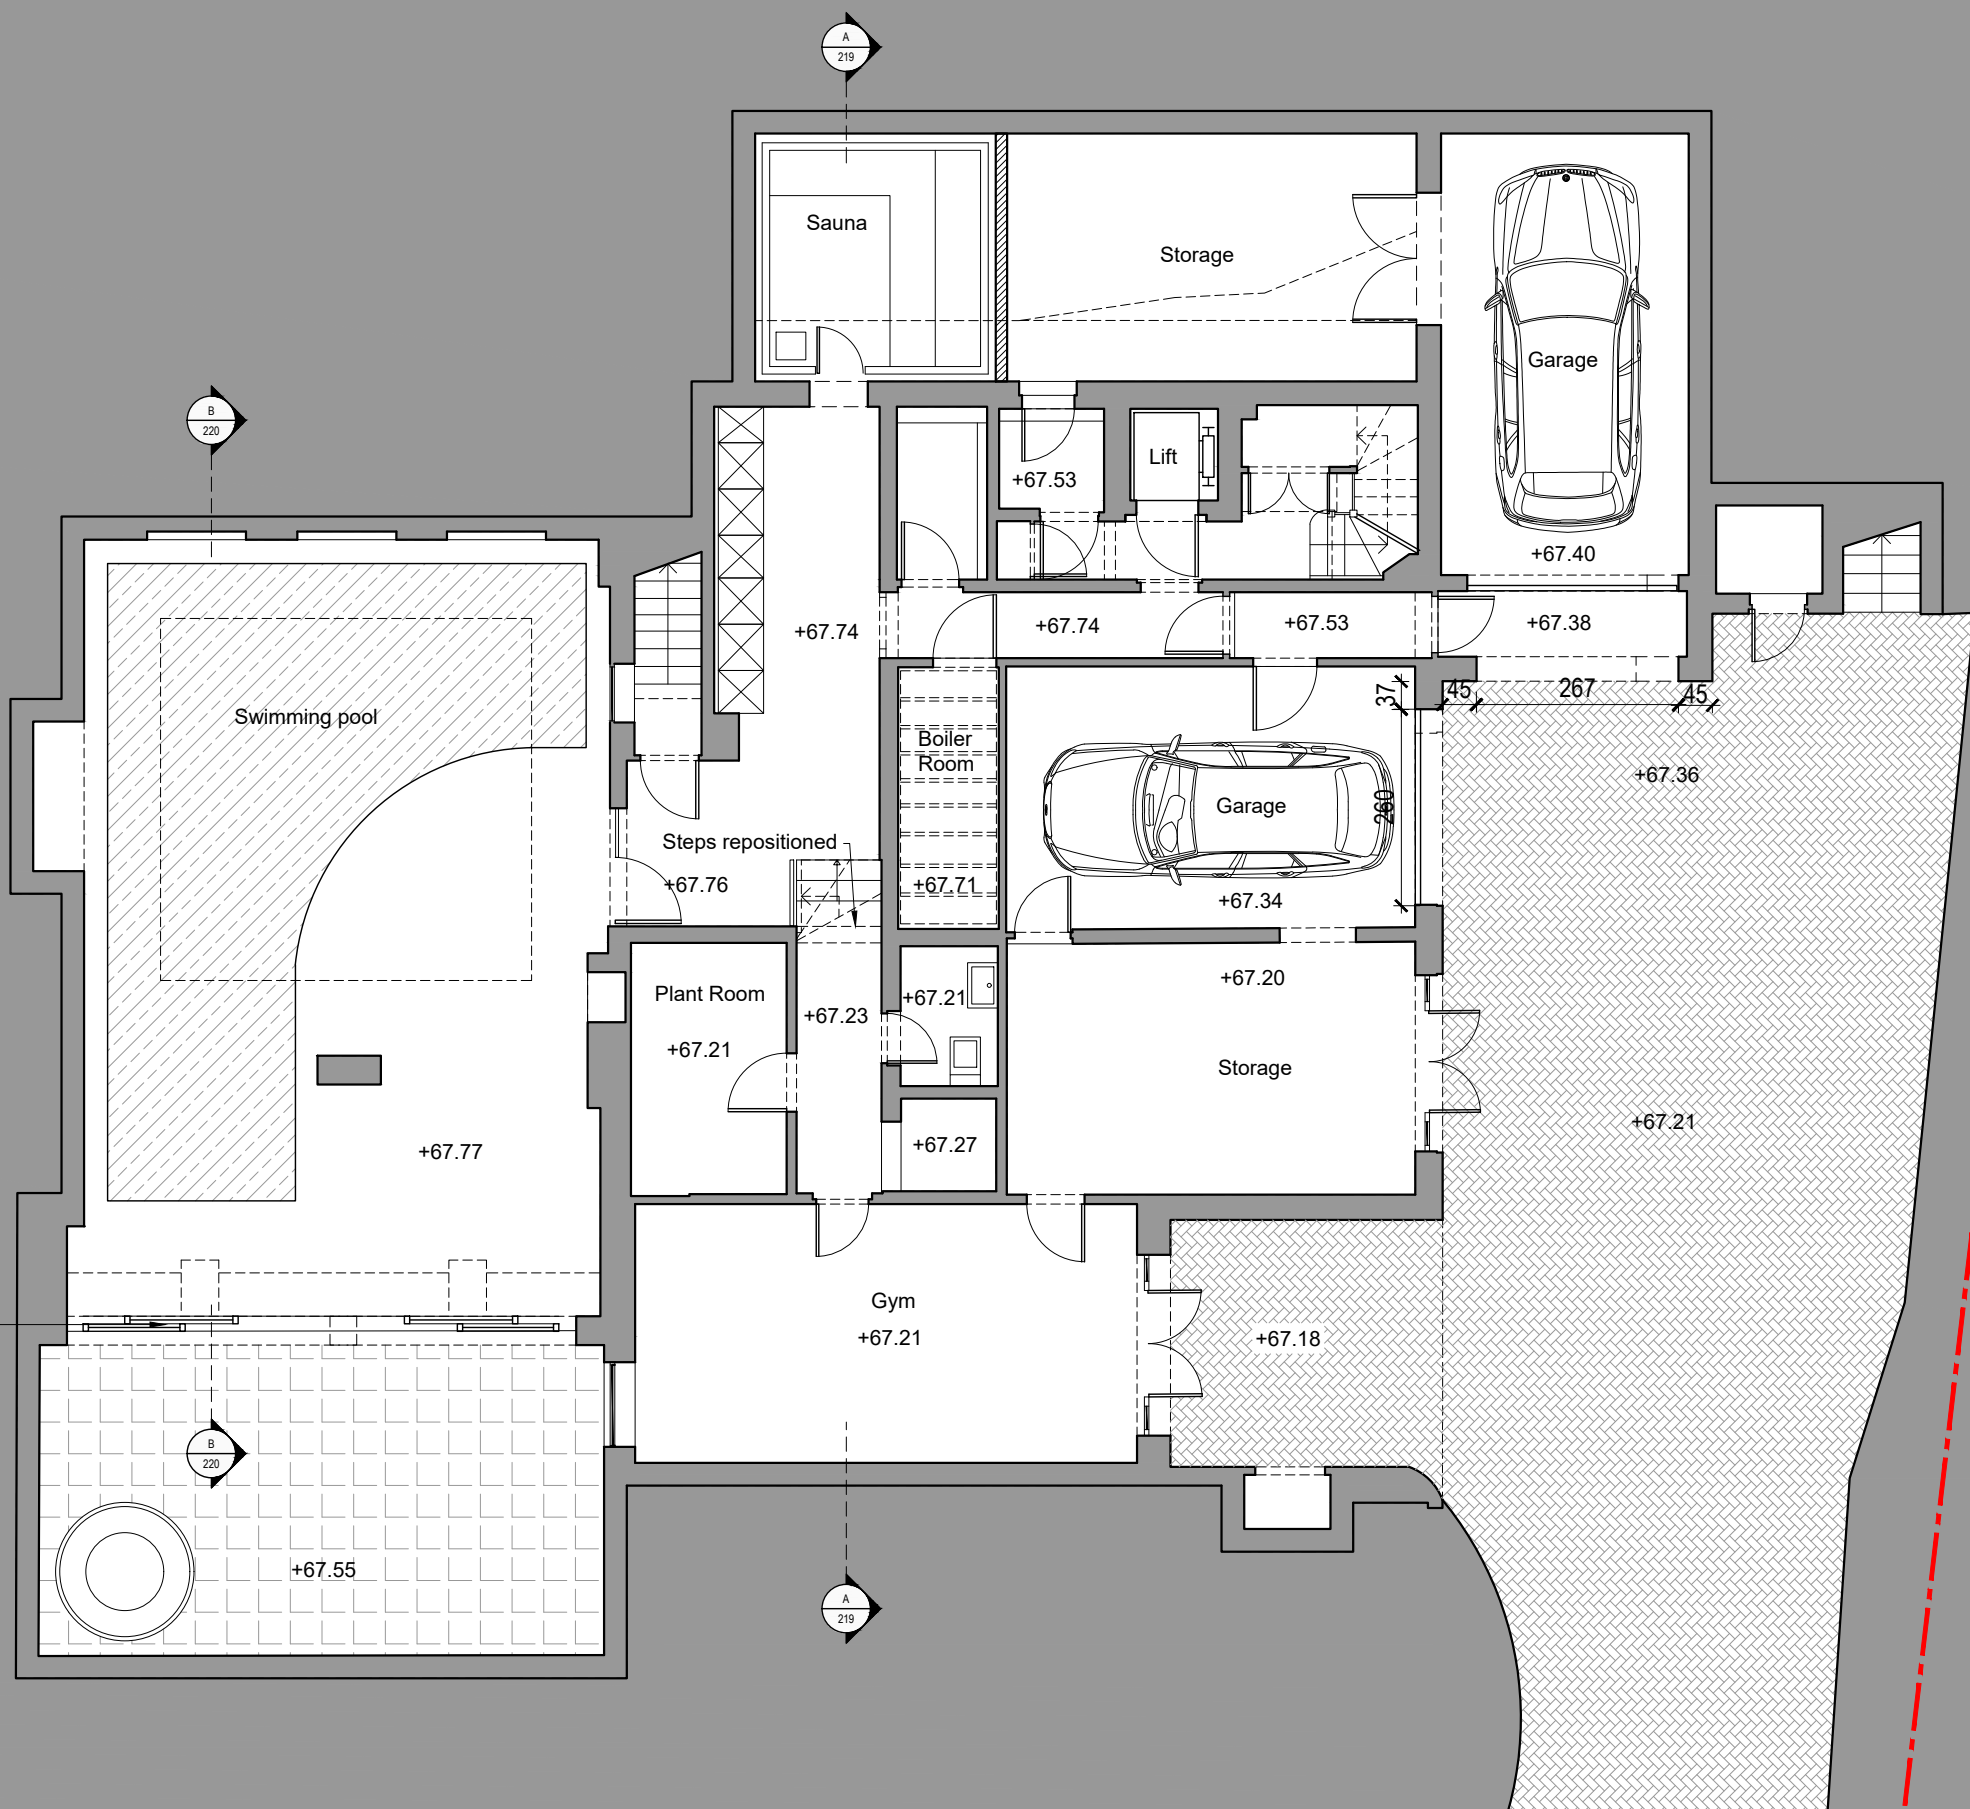

- Existing Walls
- Proposed Walls
- Demolished Walls

 

Proposed Lower Ground Floor
Plan Scale 1:100 @ A3

Issued For **00**

General Notes:
THIS DRAWING HAS BEEN PREPARED BY DS DESIGN SOLUTIONS AND THE DATA CONTAINED HEREIN MAY BE USED OR REPRODUCED ONLY WITH DS DESIGN SOLUTIONS' APPROVAL.



| Rev. | Description | Date | Signed | Checked |
|------|-------------|------|--------|---------|
| | | | | |

| | |
|--|--|
| | |
|--|--|

| | | | |
|--|---------------------|----------------|------------------|
| Scale 1:100@A3 | Date 08.07.2021. | Drawn by MA | Checked by DS |
| Drawing Title Proposed Lower Ground Floor Plan | | | |
| Project 5 ROEDEAN CRESCENT Brighton, BN2 5RG | | | |

561 Finchley Road
London NW3 7BJ
Phone 020 7433 3939
Fax 020 7794 4279
www.DesignSolutionsUK.com

| | | |
|------------------------|--------------------|----------------|
| Project no. 17/0326 | Drawing no. 210 | Revision 00 |
|------------------------|--------------------|----------------|

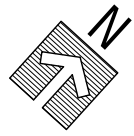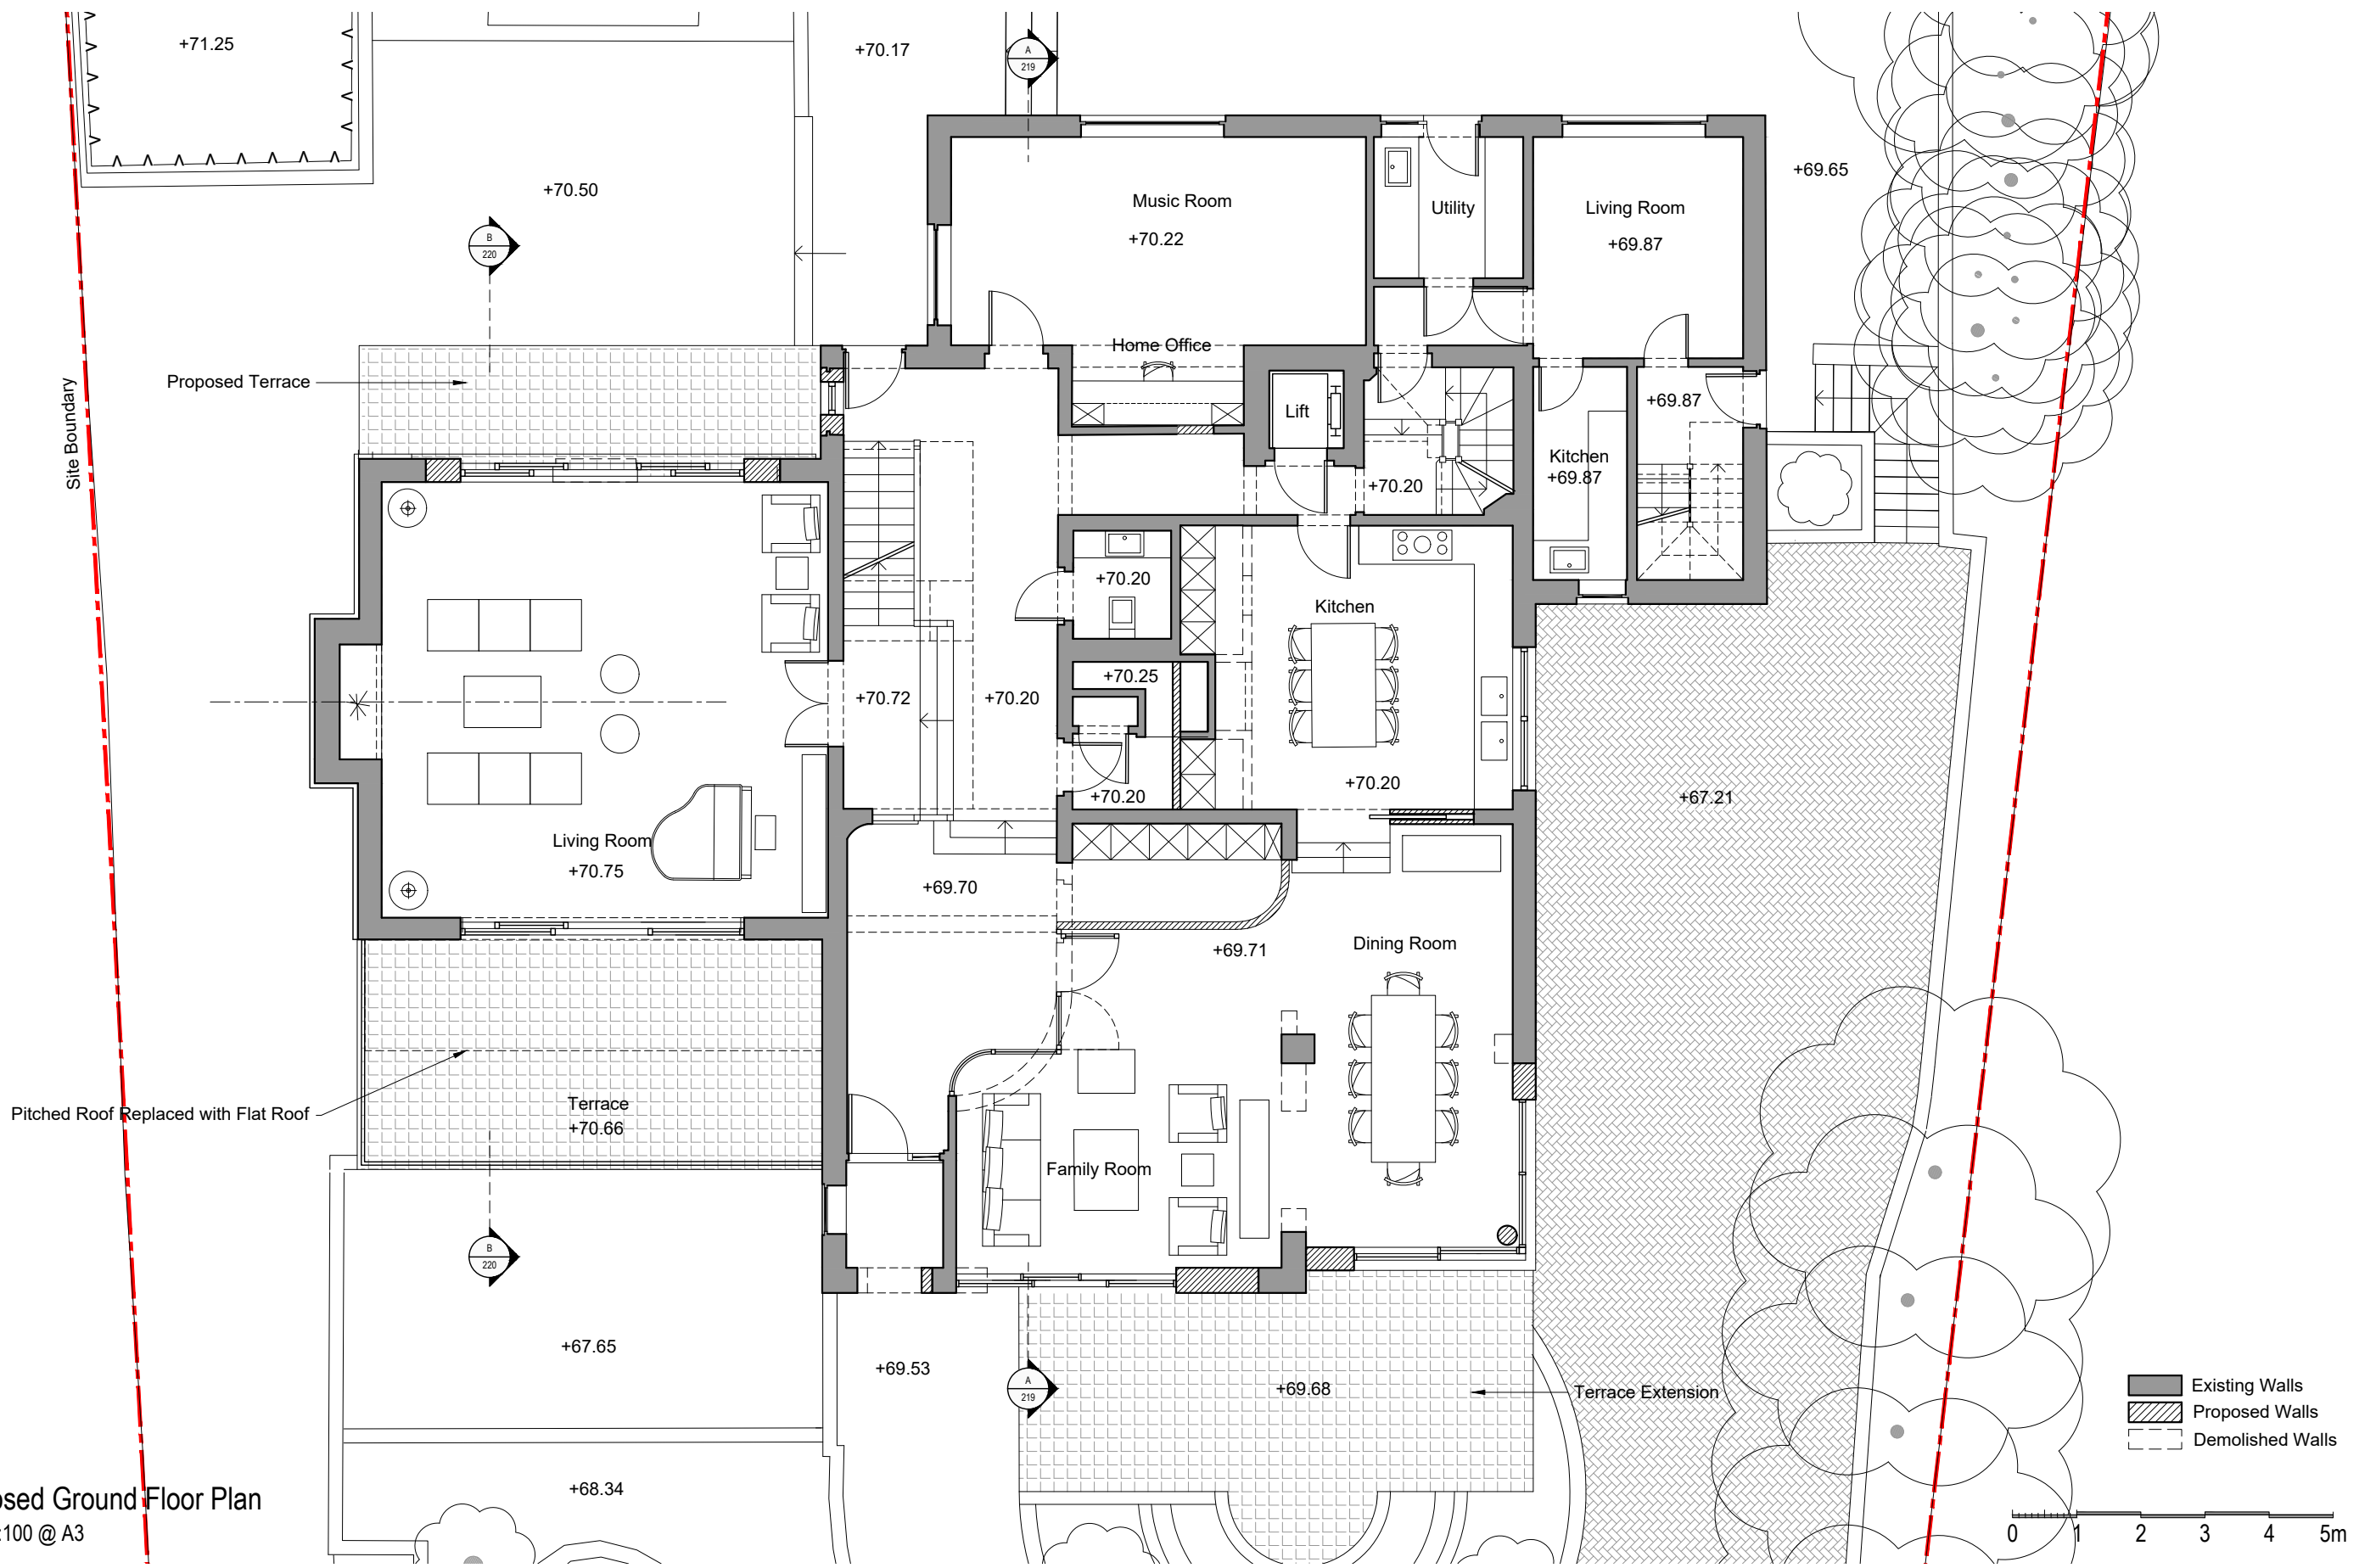

Proposed Ground Floor Plan
Scale 1:100 @ A3

Issued For **PLANNING**

General Notes:
THIS DRAWING HAS BEEN PREPARED BY DS DESIGN SOLUTIONS AND THE DATA CONTAINED HEREIN MAY BE USED OR REPRODUCED ONLY WITH DS DESIGN SOLUTIONS' APPROVAL.

| Rev. | Description | Date | Signed | Checked |
|------|-------------|------|--------|---------|
| | | | | |

| Scale | Date | Drawn by | Checked by |
|----------|-------------|----------|------------|
| 1:100@A3 | 08.07.2021. | MA | DS |

Drawing Title
Proposed Ground Floor Plan

Project
**5 ROEDEAN CRESCENT
Brighton, BN2 5RG**


Project no. **17/0326**

Drawing no. **211**


Revision **00**



561 Finchley Road
London NW3 7BJ
Phone 020 7433 3939
Fax 020 7794 4279
www.DesignSolutionsUK.com

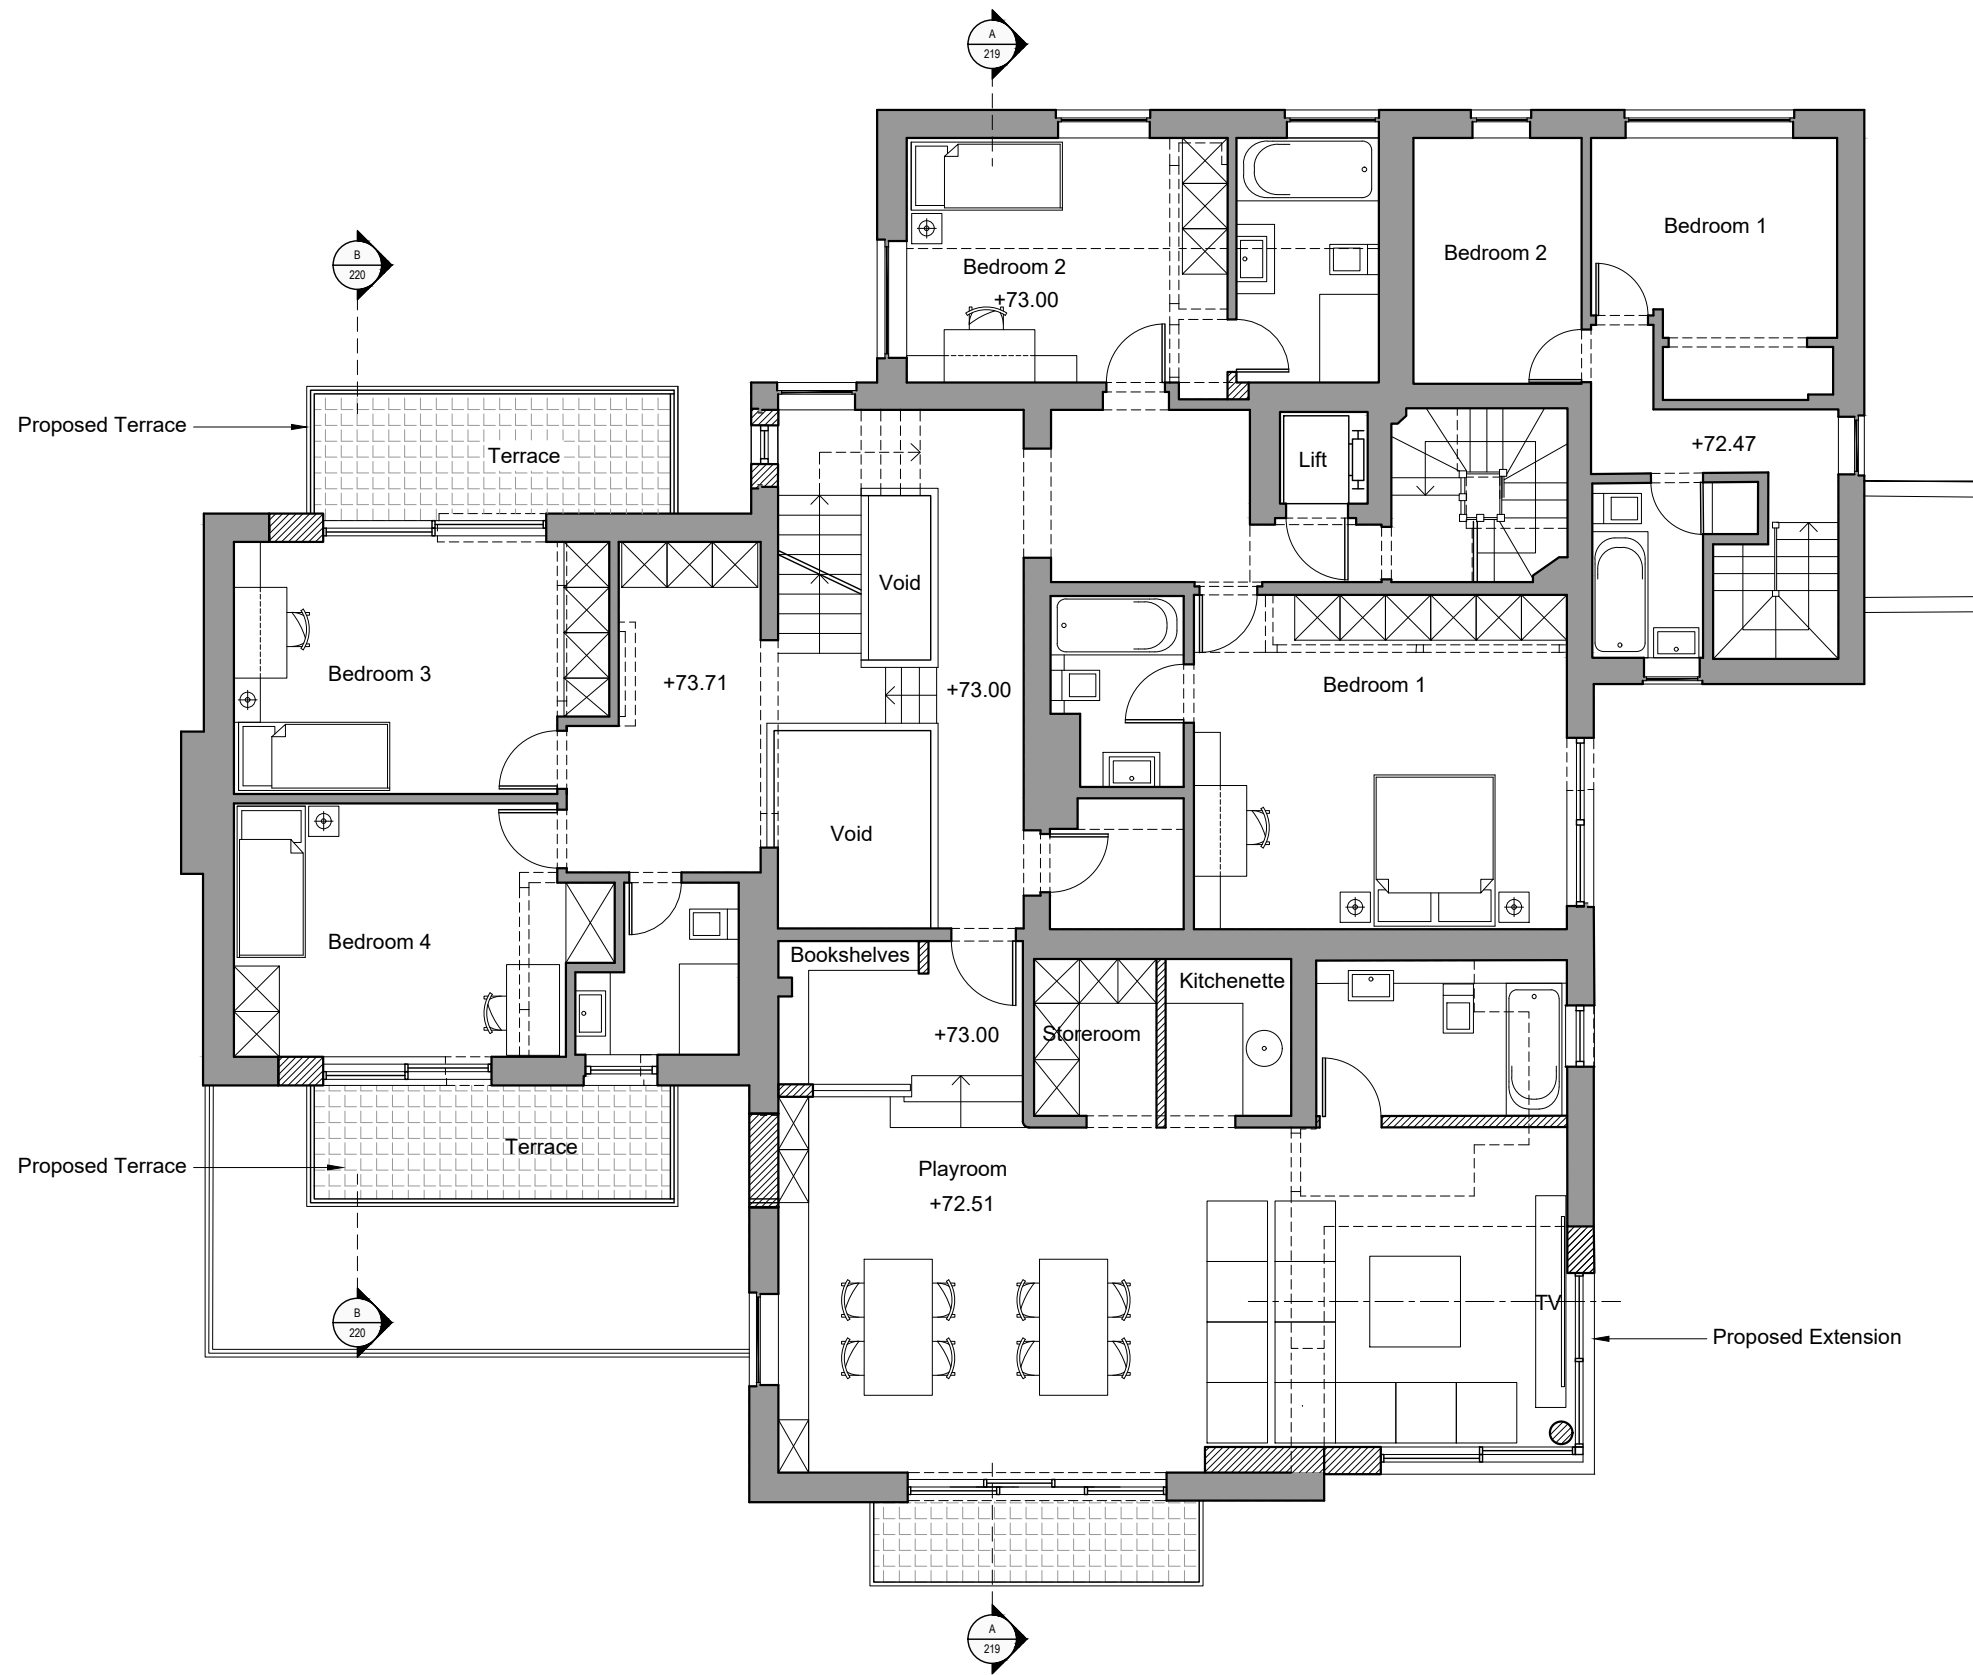

- Existing Walls
- Proposed Walls
- Demolished Walls

 

Proposed 1st Floor Plan
Scale 1:100 @ A3

Issued For **PLANNING**

General Notes:
THIS DRAWING HAS BEEN PREPARED BY DS DESIGN SOLUTIONS AND THE DATA CONTAINED HEREIN MAY BE USED OR REPRODUCED ONLY WITH DS DESIGN SOLUTIONS' APPROVAL.



| Rev. | Description | Date | Signed | Checked |
|------|-------------|------|--------|---------|
| | | | | |

| | |
|--|--|
| | |
|--|--|


| | | | |
|--|---------------------|----------------|------------------|
| Scale 1:100@A3 | Date 08.07.2021. | Drawn by MA | Checked by DS |
| Drawing Title Proposed 1st Floor Plan | | | |
| Project 5 ROEDEAN CRESCENT Brighton, BN2 5RG | | | |

561 Finchley Road
London NW3 7BJ
Phone 020 7433 3939
Fax 020 7794 4279
www.DesignSolutionsUK.com

| | | |
|------------------------|--------------------|----------------|
| Project no. 17/0326 | Drawing no. 212 | Revision 00 |
|------------------------|--------------------|----------------|

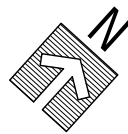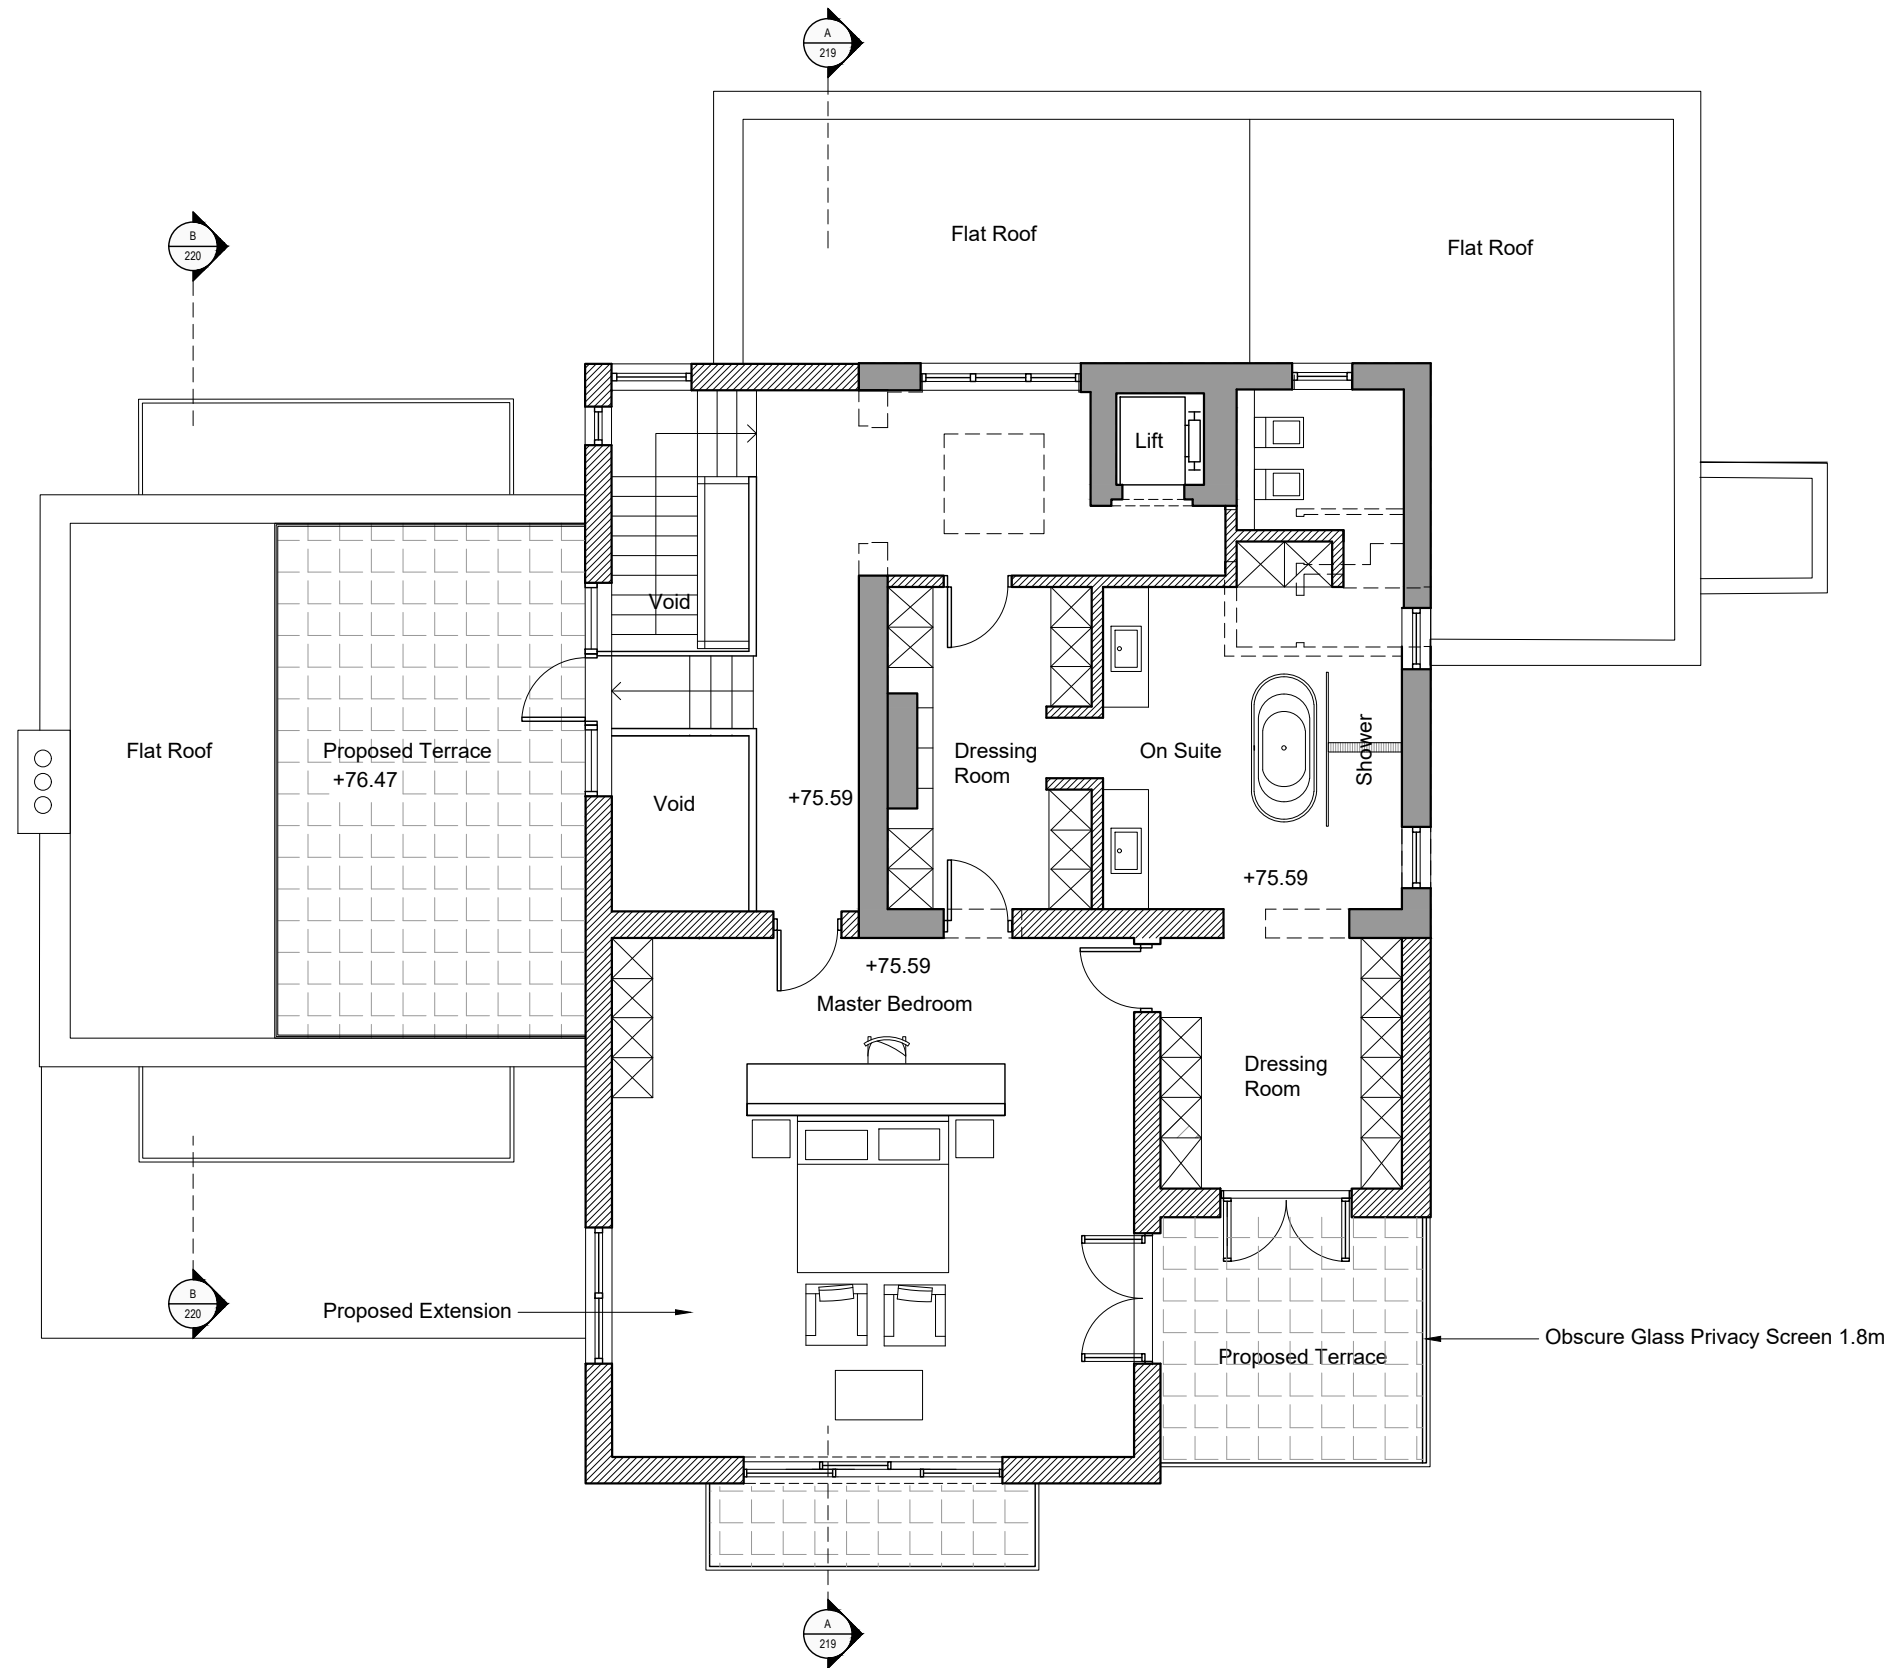

Proposed 2nd Floor Plan
Scale 1:100 @ A3

 



| | |
|----------------|--|
| Issued For | PLANNING |
| General Notes: | THIS DRAWING HAS BEEN PREPARED BY DS DESIGN SOLUTIONS AND THE DATA CONTAINED HEREIN MAY BE USED OR REPRODUCED ONLY WITH DS DESIGN SOLUTIONS' APPROVAL. |

| Rev. | Description | Date | Signed | Checked |
|------|-------------|------|--------|---------|
| | | | | |

| | |
|--|--|
| | |
|--|--|

| | | | |
|---|-------------|----------|------------|
| Scale | Date | Drawn by | Checked by |
| 1:100@A3 | 08.07.2021. | MA | DS |
| Drawing Title | | | |
| Proposed 2nd Floor Plan | | | |
| Project | | | |
| 5 ROEDEAN CRESCENT Brighton, BN2 5RG | | | |

| | | |
|--|---|----------|
|  design solutions www.DesignSolutionsUK.com | 561 Finchley Road London NW3 7BJ Phone 020 7433 3939 Fax 020 7794 4279 | |
| | Project no. | Revision |
| 17/0326 | 00 | |
| Drawing no. | 213 | |

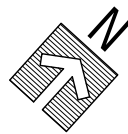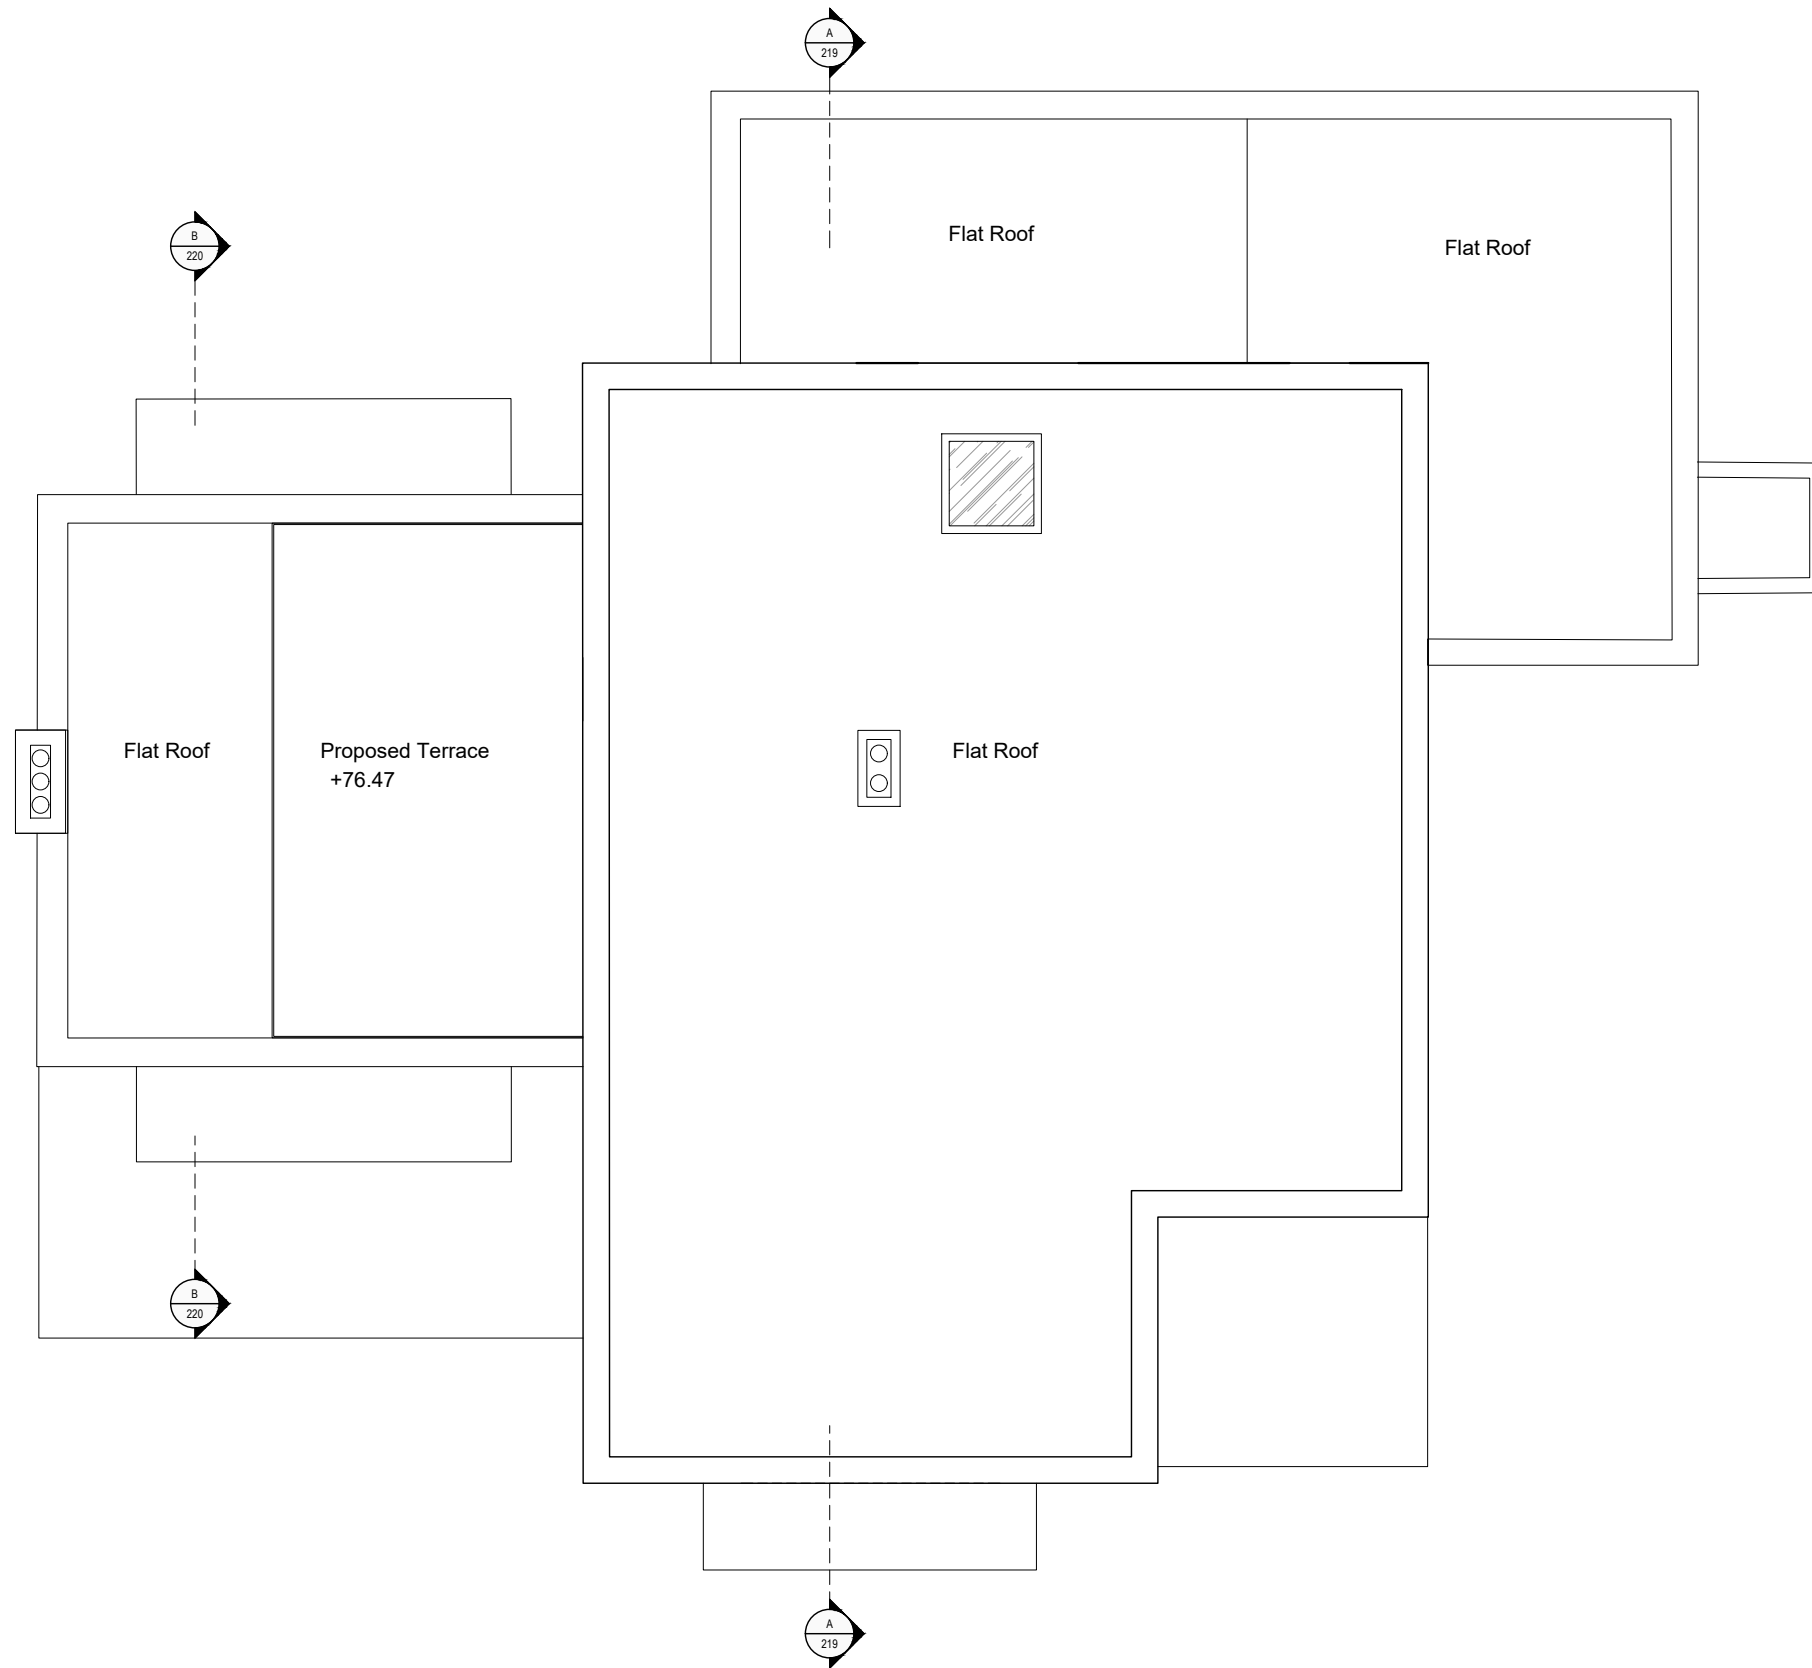

Proposed Roof Plan
Scale 1:100 @ A3

- Existing Walls
- Proposed Walls
- Demolished Walls



Issued For **PLANNING**

General Notes:
THIS DRAWING HAS BEEN PREPARED BY DS DESIGN SOLUTIONS AND THE DATA CONTAINED HEREIN MAY BE USED OR REPRODUCED ONLY WITH DS DESIGN SOLUTIONS' APPROVAL.

| Rev. | Description | Date | Signed | Checked |
|------|-------------|------|--------|---------|
| | | | | |

| |
|--|
| |
|--|

| |
|--|
| |
|--|

| | | | |
|--|---------------------|----------------|------------------|
| Scale 1:100@A3 | Date 08.07.2021. | Drawn by MA | Checked by DS |
| Drawing Title Proposed Roof Plan | | | |
| Project 5 ROEDEAN CRESCENT Brighton, BN2 5RG | | | |

| | | | |
|---|---|--------------------|----------------|
| design solutions www.DesignSolutionsUK.com | 561 Finchley Road London NW3 7BJ Phone 020 7433 3939 Fax 020 7794 4279 | | |
| | Project no. 17/0326 | Drawing no. 214 | Revision 00 |