



Location plan 1:1250

1:1250 0 10 20 30 40 50 60 70 80 90 100

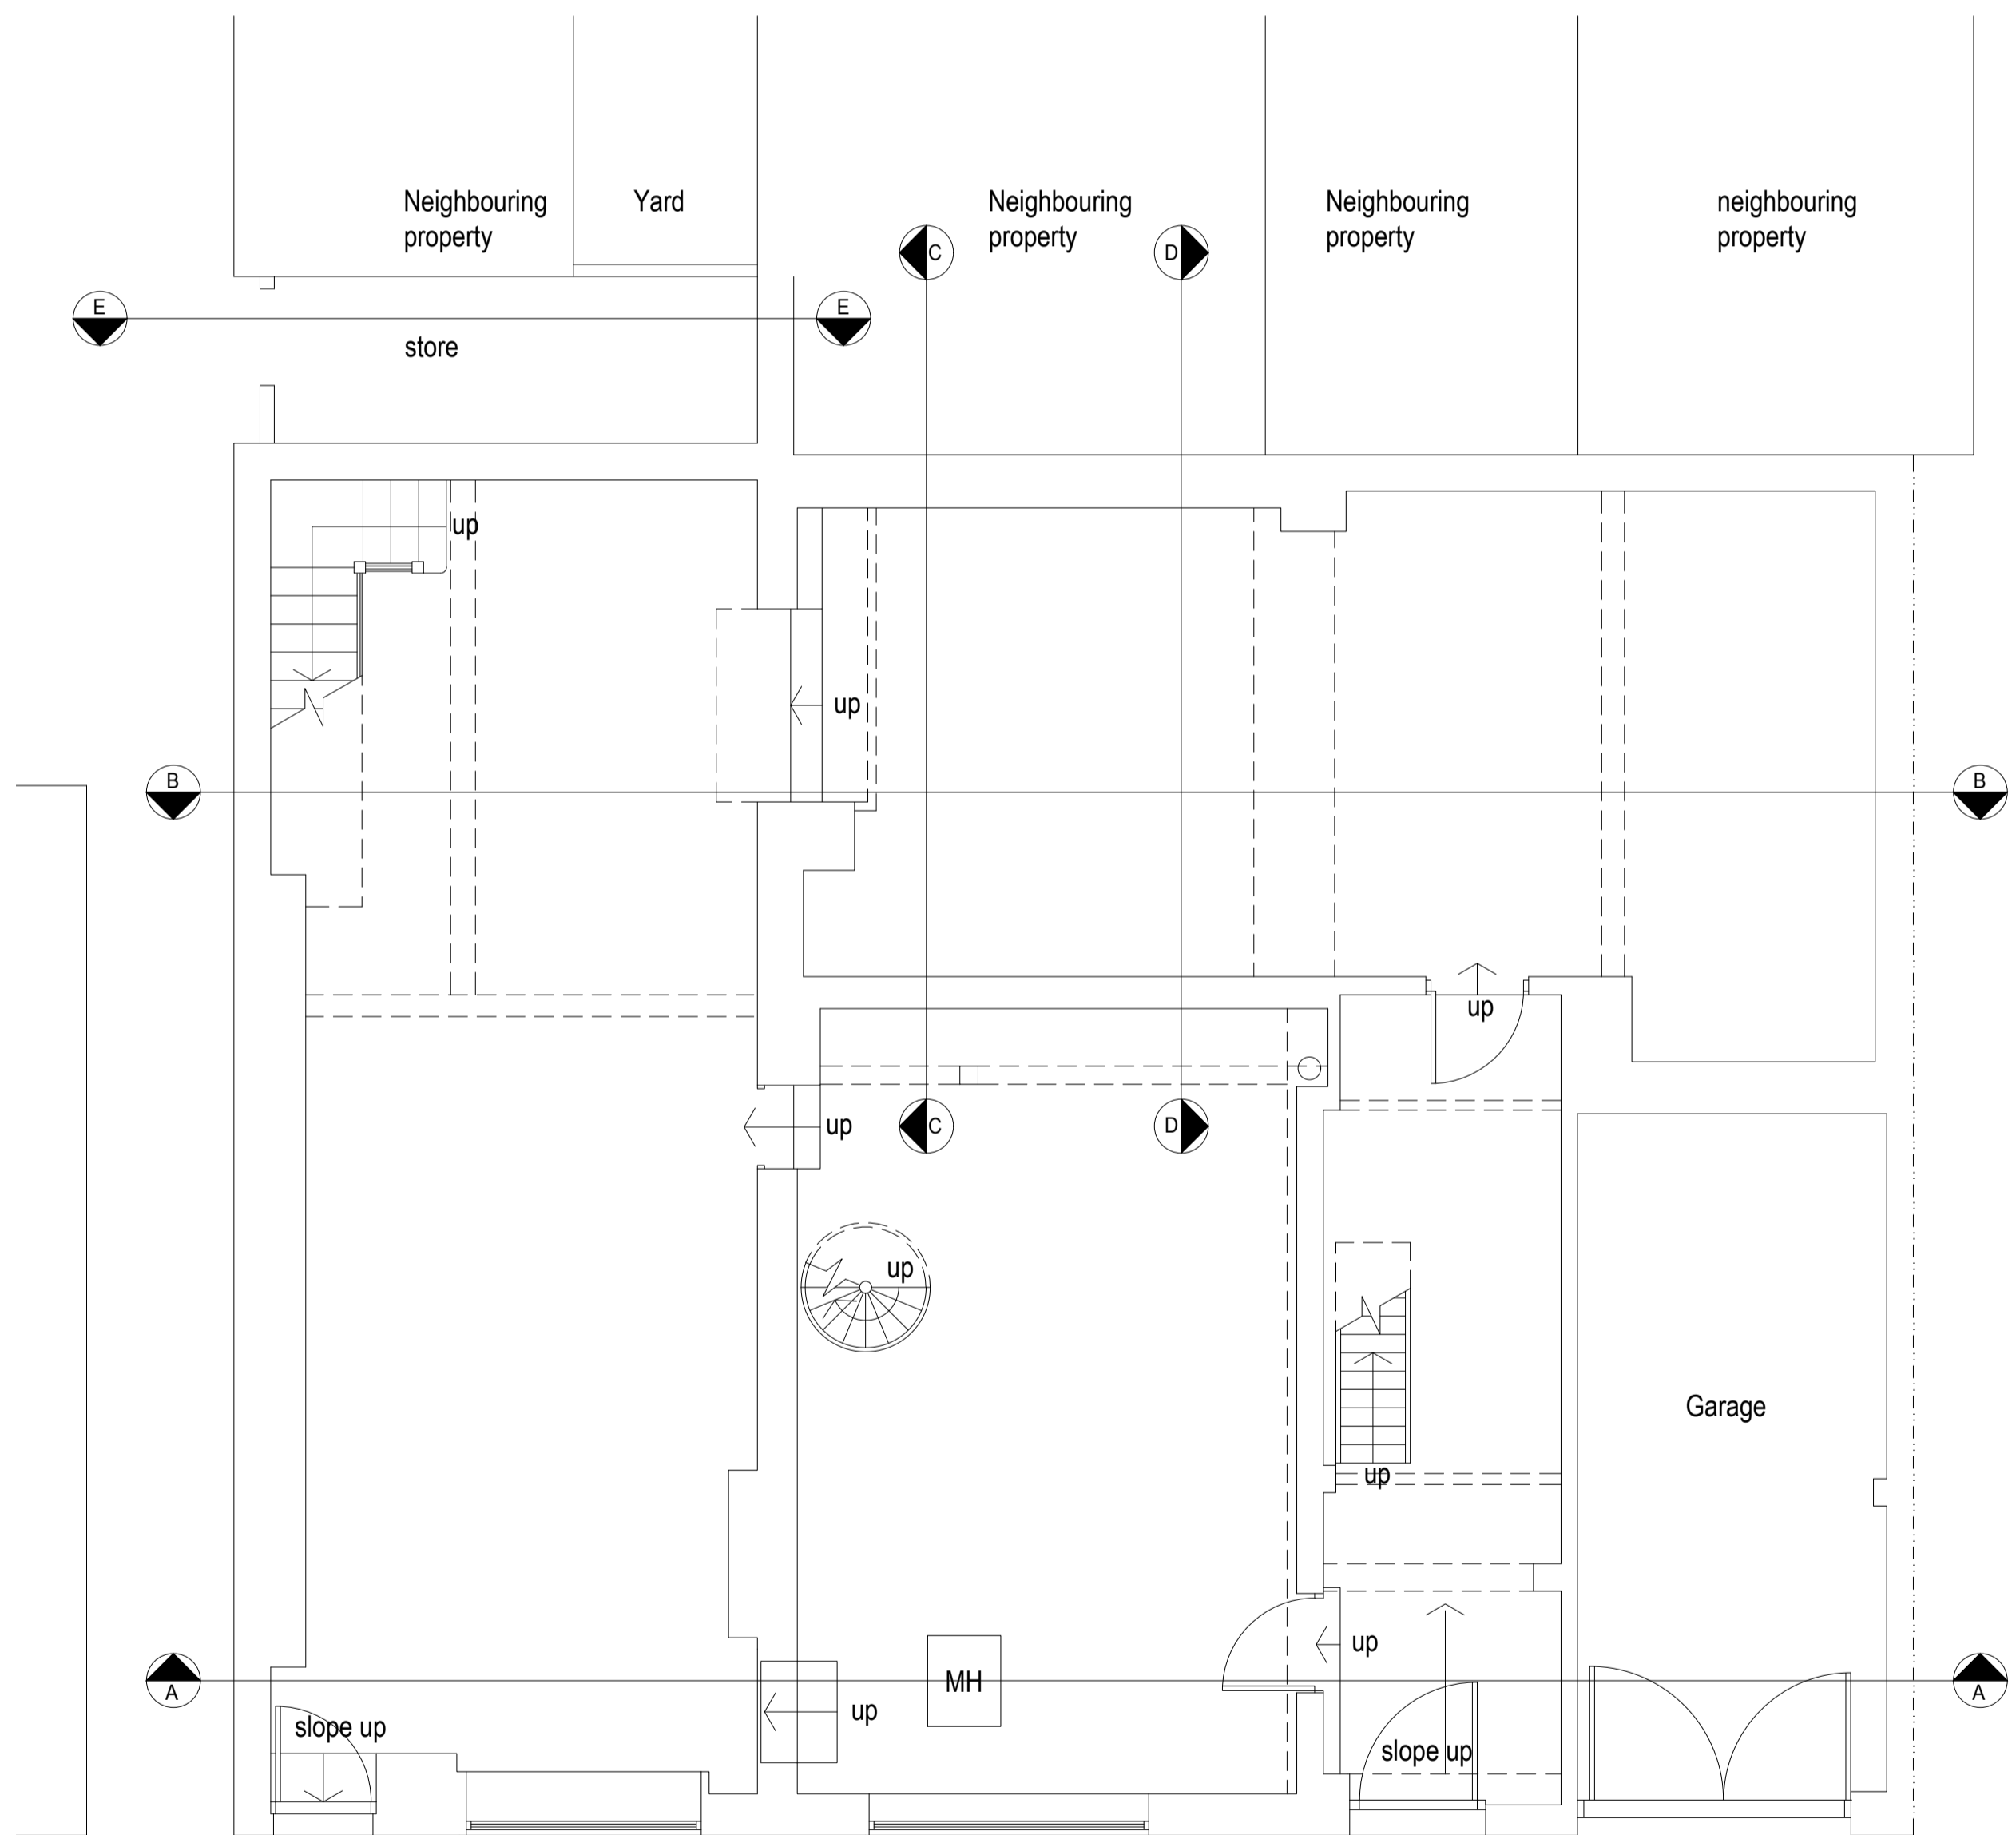

Existing Ground Floor Plan 1:50

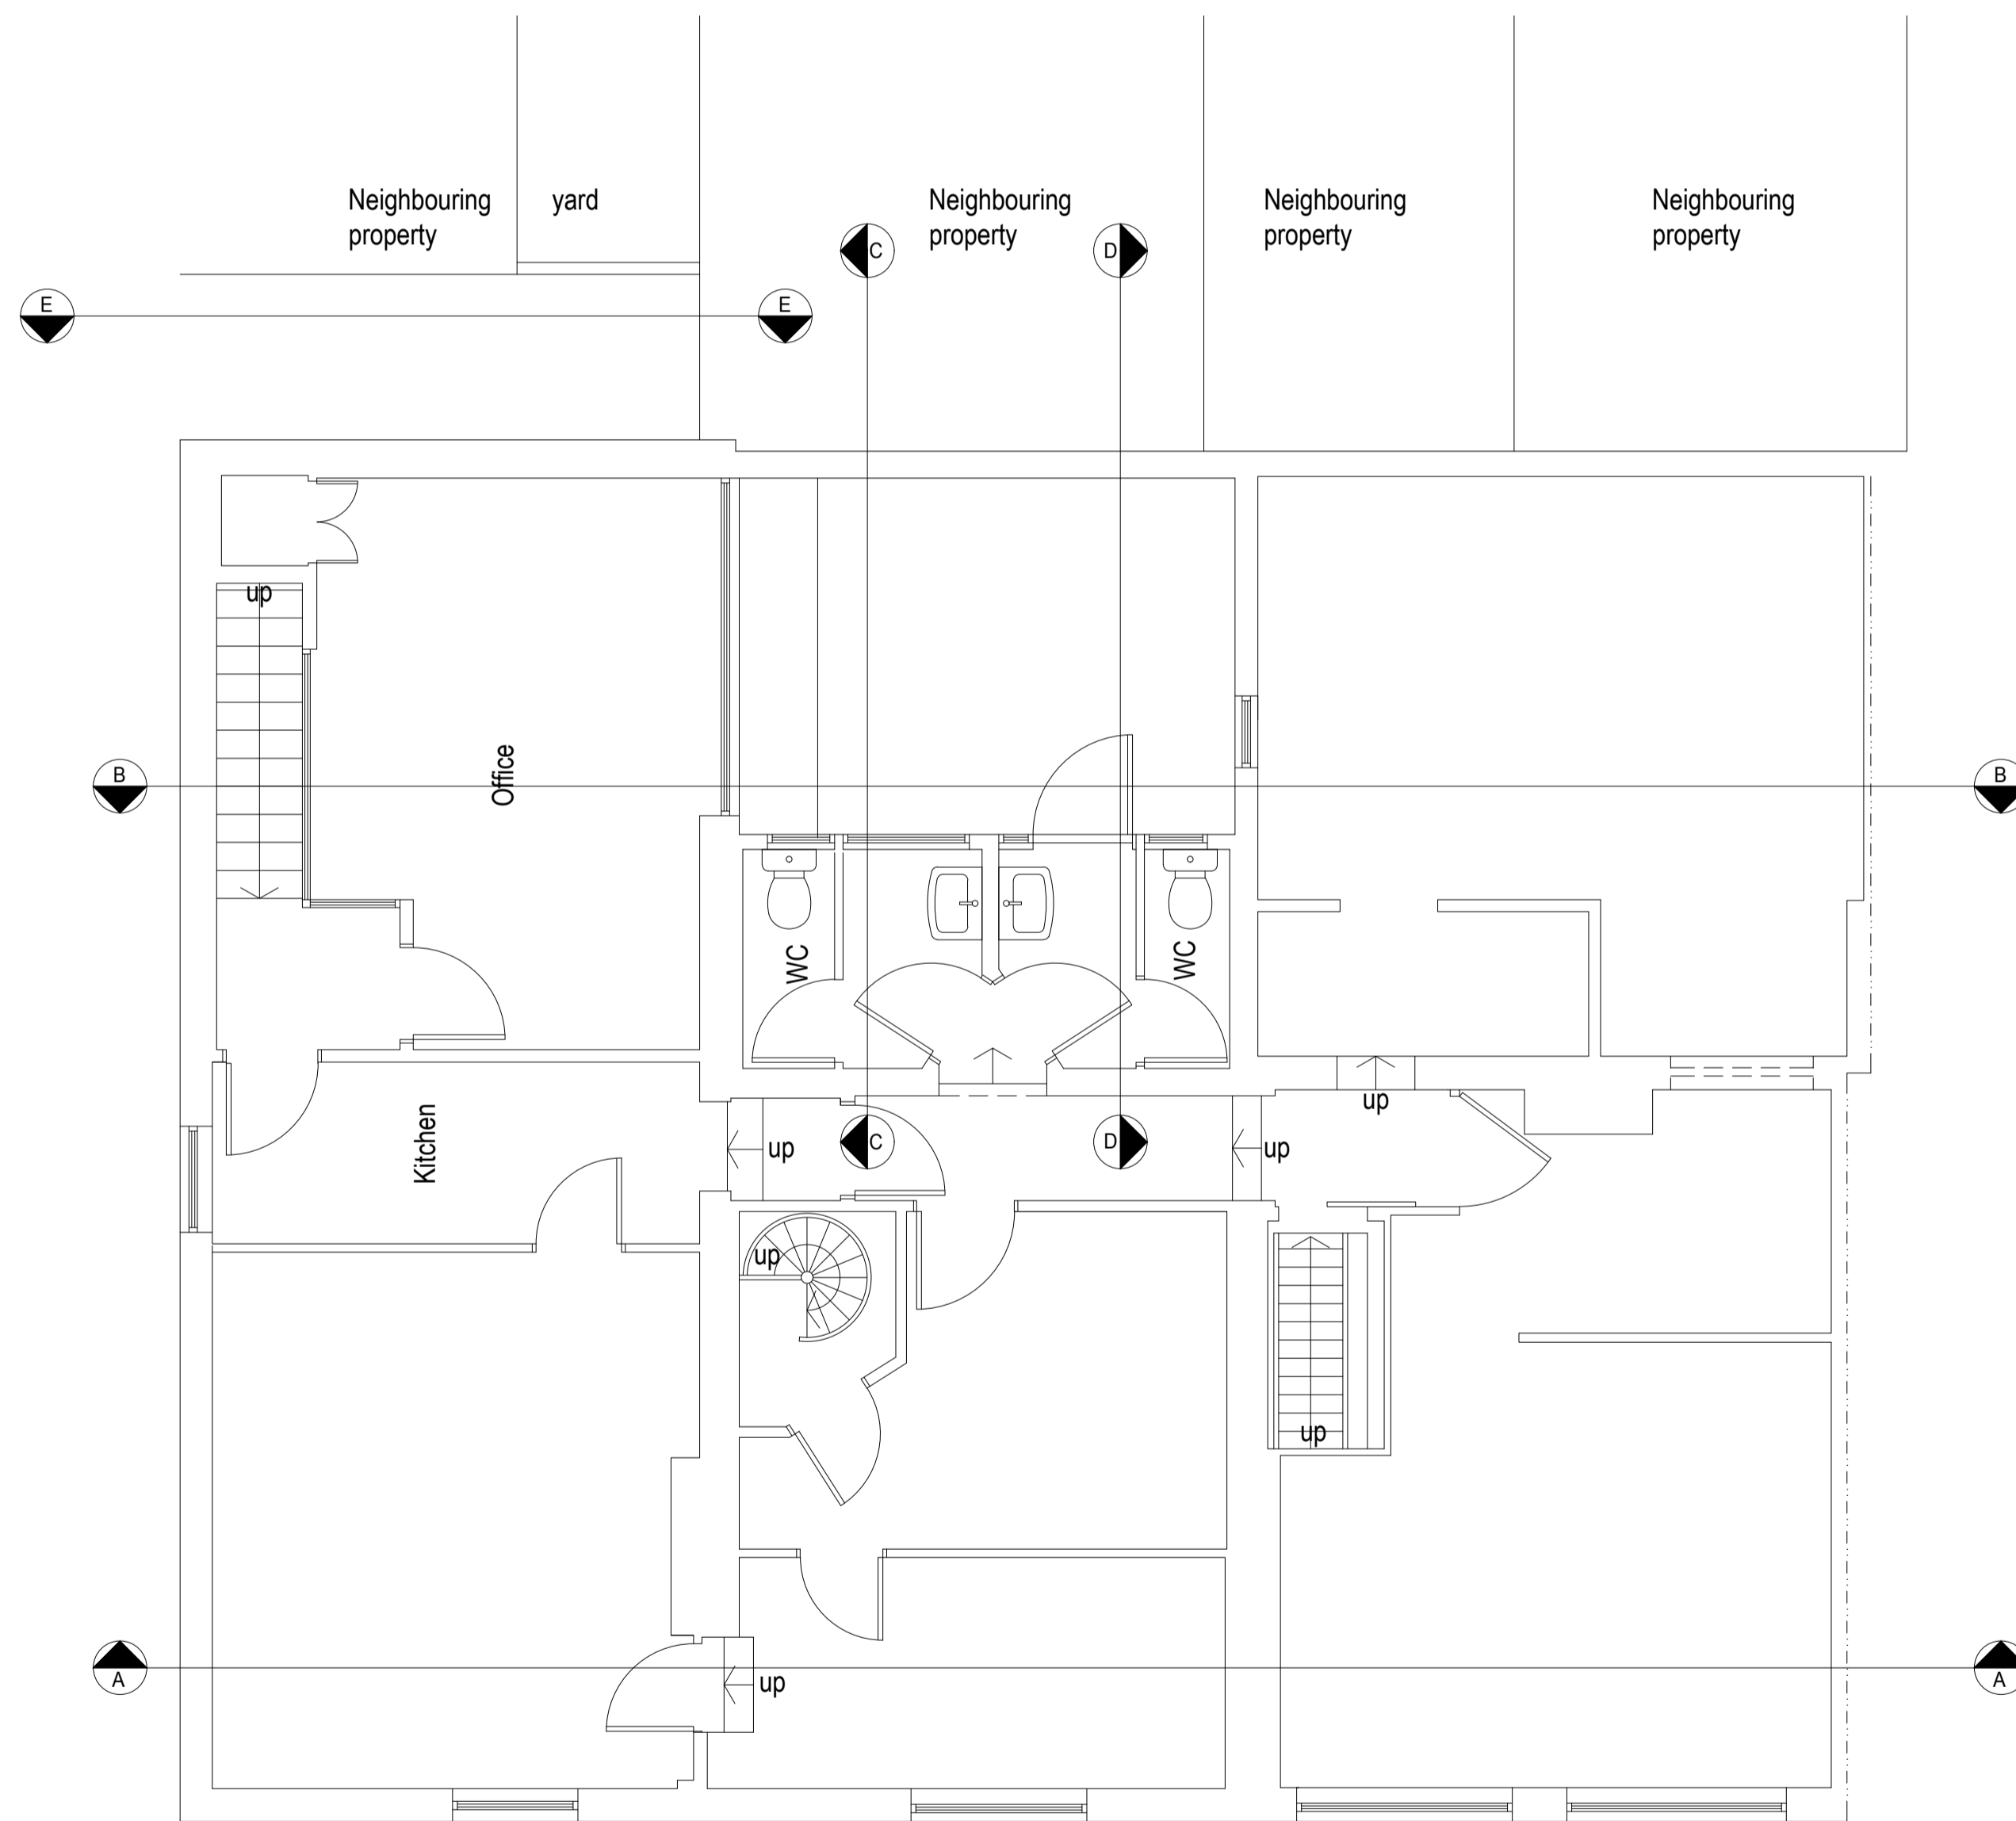

Existing First Floor Plan 1:50

1:50 0 1 2 3 4 5 6 7 8 9 10m

amendments
bpm Architectural Services Ltd.

client SPP

project 1-2 Little Western Street
 Hove
 East Sussex
 BN1 2QH

project ref. 2515 Drawing No. 01

drawing title Existing Plans

drawn by L.F.

date Apr 21 scale 1:50@A1

www.bpmnet.co.uk
 info@bpmnet.co.uk

Do not scale off drawing, check all dimensions on site before all work is commenced. All goods materials workmanship to conform with current building regs BSS and COP's.