



Existing Section A-A 1:50

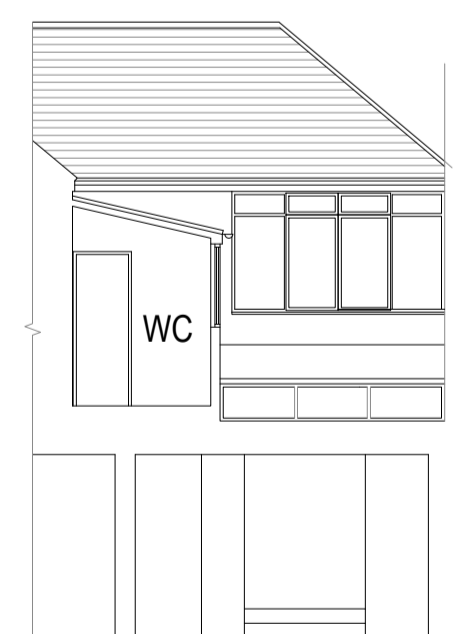


Existing Section B-B 1:50



Existing Section C-C 1:100

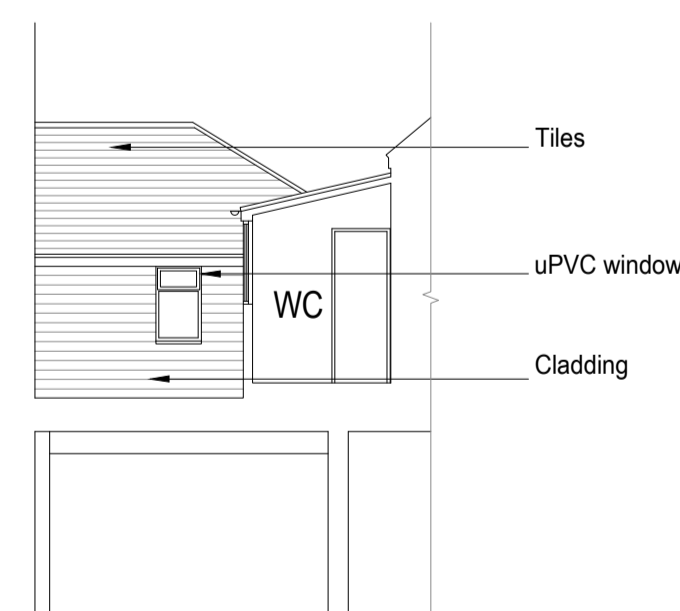


Existing Section D-D 1:100

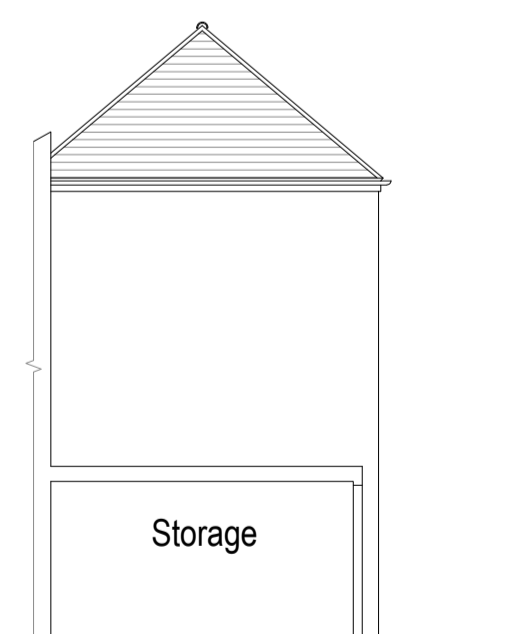

Existing Section E-E 1:100



Existing Front Elevation 1:100

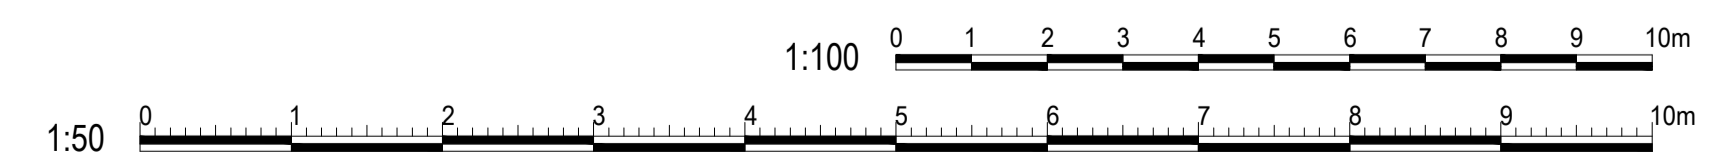

amendments
bpm Architectural Services Ltd.

client	SPP
project	1-2 Little Western Street Hove East Sussex BN1 2QH
project ref.	2515 Drawing No. 02
drawing title	Existing Sections and Elevations
drawn by	L.F.
date	Apr 21 scale 1:50/100@ A1
	www.bpmnet.co.uk info@bpmnet.co.uk

Do not scale off drawing, check all dimensions on site before all work is commenced. All goods materials workmanship to conform with current building regs BSS and COP's.