





Proposed Section B-B 1:50

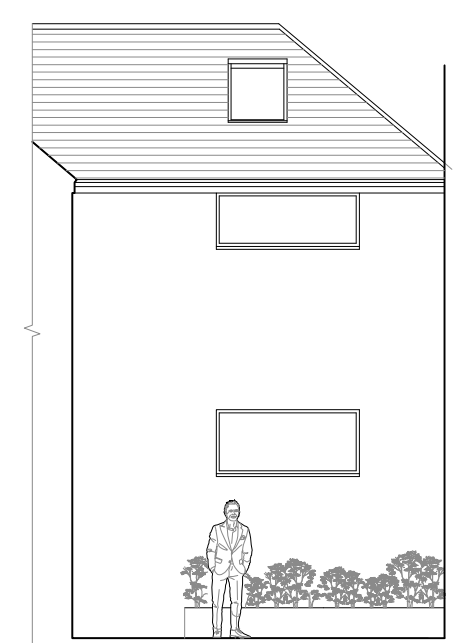


Proposed Front Elevation 1:100




Proposed Section C-C 1:100

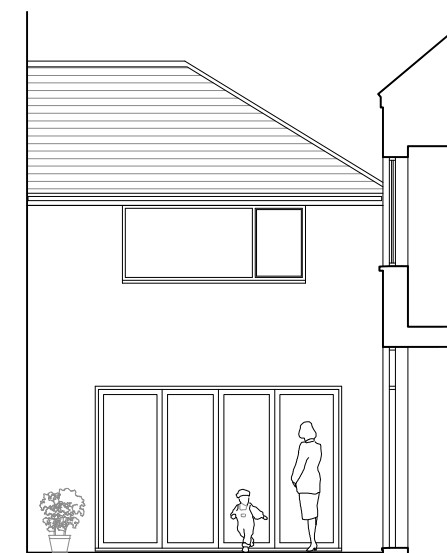

Proposed Section D-D 1:100

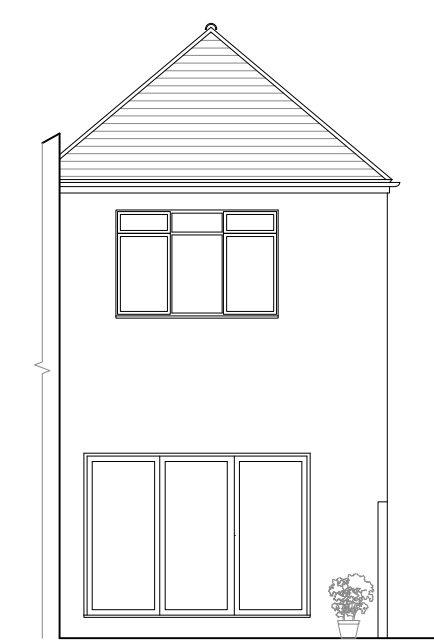

Proposed Section E-E 1:100

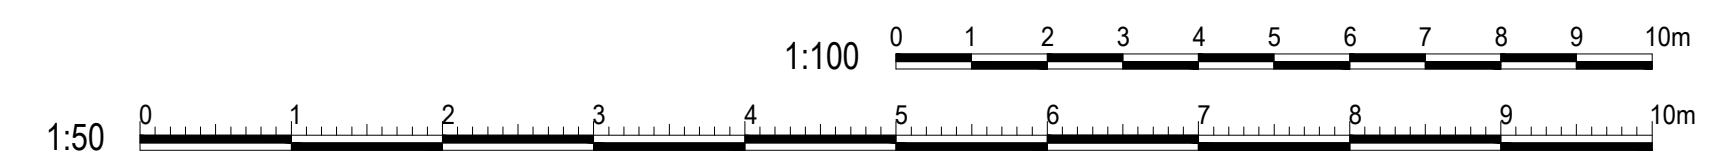

client	SPP
project	1-2 Little Western Street Hove East Sussex BN1 2QH
project ref.	2515 Drawing No. 04
drawing title	Proposed Section and Elevations
drawn by	J Boys
date	Oct 21 scale 1:100@A1
	www.bpmnet.co.uk info@bpmnet.co.uk